


8/23/95




PROJ. REFERENCE NO.
B-5121 / B-5317


SHEET NO.
X-40

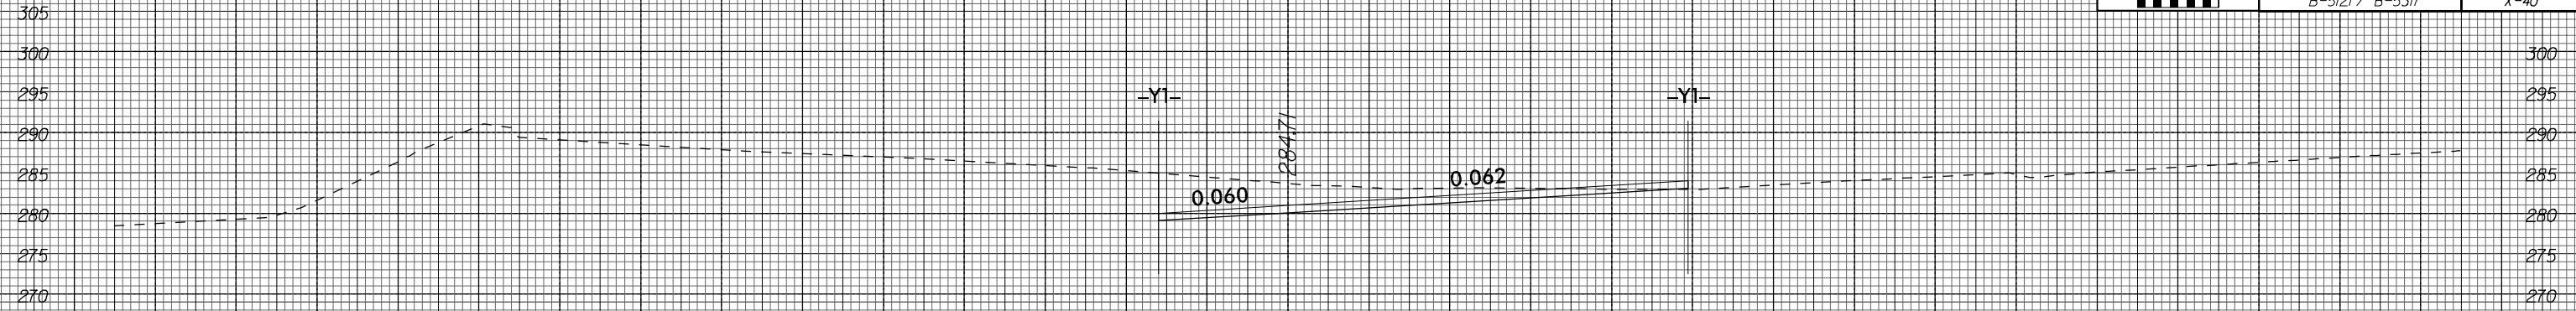


18+74.21

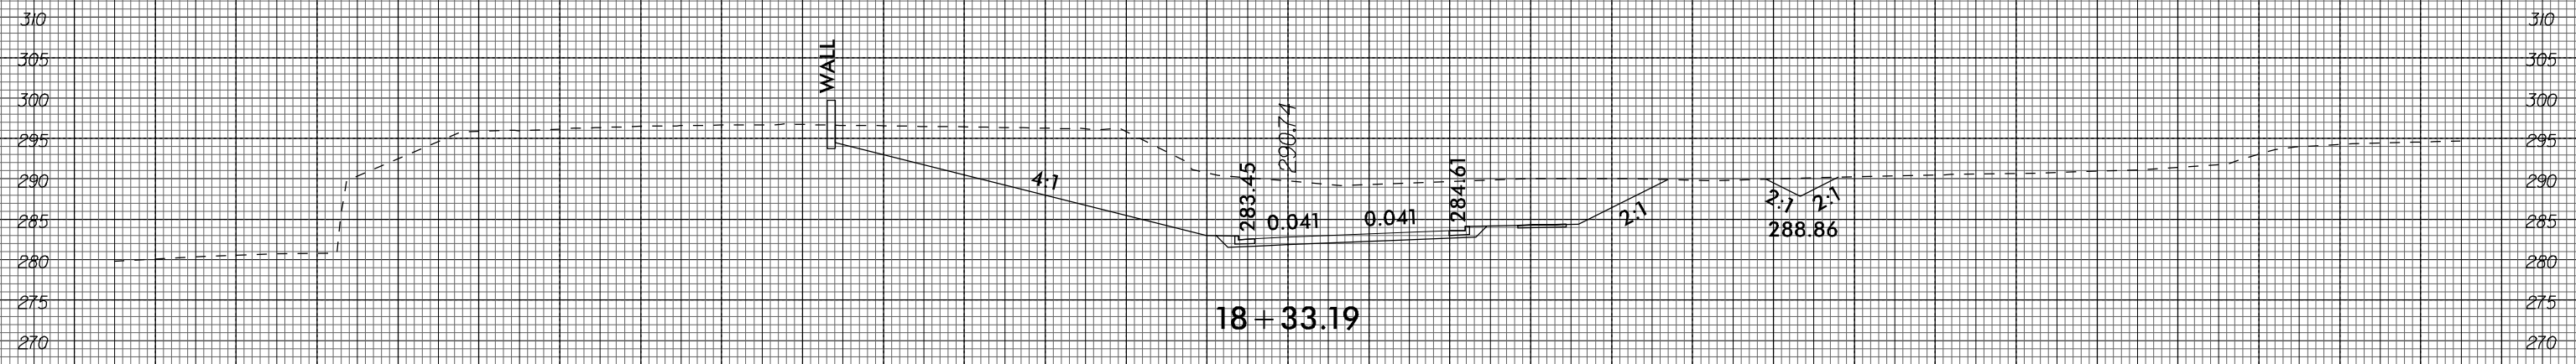

18+33.19

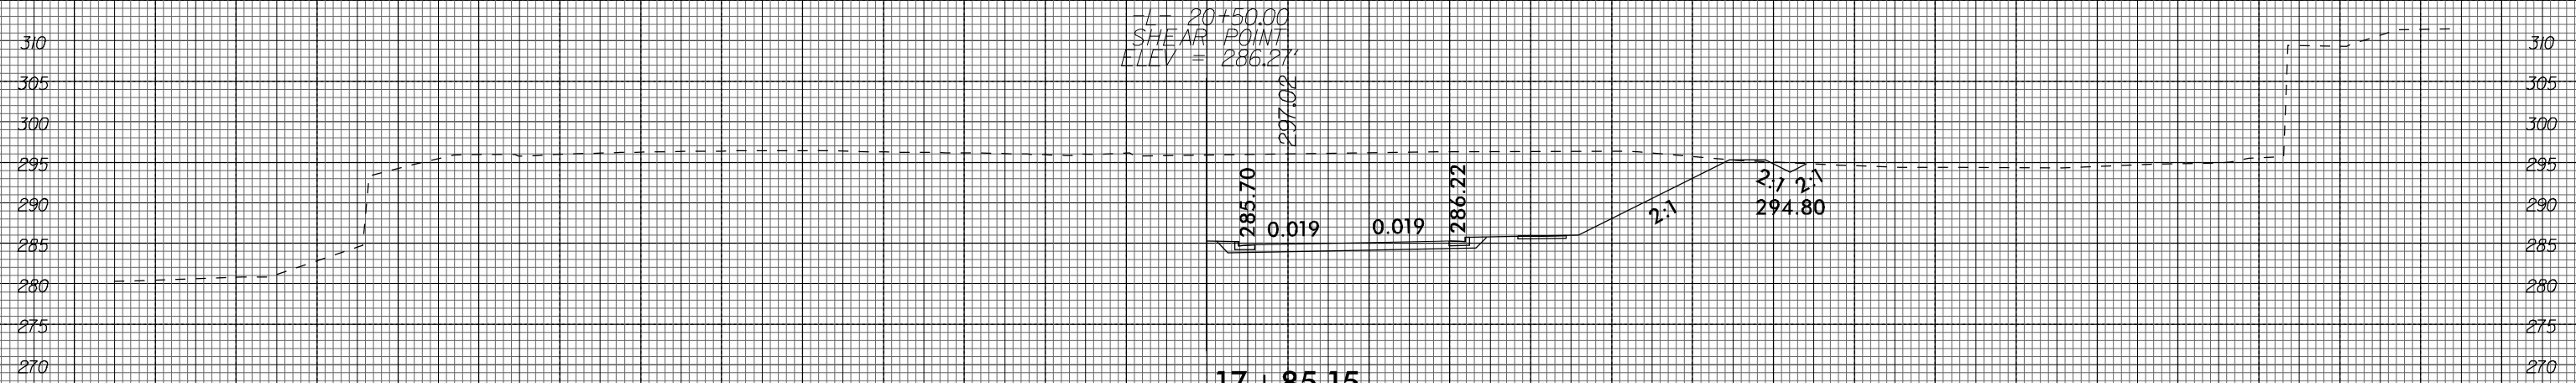

17+85.15

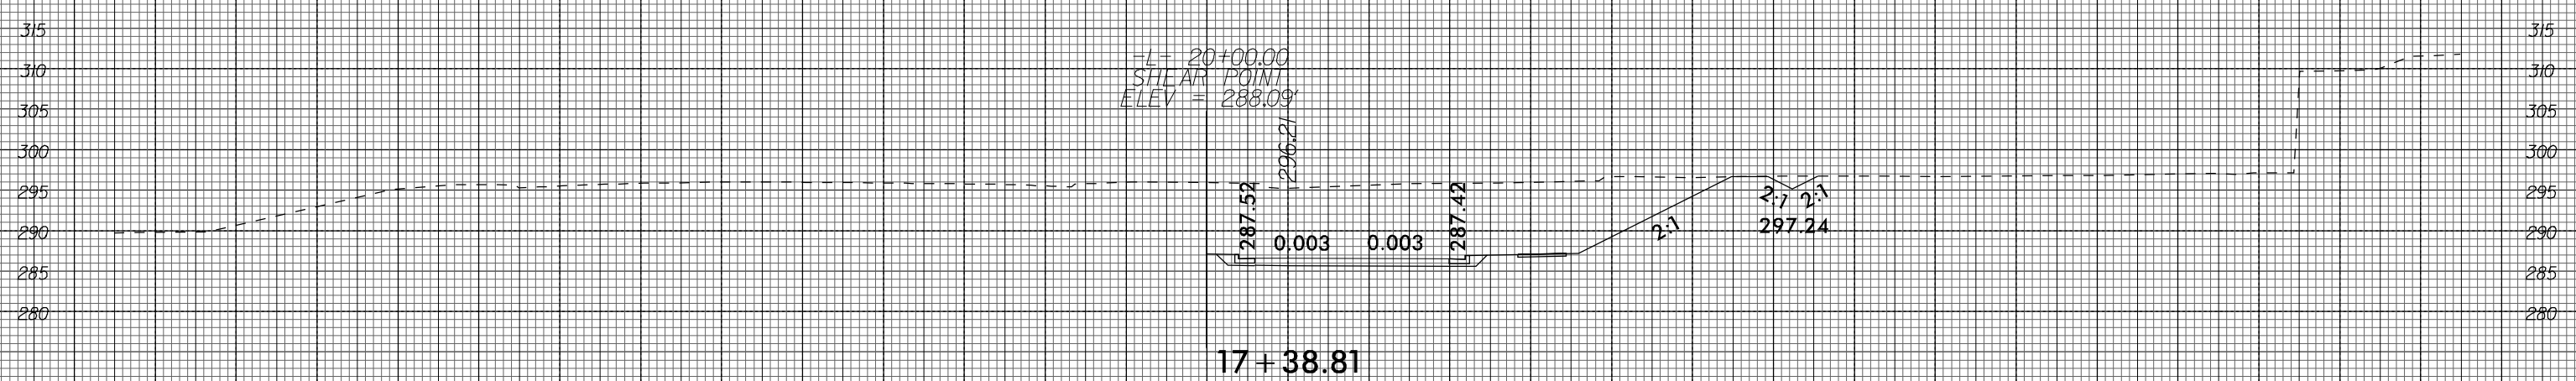

17+38.81

-YIRPC- PEACE STREET RAMP C

2/02/2016