



8/23/99

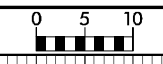

PROJ. REFERENCE NO.
B-5121 / B-5317

SHEET NO.
X-79

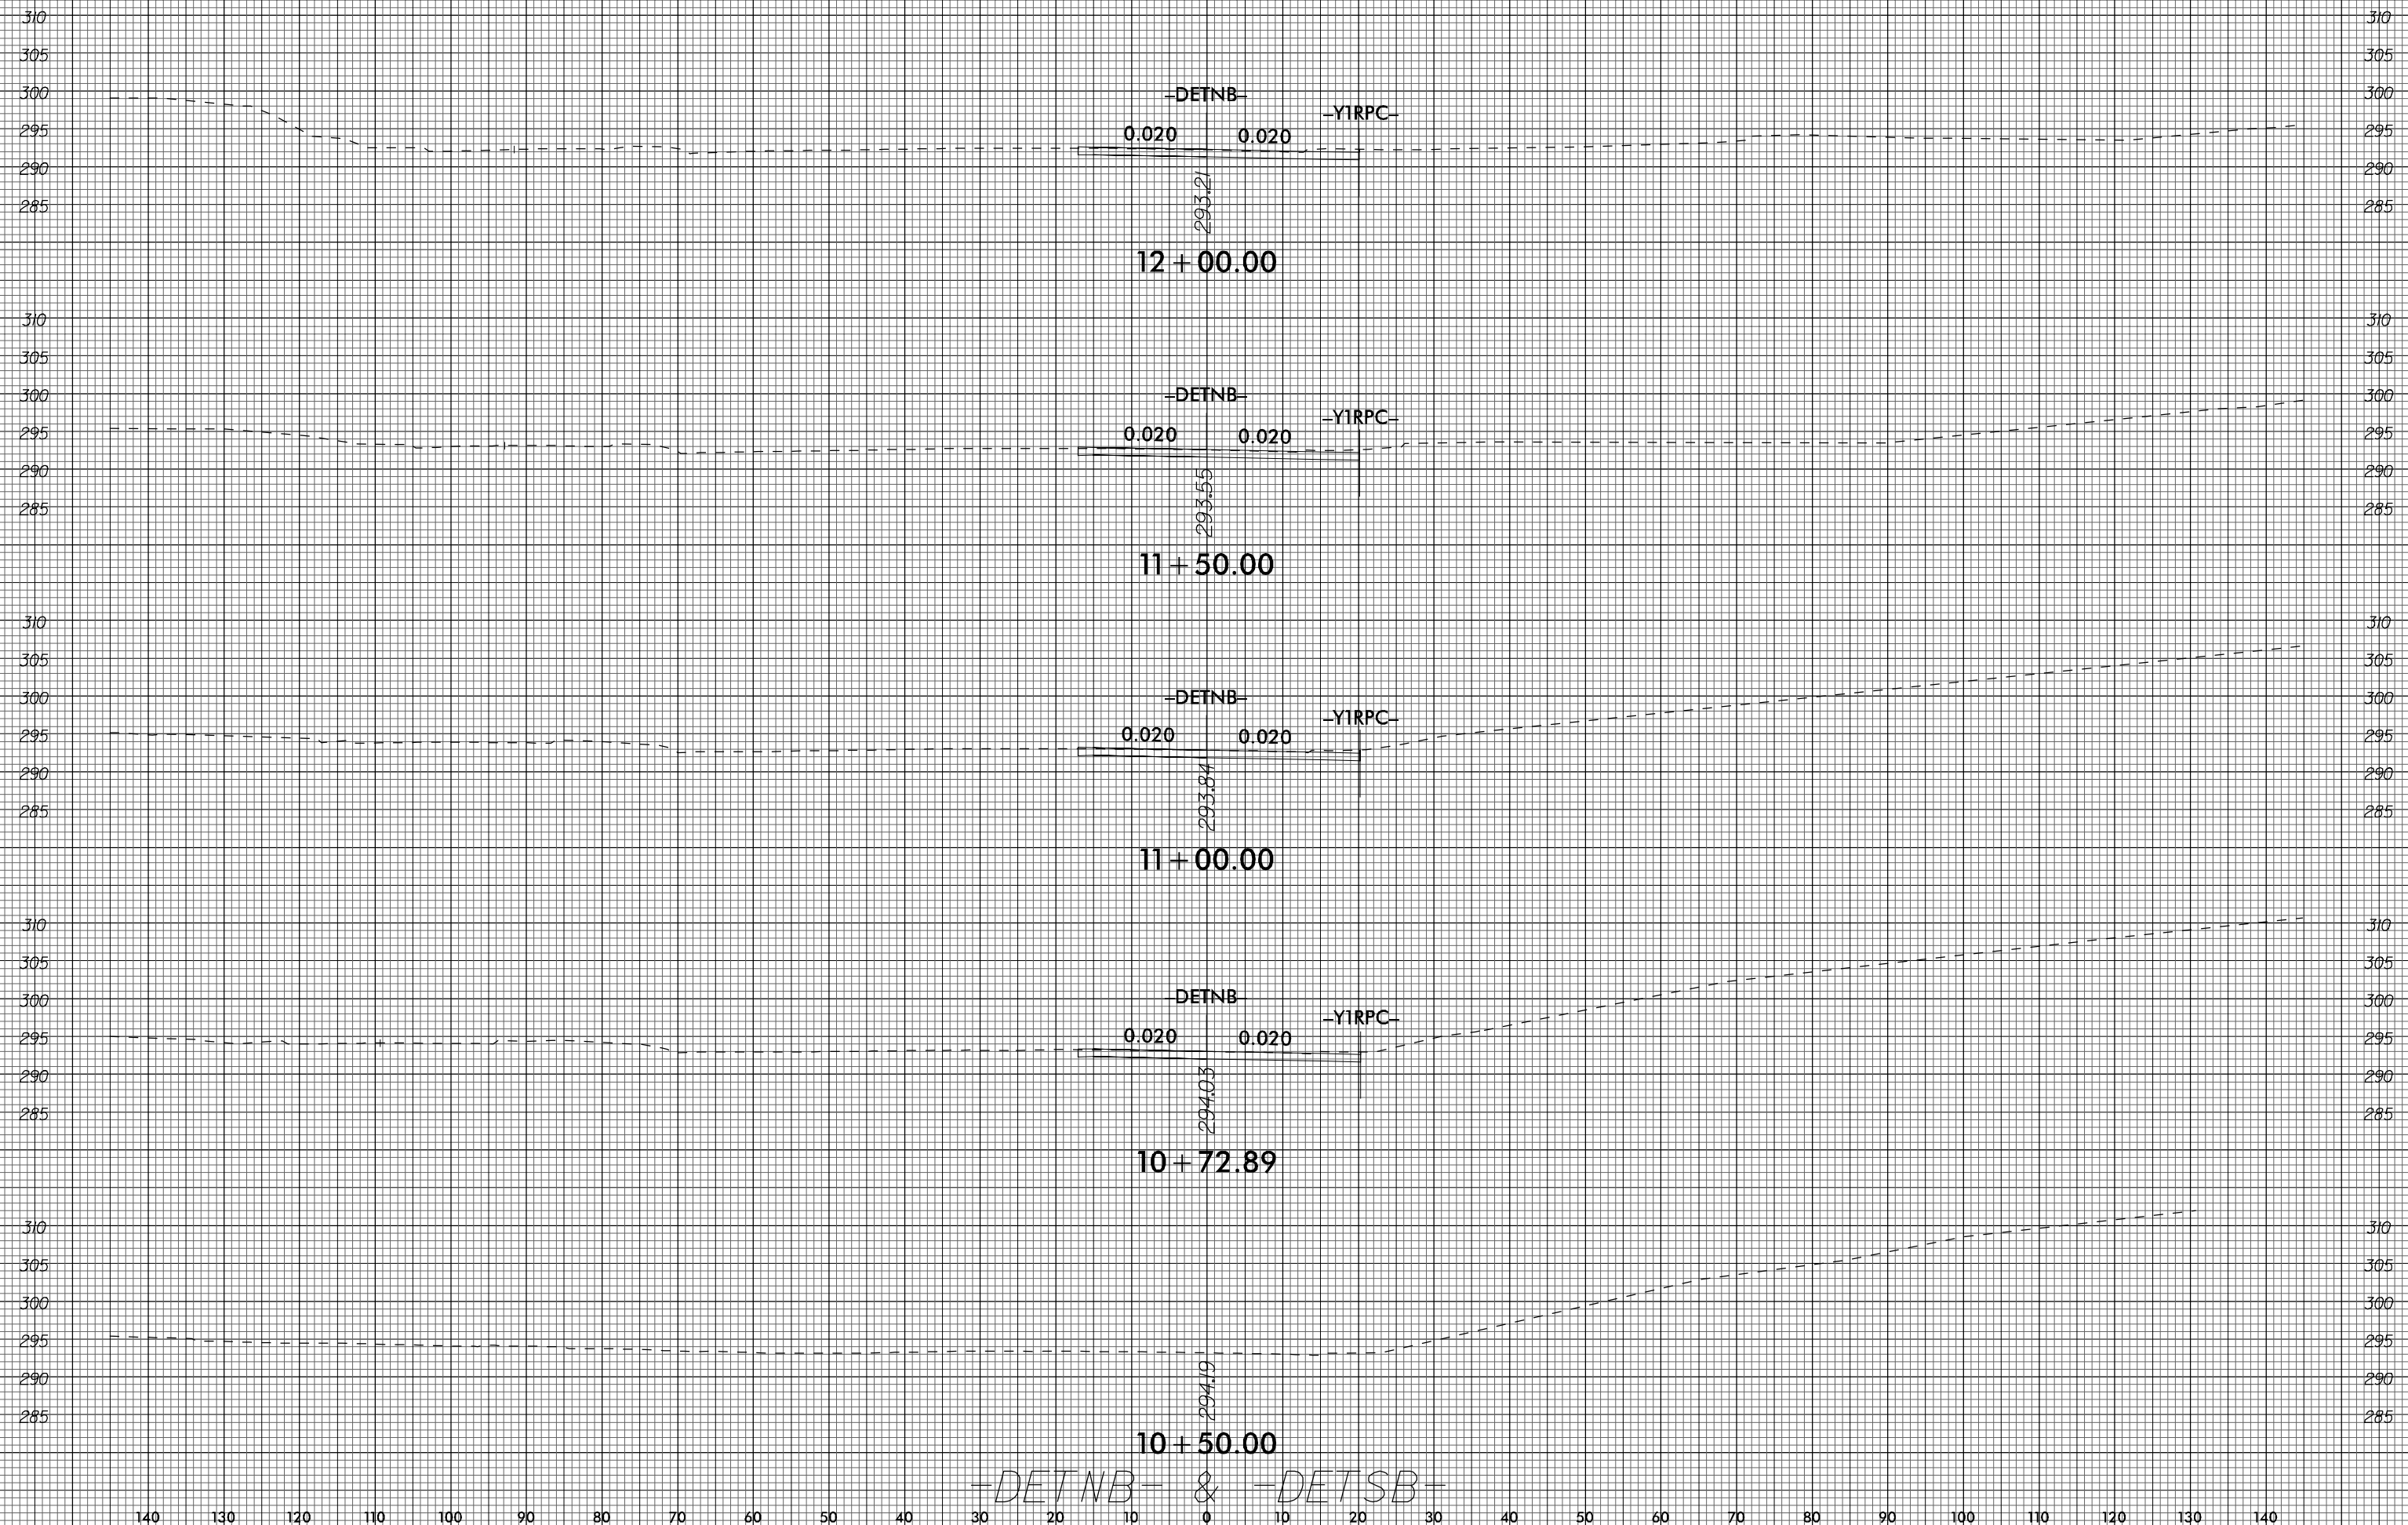

-DETNB- & -DETSB-

2/02/2006