


REINFORCING BAR SCHEDULE

BAR	NO.	SIZE	TYPE	LENGTH	WEIGHT	BAR	NO.	SIZE	TYPE	LENGTH	WEIGHT	BAR	NO.	SIZE	TYPE	LENGTH	WEIGHT
* A1	962	#5	STR	30'-3"	30352	A217	1	#5	STR	40'-2"	42	* B37	1	#4	STR	9'-4"	6
A2	962	#5	STR	30'-1"	30185	A218	1	#5	STR	38'-5"	40	* B38	1	#4	STR	9'-10"	7
						A219	1	#5	STR	36'-9"	38	* B39	1	#4	STR	10'-6"	7
* A101	1	#5	STR	49'-9"	52	A220	1	#5	STR	35'-0"	37	* B40	1	#4	STR	11'-3"	8
* A102	1	#5	STR	41'-0"	43	A221	1	#5	STR	33'-3"	35	* B41	1	#4	STR	12'-6"	8
* A103	1	#5	STR	32'-4"	34	A222	1	#5	STR	31'-6"	33	* B42	3	#4	STR	24'-7"	49
* A104	1	#5	STR	23'-7"	25	A223	1	#5	STR	29'-9"	31	* B43	1	#4	STR	24'-10"	17
* A105	1	#5	STR	14'-11"	16	A224	1	#5	STR	28'-0"	29	* B44	1	#4	STR	25'-0"	17
* A106	1	#5	STR	6'-2"	6	A225	1	#5	STR	26'-3"	27	* B45	1	#4	STR	25'-3"	17
* A107	1	#5	STR	56'-6"	59	A226	1	#5	STR	24'-6"	26	* B46	1	#4	STR	25'-5"	17
* A108	1	#5	STR	54'-9"	57	A227	1	#5	STR	22'-9"	24	* B47	1	#4	STR	25'-9"	17
* A109	1	#5	STR	53'-0"	55	A228	1	#5	STR	21'-0"	22	* B48	1	#4	STR	26'-1"	17
* A110	1	#5	STR	51'-3"	53	A229	1	#5	STR	19'-3"	20	* B49	1	#4	STR	26'-6"	18
* A111	1	#5	STR	49'-6"	52	A230	1	#5	STR	17'-6"	18	* B50	1	#4	STR	27'-0"	18
* A112	1	#5	STR	47'-9"	50	A231	1	#5	STR	15'-9"	16	* B51	1	#4	STR	27'-8"	18
* A113	1	#5	STR	46'-0"	48	A232	1	#5	STR	14'-0"	15	* B52	1	#4	STR	28'-5"	19
* A114	1	#5	STR	44'-4"	46	A233	1	#5	STR	12'-3"	13	* B53	1	#4	STR	29'-8"	20
* A115	1	#5	STR	42'-7"	44	A234	1	#5	STR	10'-6"	11	* B54	3	#4	STR	6'-8"	13
* A116	1	#5	STR	40'-10"	43	A235	1	#5	STR	8'-9"	9	* B55	1	#4	STR	6'-10"	5
* A117	1	#5	STR	39'-1"	41	A236	1	#5	STR	7'-0"	7	* B56	1	#4	STR	7'-0"	5
* A118	1	#5	STR	37'-4"	39	A237	1	#5	STR	5'-3"	5	* B57	1	#4	STR	7'-3"	5
* A119	1	#5	STR	35'-7"	37	A238	1	#5	STR	3'-5"	4	* B58	1	#4	STR	7'-5"	5
* A120	1	#5	STR	33'-10"	35							* B59	1	#4	STR	7'-9"	5
* A121	1	#5	STR	32'-1"	33	* B1	219	#7	STR	42'-7"	19062	* B60	1	#4	STR	8'-1"	5
* A122	1	#5	STR	30'-4"	32	B2	340	#5	STR	54'-8"	19386	* B61	1	#4	STR	8'-6"	6
* A123	1	#5	STR	28'-7"	30	* B3	111	#4	STR	28'-1"	2082	* B62	1	#4	STR	9'-0"	6
* A124	1	#5	STR	26'-10"	28	* B4	111	#4	STR	25'-10"	1915	* B63	1	#4	STR	9'-8"	6
* A125	1	#5	STR	25'-1"	26	* B5	20	#4	STR	28'-3"	377	* B64	1	#4	STR	10'-5"	7
* A126	1	#5	STR	23'-4"	24	* B6	54	#4	STR	29'-11"	1079	* B65	1	#4	STR	11'-8"	8
* A127	1	#5	STR	21'-8"	23	* B7	60	#4	STR	28'-11"	1159						
* A128	1	#5	STR	19'-11"	21	* B8	30	#4	STR	27'-3"	546	* G1	1	#5	STR	57'-0"	59
* A129	1	#5	STR	18'-2"	19	* B10	3	#4	STR	5'-8"	11	* G2	1	#5	STR	55'-5"	58
* A130	1	#5	STR	16'-5"	17	* B11	1	#4	STR	5'-10"	4	* G3	515	#4	STR	6'-0"	2064
* A131	1	#5	STR	14'-8"	15	* B12	1	#4	STR	6'-0"	4	* G4	171	#4	STR	2'-8"	305
* A132	1	#5	STR	12'-11"	13	* B13	1	#4	STR	6'-3"	4						
* A133	1	#5	STR	11'-2"	12	* B14	1	#4	STR	6'-5"	4	* J1	81	#4	4	1'-5"	77
* A134	1	#5	STR	9'-4"	10	* B15	1	#4	STR	6'-9"	5						
* A135	1	#5	STR	7'-7"	8	* B16	1	#4	STR	7'-1"	5	* K1	12	#5	2	20'-11"	262
* A136	1	#5	STR	5'-10"	6	* B17	1	#4	STR	7'-6"	5	* K2	12	#5	2	20'-6"	257
* A137	1	#5	STR	4'-1"	4	* B18	1	#4	STR	8'-0"	5	* K3	6	#5	1	13'-11"	87
* A138	1	#5	STR	2'-4"	2	* B19	1	#4	STR	8'-8"	6	* K4	6	#5	1	13'-7"	85
						* B20	1	#4	STR	9'-5"	6						
A201	1	#5	STR	55'-6"	58	* B21	1	#4	STR	10'-8"	7	* S1	80	#4	5	4'-6"	240
A202	1	#5	STR	46'-9"	49	* B22	8	#4	STR	3'-8"	20	* S10	122	#5	6	10'-4"	1315
A203	1	#5	STR	38'-1"	40	* B23	4	#4	STR	4'-0"	11	* S11	8	#5	6	7'-11"	66
A204	1	#5	STR	29'-4"	31	* B24	4	#4	STR	4'-5"	12	* S12	8	#5	6	6'-6"	54
A205	1	#5	STR	20'-7"	21	* B25	4	#4	STR	4'-11"	13	* S13	8	#5	6	5'-6"	46
A206	1	#5	STR	11'-11"	12	* B26	4	#4	STR	5'-8"	15	* S14	8	#5	6	4'-10"	40
A207	1	#5	STR	57'-7"	60	* B27	4	#4	STR	6'-7"	18	* S15	8	#5	6	4'-4"	36
A208	1	#5	STR	55'-10"	58	* B28	4	#4	STR	7'-11"	21	* S16	8	#5	6	4'-0"	33
A209	1	#5	STR	54'-1"	56	* B29	4	#4	STR	10'-2"	27	* S17	8	#5	6	3'-8"	31
A210	1	#5	STR	52'-5"	55	* B30	3	#4	STR	7'-6"	15	* S18	16	#5	6	3'-9"	63
A211	1	#5	STR	50'-8"	53	* B31	1	#4	STR	7'-8"	5	* S19	16	#5	6	4'-2"	70
A212	1	#5	STR	48'-11"	51	* B32	1	#4	STR	7'-10"	5	* S20	16	#5	6	4'-10"	81
A213	1	#5	STR	47'-2"	49	* B33	1	#4	STR	8'-1"	5	* S21	16	#5	6	5'-11"	99
A214	1	#5	STR	45'-5"	47	* B34	1	#4	STR	8'-3"	6	* S22	40	#5	6	7'-8"	320
A215	1	#5	STR	43'-8"	46	* B35	1	#4	STR	8'-7"	6						
A216	1	#5	STR	41'-11"	44	* B36	1	#4	STR	8'-11"	6	* U1	148	#4	3	3'-4"	330

REINFORCING STEEL	LBS.	50803
* EPOXY COATED REINFORCING STEEL	LBS.	64415

BAR TYPES

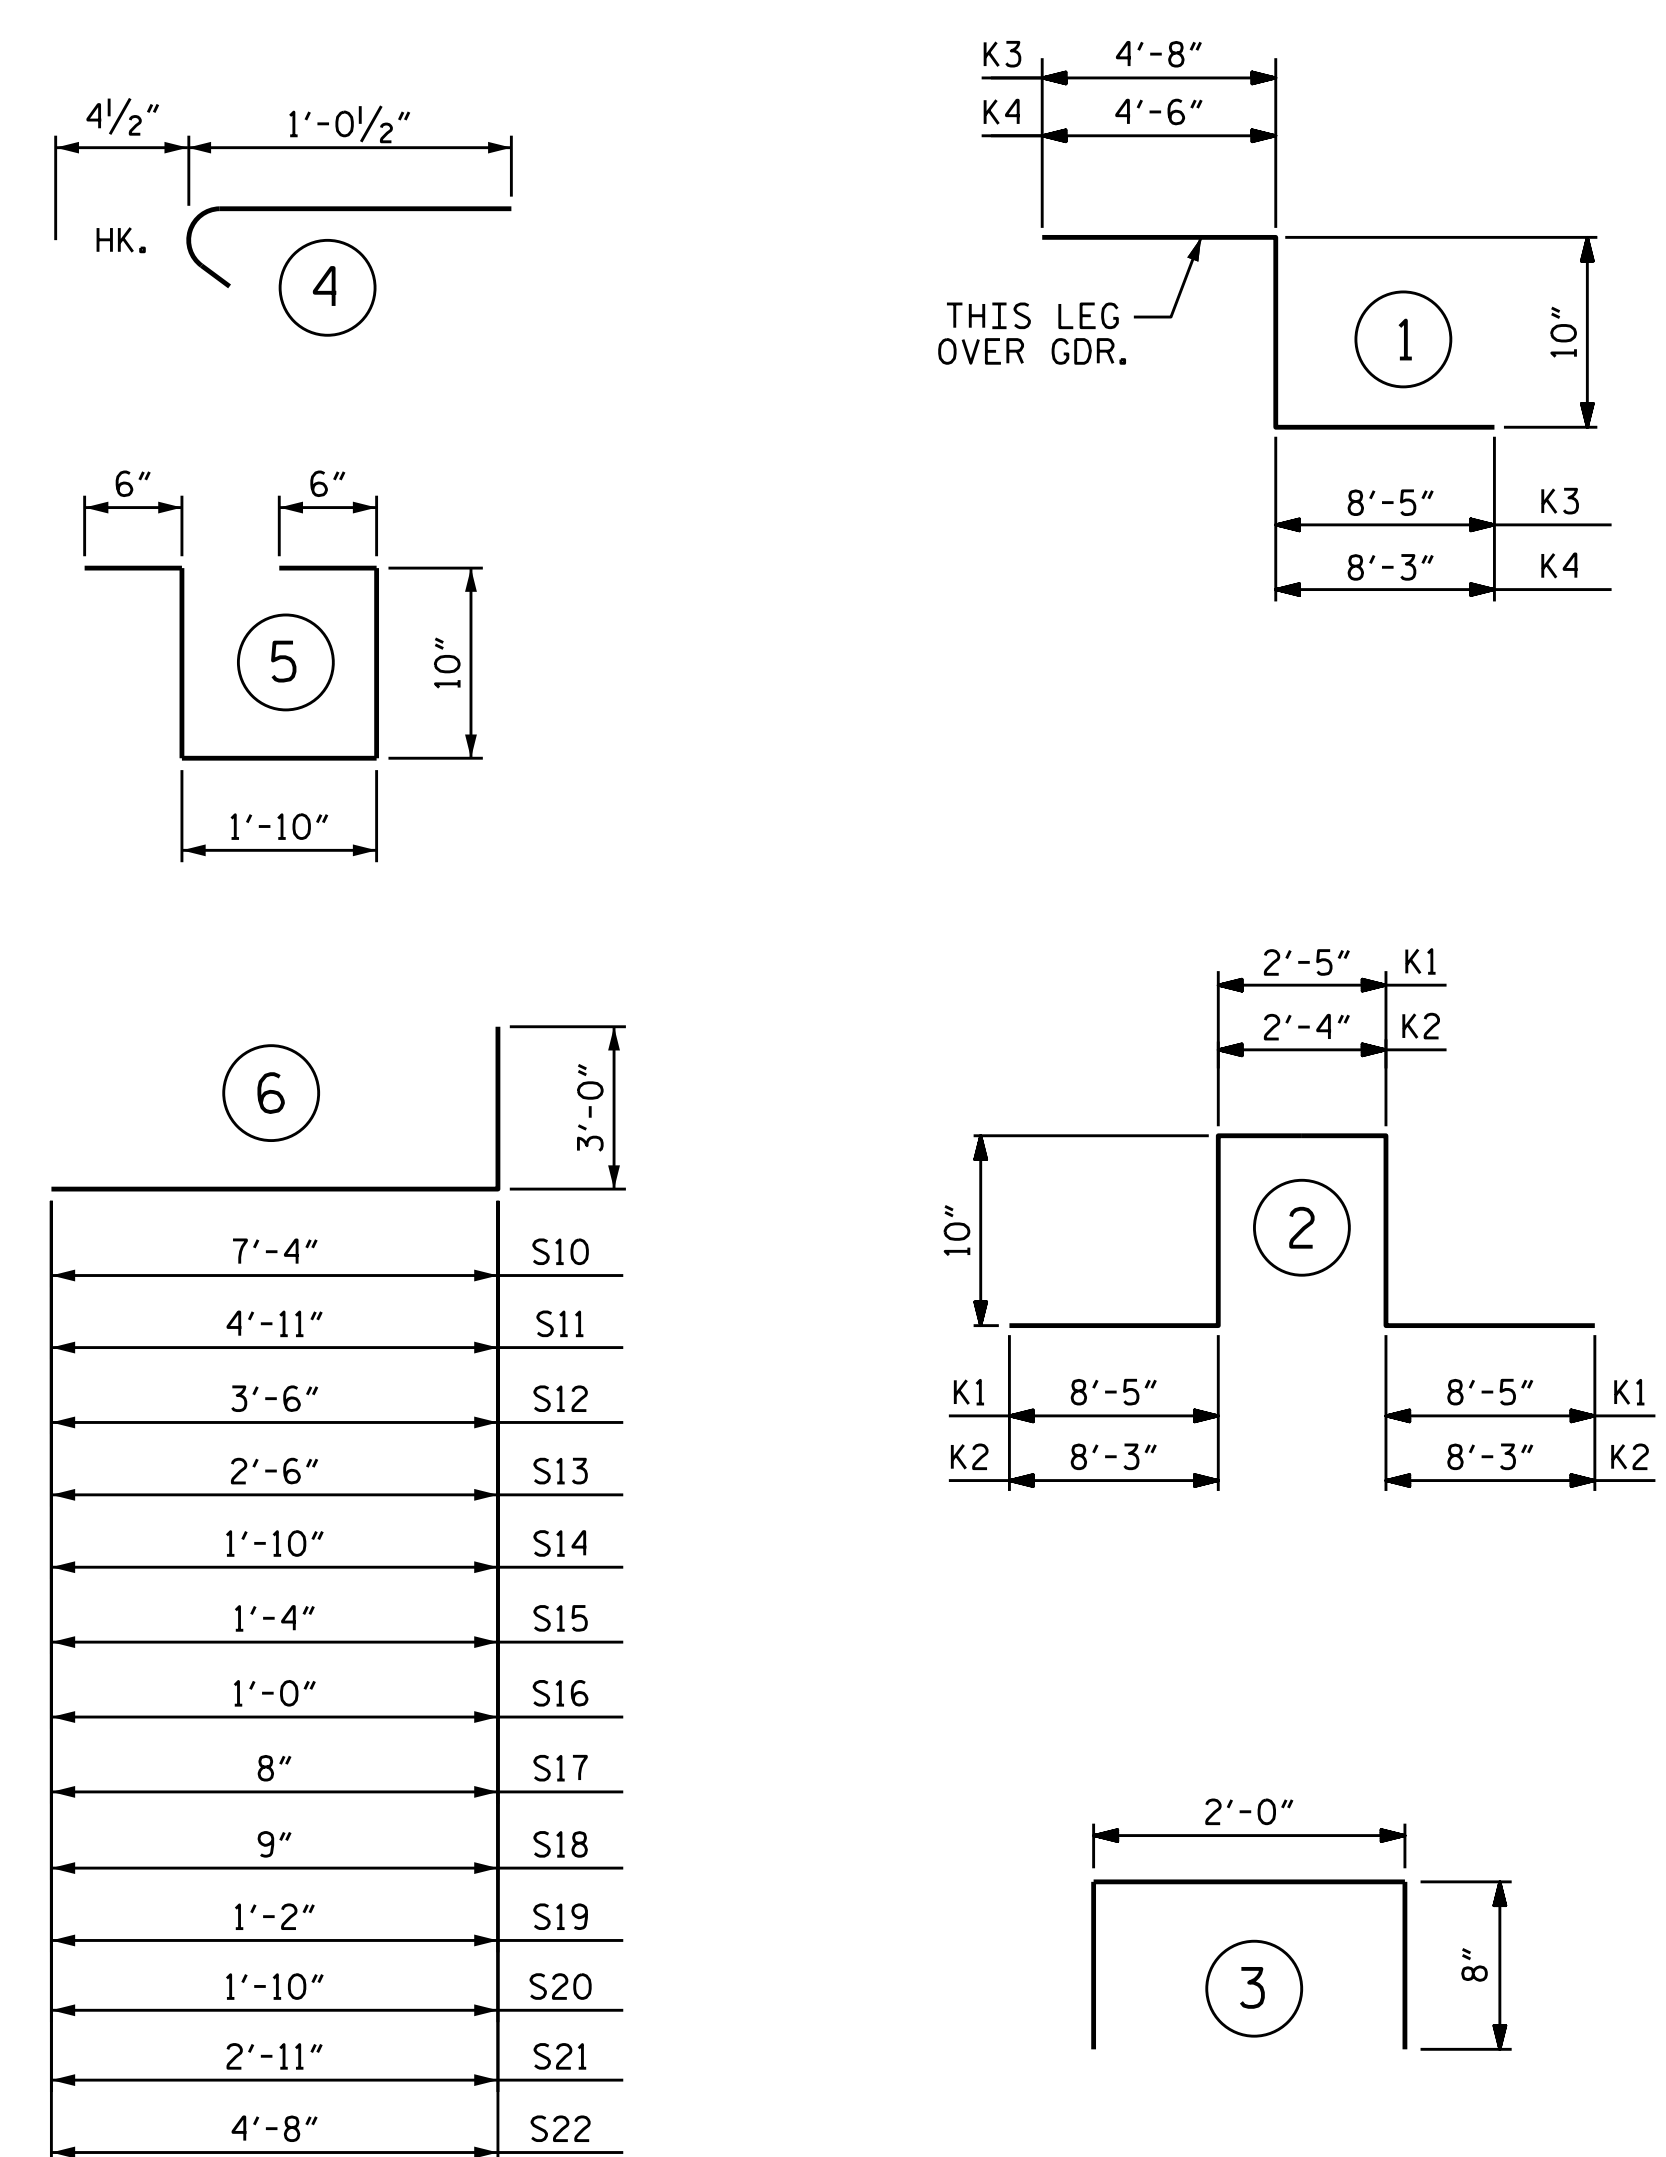

ALL BAR DIMENSIONS ARE OUT TO OUT.

PROJECT NO. B-5121/B-5317
 WAKE COUNTY
 STATION: 20+19.94 -FLYOVER-



DocuSigned by:
 W. ALFORD
 4/13/2016

STATE OF NORTH CAROLINA
 DEPARTMENT OF TRANSPORTATION
 RALEIGH

SUPERSTRUCTURE
 BILL OF MATERIAL

DRAWN BY: J.P. ADAMS DATE: 1/2016
 CHECKED BY: I.L. AVERETTE DATE: 2/2016
 DESIGN ENGINEER OF RECORD: R.L. CHESSON DATE: 2/2016

DOCUMENT NOT CONSIDERED
 FINAL UNLESS ALL
 SIGNATURES COMPLETED

REVISIONS						SHEET NO.
NO.	BY:	DATE:	NO.	BY:	DATE:	S-88
1			3			TOTAL SHEETS 110
2			4			