



METAL FASCIA ELEVATION VIEW

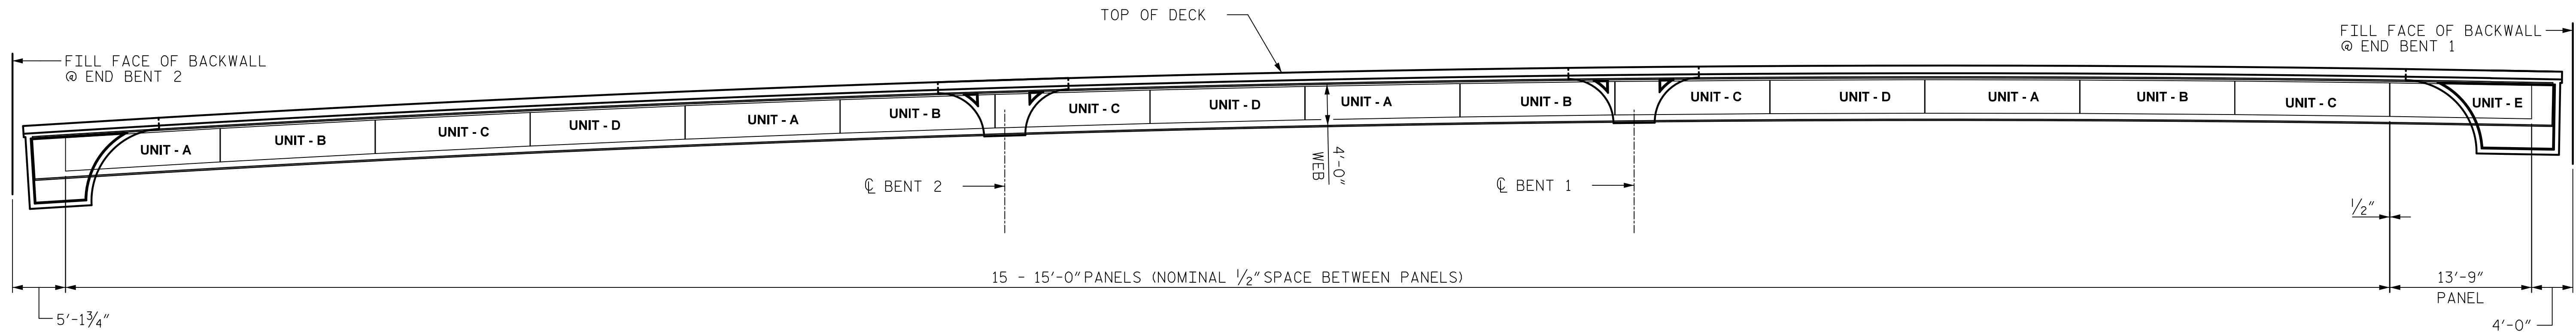

METAL FASCIA UNIT LAYOUT ALONG GIRDER 1

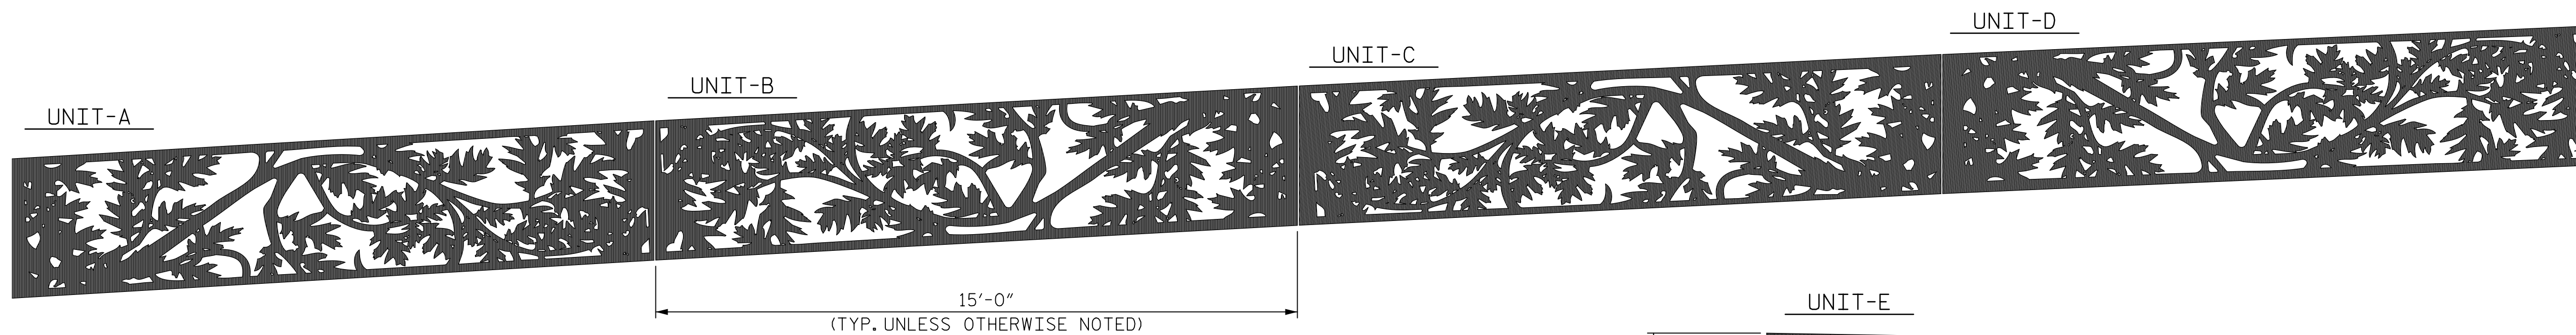

PATTERN KEY FOR ARCHITECTURAL FASCIA

NOTE: PLACEMENT LOCATIONS & TYPES OF ARCHITECTURAL FASCIA ELEMENTS ARE LOCATED ON THE BRIDGE ELEVATION DRAWINGS.

DRAWN BY : J. LACKEY DATE : 4/2016
 CHECKED BY : A.S. MILLER DATE : 4/2016
 DESIGNED BY : J. LACKEY DATE : 4/2016

6/2/2016 P:\60492671.B-5121\400.Technical\408.Structural\Drawings\Wade Ave\402.0071.B-5121.fascia.6.dgn
 Kyle.Compton

DOCUMENT NOT CONSIDERED
 FINAL UNLESS ALL
 SIGNATURES COMPLETED



PROJECT NO. B-5121/B-5317
 WAKE COUNTY
 STATION: 20+19.94 -FLYOVER-

SHEET 2 OF 3

STATE OF NORTH CAROLINA
 DEPARTMENT OF TRANSPORTATION
 RALEIGH

ARCHITECTURAL METAL
 FASCIA
 PATTERN & LAYOUT

REVISIONS						SHEET NO.
NO.	BY:	DATE:	NO.	BY:	DATE:	S-110D
1			3			TOTAL SHEETS
2			4			110

STR. #2