



| PROJECT NO. | SHEET NO. | TOTAL SHEETS |
|--|-----------|--------------|
| 2017CPT.13.01.10111, 2017CPT.13.01.20111, 2017CPT.13.01.20112, | 18 | |

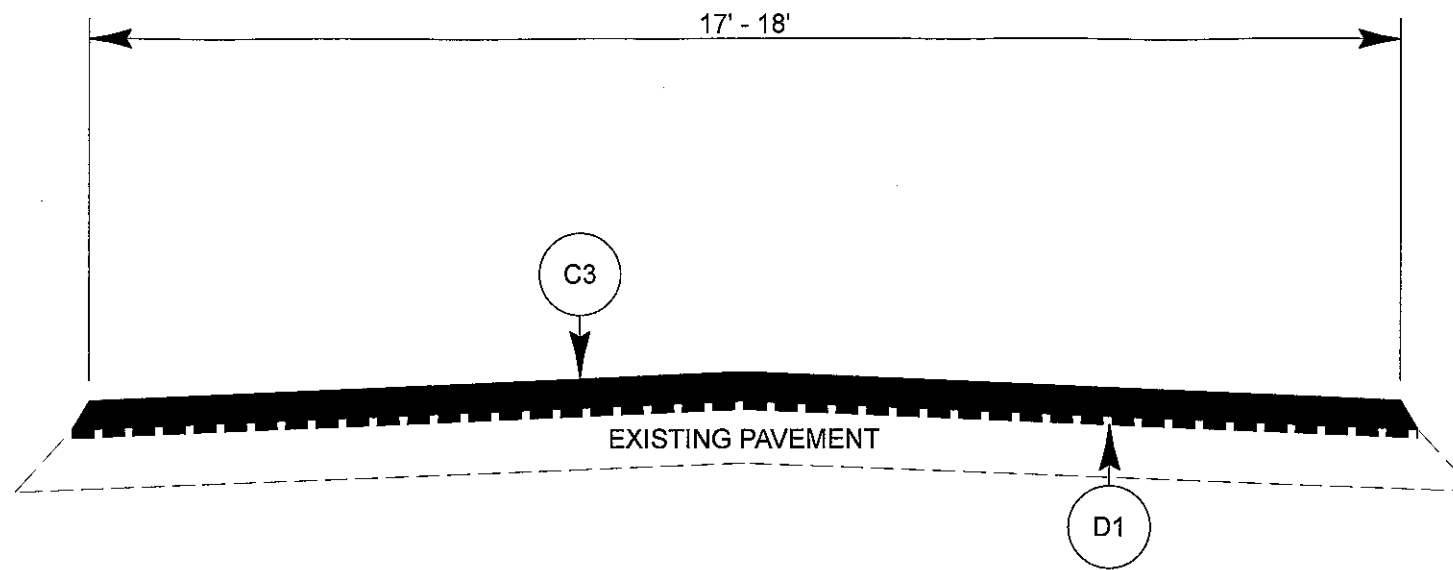

TYPICAL SECTION NO. 11

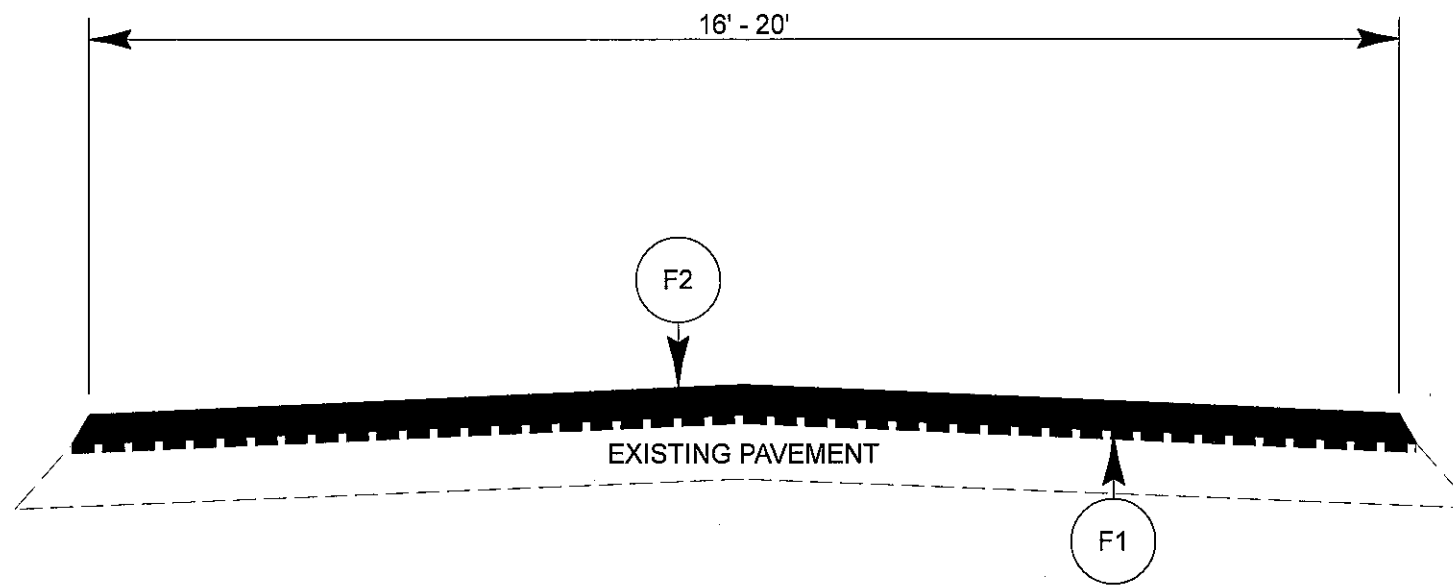

TYPICAL SECTION NO. 12