


STATE OF NORTH CAROLINA  
DIVISION OF HIGHWAYS

**TRANSPORTATION MANAGEMENT PLAN**

**CABARRUS COUNTY**

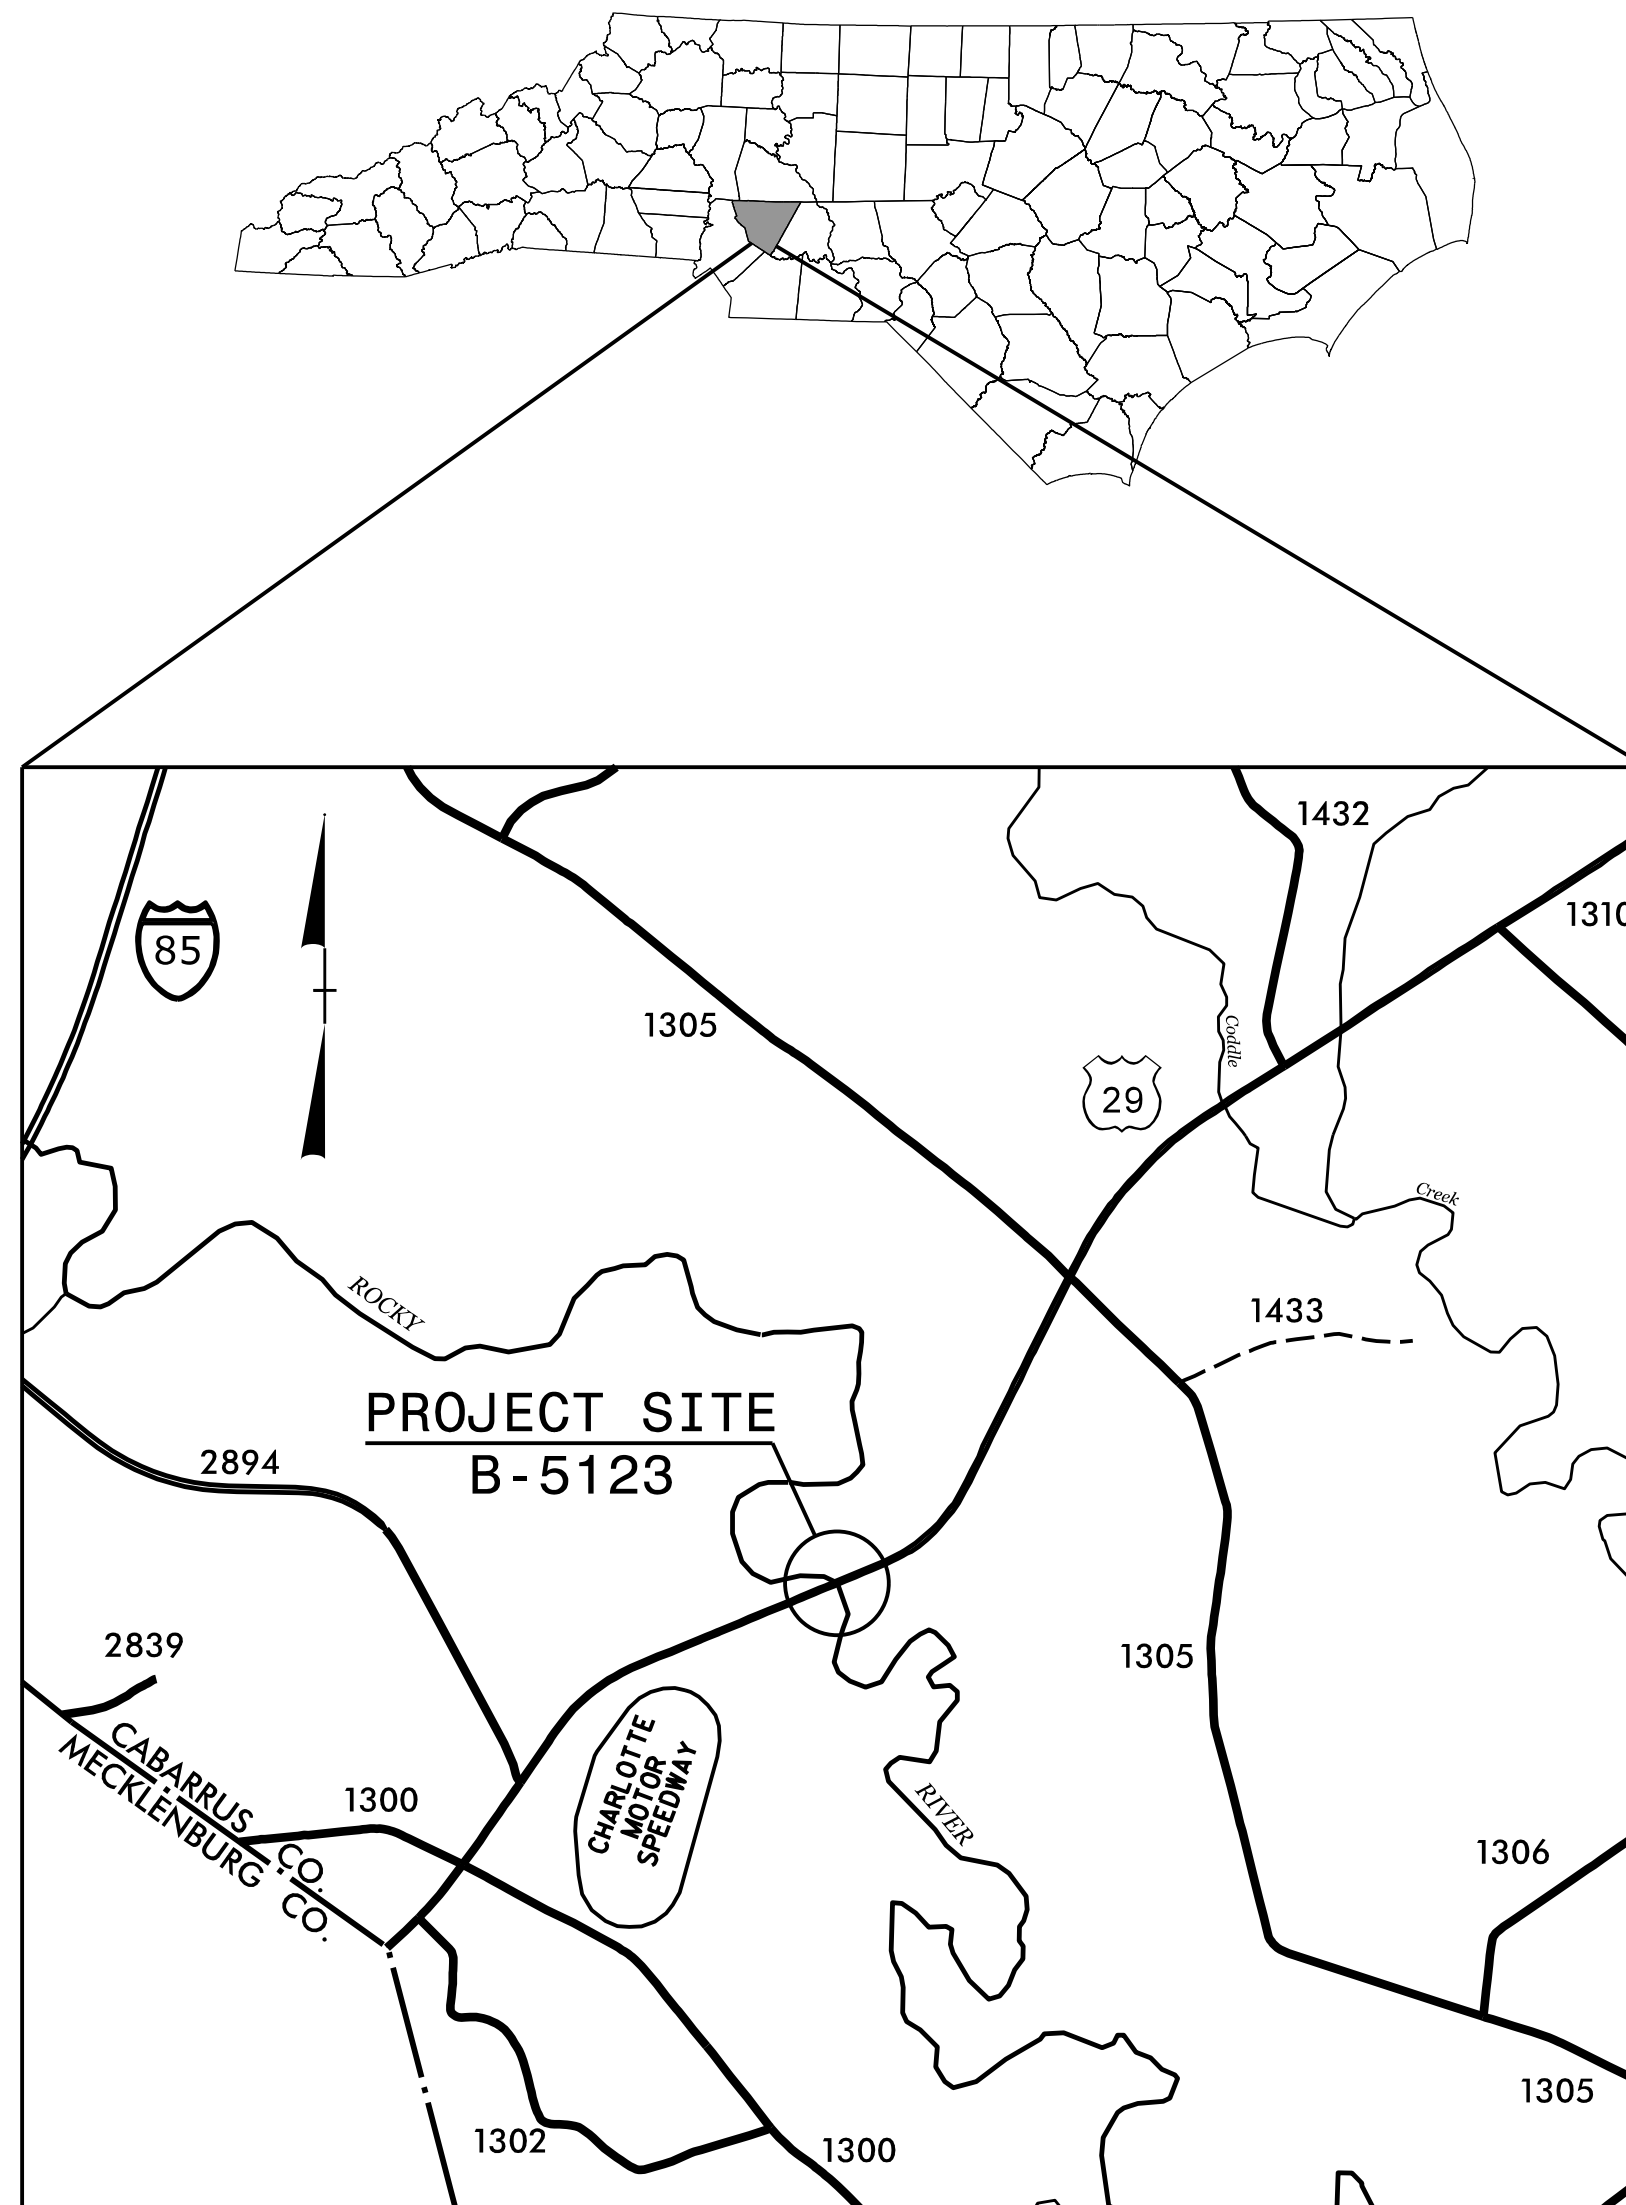

VICINITY MAP

| SHEET NO.        | TITLE   |
|------------------|---|
| TMP-1            | TITLE SHEET, VICINITY MAP, AND INDEX OF SHEETS  |
| TMP-1A           | LIST OF APPLICABLE ROADWAY STANDARD DRAWINGS, AND LEGEND                                |
| TMP-1B & TMP-1C  | TRANSPORTATION OPERATIONS PLAN: (MANAGEMENT STRATEGIES, GENERAL NOTES, AND LOCAL NOTES) |
| TMP-2            | PORTABLE CONCRETE BARRIER AT TEMPORARY SHORING LOCATIONS                                |
| TMP-2A           | TEMPORARY SHORING DATA  |
| TMP-2B           | TRAFFIC CONTROL SAFETY FENCE FOR PEDESTRIAN DETOUR AND SAFETY                           |
| TMP-3            | TEMPORARY TRAFFIC CONTROL PHASING   |
| TMP-4 & TMP-5    | TEMPORARY TRAFFIC CONTROL PHASE 1 DETAILS   |
| TMP-6 & TMP-7    | TEMPORARY TRAFFIC CONTROL PHASE 2 DETAILS   |
| TMP-8 TO TMP-11  | TEMPORARY TRAFFIC CONTROL PHASE 3 DETAILS   |
| TMP-12 TO TMP-17 | TEMPORARY TRAFFIC CONTROL PHASE 4 DETAILS   |
| TMP-18 TO TMP-21 | TEMPORARY TRAFFIC CONTROL PHASE 5 DETAILS   |

SHEET NO.  
TMP-1


**B - 5 1 2 3**

PLAN PREPARED BY: **HDR** HDR Engineering, Inc. of the Carolinas  
555 Fayetteville St, Suite 900 Raleigh, N.C. 27601  
N.C.B.E.L.S. License Number: F-0116

BENJAMIN SCHOENBAUER, P.E. **TRAFFIC CONTROL PROJECT ENGINEER**

CHRIS HARNDEN **TRAFFIC CONTROL DESIGN ENGINEER**

**DOCUMENT NOT CONSIDERED FINAL  
UNLESS ALL SIGNATURES COMPLETED**

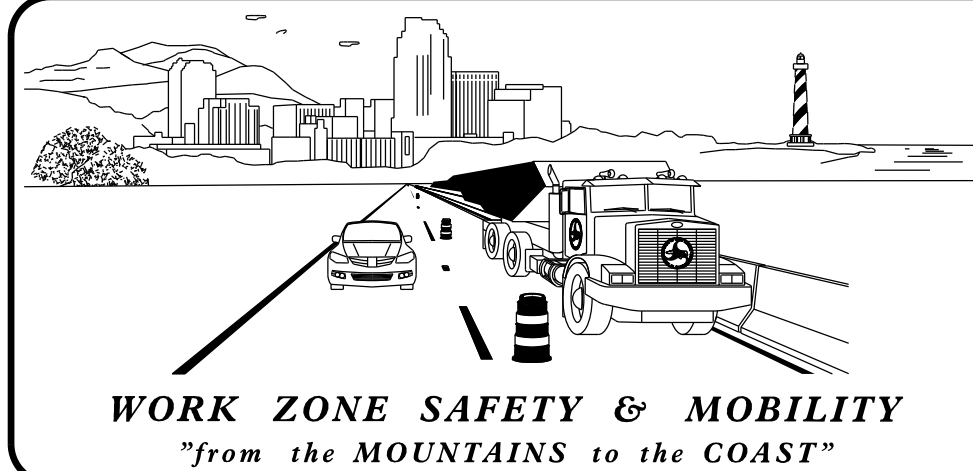


**N.C.D.O.T. WORK ZONE TRAFFIC CONTROL**  
1561 MAIL SERVICE CENTER (MSC) RALEIGH, NC 27699-1561  
750 N. GREENFIELD PARKWAY, GARNER, NC 27529 (DELIVERY)  
PHONE: (919) 773-2800 FAX: (919) 771-2745

J. S. BOURNE, P.E. **STATE TRAFFIC MANAGEMENT ENGINEER**

J. W. WOOLARD, P.E. **TRAFFIC CONTROL PROJECT ENGINEER**

ROGER M. GARRETT **TRAFFIC CONTROL PROJECT DESIGN ENGINEER**

\_\_\_\_\_ **TRAFFIC CONTROL DESIGN ENGINEER**

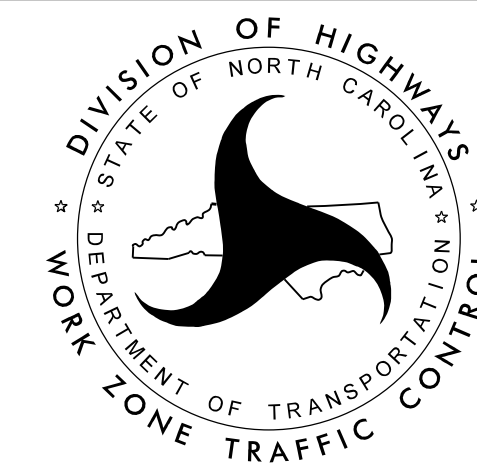

APPROVED: Ben Schoenbauer  
DATE: 1/29/2016

SEAL

**TIP PROJECT:**

PLOT DRIVER: NCDOT\_pdf\_color\_eng\_50.plt PENTABLE: NCDOT\_tcp.tbl  
USER: CHARNDEN DATE: 1/29/2016 TIME: 9:40:27 AM  
FILE: pwa:\PWA\PTPA01\SouthEast\_Tampa\Documents\000166\CON0079759\CON0104476\000000000272555\6.0\_CAD\_BITMAP\6.2\_Work\_In\_Progress\TrafficControl\TCP-B-5123-TC-TMP-01.dgn