

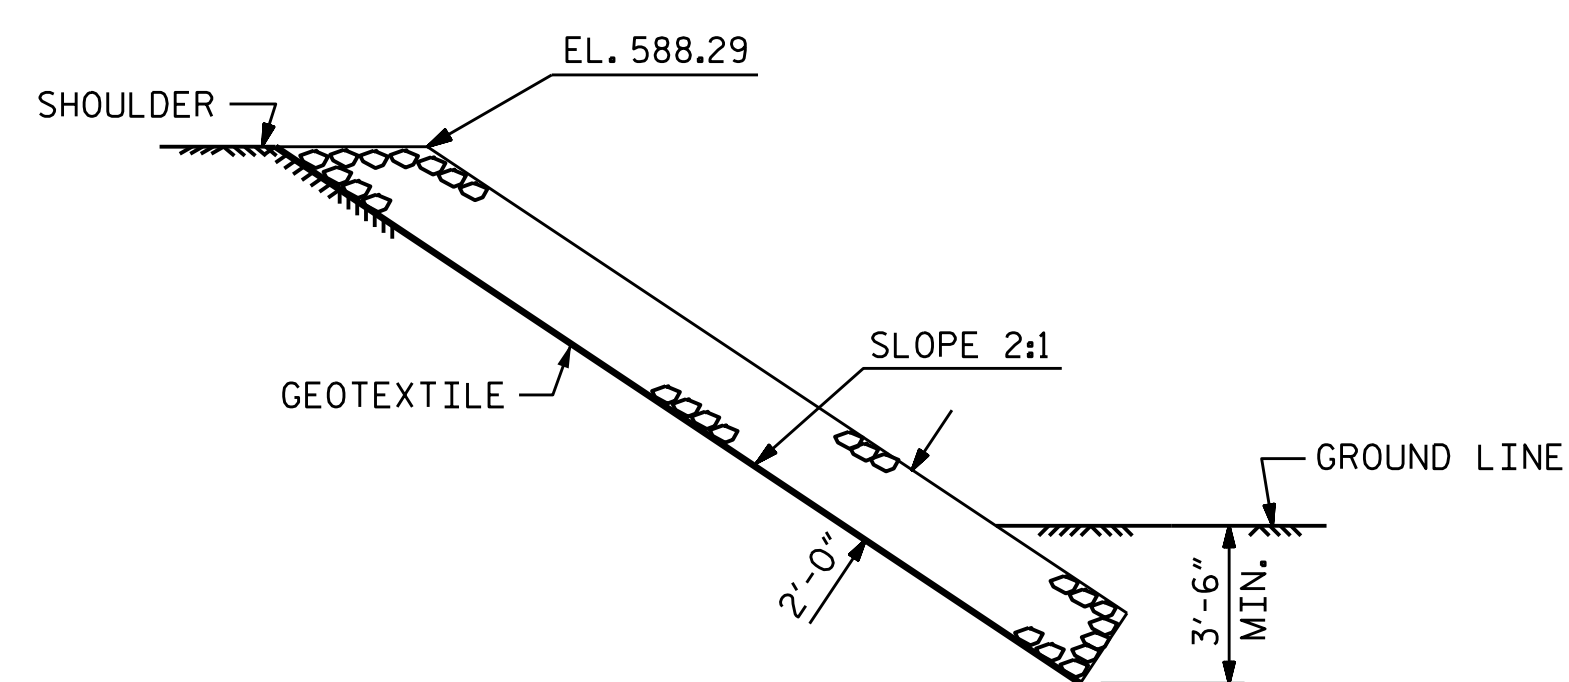
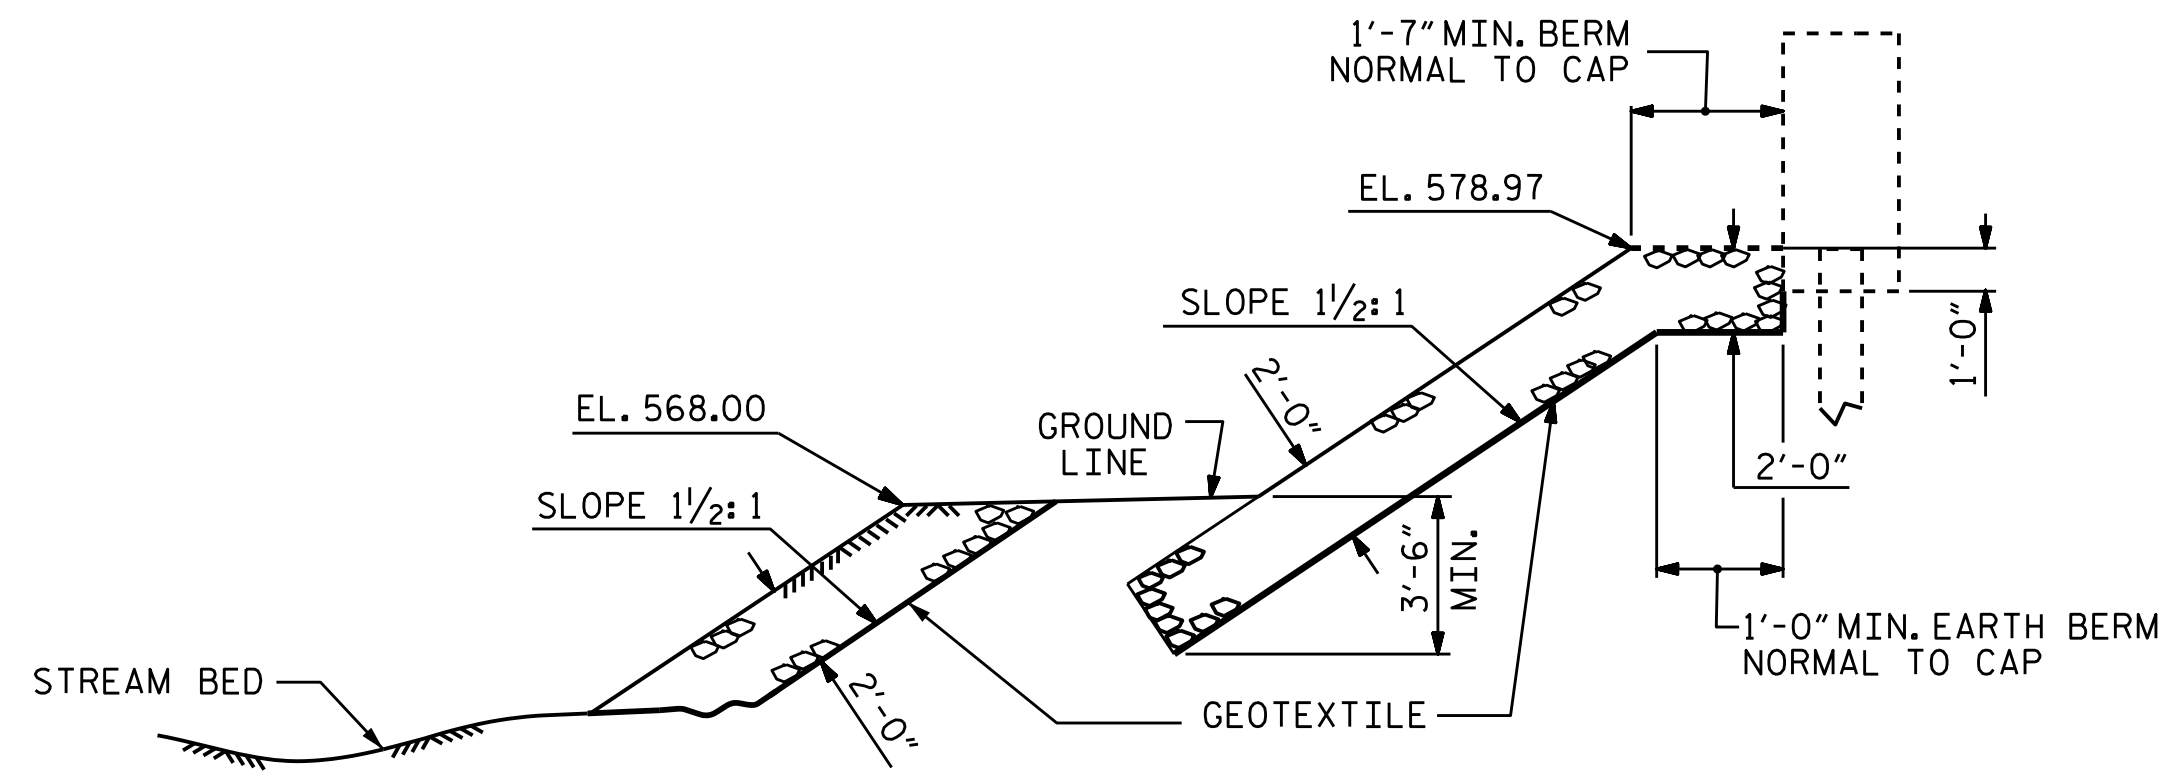


ESTIMATED QUANTITIES

BRIDGE @ STA. 21+44.10 -L-	RIP RAP CLASS II (2'-0" THICK)	GEOTEXTILE FOR DRAINAGE
	TONS	SQUARE YARDS
BANK STABILIZATION NEAR END BENT 2	75	70
END BENT 2	520	580
TOTAL	590	650

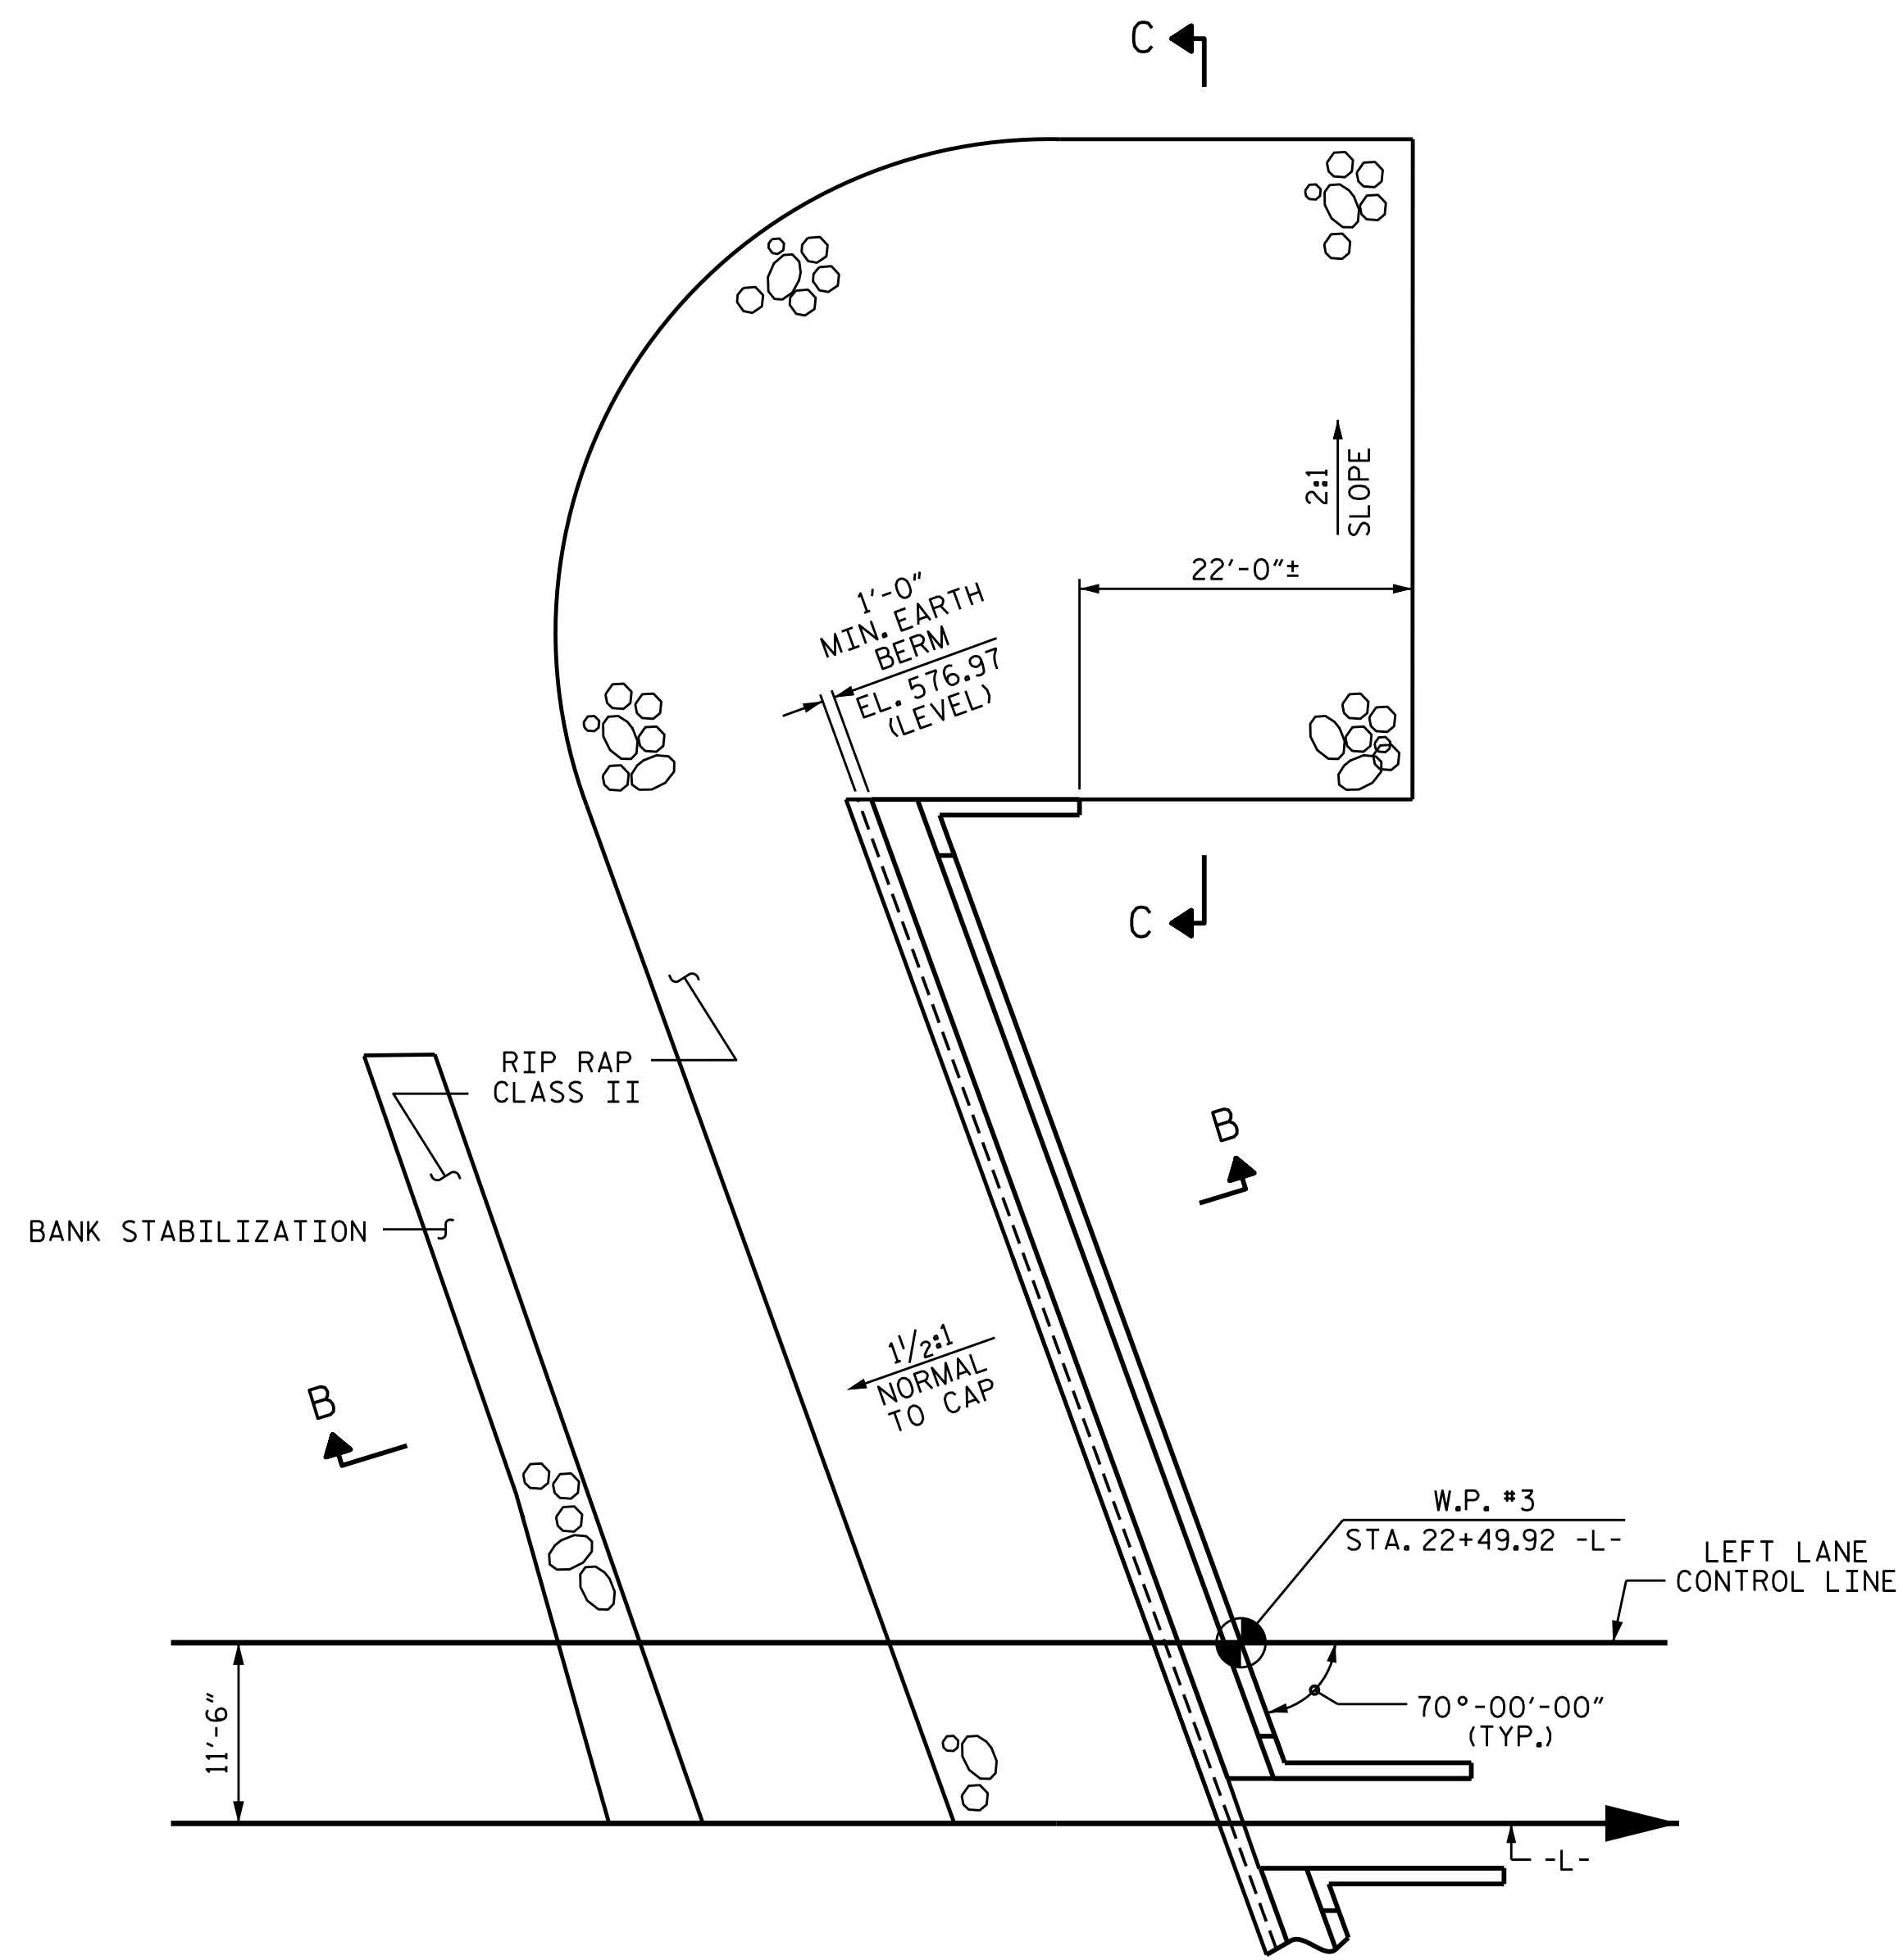

PROJECT NO. B-5123
IREDELL COUNTY
 STATION: 21+44.10 -L-

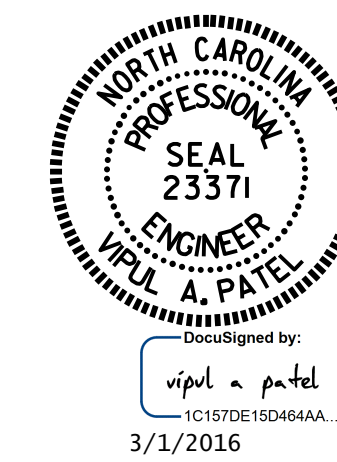

STATE OF NORTH CAROLINA
 DEPARTMENT OF TRANSPORTATION
 RALEIGH

RIP RAP DETAILS

(LEFT LANE)

REVISIONS

NO.	BY:	DATE:	NO.	BY:	DATE:	SHEET NO.
1			3			S-34
2			4			TOTAL SHEETS 74

DOCUMENT NOT CONSIDERED
 FINAL UNLESS ALL
 SIGNATURES COMPLETED

ASSEMBLED BY: N.D. AIUTO DATE: 8/27/15
 CHECKED BY: K.D. LAYNE DATE: 9/18/15
 DESIGN ENGINEER OF RECORD: T.H. CARROLL DATE: 12/7/15