
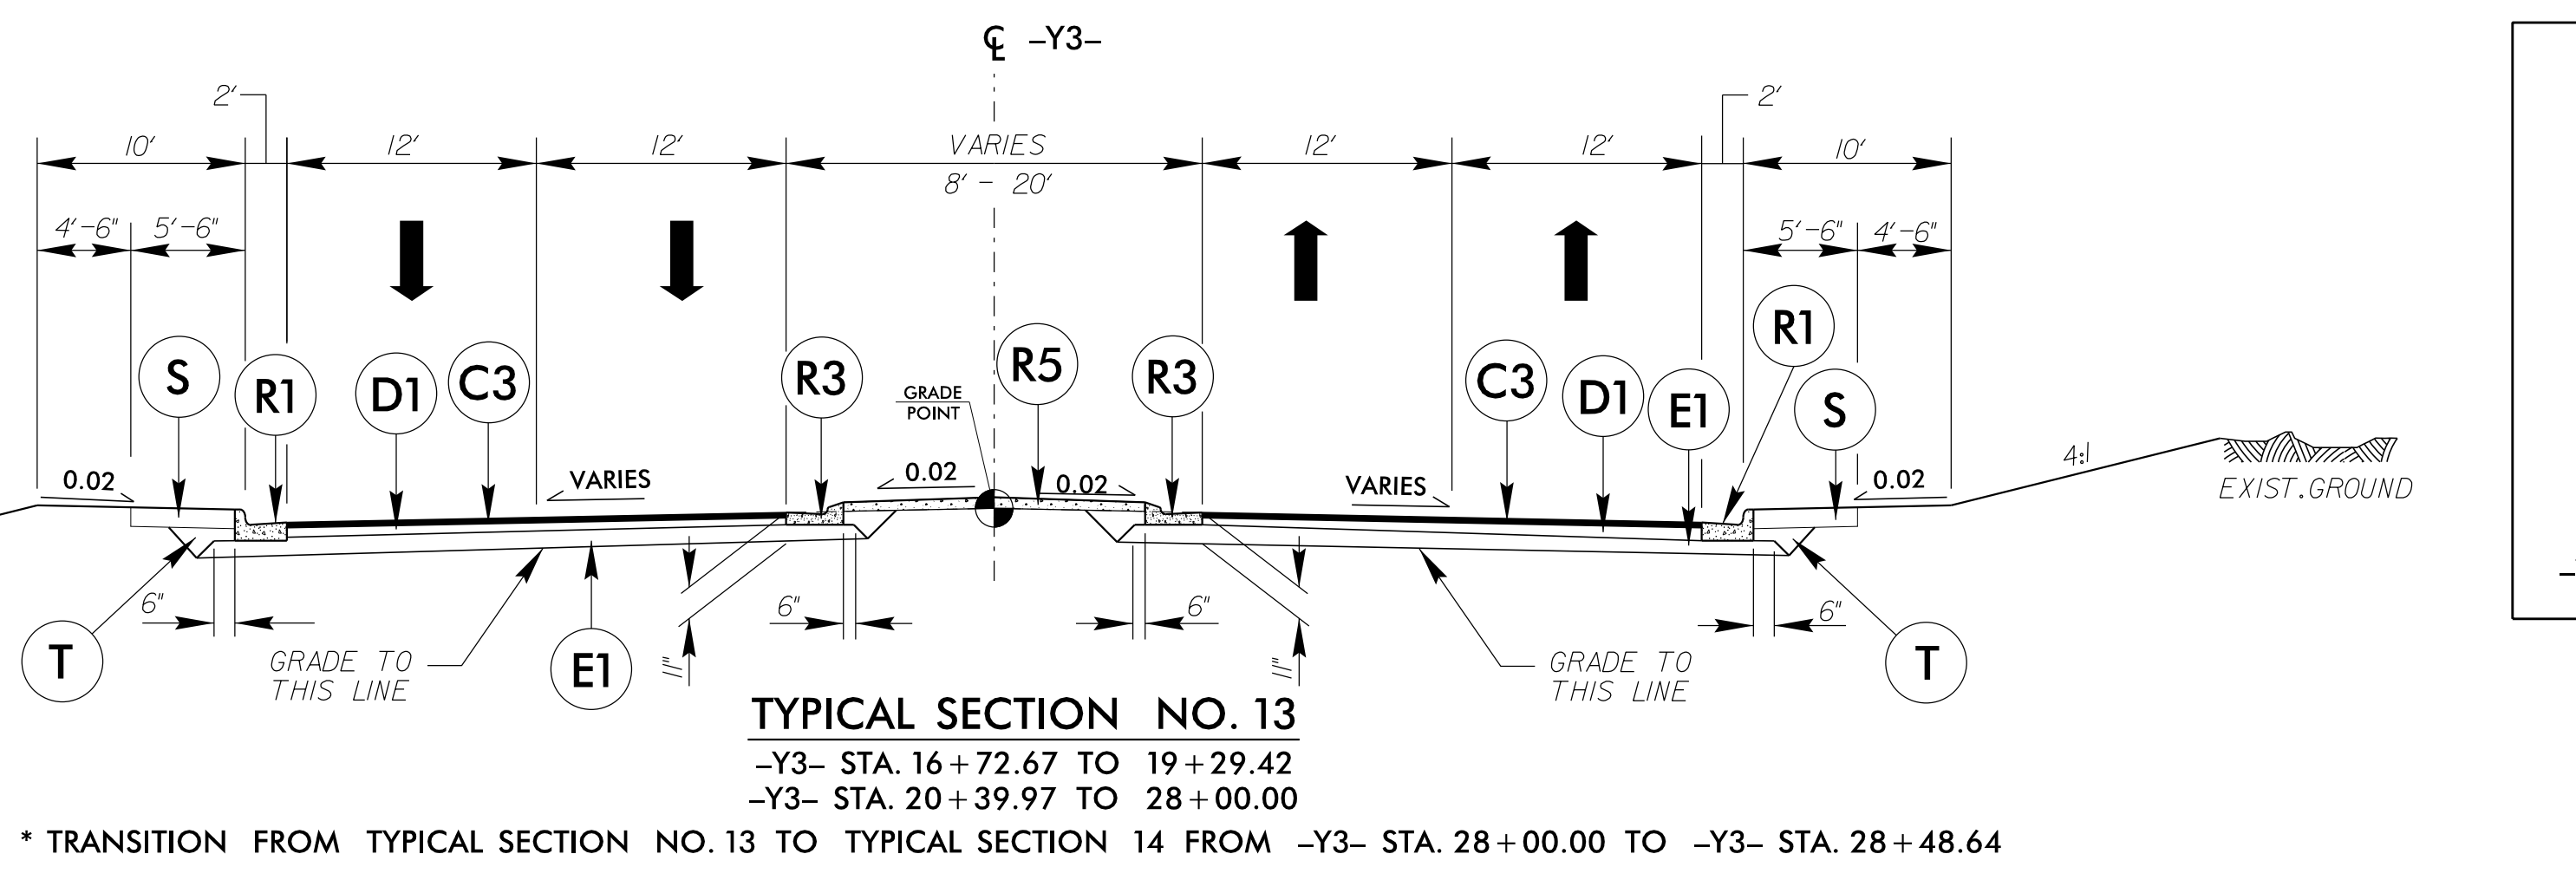
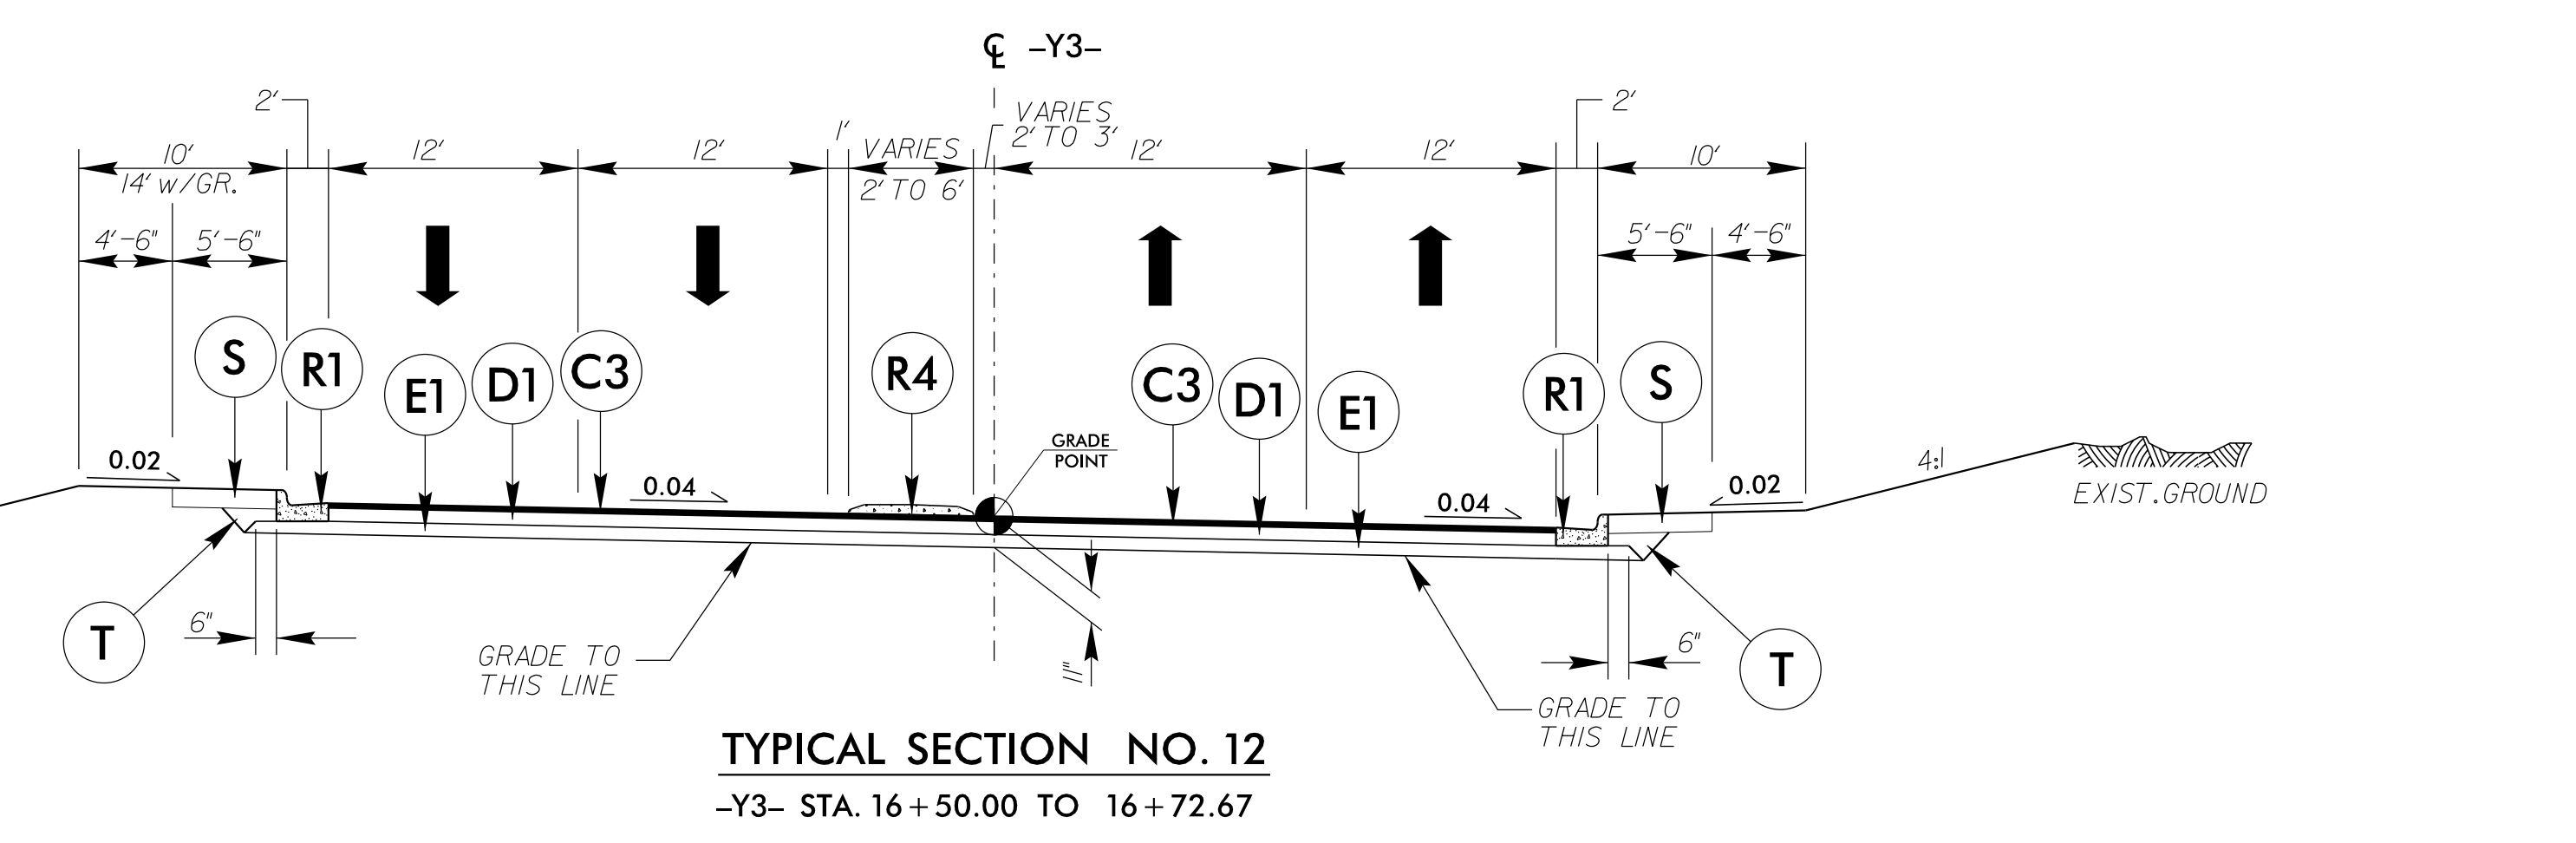
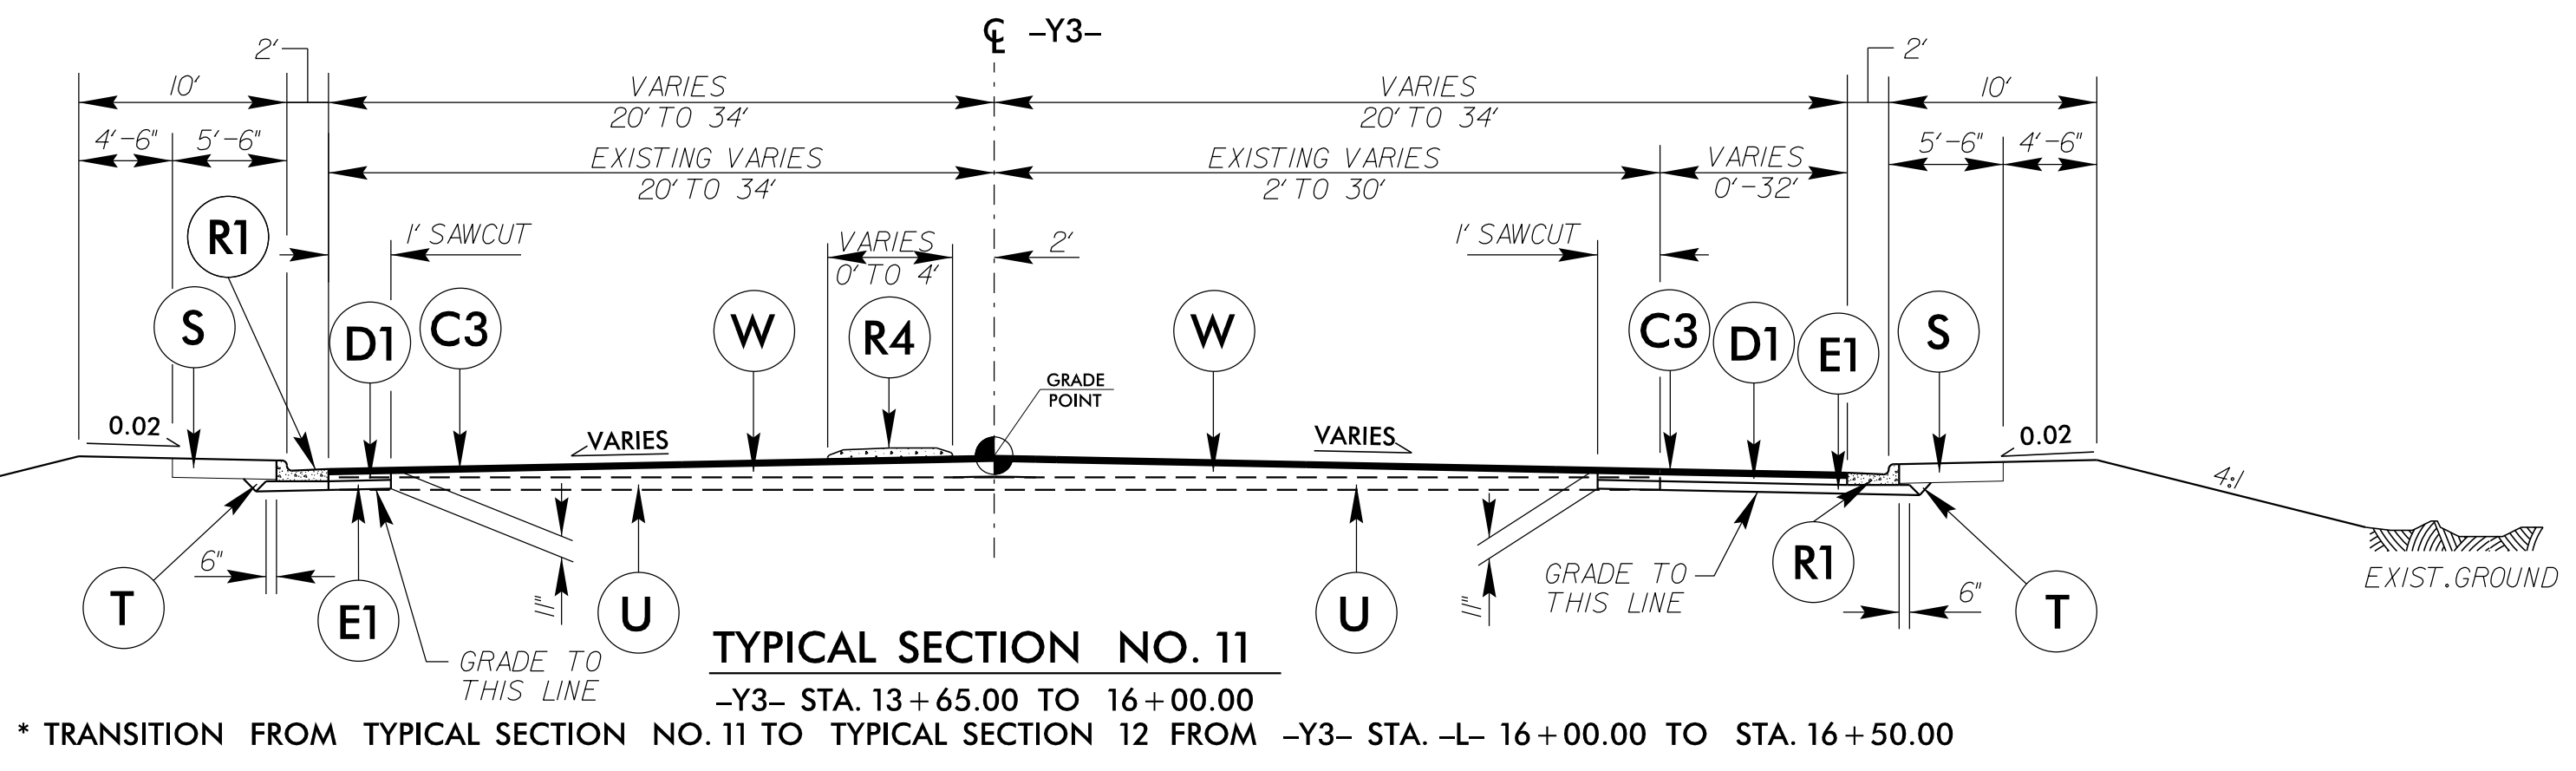
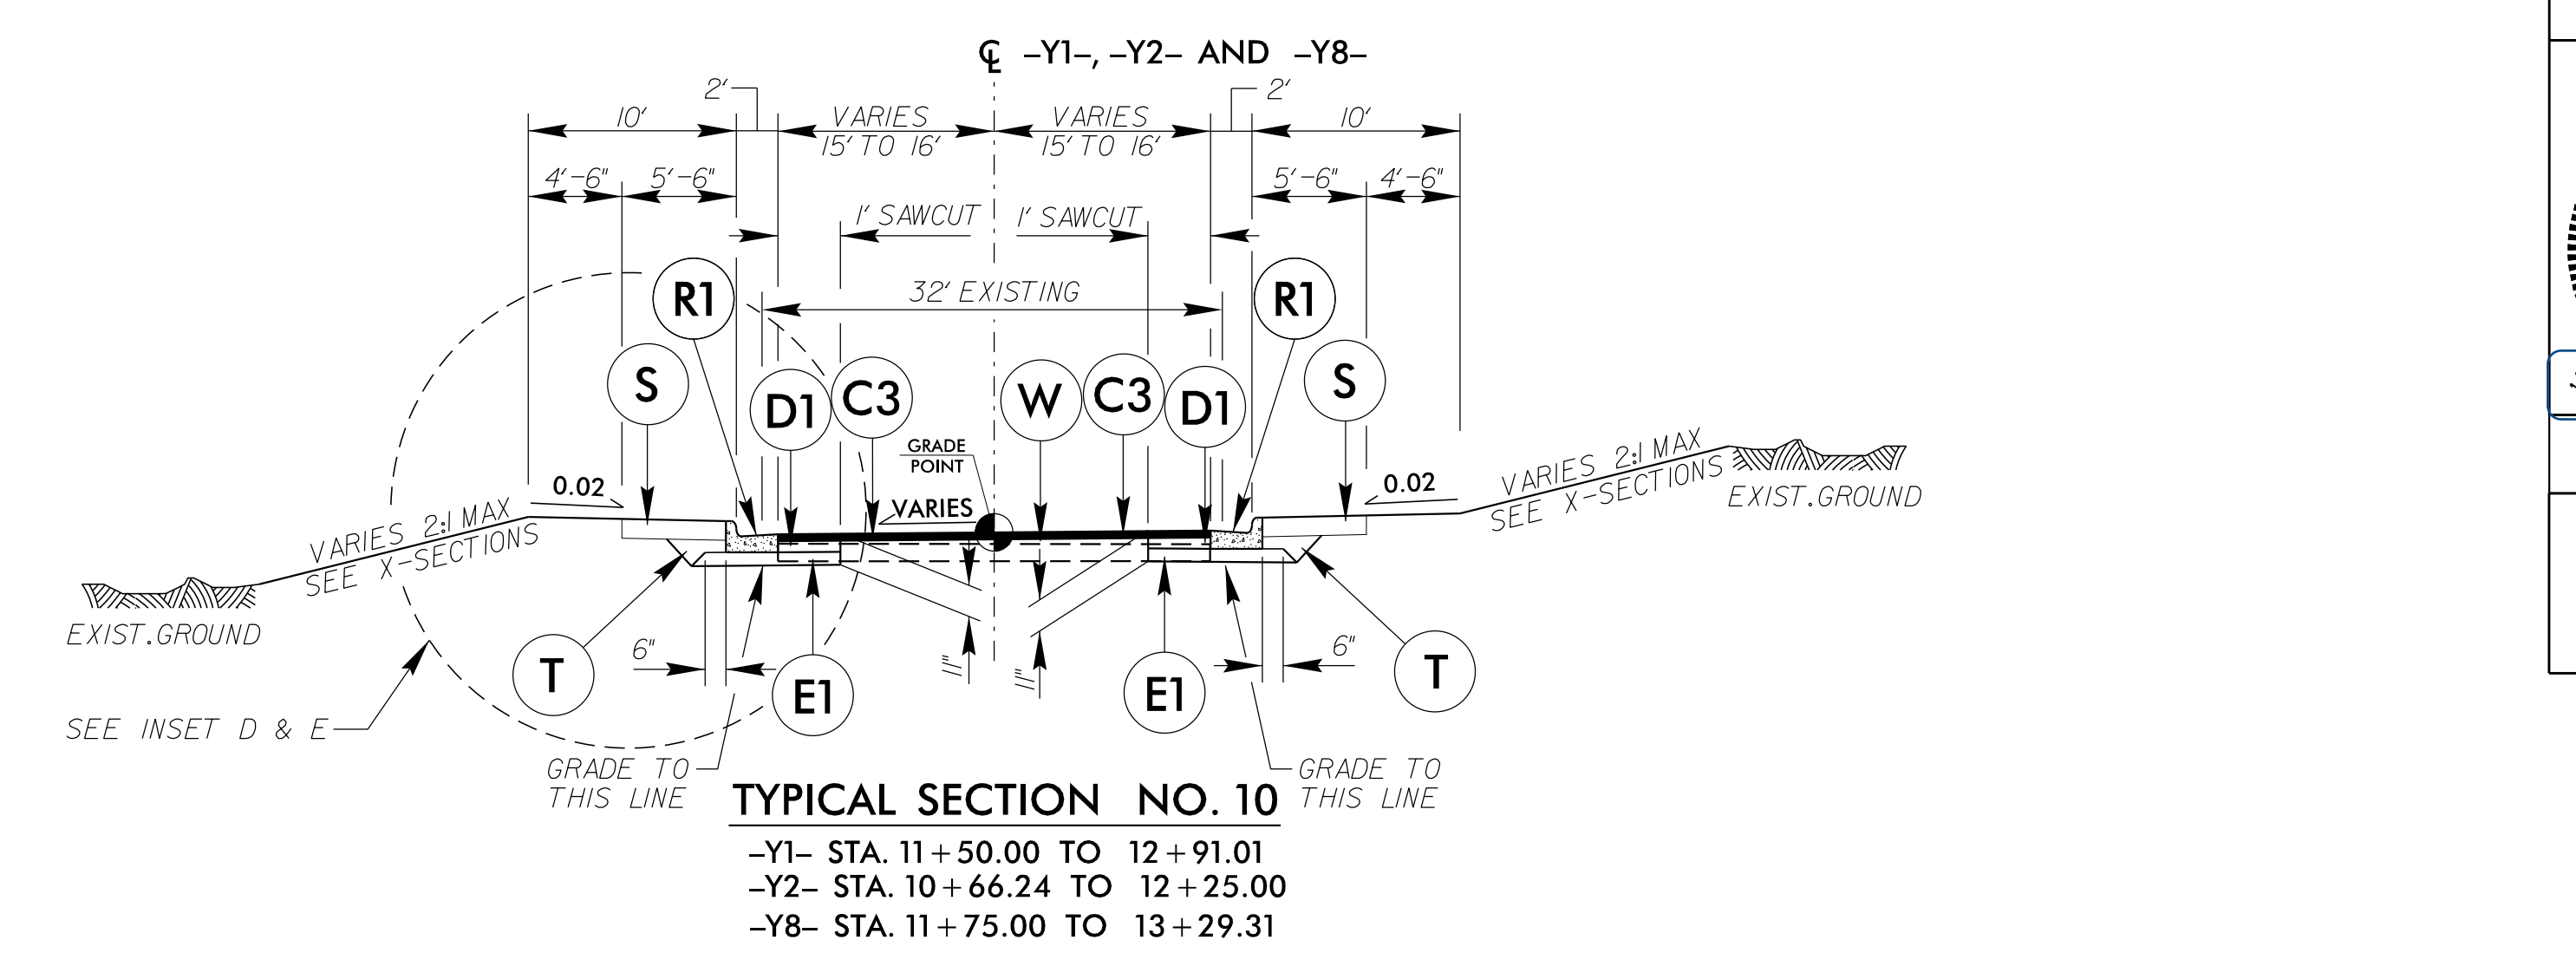


6/2/2016

PAVEMENT SCHEDULE	
C1	1.5" TYPE S9.5B
C2	2" TYPE S9.5B
C3	3" TYPE S9.5B
C4	VAR. DEPTH TYPE S9.5B
D1	4" I19.0B
D2	VAR. DEPTH I19.0B
E1	4" TYPE B25.0B
E2	5 1/2" TYPE B25.0B
E3	VAR. DEPTH TYPE B25.0B
R1	2'-6" CONCRETE C&G
R2	1'-6" CONCRETE C&G
R3	2'-9" CONCRETE C&G
R4	5" MONOLITHIC STAMPED CONCRETE ISLAND
R5	4" STAMPED CONC. ISLAND COVER
S	4" CONCRETE SIDEWALK
T	EARTH MATERIAL
U	EXISTING PAVEMENT
V1	1.5" MILLING ASPHALT PAVEMENT
V2	3" MILLING ASPHALT PAVEMENT
W	WEDGING DETAIL

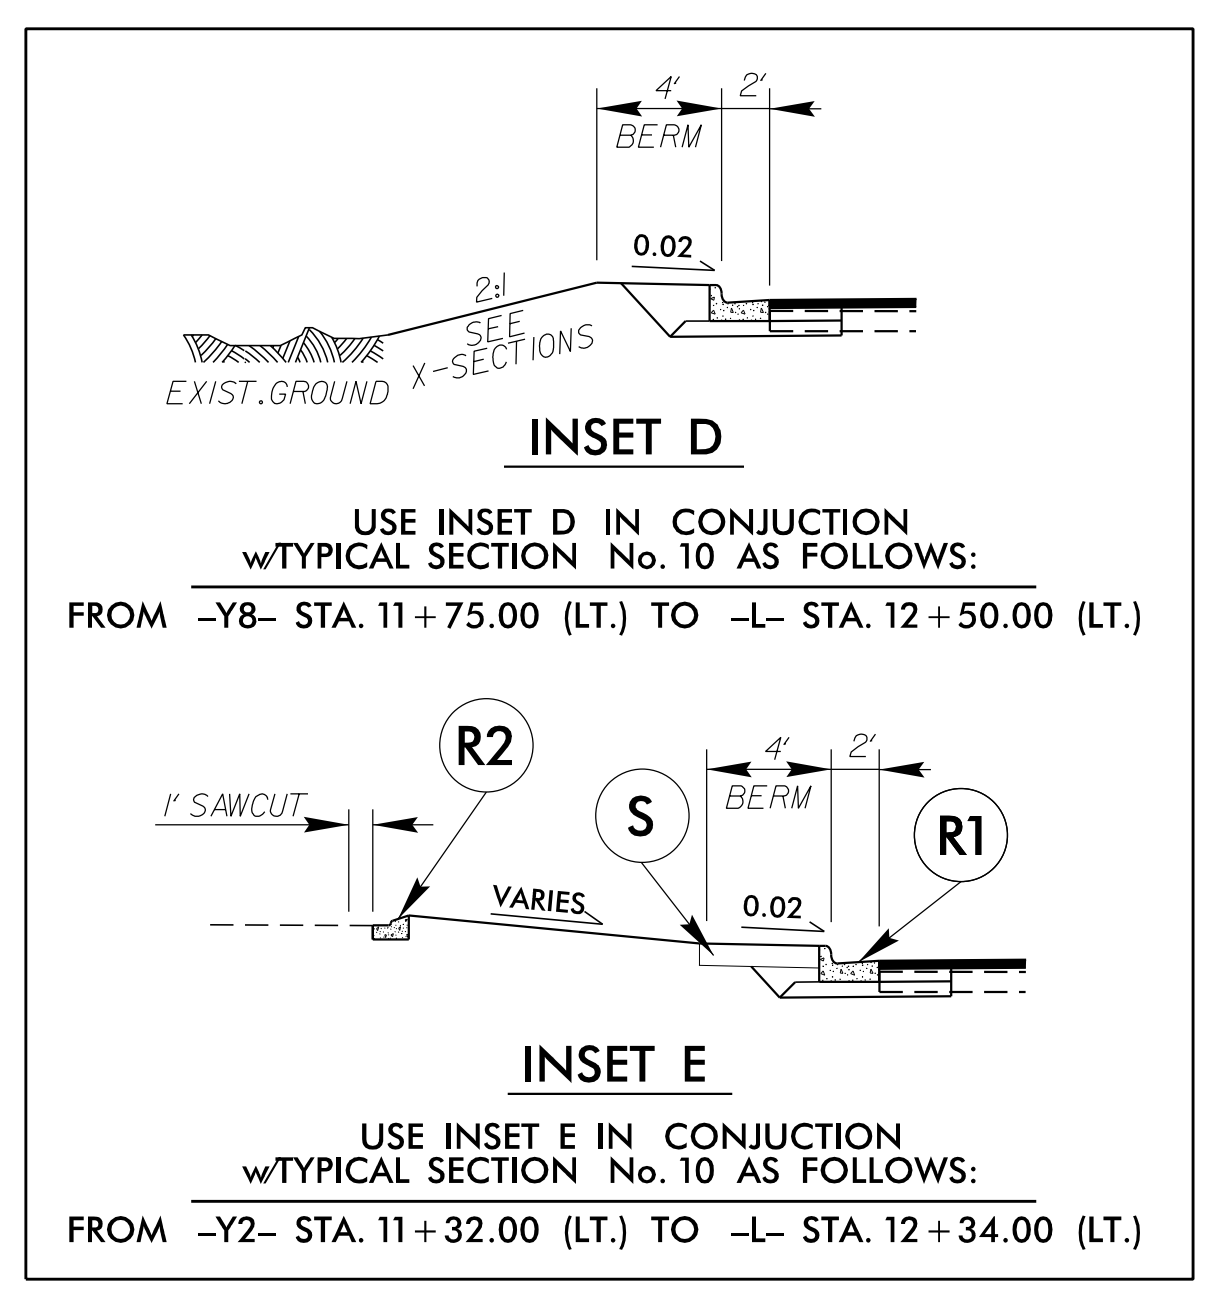

PROJECT REFERENCE NO. B-4490 SHEET NO. 2A-4


ROADWAY DESIGN ENGINEER: NORTH CAROLINA PROFESSIONAL SEAL 19563

PAVEMENT DESIGN ENGINEER: NORTH CAROLINA PROFESSIONAL SEAL 022896

DOCUMENT NOT CONSIDERED FINAL UNLESS ALL SIGNATURES COMPLETED

PLANS PREPARED BY: PARSONS BRINCKERHOFF

434 FAYETTEVILLE STREET SUITE 1500 RALEIGH, NC 27601 LICENSE NO. E-0165

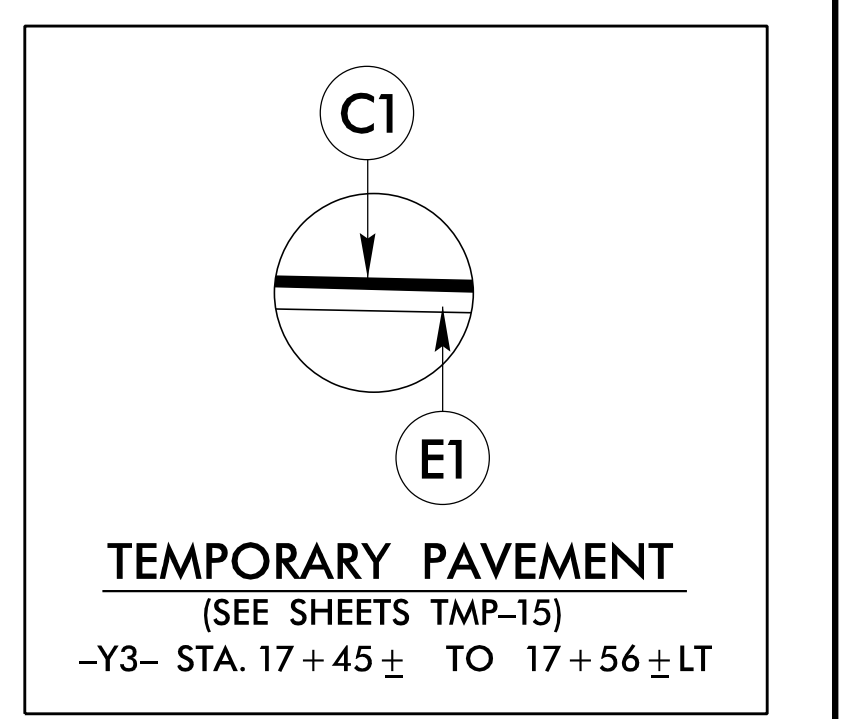

4:33:31 PM B:\4490\RD\15-tp.dgn 3/10/2016