


DOCUMENT NOT CONSIDERED FINAL
UNLESS ALL SIGNATURES COMPLETED

Prepared by:




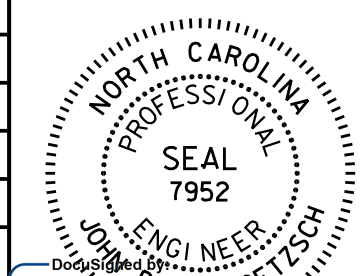


AECOM TECHNICAL SERVICES OF NORTH CAROLINA, INC.
701 CORPORATE CENTER DRIVE, SUITE 475, RALEIGH, NC 27607
919-854-8200 919-854-8250 (fax)
F - 0342

PROJECT REFERENCE NO. B-4490	SHEET NO. UC-21
DESIGNED BY:	 NORTH CAROLINA PROFESSIONAL ENGINEER SEAL 7952 JOHN W. POETSCH, P.E. E.A.00789FB3E428 2/1/2016
DRAWN BY:	
CHECKED BY:	
APPROVED BY:	
REVISED:	
NORTH CAROLINA DEPARTMENT OF TRANSPORTATION UTILITIES ENGINEERING SEC. PHONE: (919) 707-6690 FAX: (919) 250-4151	

UTILITY CONSTRUCTION

REVISIONS

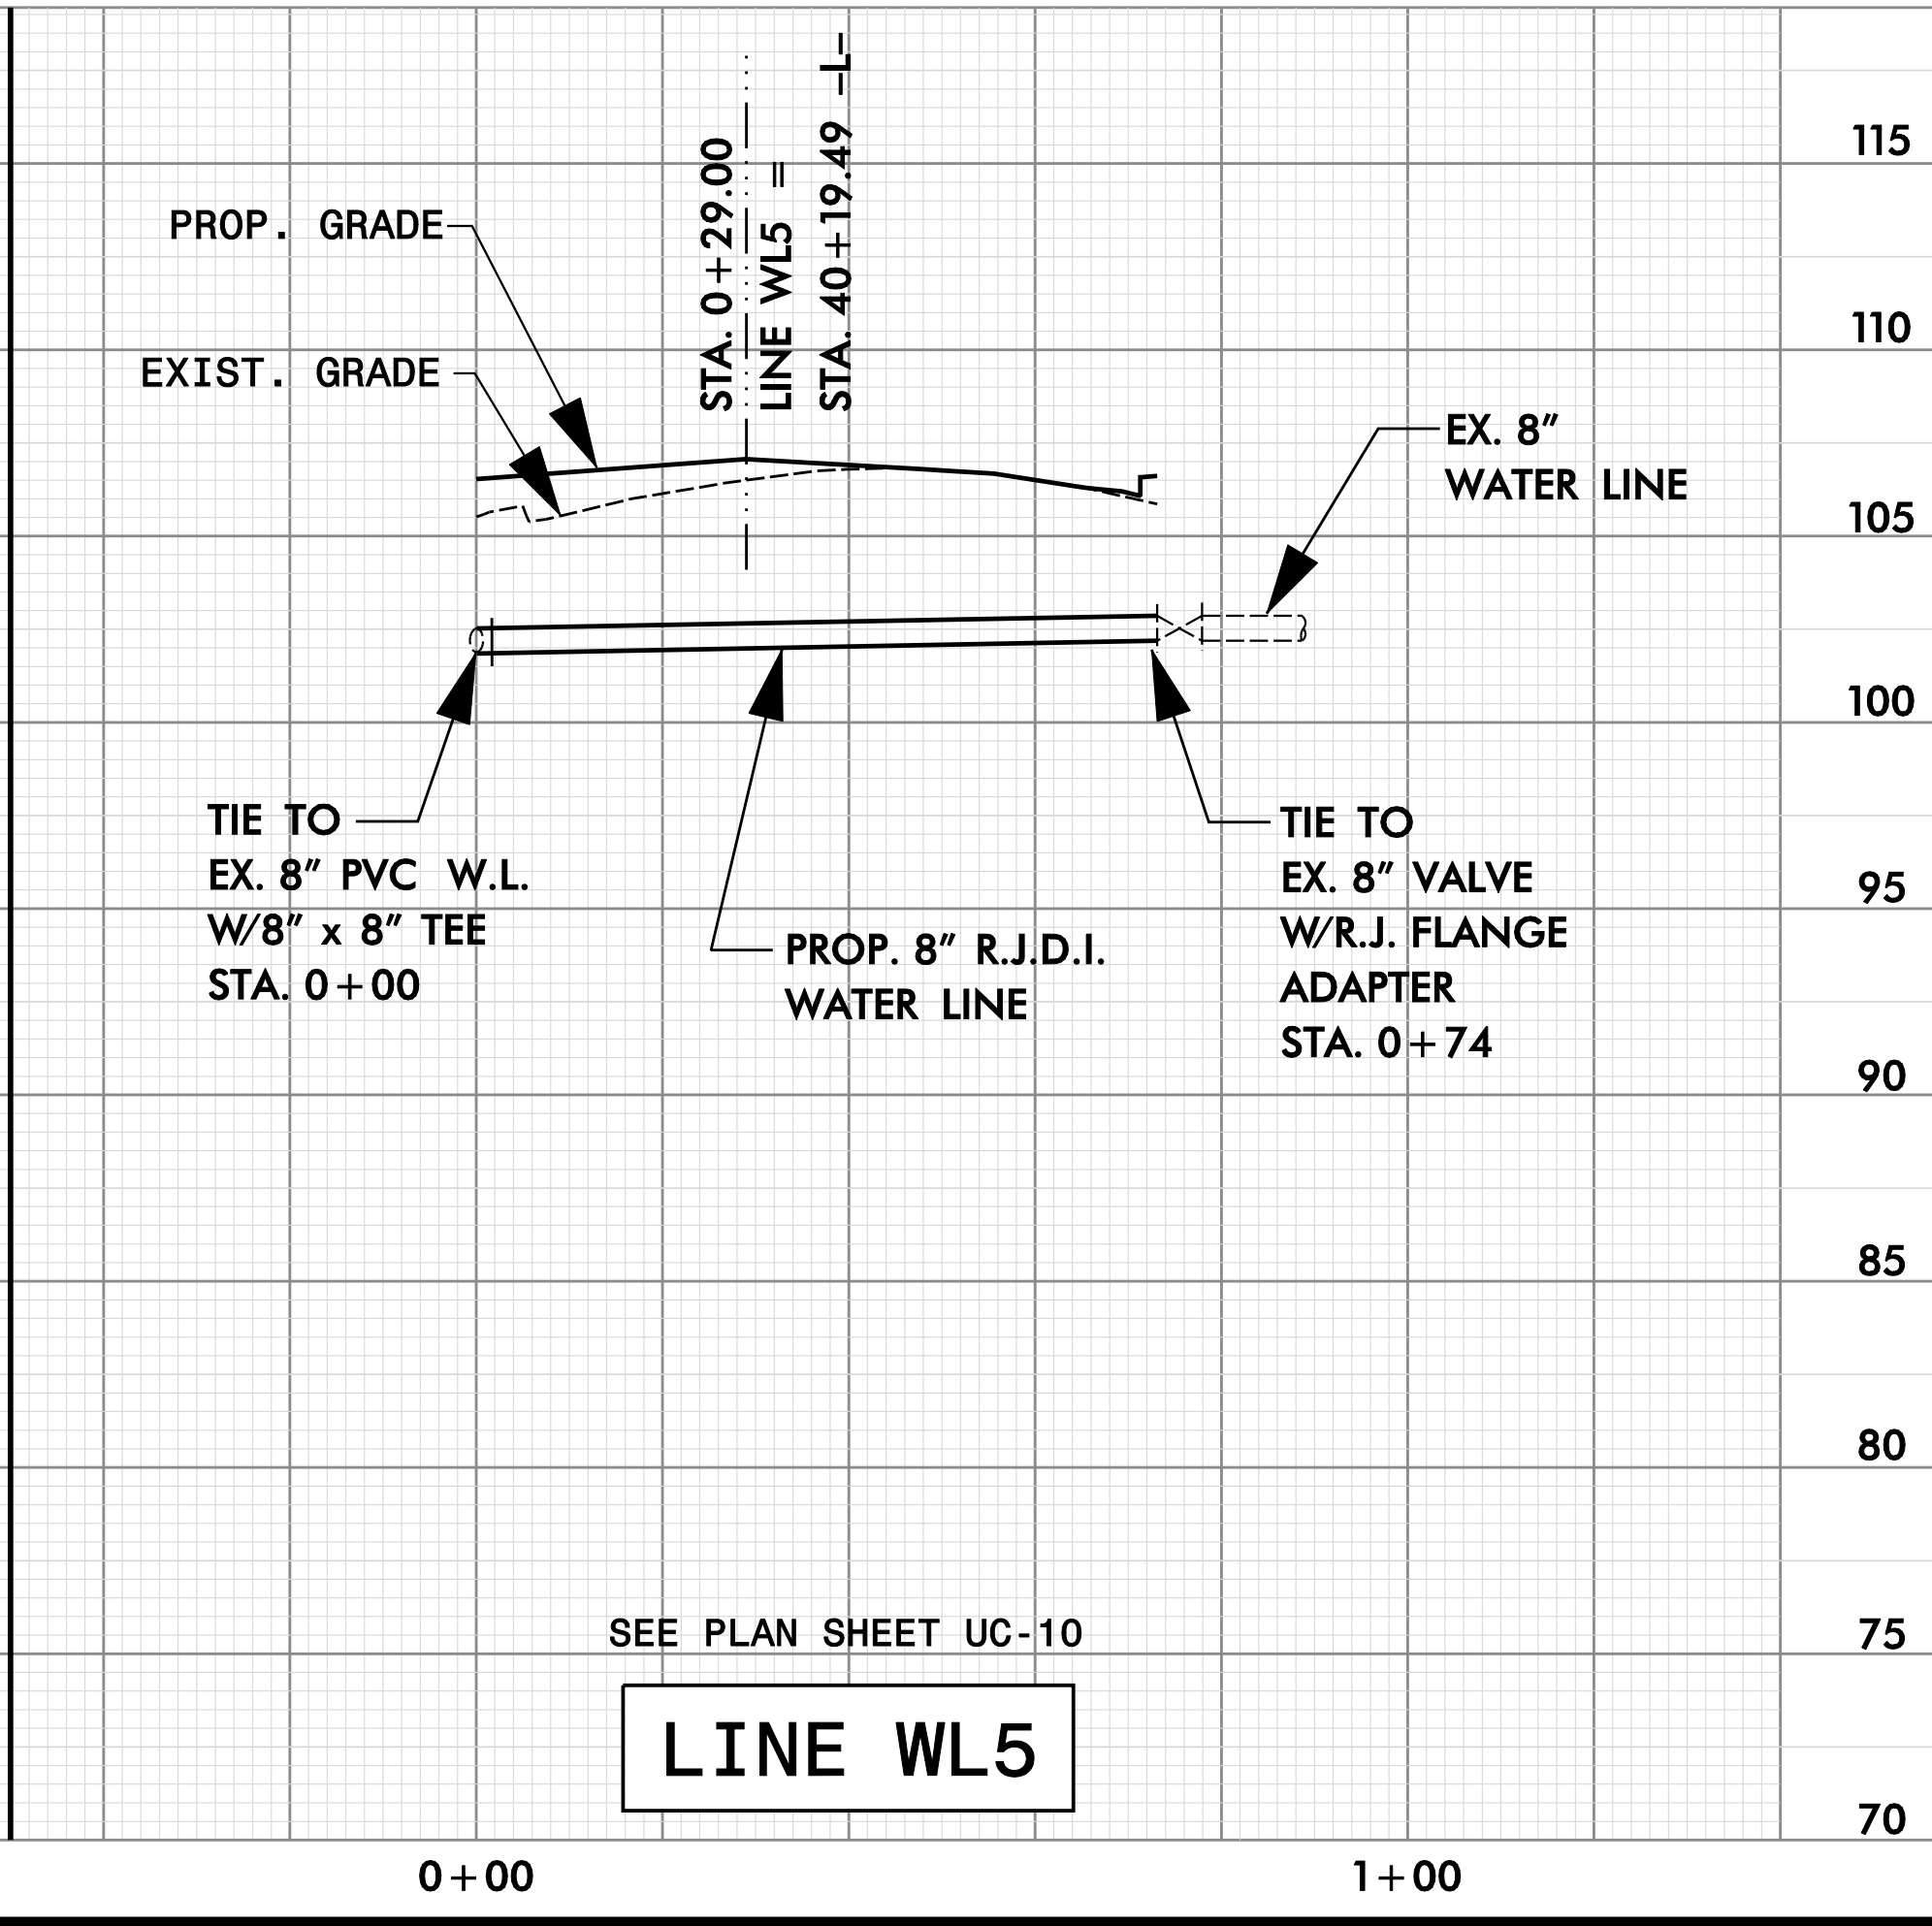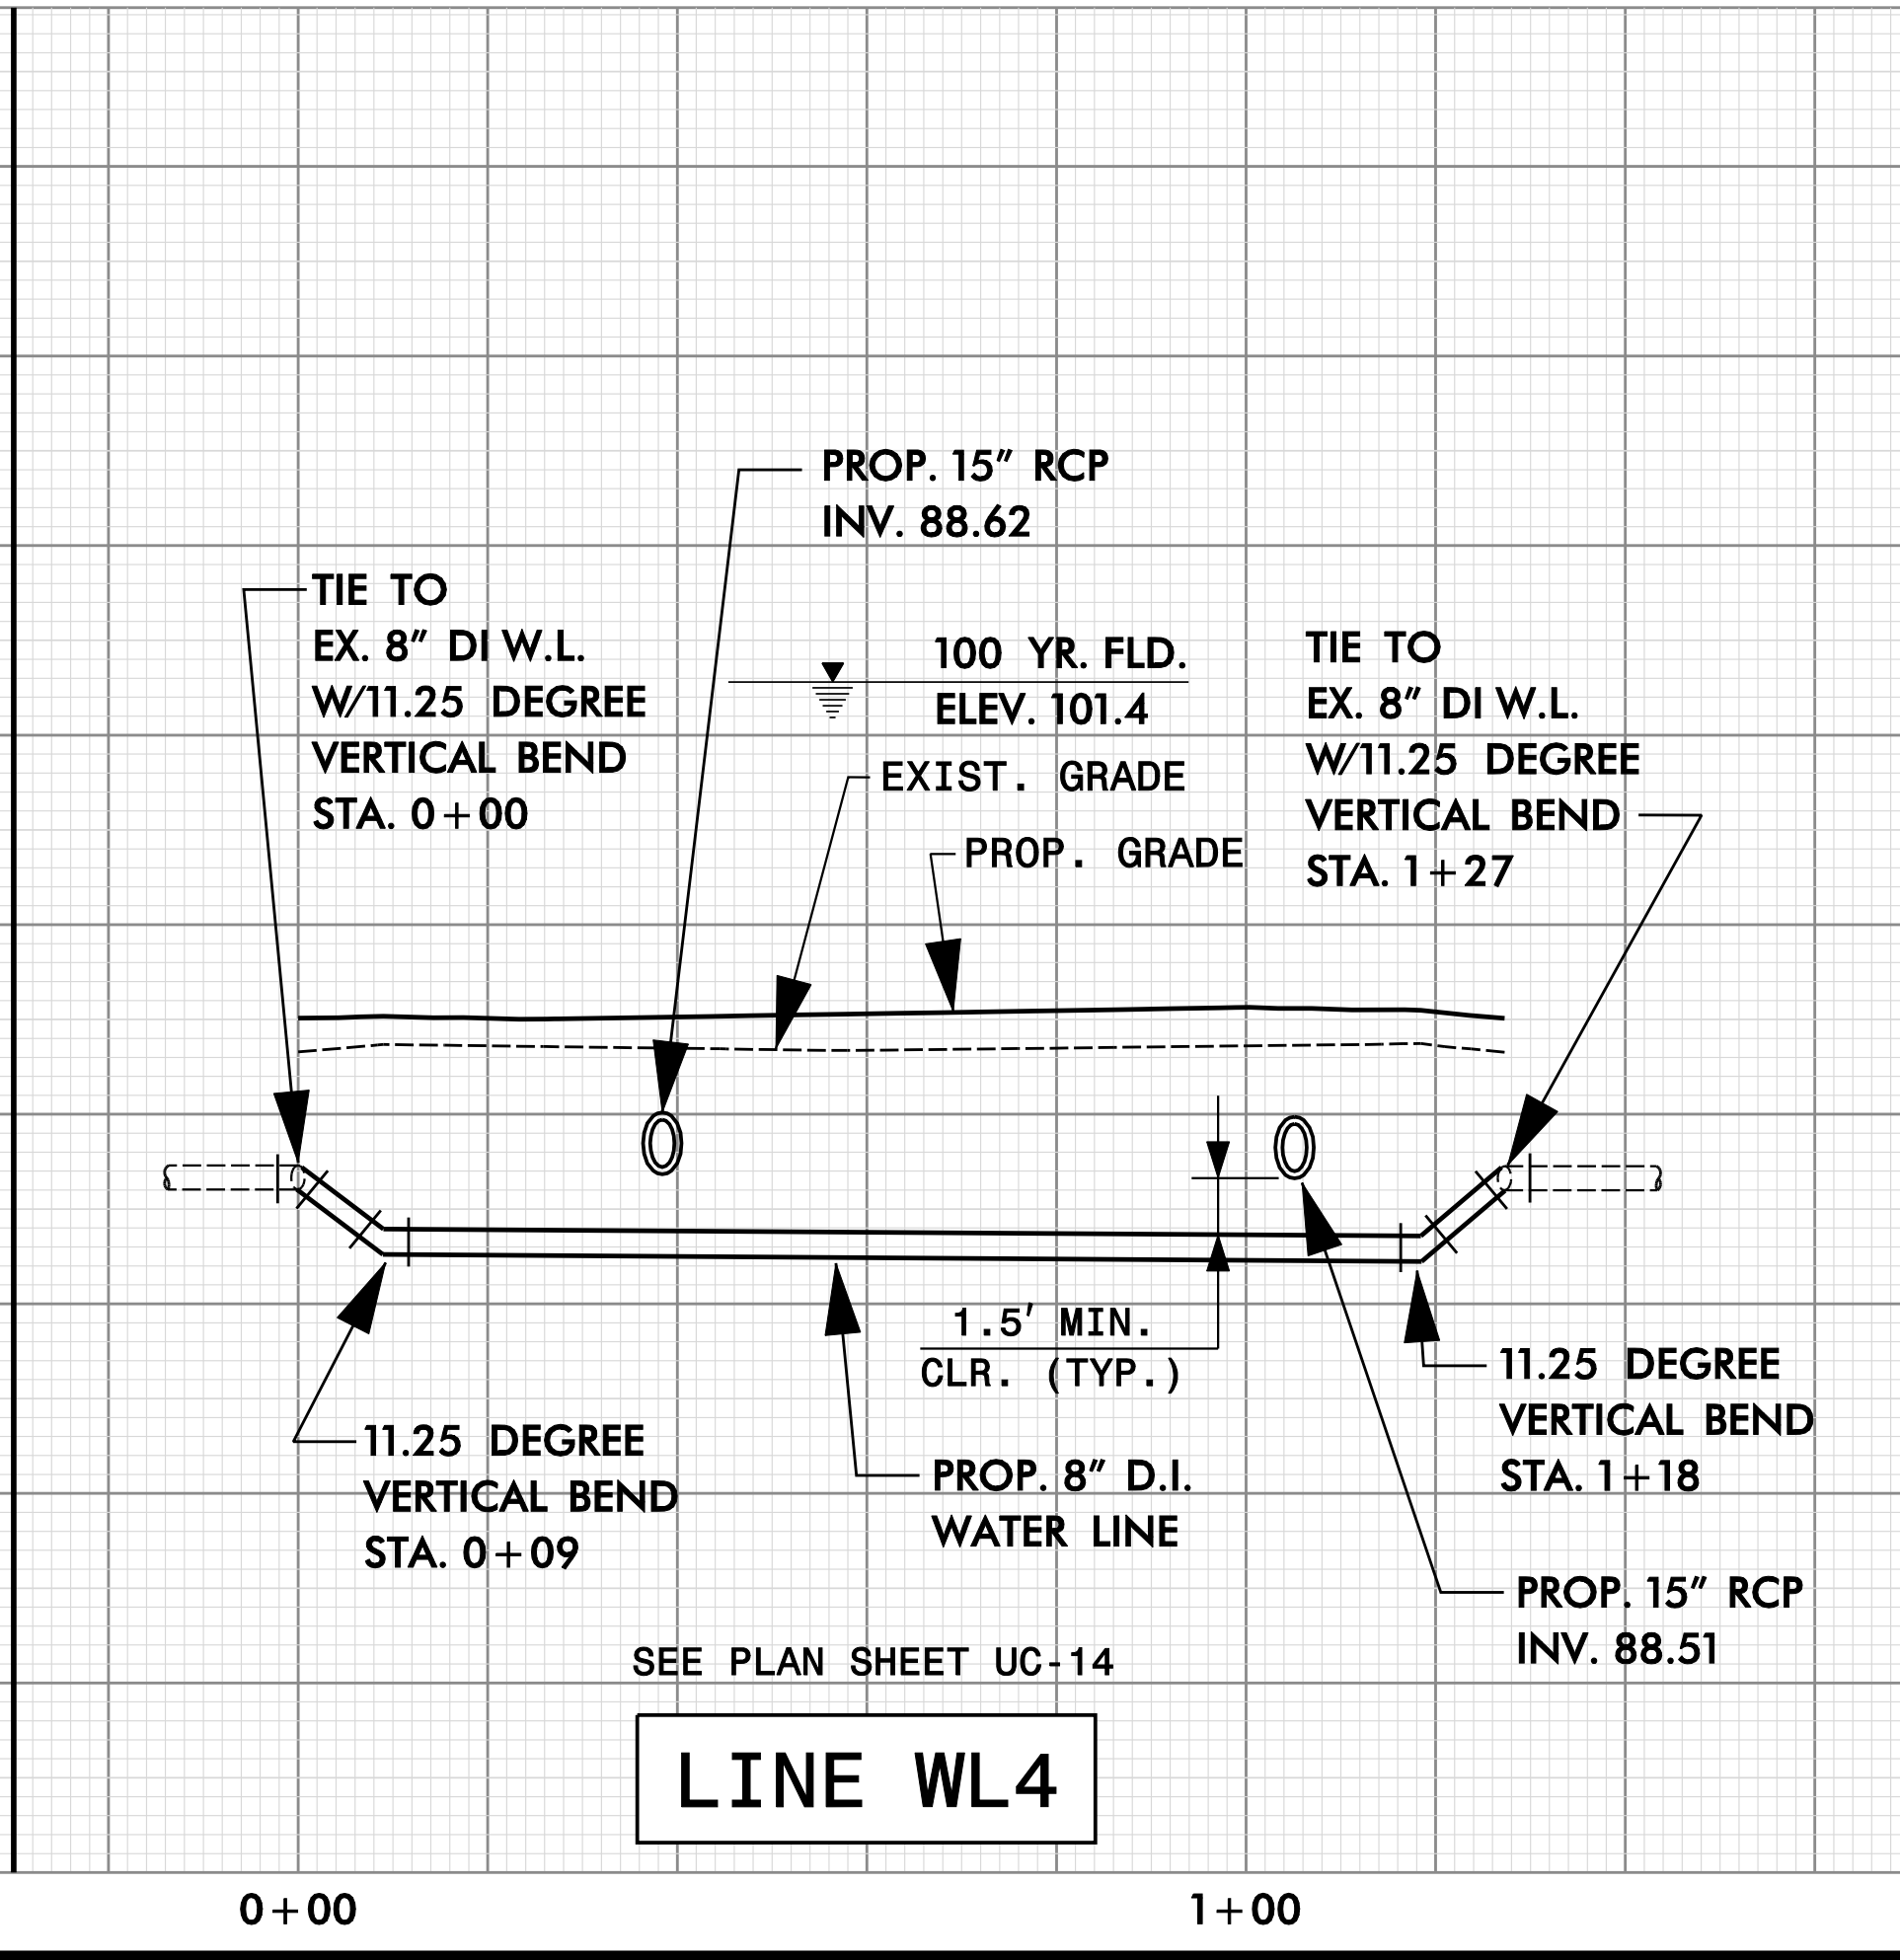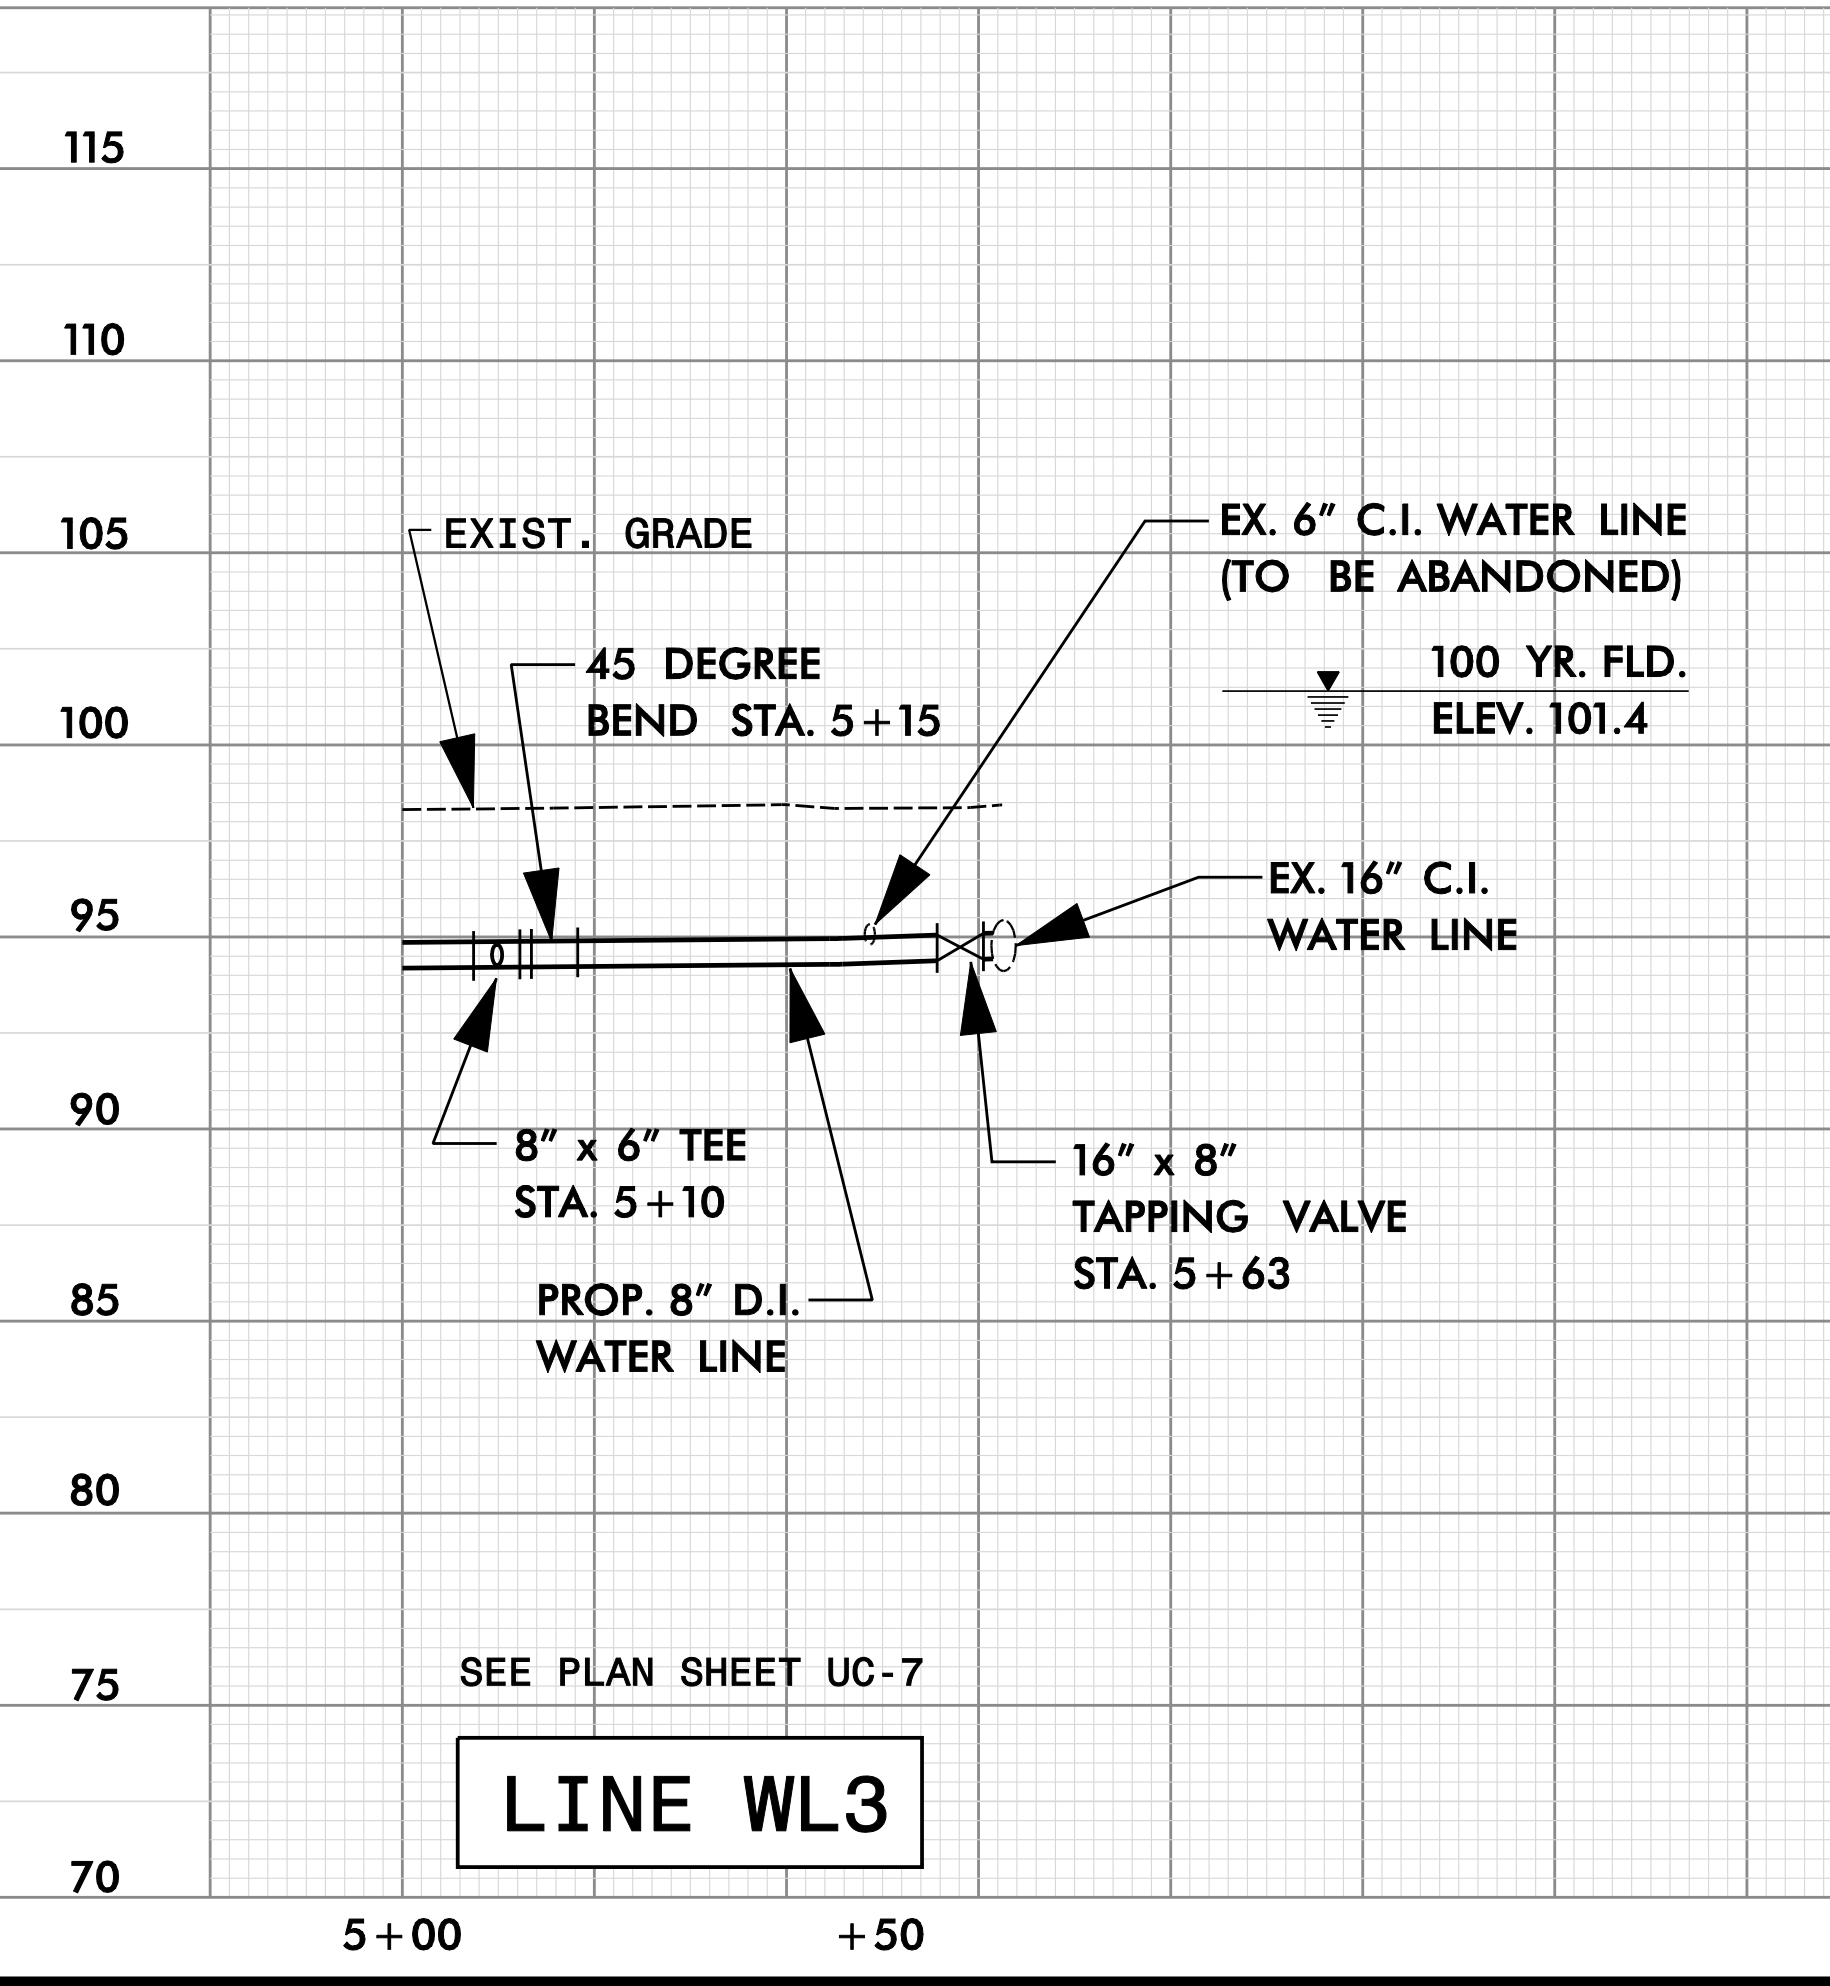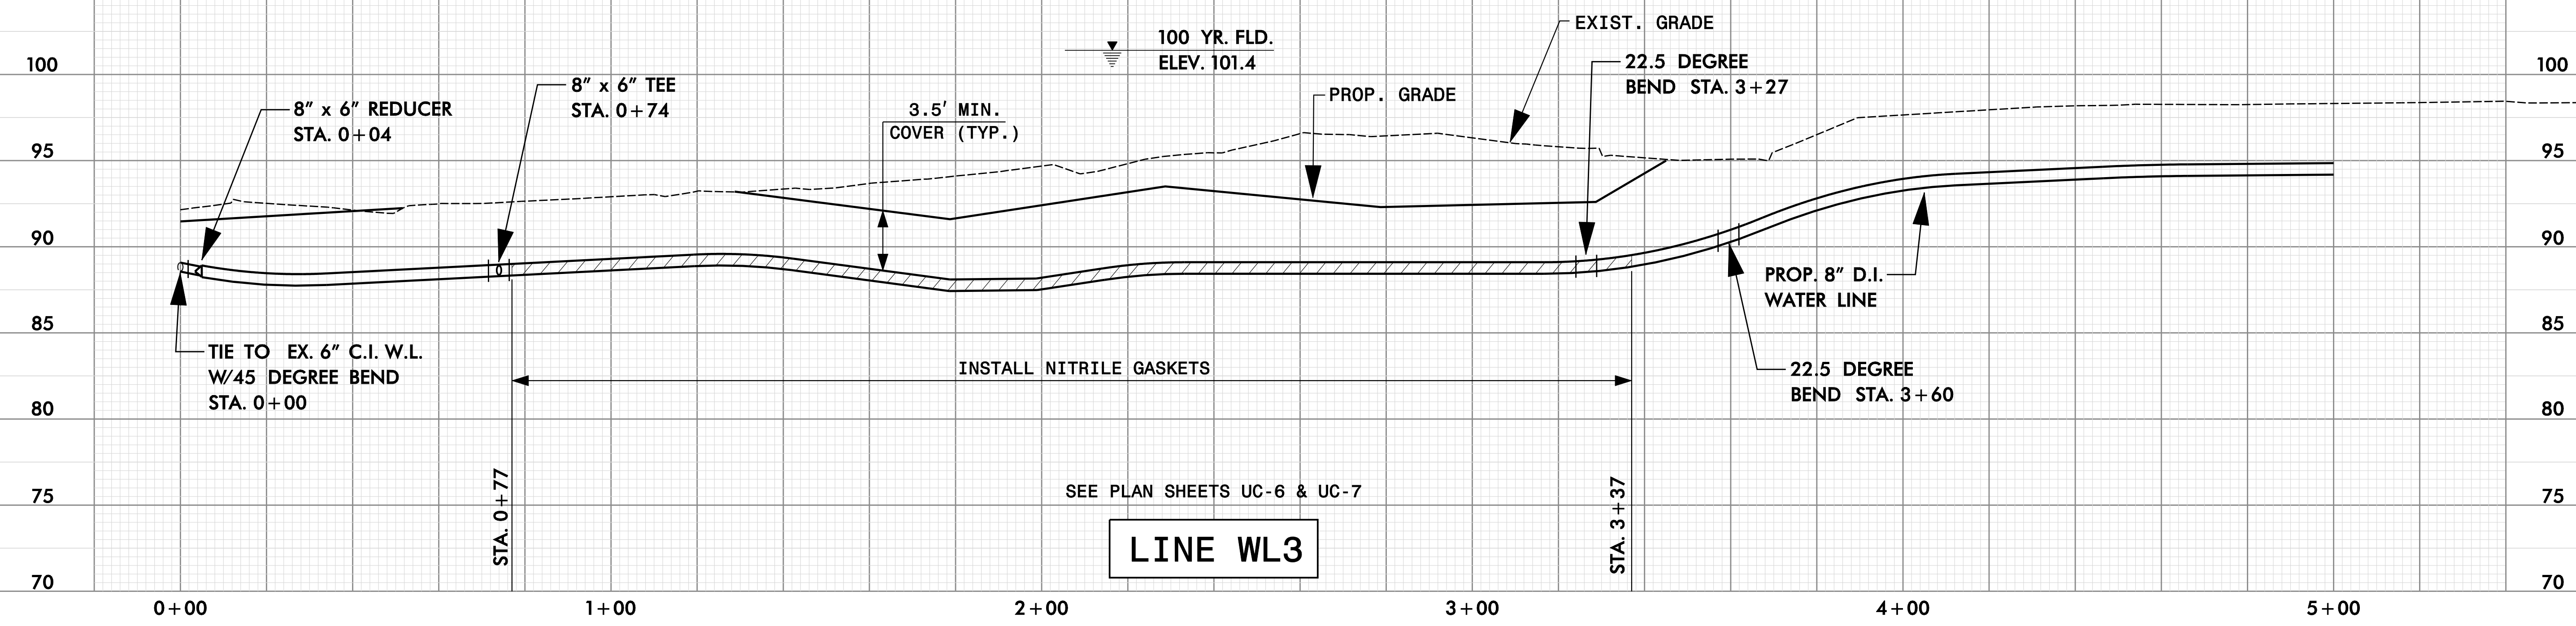

DATE: 2/1/2016
TIME: 10:50:22 AM
DRN: B4490_UJ_11_21.dgn