



8/23/99

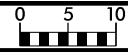

PROJ. REFERENCE NO.
B-4490

SHEET NO.
X-19

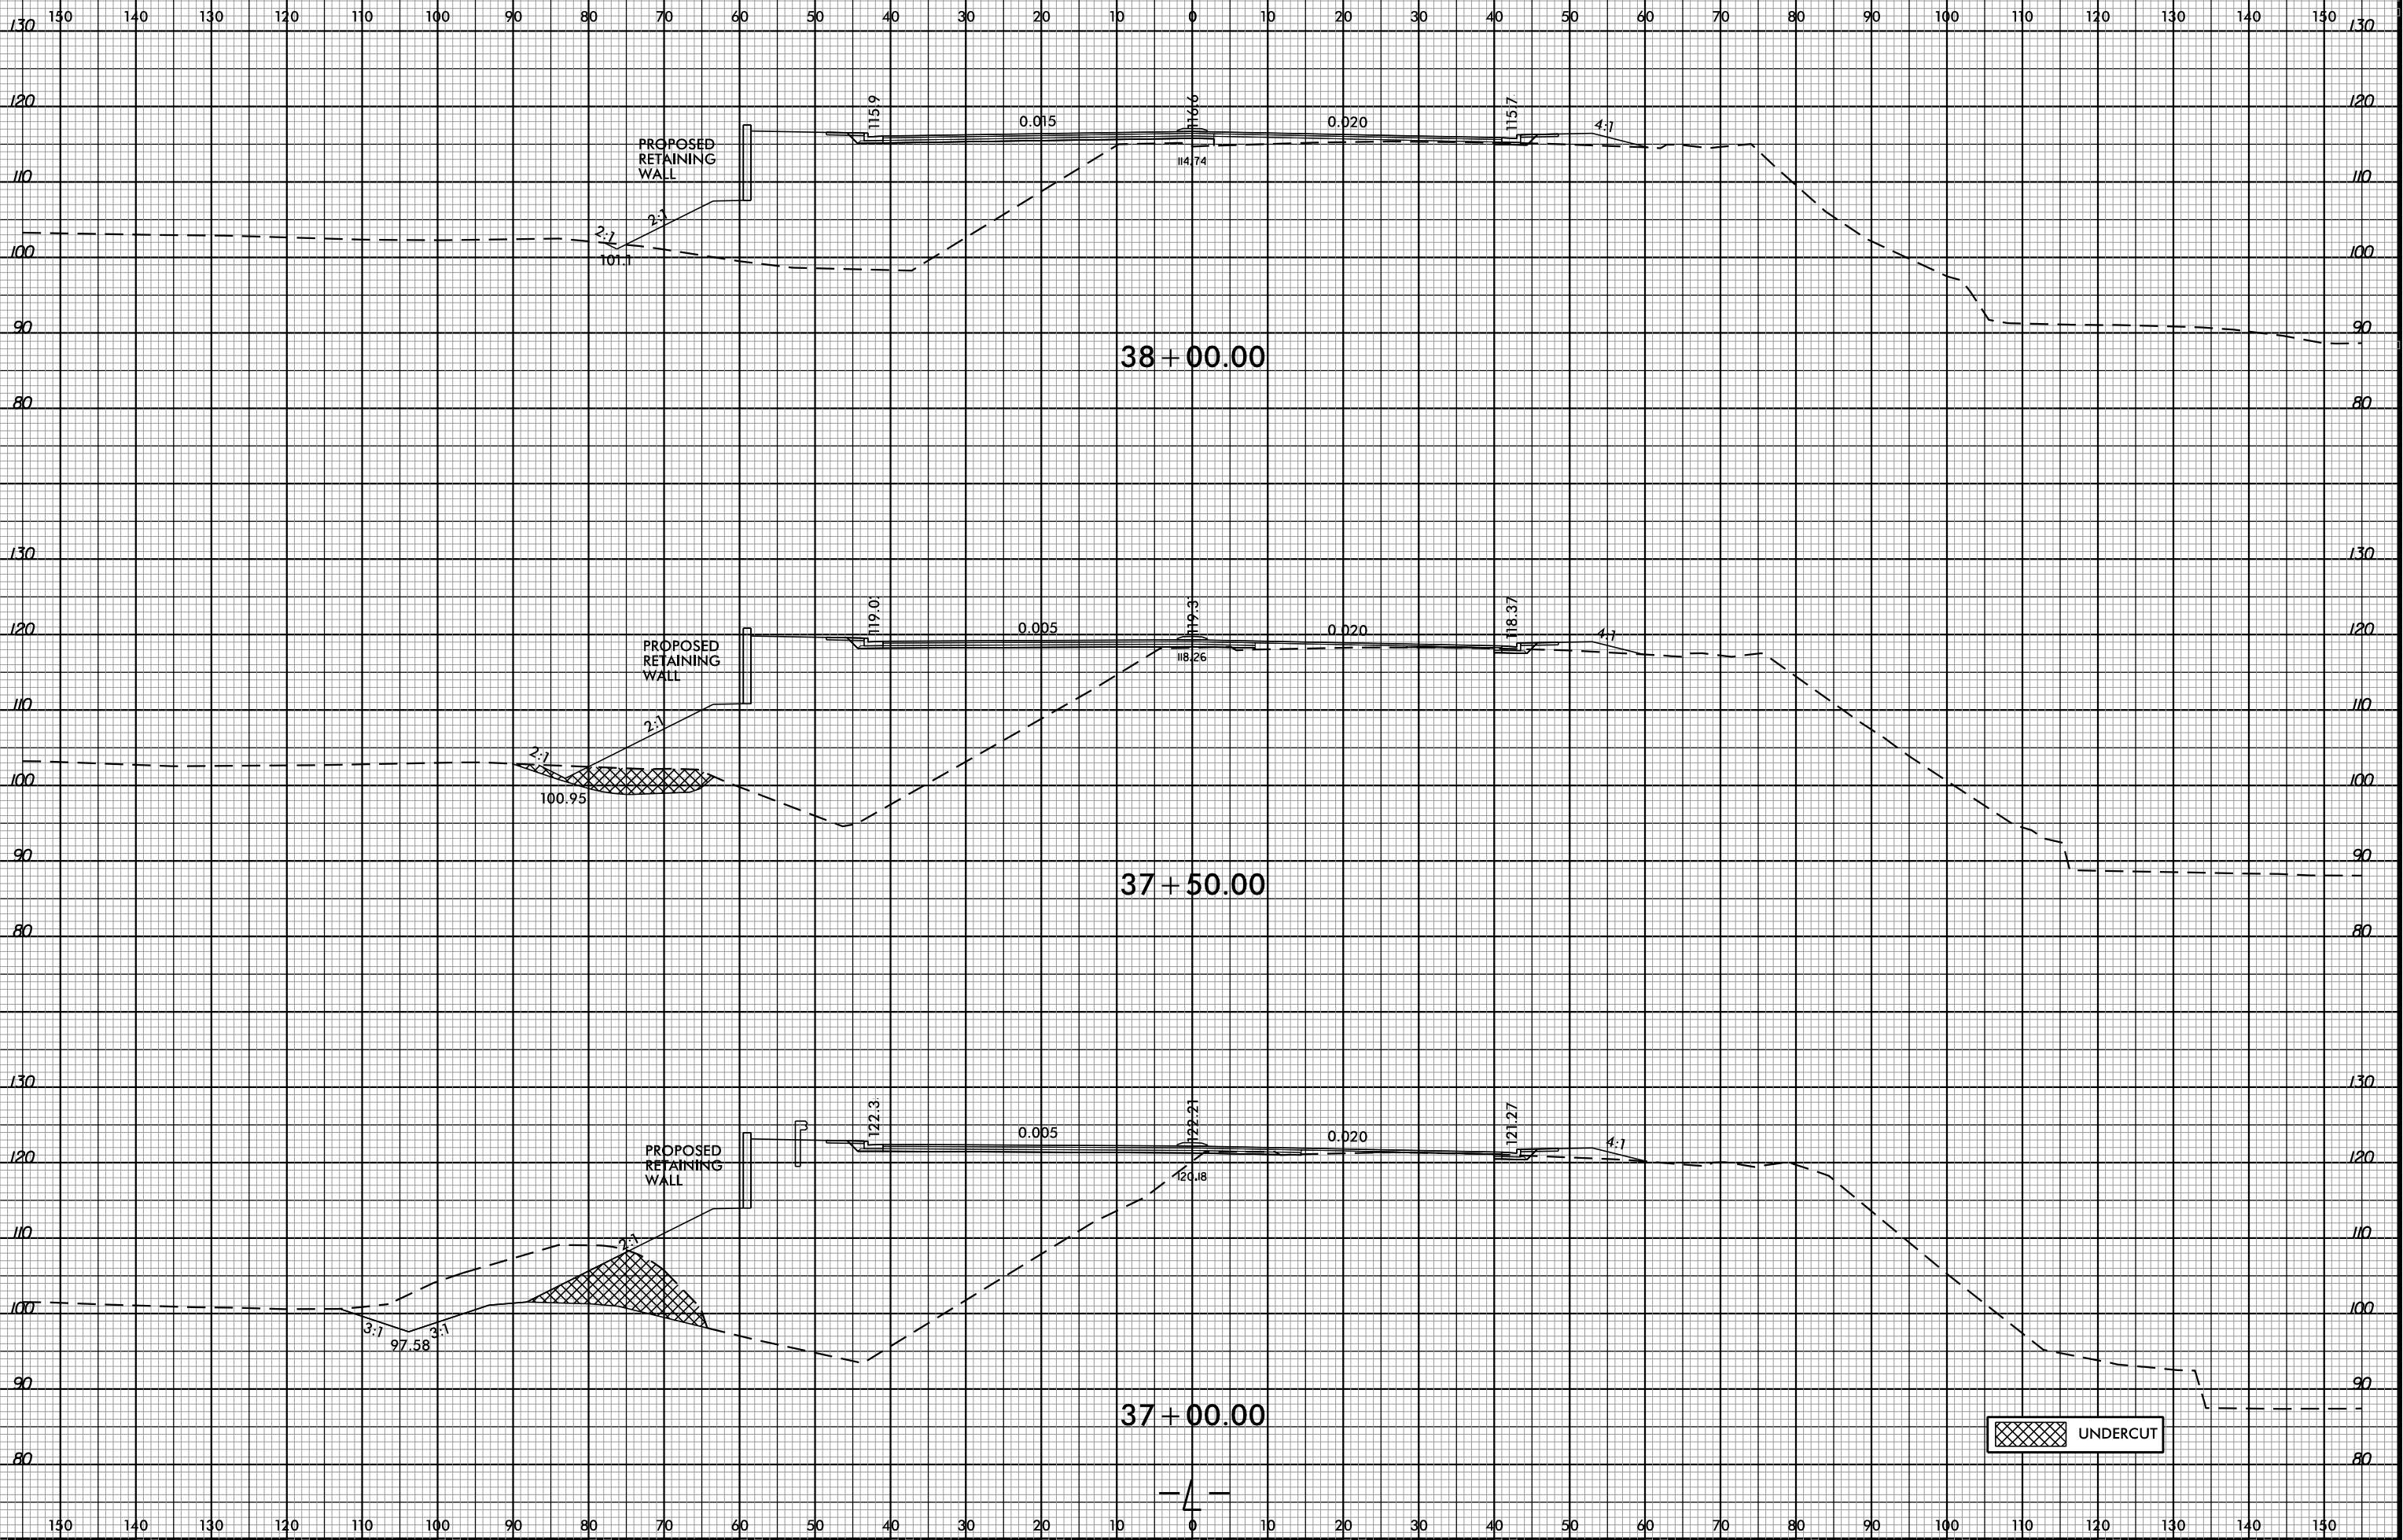

4:09:28 PM
B37746_PDF-plotter
10/27/2015

UNDERCUT