






8/23/99

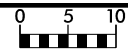

PROJ. REFERENCE NO.
B-4490

SHEET NO.
X-25

150 140 130 120 110 100 90 80 70 60 50 40 30 20 10 0 10 20 30 40 50 60 70 80 90 100 110 120 130 140 150

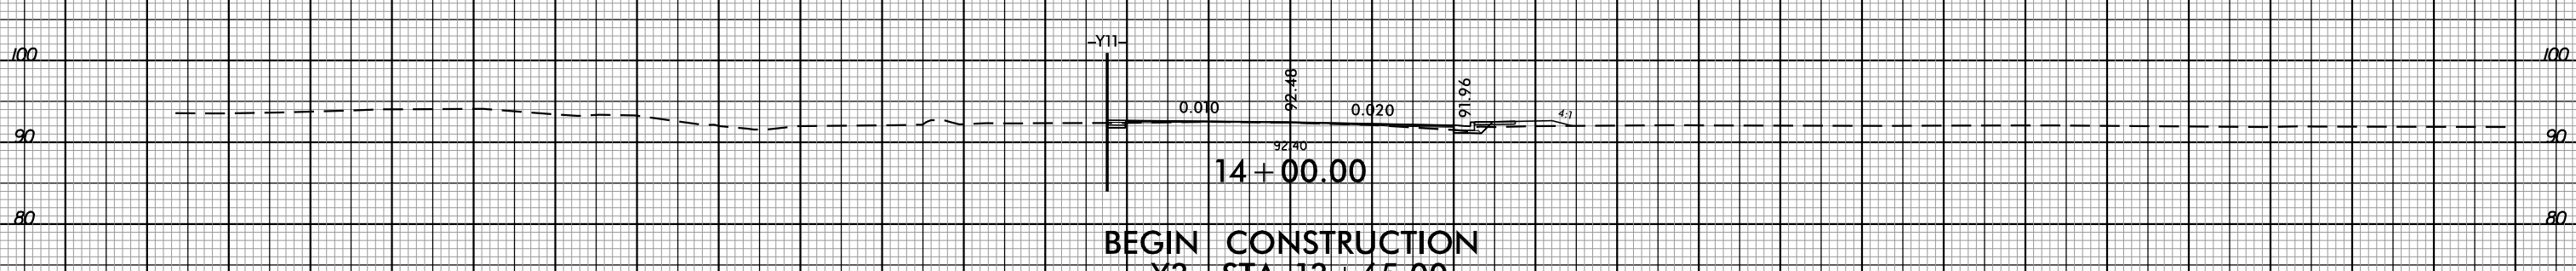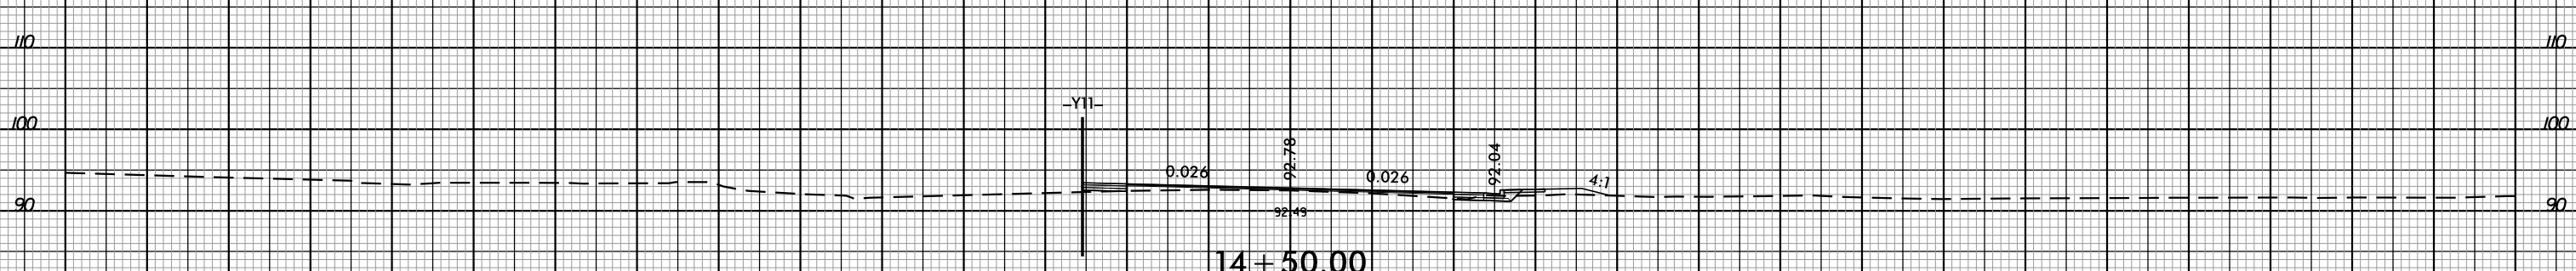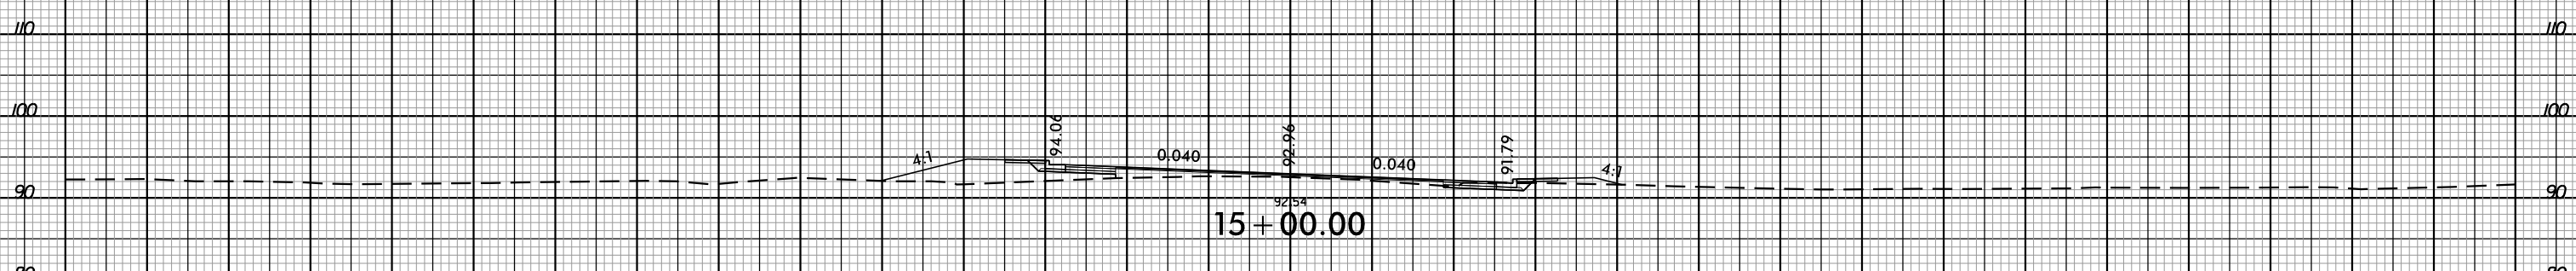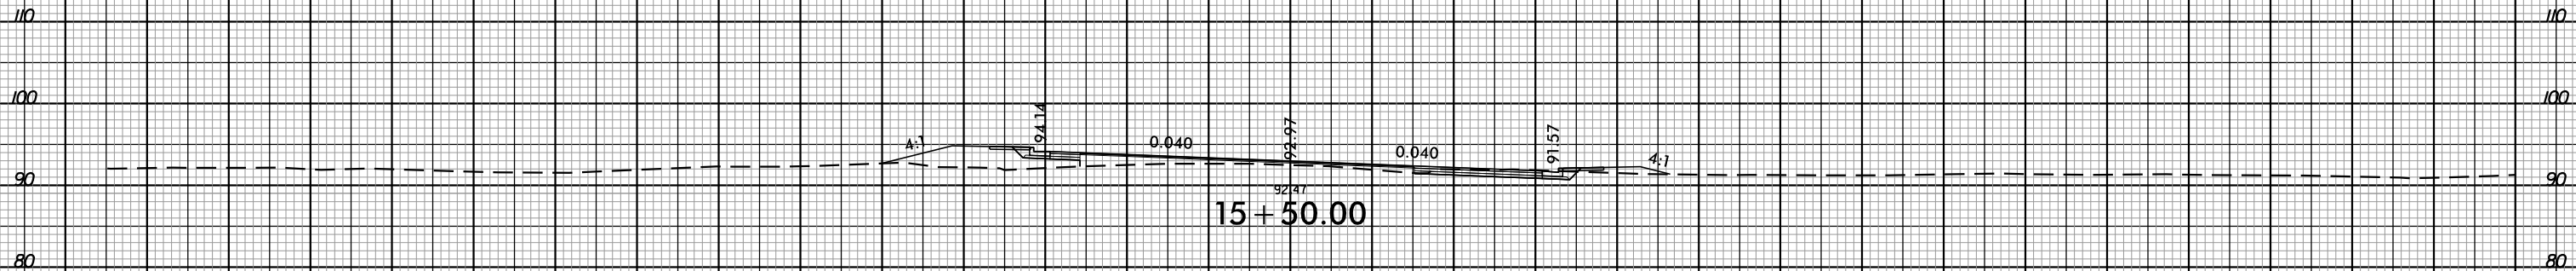

BEGIN CONSTRUCTION
-Y3- STA. 13 + 65.00
-Y3-

150 140 130 120 110 100 90 80 70 60 50 40 30 20 10 0 10 20 30 40 50 60 70 80 90 100 110 120 130 140 150

8/23/99 PM
8:17:46 PDF-plotter
6/3/2015