




PLAN (TOP OF TOP FLANGE)

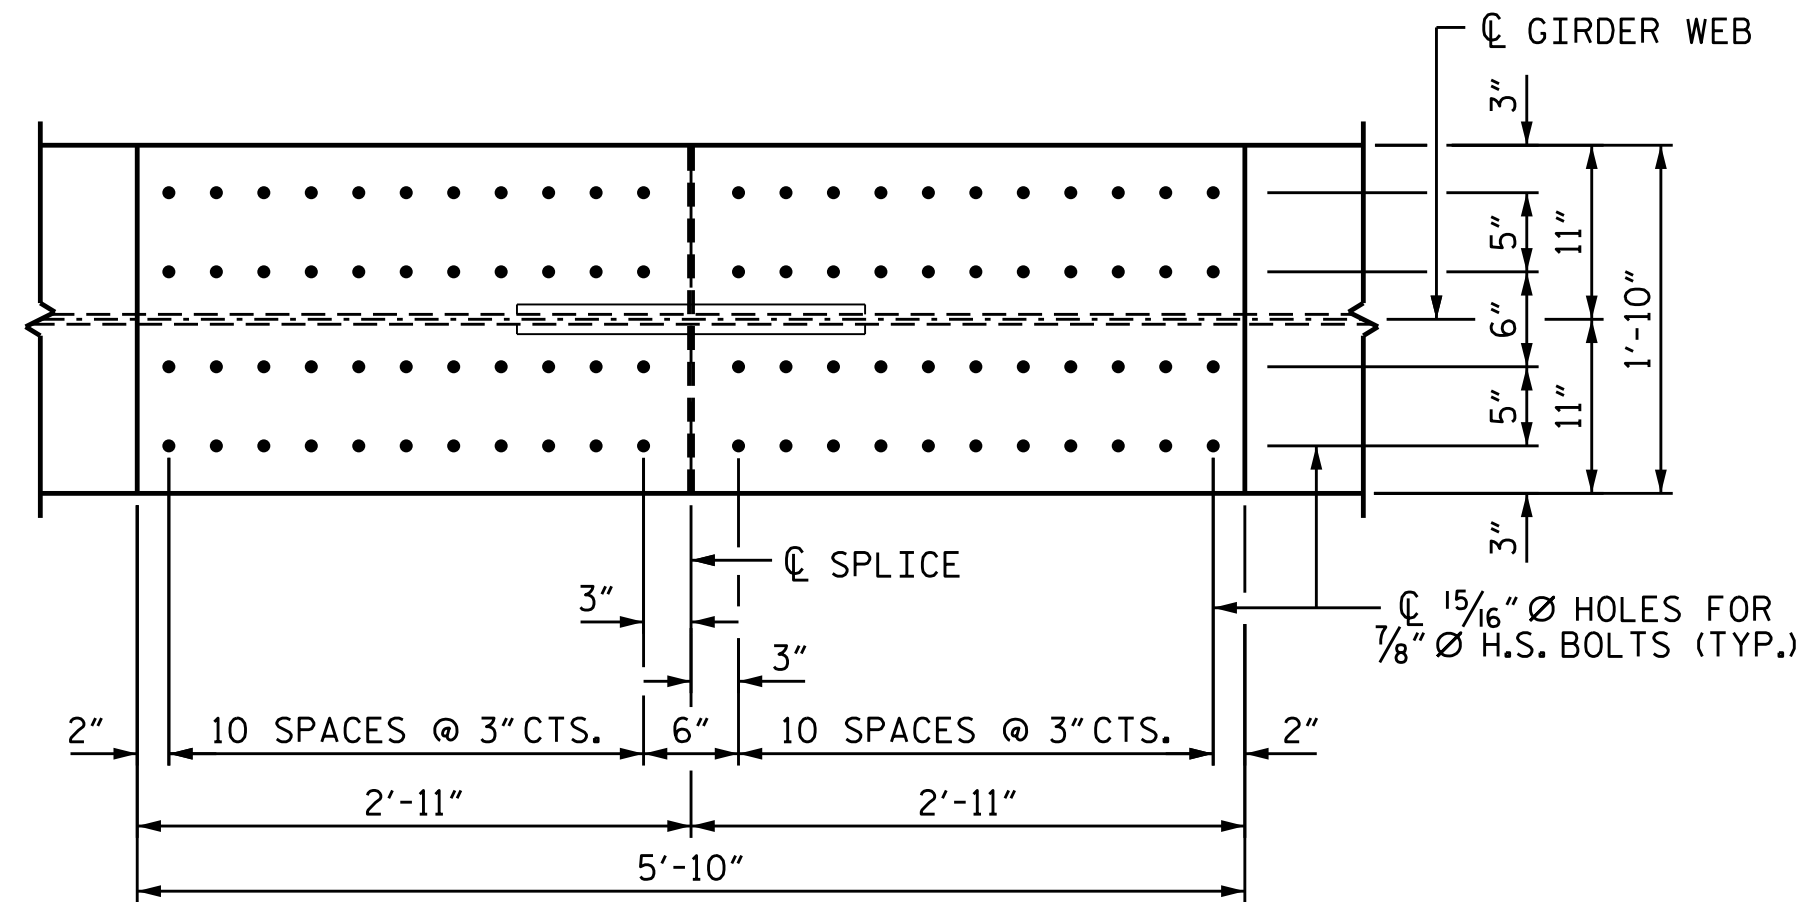


PLAN (TOP OF BOTTOM FLANGE)

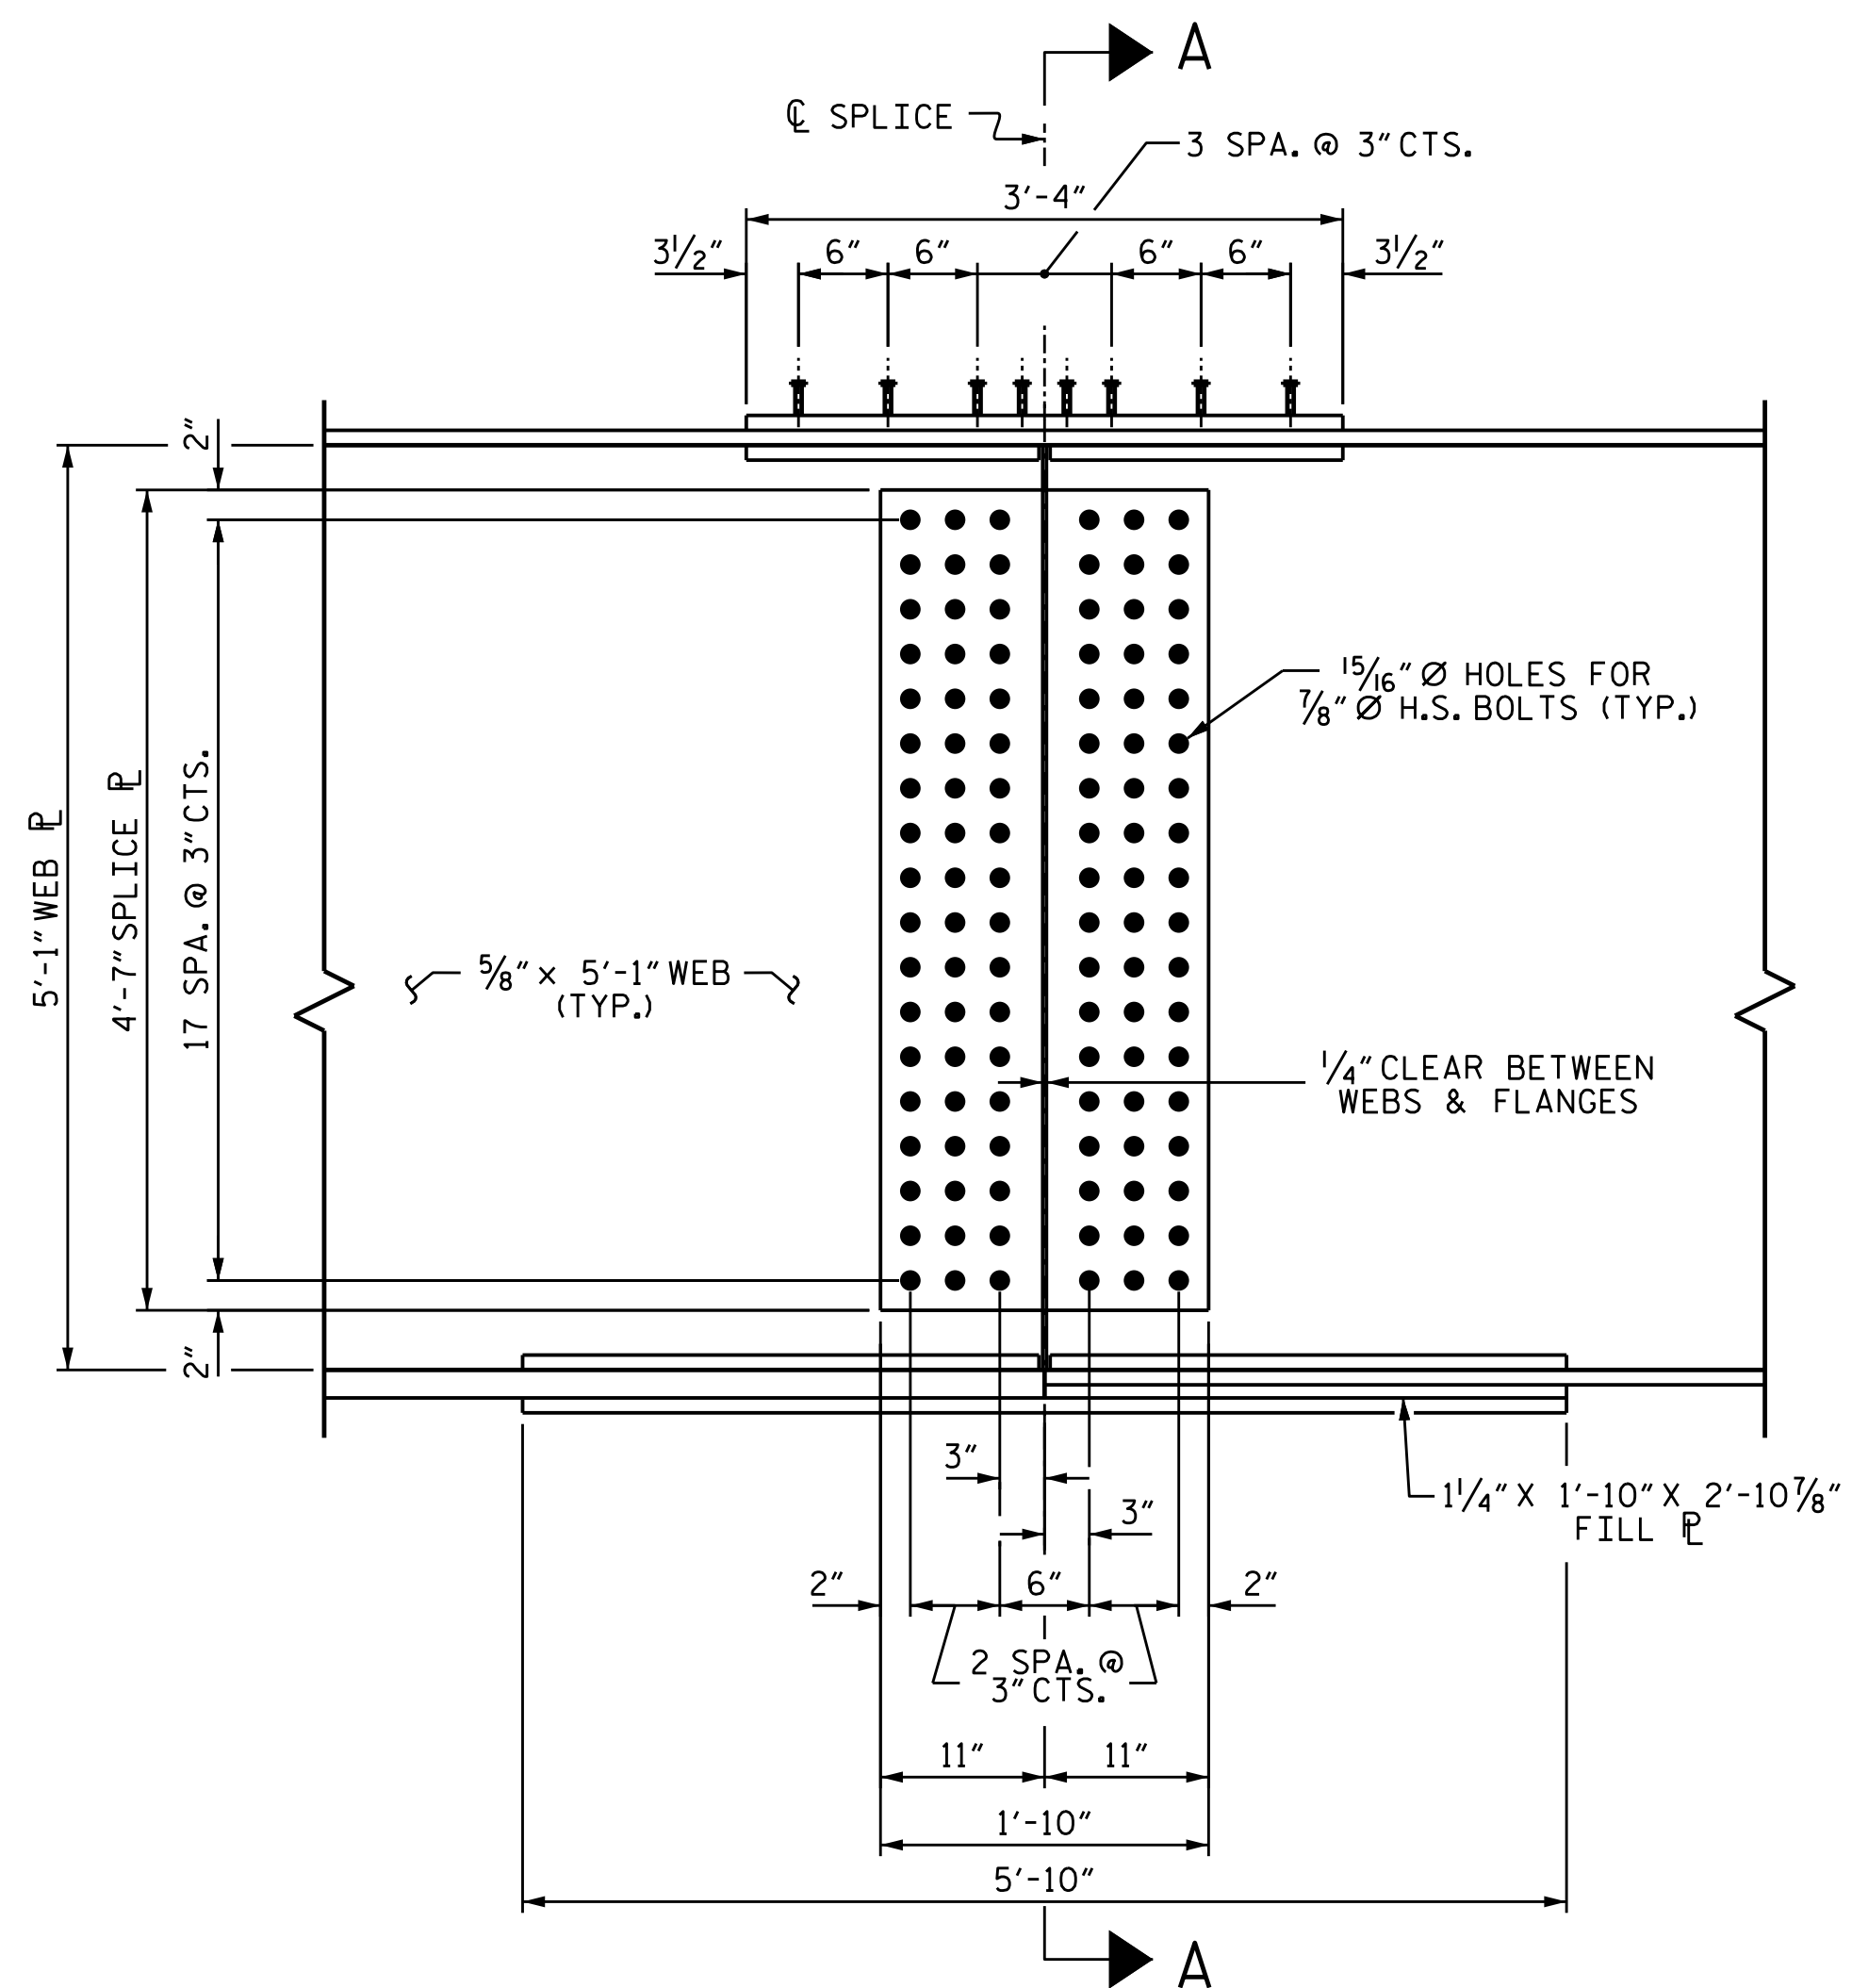

ELEVATION

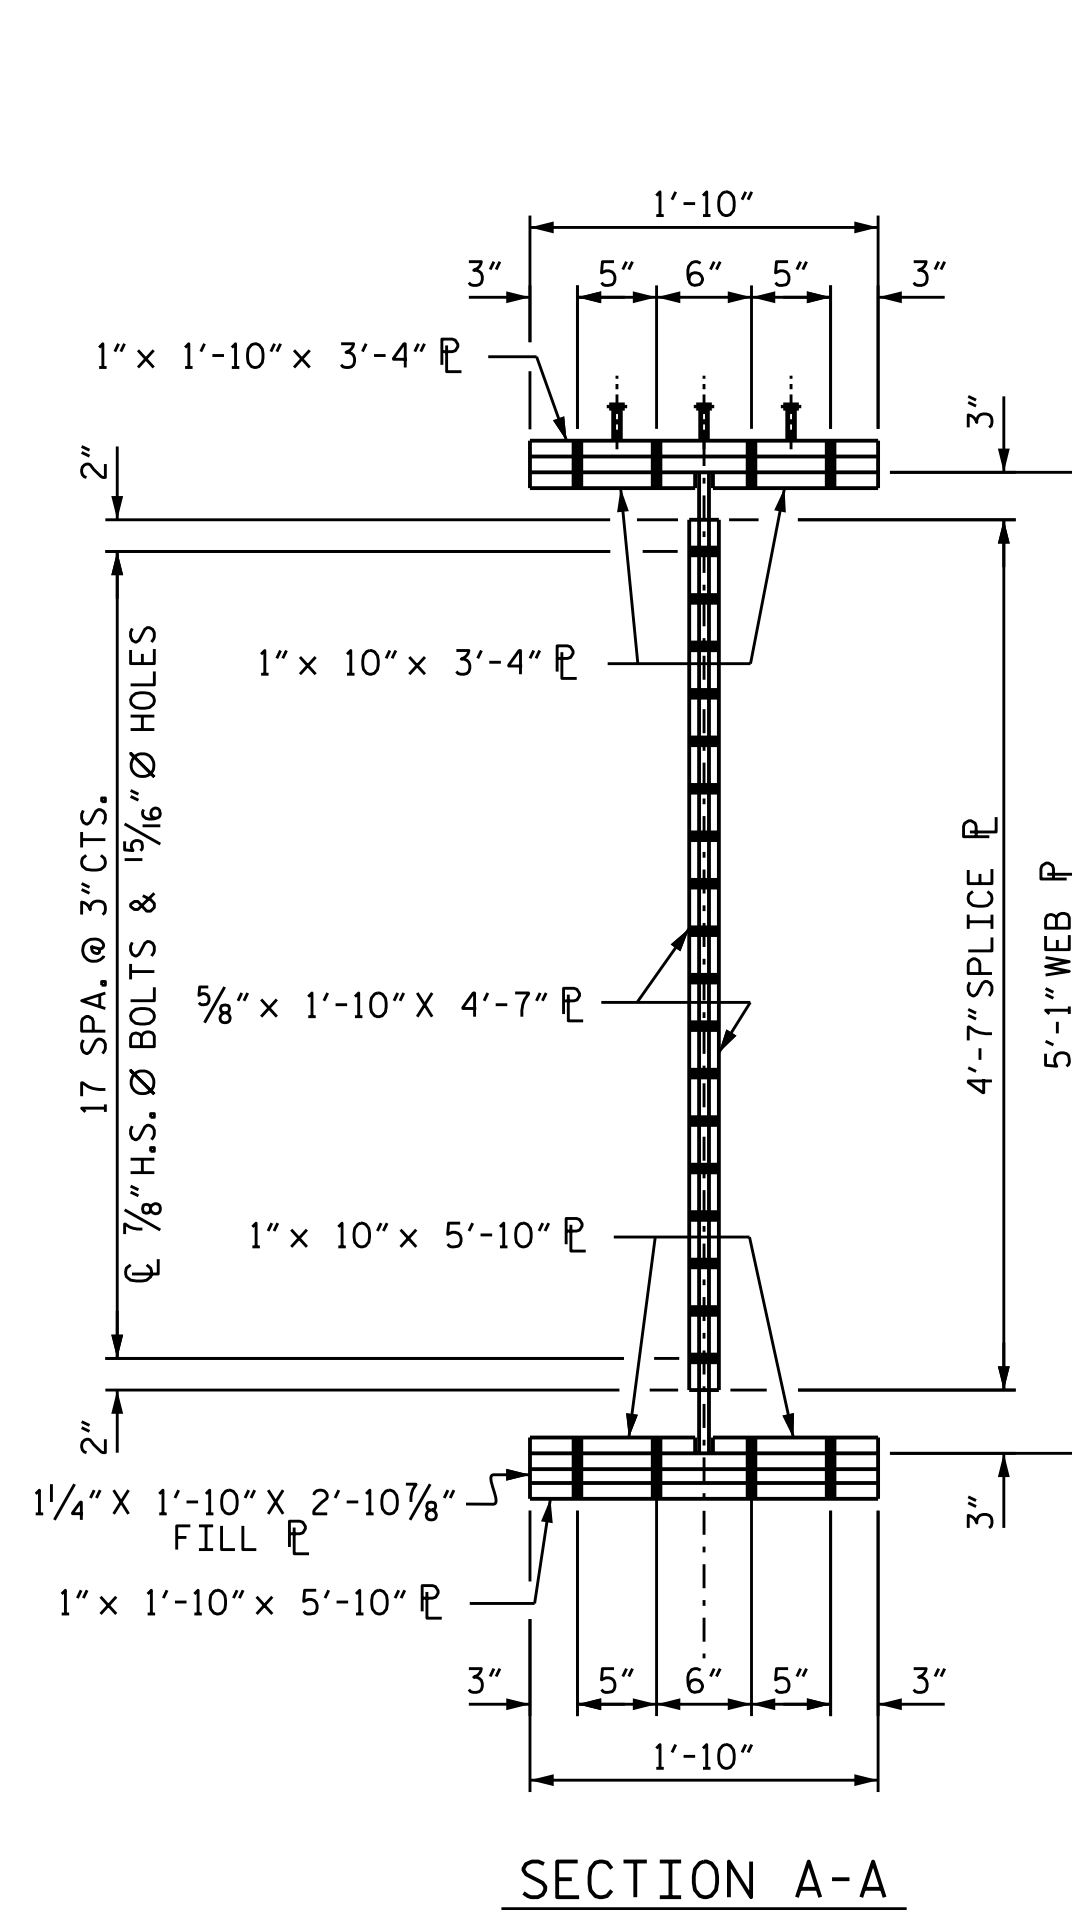

SECTION A-A

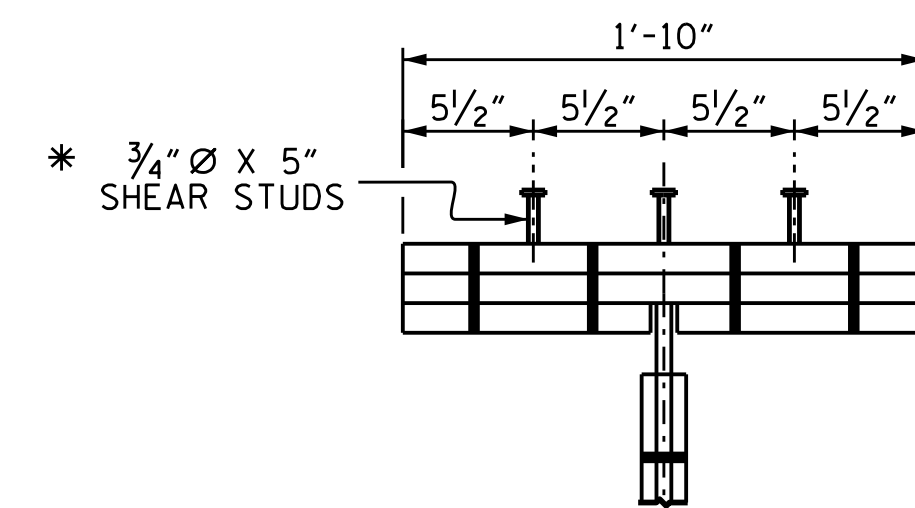

SHEAR STUD DETAIL FOR TOP FLANGE SPLICE PLATE
* NOTE: SHEAR STUDS ARE TO BE SHOP WELDED ON TOP OF PLATE BEFORE FIELD ASSEMBLY.

BOLTED FIELD SPLICE DETAILS

PROJECT NO. B-4490
CUMBERLAND COUNTY
 STATION: 29+57.01 -L-

SHEET 3 OF 4



DocuSigned by:
 3/29/2016

STATE OF NORTH CAROLINA
 DEPARTMENT OF TRANSPORTATION
 RALEIGH

SUPERSTRUCTURE
 STRUCTURAL STEEL
 DETAILS

DRAWN BY : A. SORSENGINH DATE : 5/2015
 CHECKED BY : J.P. ADAMS DATE : 6/2015
 DESIGN ENGINEER OF RECORD : A. SORSENGINH DATE : 9/2015

DOCUMENT NOT CONSIDERED
 FINAL UNLESS ALL
 SIGNATURES COMPLETED

REVISIONS						SHEET NO.
NO.	BY:	DATE:	NO.	BY:	DATE:	S-11
1			3			TOTAL SHEETS
2			4			84