


OUTSIDE OF LEFT PARAPET ELEVATION


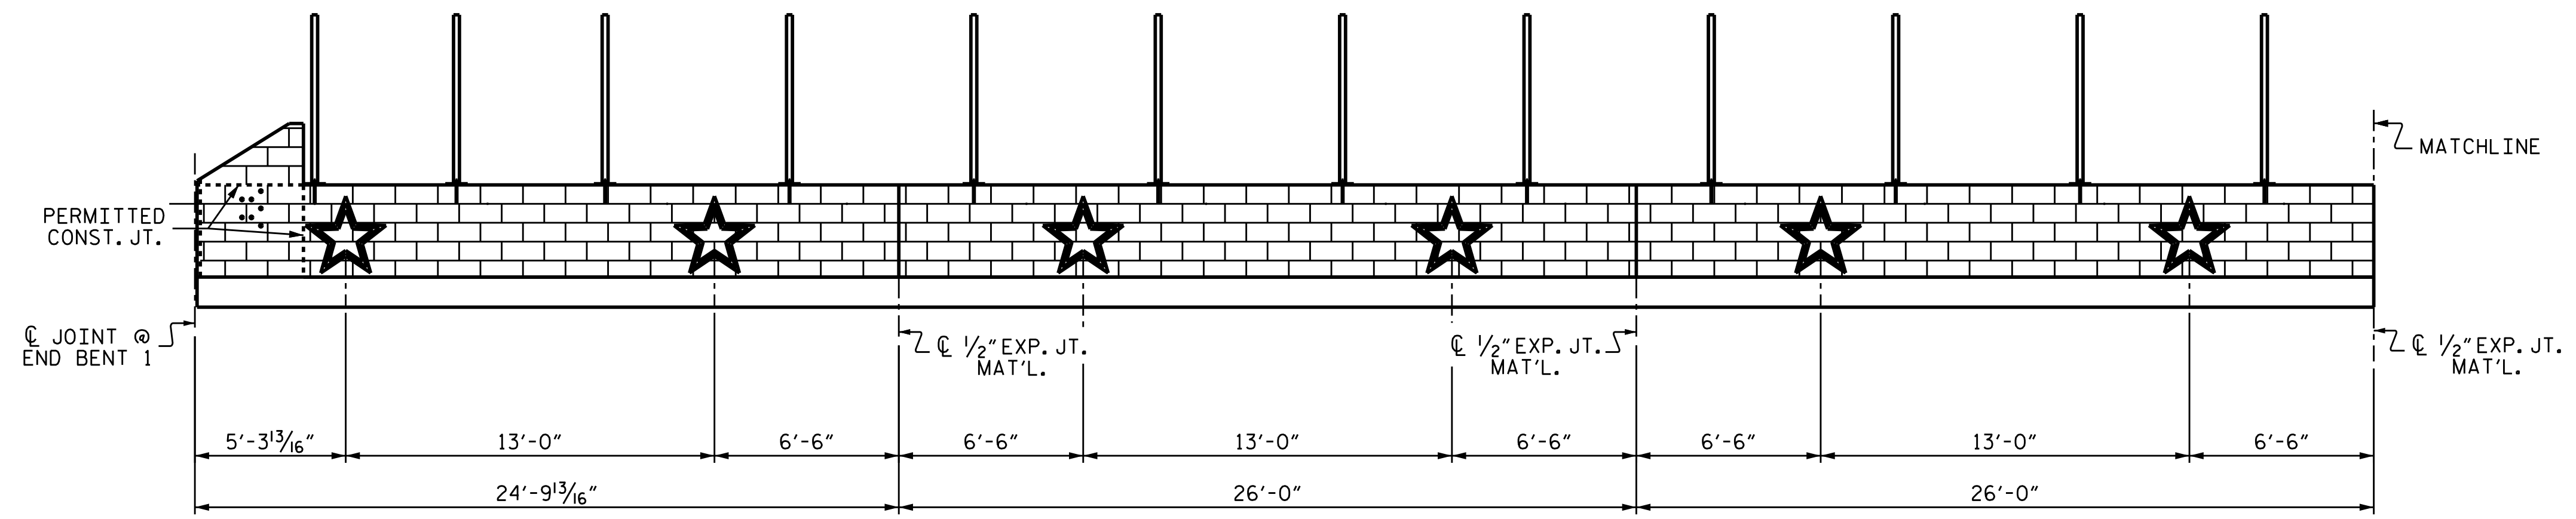


OUTSIDE OF RIGHT PARAPET ELEVATION

NOTES

- STAR RELIEF SHOWN SHALL BE CONSIDERED TO BEGIN AT THE POINT OF MAXIMUM RELIEF ON THE FORM LINER. THE TOTAL DEPTH OF RELIEF SHALL NOT EXCEED 2".
- CONCRETE FORM LINER SHALL BE USED ON THE OUTSIDE FACE OF THE PARAPET ONLY.
- FOR ARCHITECTURAL CONCRETE SURFACE TREATMENT, SEE SPECIAL PROVISIONS.
- STAR RELIEF SHALL BE COLORED BLACK TO MATCH FS 27038.
- FOR COLORING OF EDGE OF DECK AND STARS, SEE "APPLICATION OF BRIDGE COATING" SPECIAL PROVISION.


ARCHITECTURAL CONCRETE SURFACE TREATMENT = 987.7 SQ. FT.

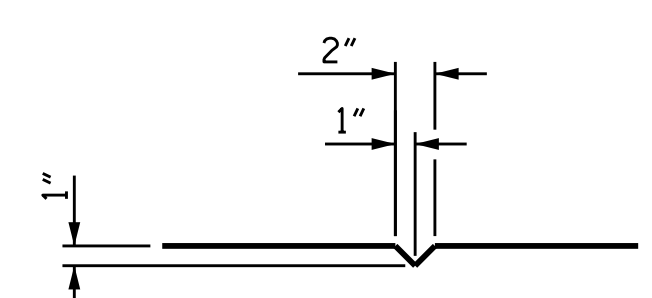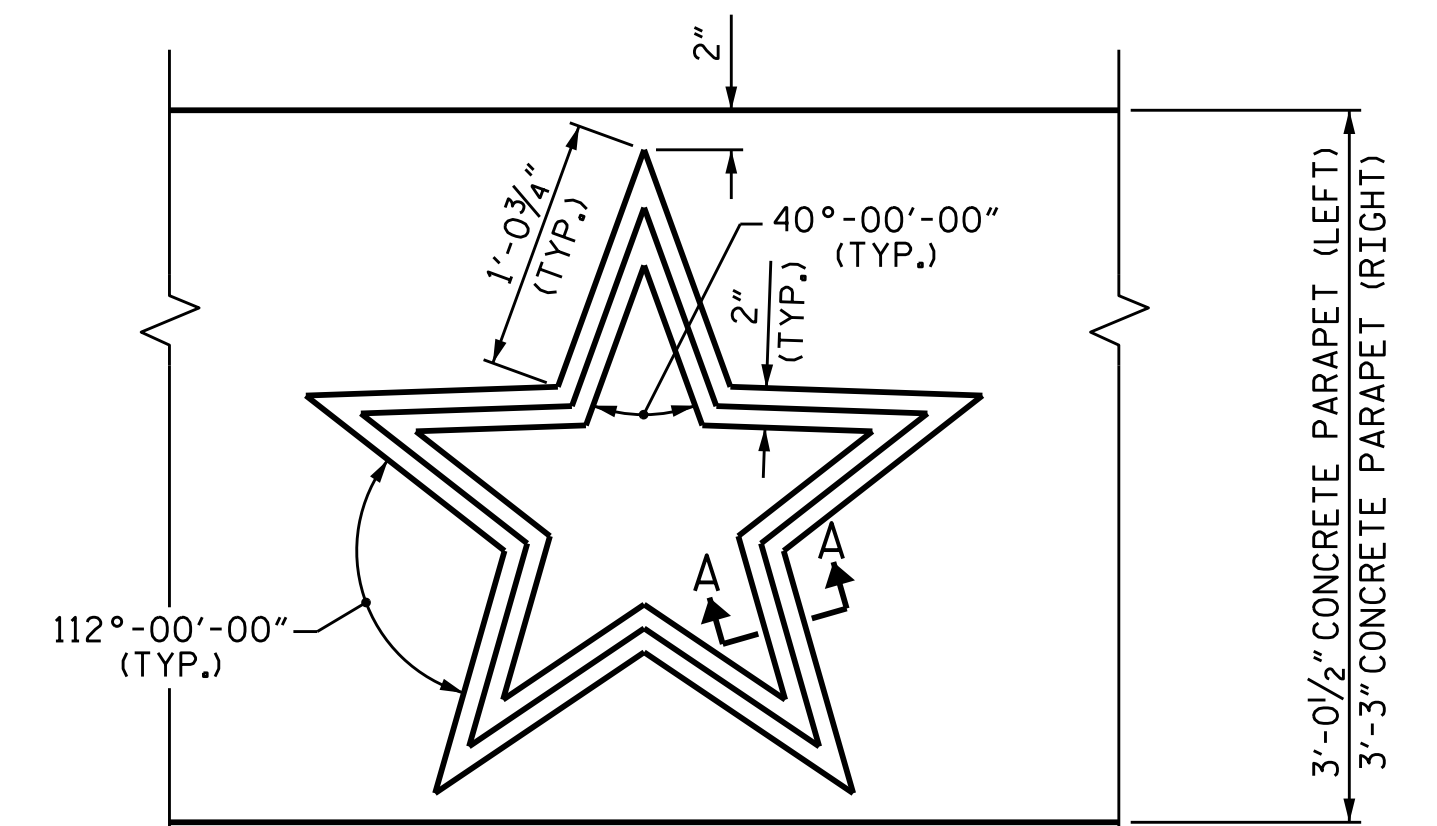

SECTION A-A

STAR DETAIL

PROJECT NO. B-4490
CUMBERLAND COUNTY
 STATION: 29+57.01 -L-

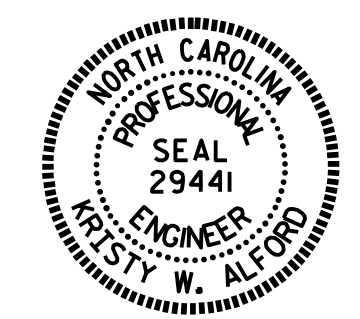

DocuSigned by:
 3/29/2016

STATE OF NORTH CAROLINA
 DEPARTMENT OF TRANSPORTATION
 RALEIGH
 SUPERSTRUCTURE
 CONCRETE PARAPET
 AESTHETIC DETAILS

DRAWN BY : A. SORSENGINH DATE : 8/2015
 CHECKED BY : J.P. ADAMS DATE : 8/2015
 DESIGN ENGINEER OF RECORD: A. SORSENGINH DATE : 9/2015

DOCUMENT NOT CONSIDERED
 FINAL UNLESS ALL
 SIGNATURES COMPLETED

| REVISIONS | | | | | | SHEET NO. | |
|-----------|-----|-------|-----|-----|-------|--------------|--|
| NO. | BY: | DATE: | NO. | BY: | DATE: | S-22 | |
| 1 | | | 3 | | | TOTAL SHEETS | |
| 2 | | | 4 | | | 84 | |