


PLAN

TOP OF PILE ELEVATIONS	
P1	127.62
P2	127.70
P3	127.77
P4	127.85
P5	127.92
P6	128.00
P7	128.07
P8	128.15
P9	128.22
P10	128.29
P11	128.37
P12	128.44
P13	128.52
P14	128.59
P15	128.67
P16	128.74
P17	128.82
P18	128.89
P19	128.97
P20	129.04
P21	129.12
P22	129.19

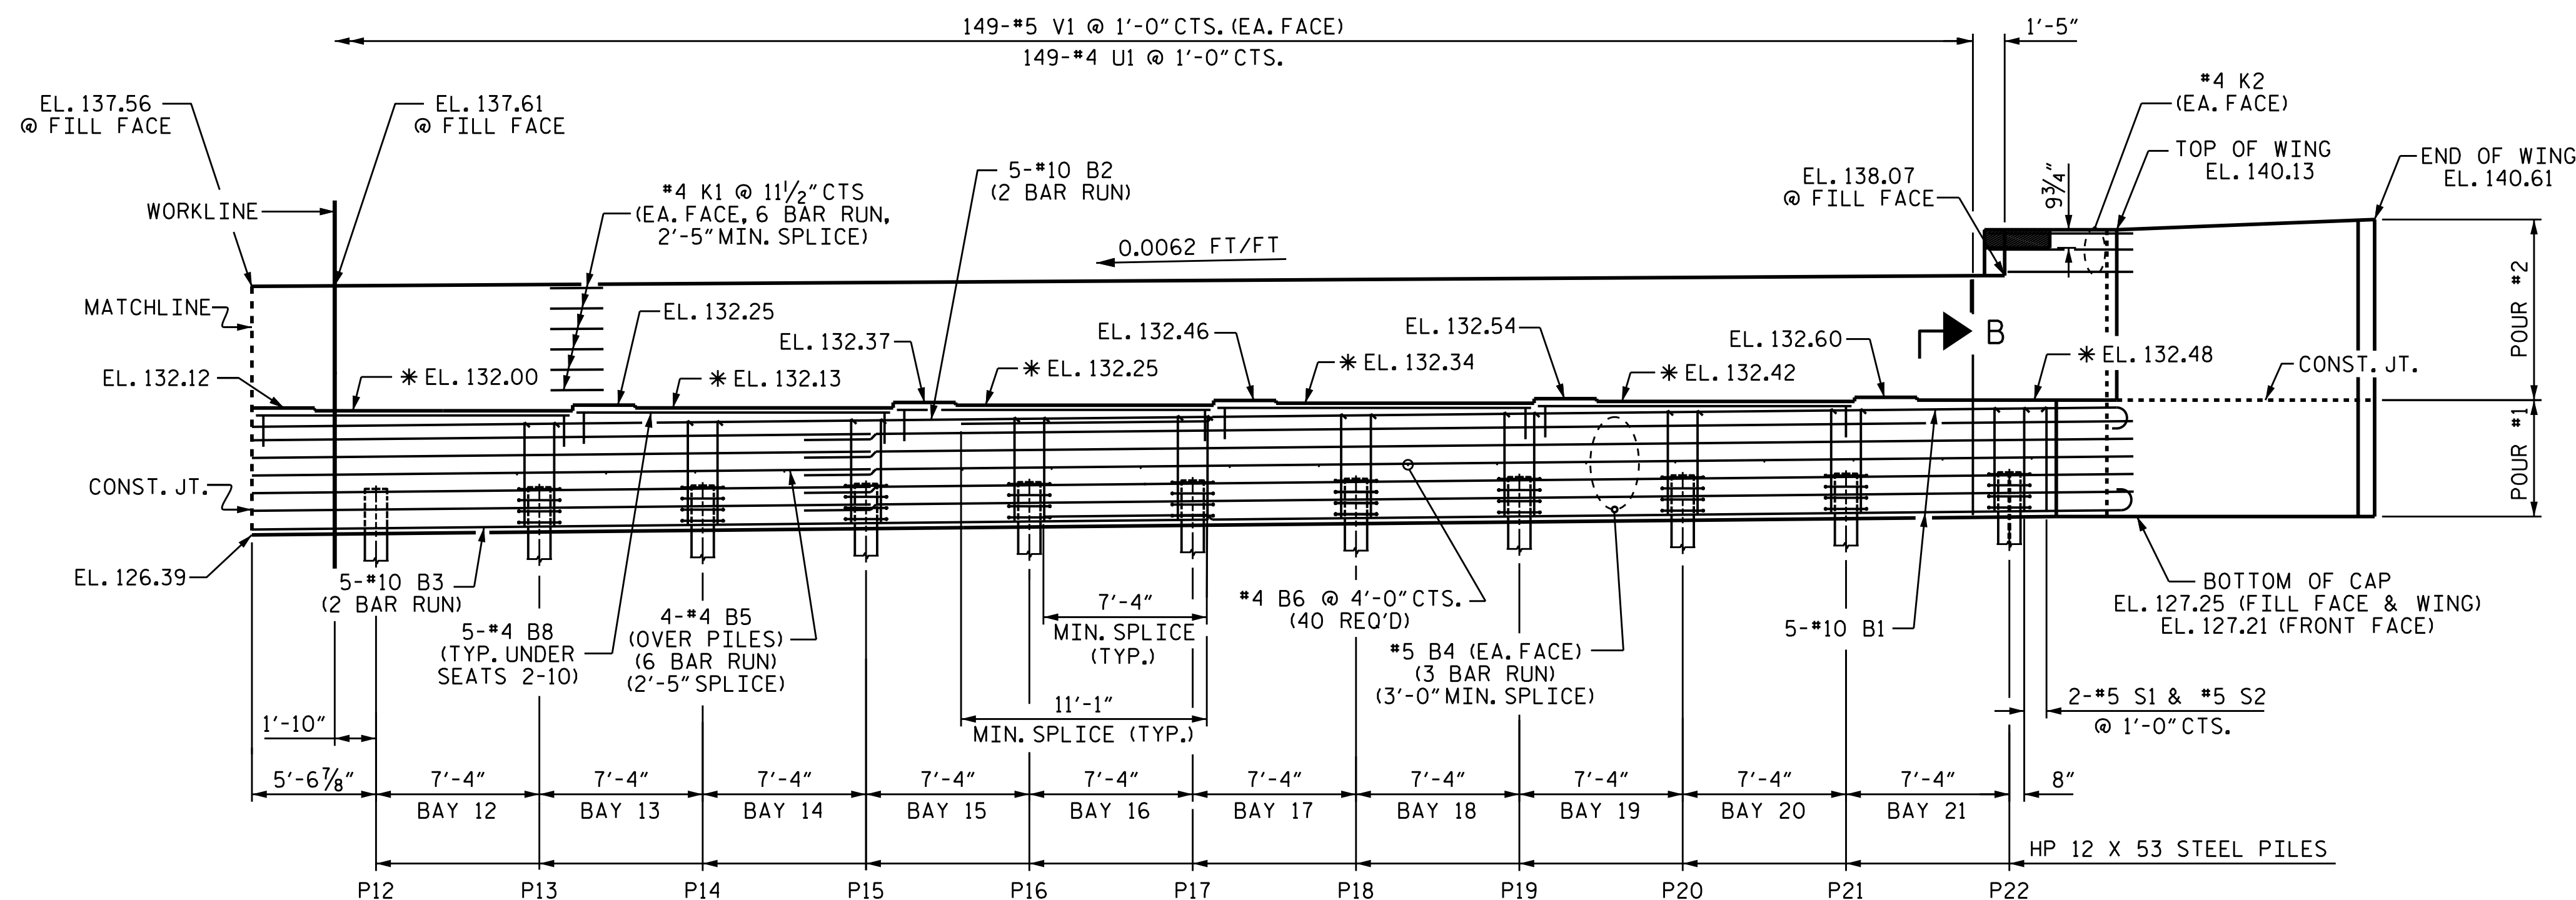

ELEVATION

\* FOR LOCATION OF ELEVATION BETWEEN BRIDGE SEAT BUILD-UPS, SEE SHEET 4 OF 4.

PROJECT NO. B-4490  
CUMBERLAND COUNTY  
 STATION: 29+57.01 -L-

SHEET 2 OF 4



DocuSigned by:  
 W. Alfano  
 F245838300F40E

3/29/2016

DOCUMENT NOT CONSIDERED  
 FINAL UNLESS ALL  
 SIGNATURES COMPLETED

STATE OF NORTH CAROLINA  
 DEPARTMENT OF TRANSPORTATION  
 RALEIGH

SUBSTRUCTURE  
 END BENT 2

DRAWN BY : A. SORSENGINH DATE : 3/2015  
 CHECKED BY : J.P. ADAMS DATE : 8/2015  
 DESIGN ENGINEER OF RECORD: A. SORSENGINH DATE : 9/2015

REVISIONS						SHEET NO.	
NO.	BY:	DATE:	NO.	BY:	DATE:	S-37	
1			3			TOTAL SHEETS	
2			4			84	