


PLAN OF SPAN A - STAGE I



NOTES

- CONCRETE MEDIAN NOT SHOWN FOR CLARITY.
- FOR CONCRETE PARAPET REINFORCING STEEL AND DETAILS, SEE "CONCRETE PARAPET DETAILS" SHEET.
- FOR SIDEWALK REINFORCING STEEL AND DETAILS, SEE "SIDEWALK DETAILS" SHEET.
- PERMITTED CONSTRUCTION JOINT NOT SHOWN. FOR LOCATION, SEE "CONCRETE DECK POUR DETAILS" SHEET.
- *6 D1 DOWELS SHALL BE PLACED IN THE SAME HORIZONTAL PLANE AS THE TOP AND BOTTOM REINFORCING STEEL.
- FOR PLACEMENT OF #4 J1 BAR, SEE "EXPANSION JOINT SEAL DETAILS" SHEET.

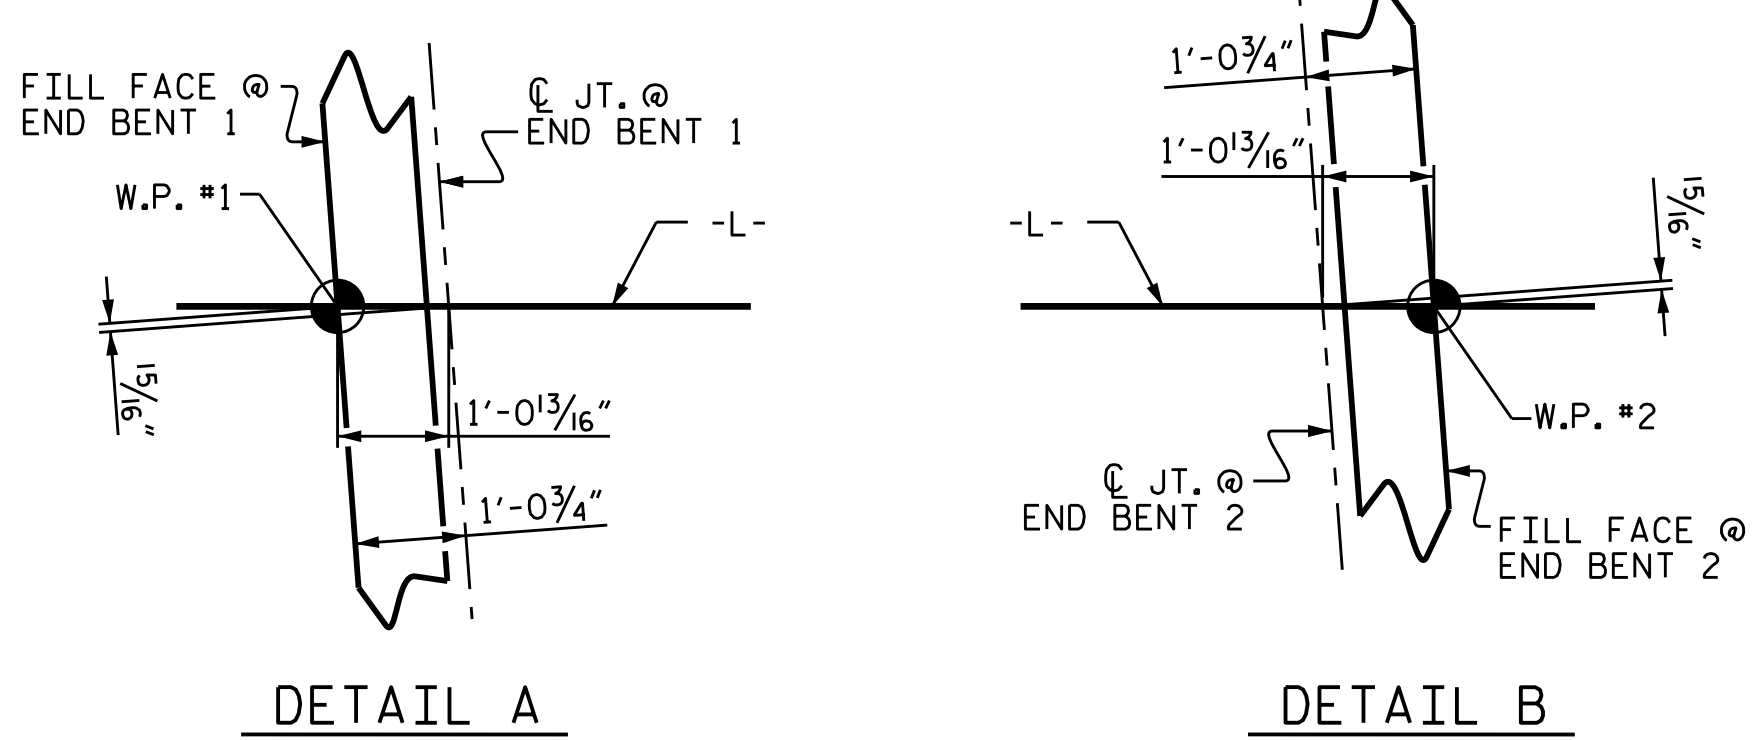

DocuSigned by:
 3/29/2016

PROJECT NO. B-4490
CUMBERLAND COUNTY
 STATION: 35+23.40 -L-

SHEET 1 OF 2
 STATE OF NORTH CAROLINA
 DEPARTMENT OF TRANSPORTATION
 RALEIGH
 SUPERSTRUCTURE
 PLAN OF SPAN
 STAGE I

DRAWN BY : I.L. AVERETTE DATE : 12-14
 CHECKED BY : J.P. ADAMS DATE : 07-15
 DESIGN ENGINEER OF RECORD: I.L. AVERETTE DATE : 09-15

DOCUMENT NOT CONSIDERED
 FINAL UNLESS ALL
 SIGNATURES COMPLETED

REVISIONS						SHEET NO.	
NO.	BY:	DATE:	NO.	BY:	DATE:	S-50	
1			3			TOTAL SHEETS	
2			4			84	