



**PLAN OF ROOF SLAB - STAGE V**

FOR "C" BARS, SEE "STAGE V "C" BAR DETAIL"

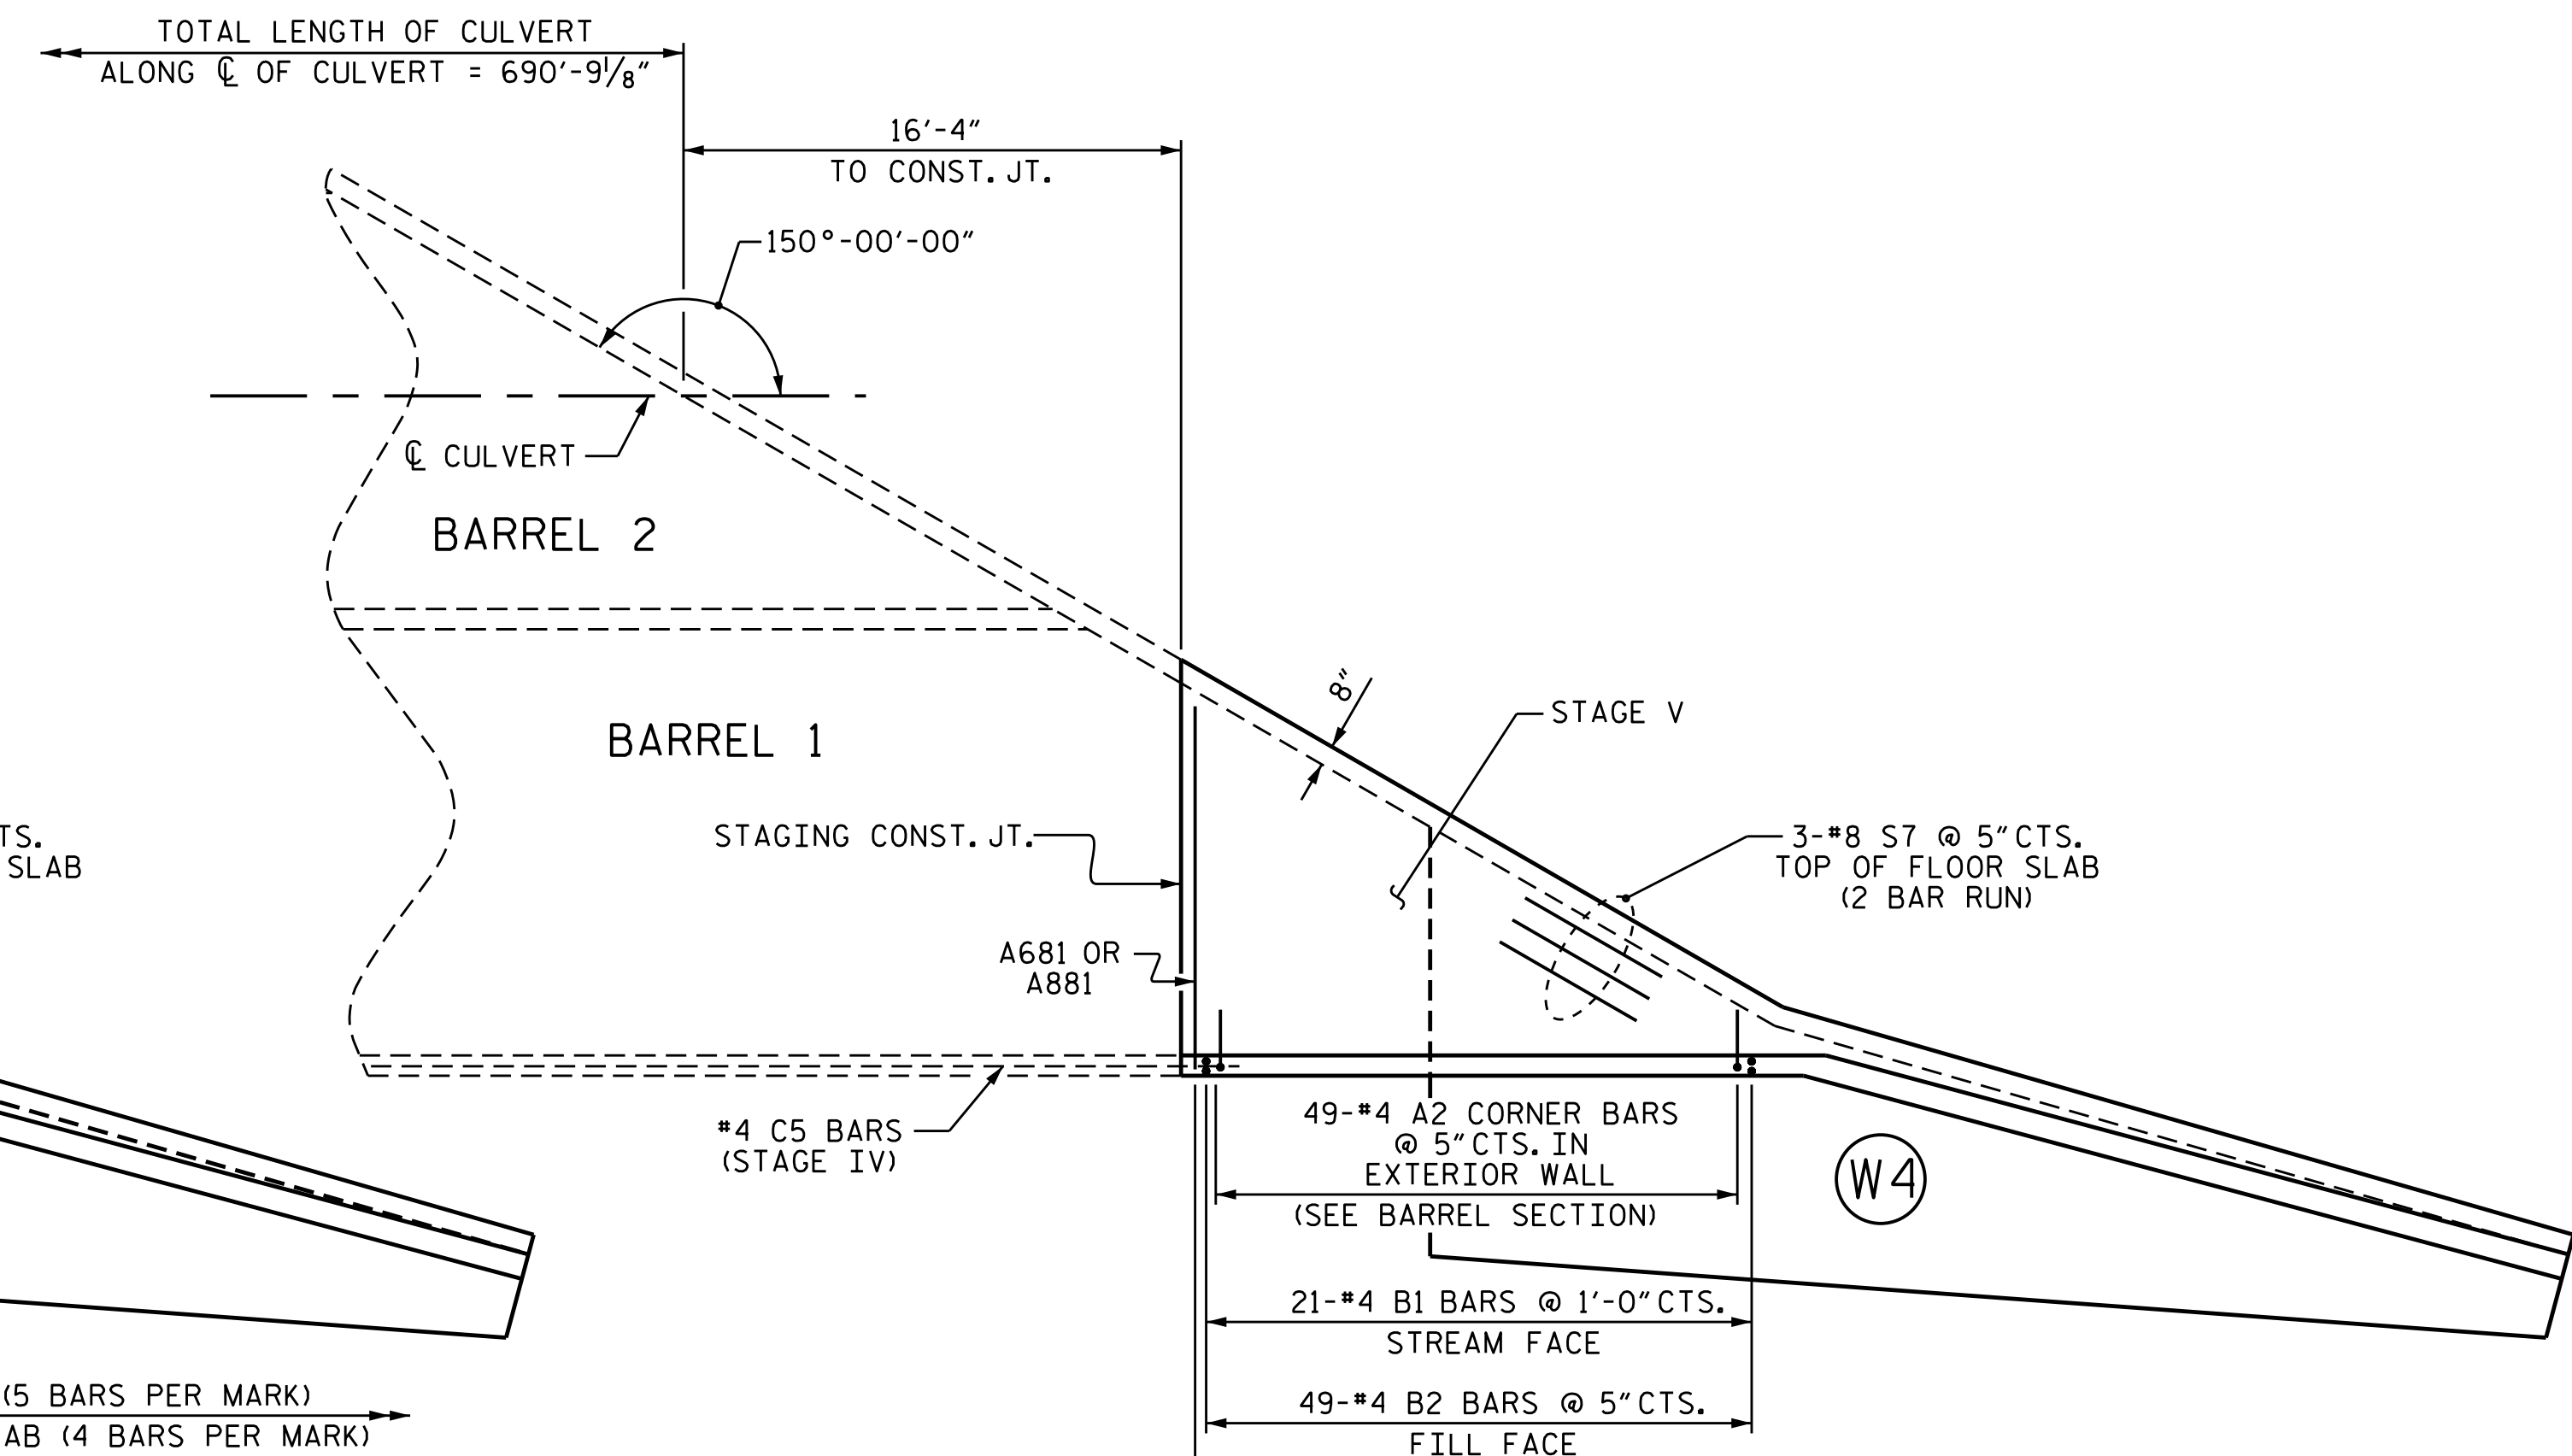

**PLAN OF FLOOR SLAB - STAGE V**

FOR "C" BARS, SEE "STAGE V "C" BAR DETAIL"  
SILLS FOR STAGES VI & VII NOT SHOWN FOR CLARITY. SEE "SILL DETAILS" ON SHEET 6 OF 18

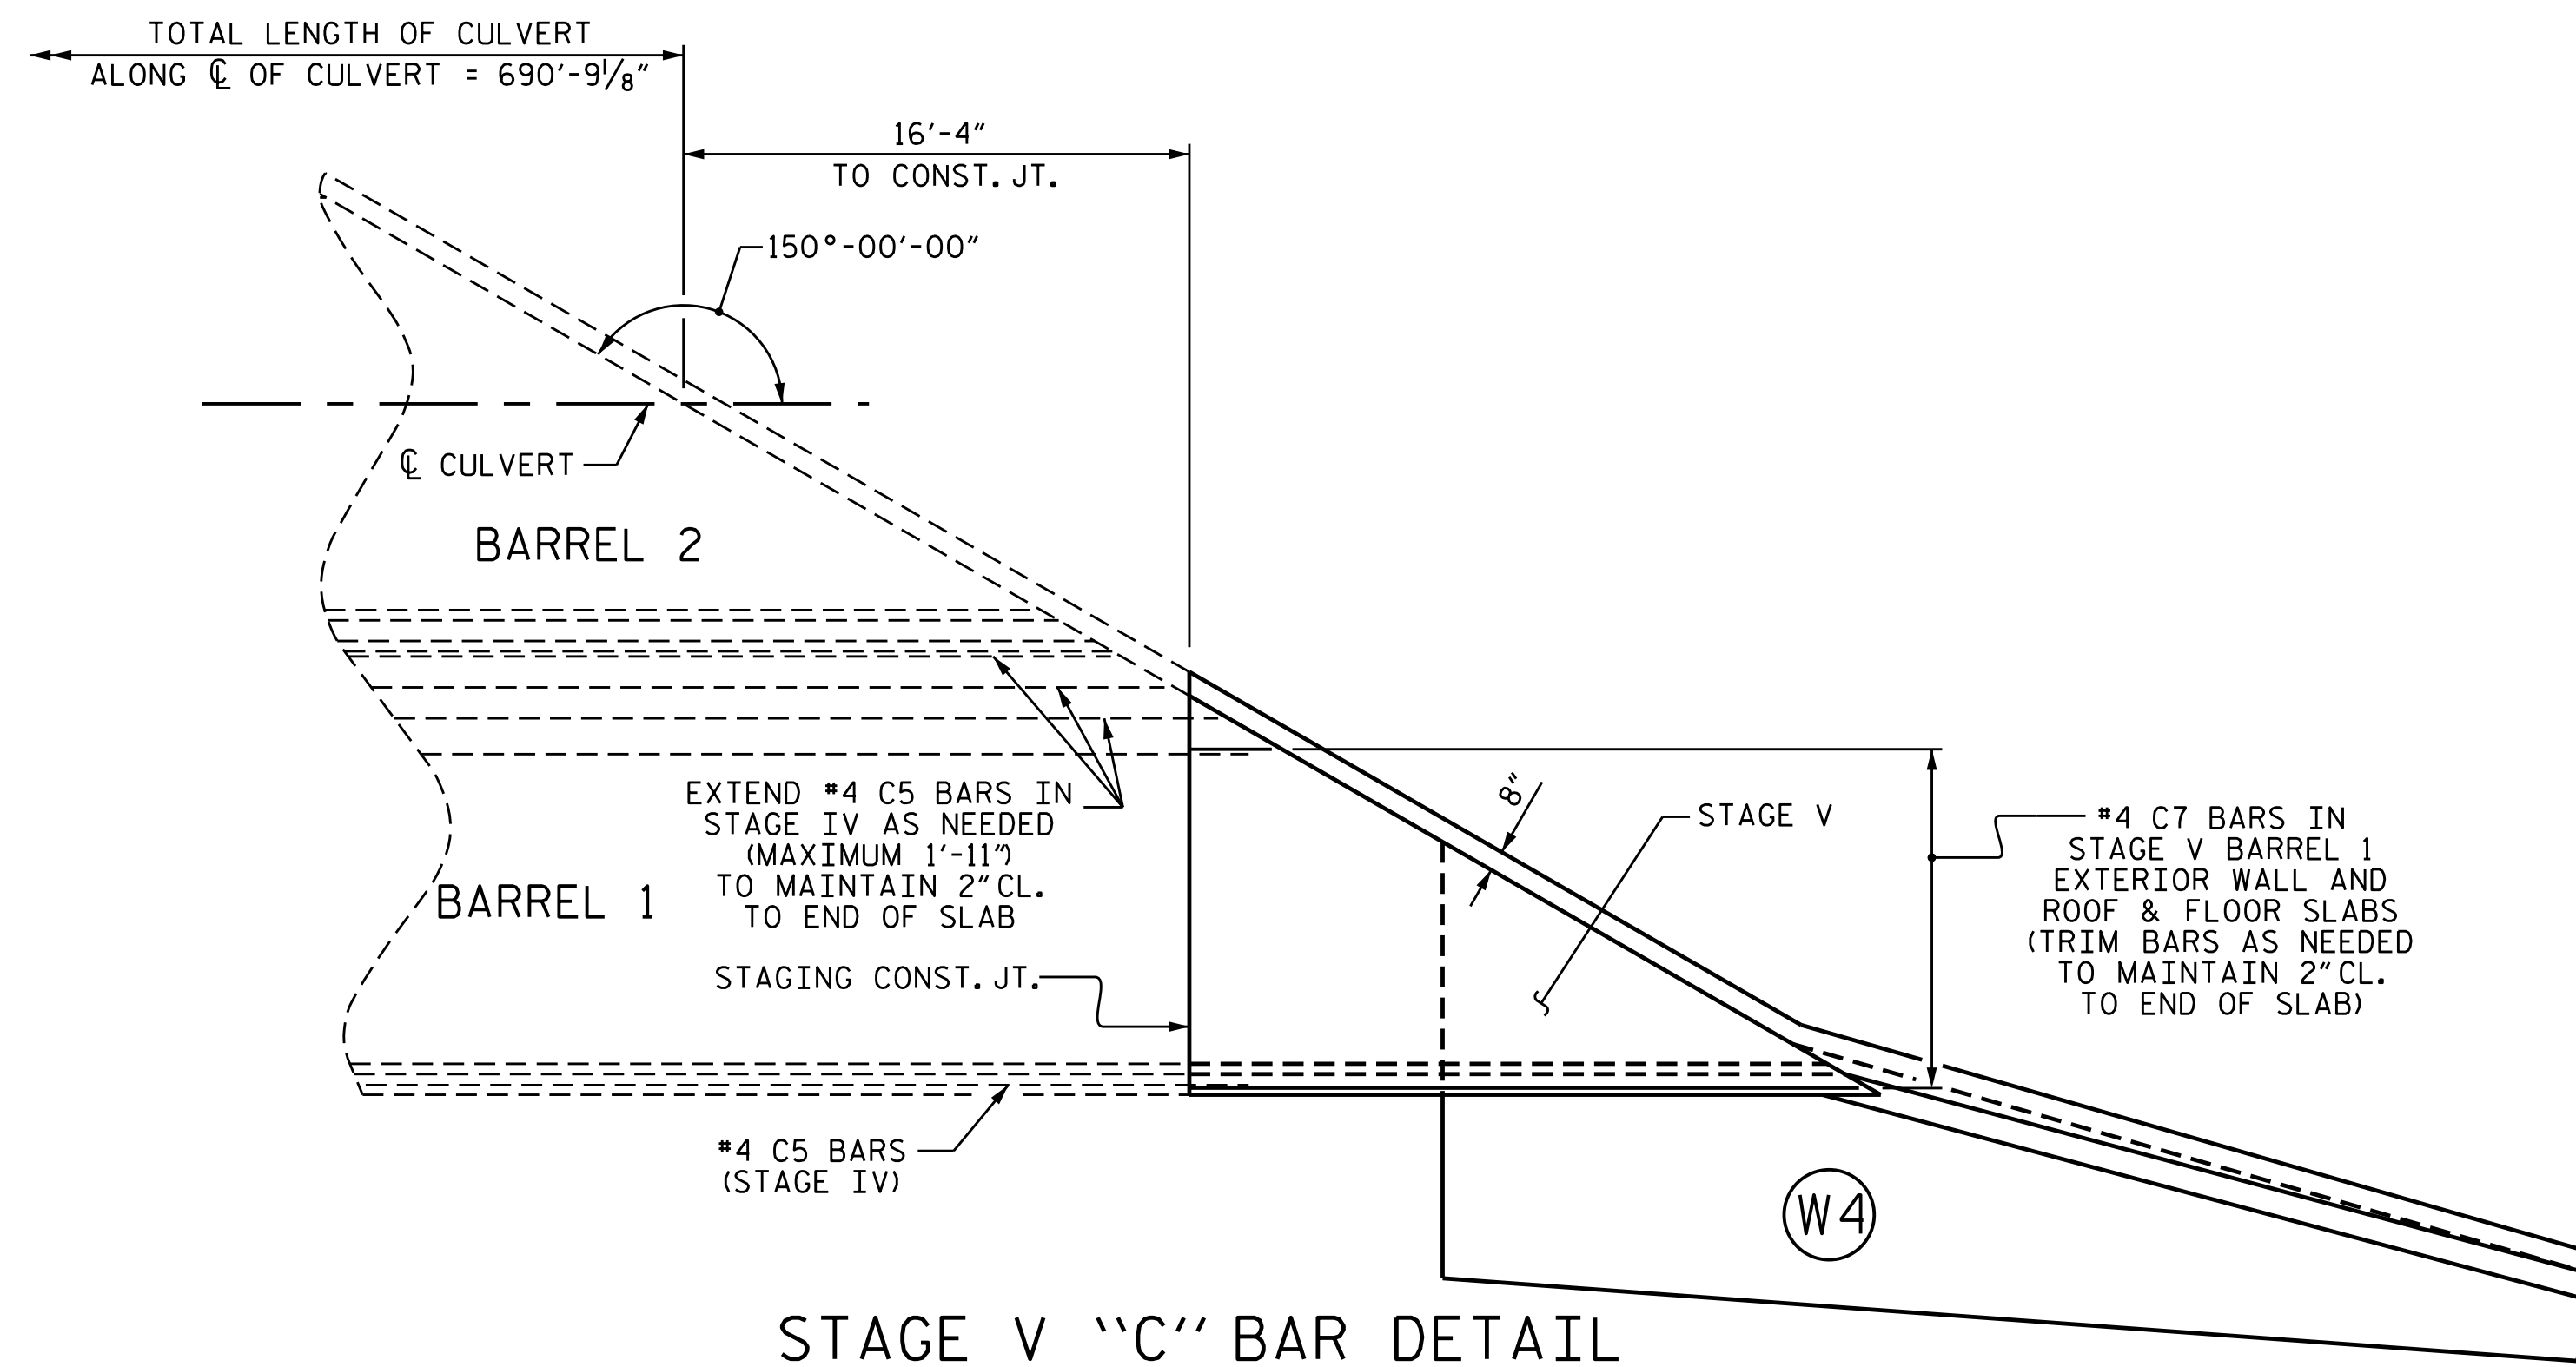

**STAGE V "C" BAR DETAIL**

HEADWALL NOT SHOWN FOR CLARITY

PROJECT NO. B-4490  
CUMBERLAND COUNTY  
STATION: 19+26.42 -L-

SHEET 12 OF 18



DocuSigned by:  
3/29/2016

STATE OF NORTH CAROLINA  
DEPARTMENT OF TRANSPORTATION  
RALEIGH

TRIPLE 14 FT. X 9 FT.  
CONCRETE BOX CULVERT

DRAWN BY : I.L. AVERETTE DATE : 07-15  
CHECKED BY : J.P. ADAMS DATE : 08-15  
DESIGN ENGINEER OF RECORD: I.L. AVERETTE DATE : 09-15

DOCUMENT NOT CONSIDERED  
FINAL UNLESS ALL  
SIGNATURES COMPLETED

REVISIONS						SHEET NO.	
NO.	BY:	DATE:	NO.	BY:	DATE:	TOTAL SHEETS	
1			3			C-12	
2			4			18	