

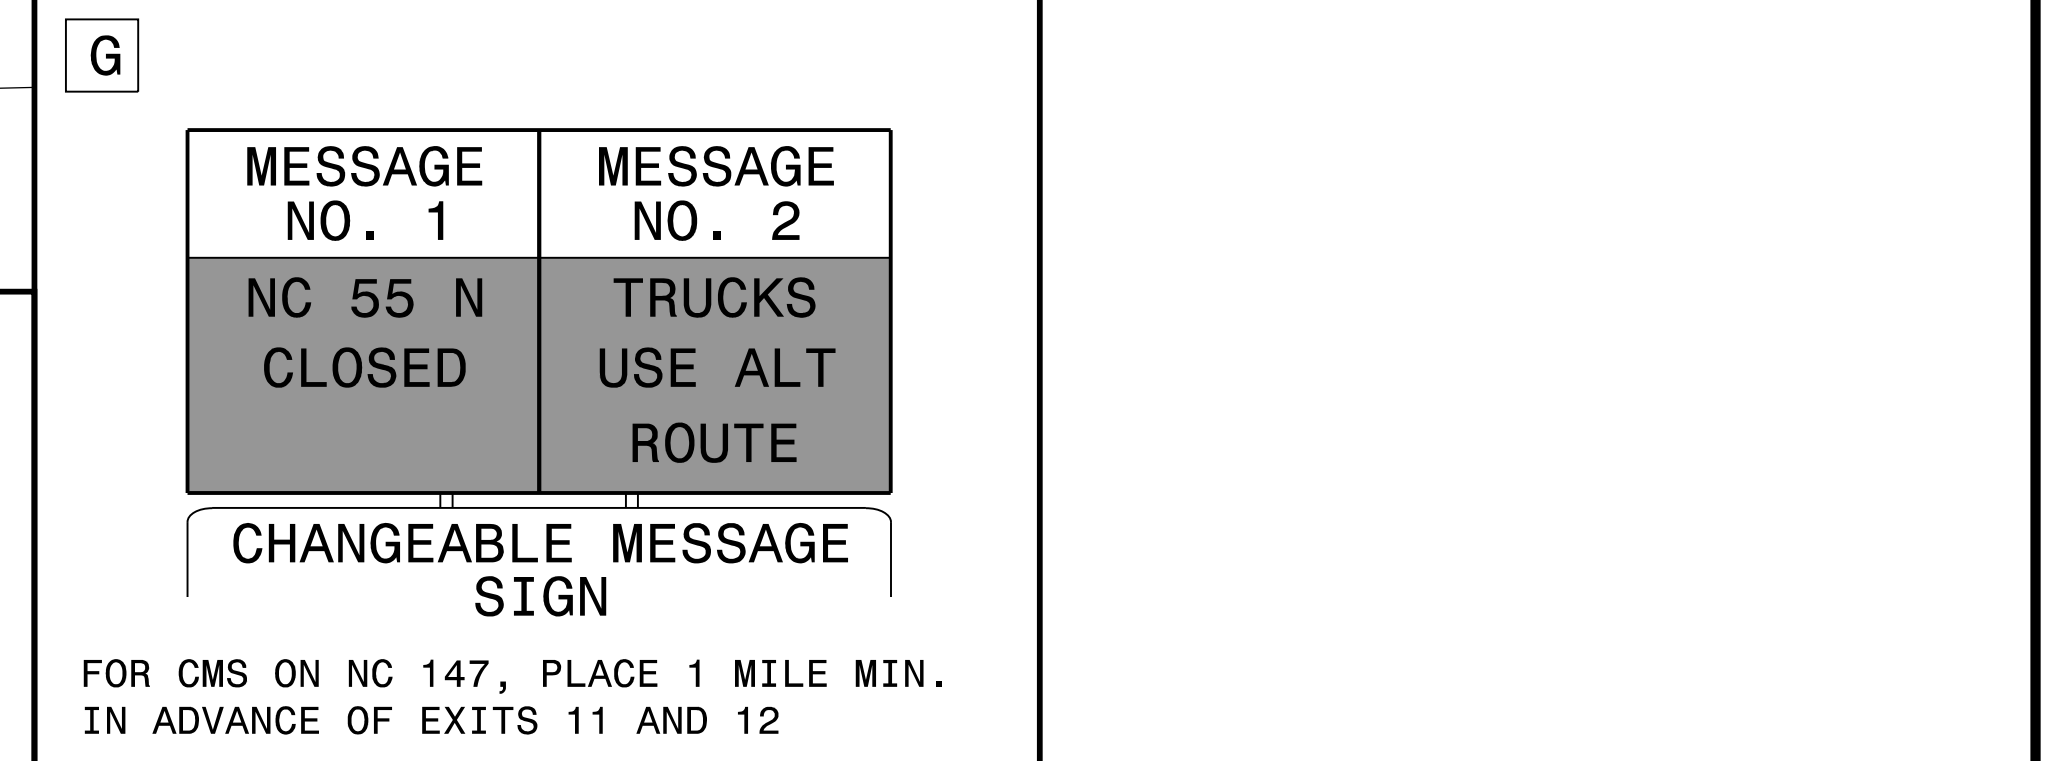
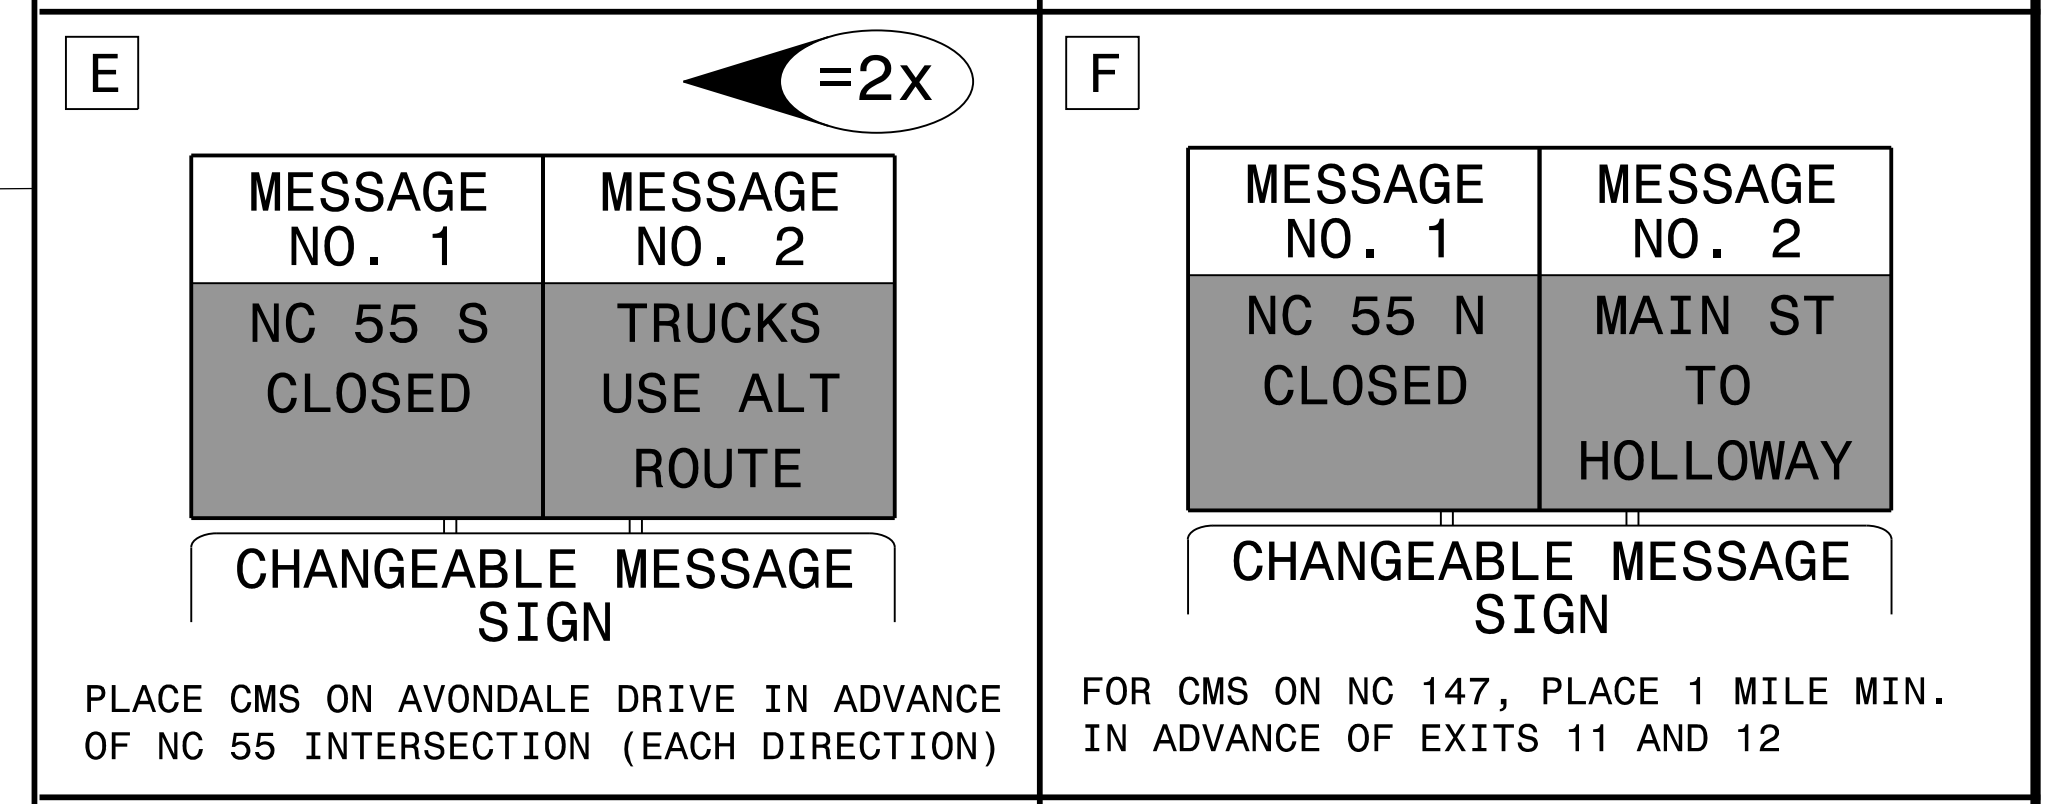
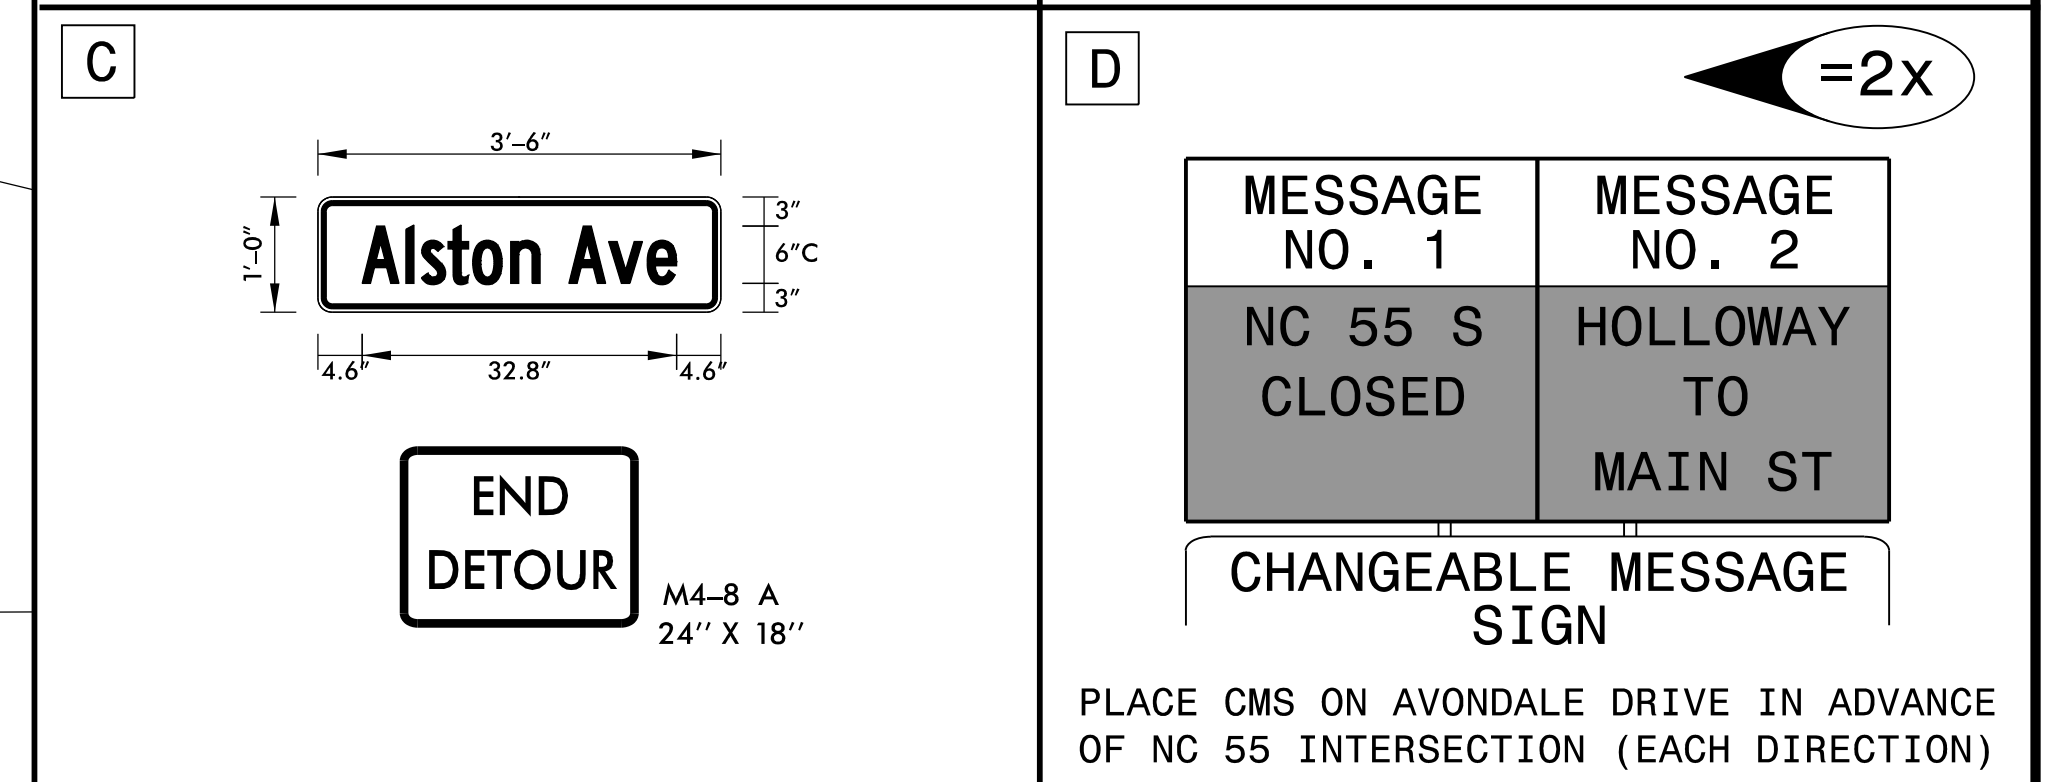


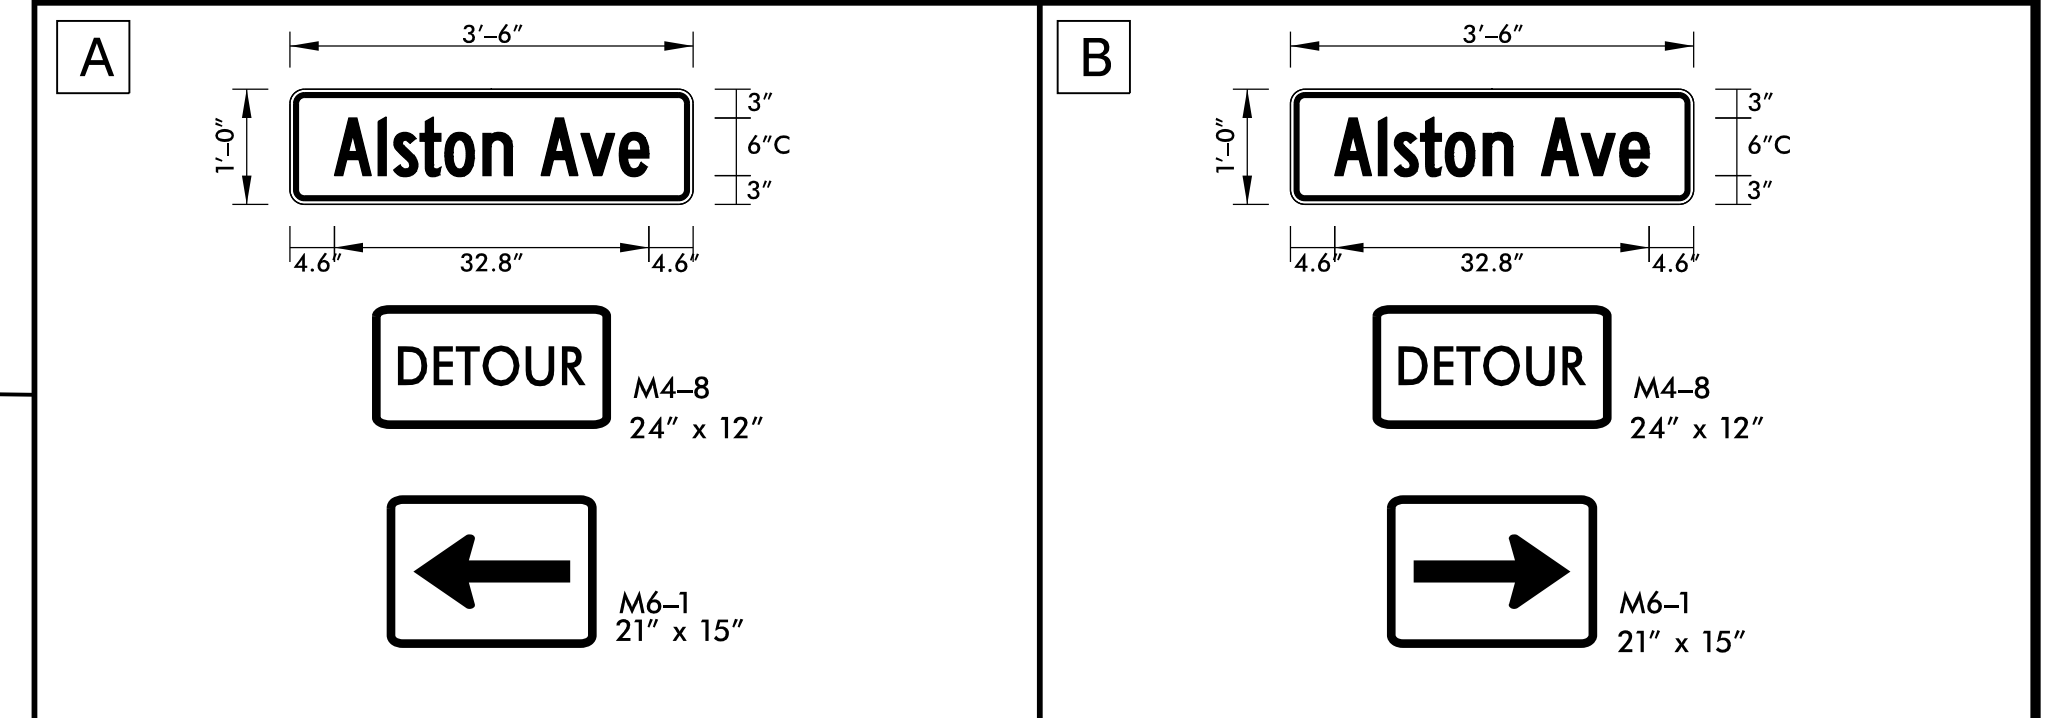

SEE SHEET TMP-2C FOR BARRICADE LEGEND
 SEE SHEET TMP-2AC FOR SPECIAL SIGN DESIGN DETAILS

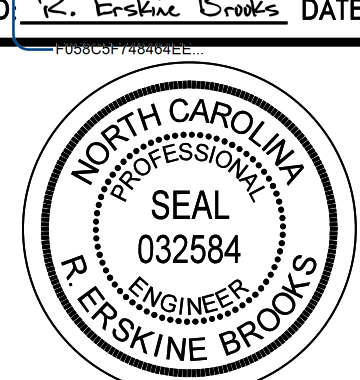

APPROVED:  DATE: 5/13/2016 		ALSTON AVENUE (NC 55) DETOUR ROUTE
--	---	---------------------------------------

REVISIONS

PLOT DRIVER: NCDOT_color_eng_50.plt
 USER: erbrooks
 DATE: 5/13/2016
 TIME: 10:40:16 AM
 FILE: c:\pwworking\tpa\d048729\U-3308_TMP-02C thru 02AB.dgn

DOCUMENT NOT CONSIDERED FINAL
 UNLESS ALL SIGNATURES COMPLETED

