

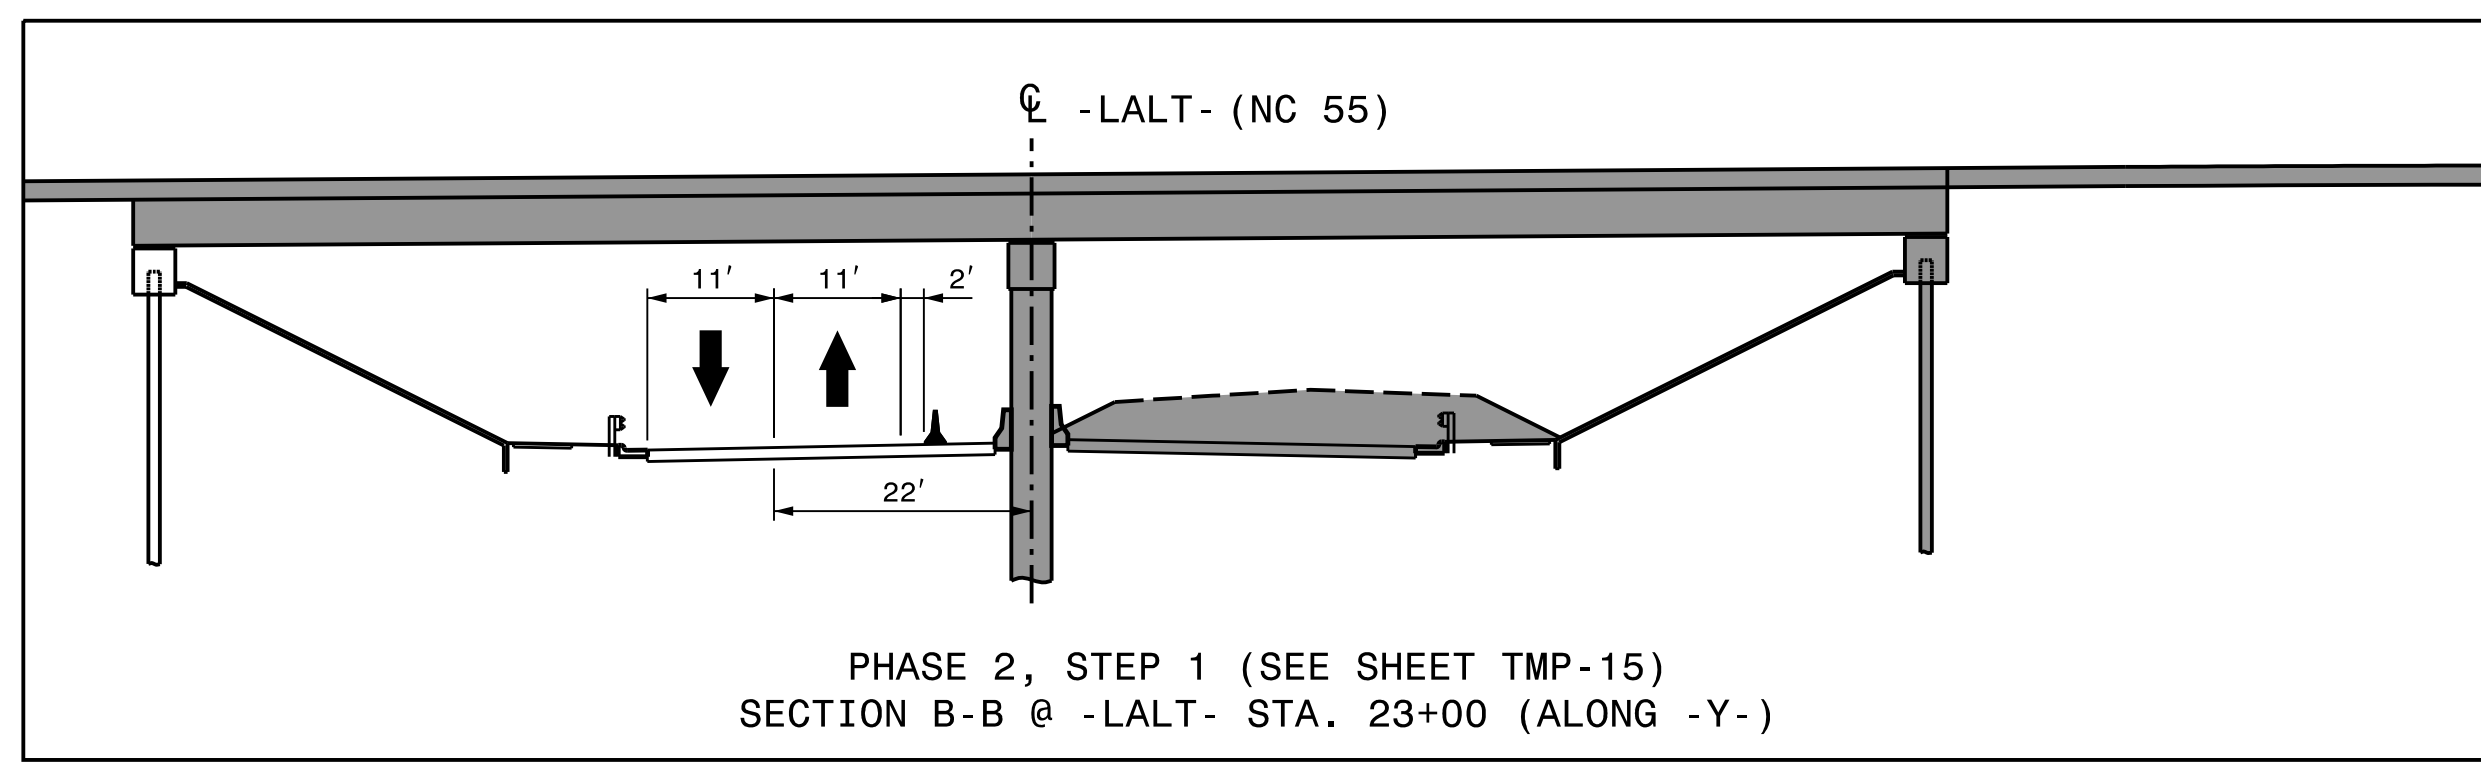
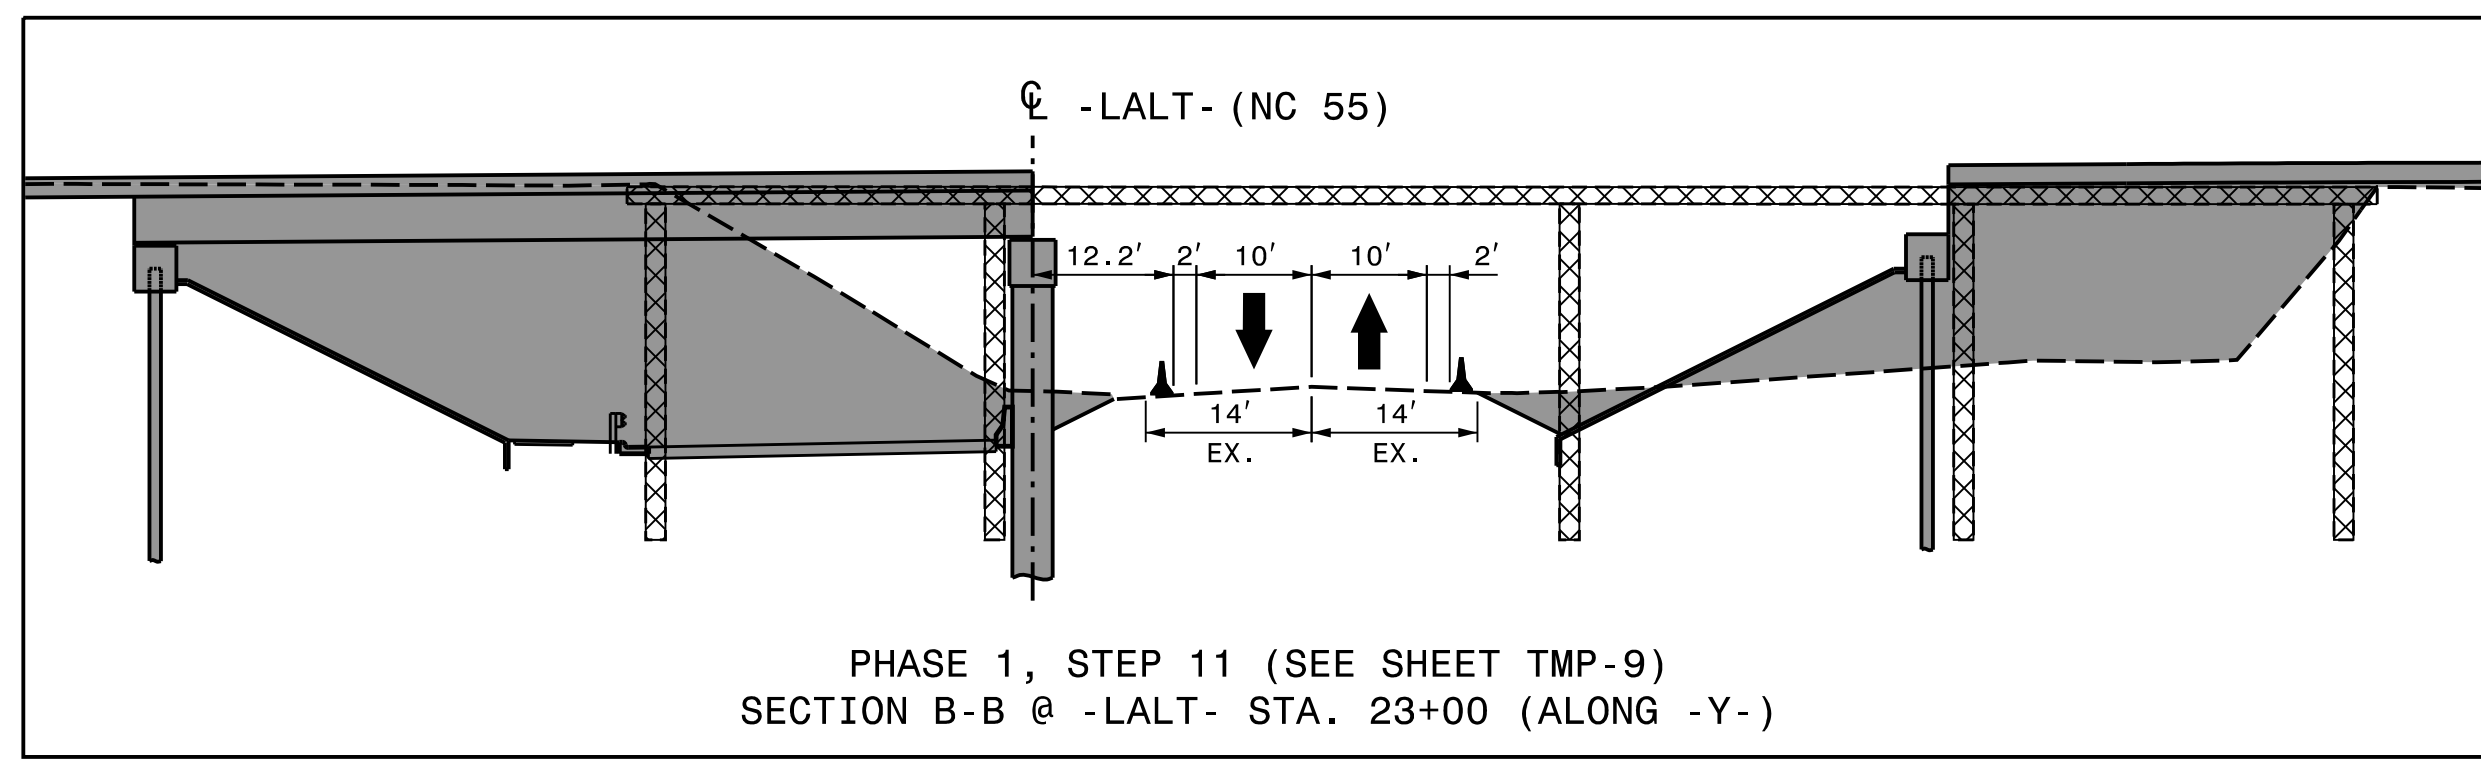
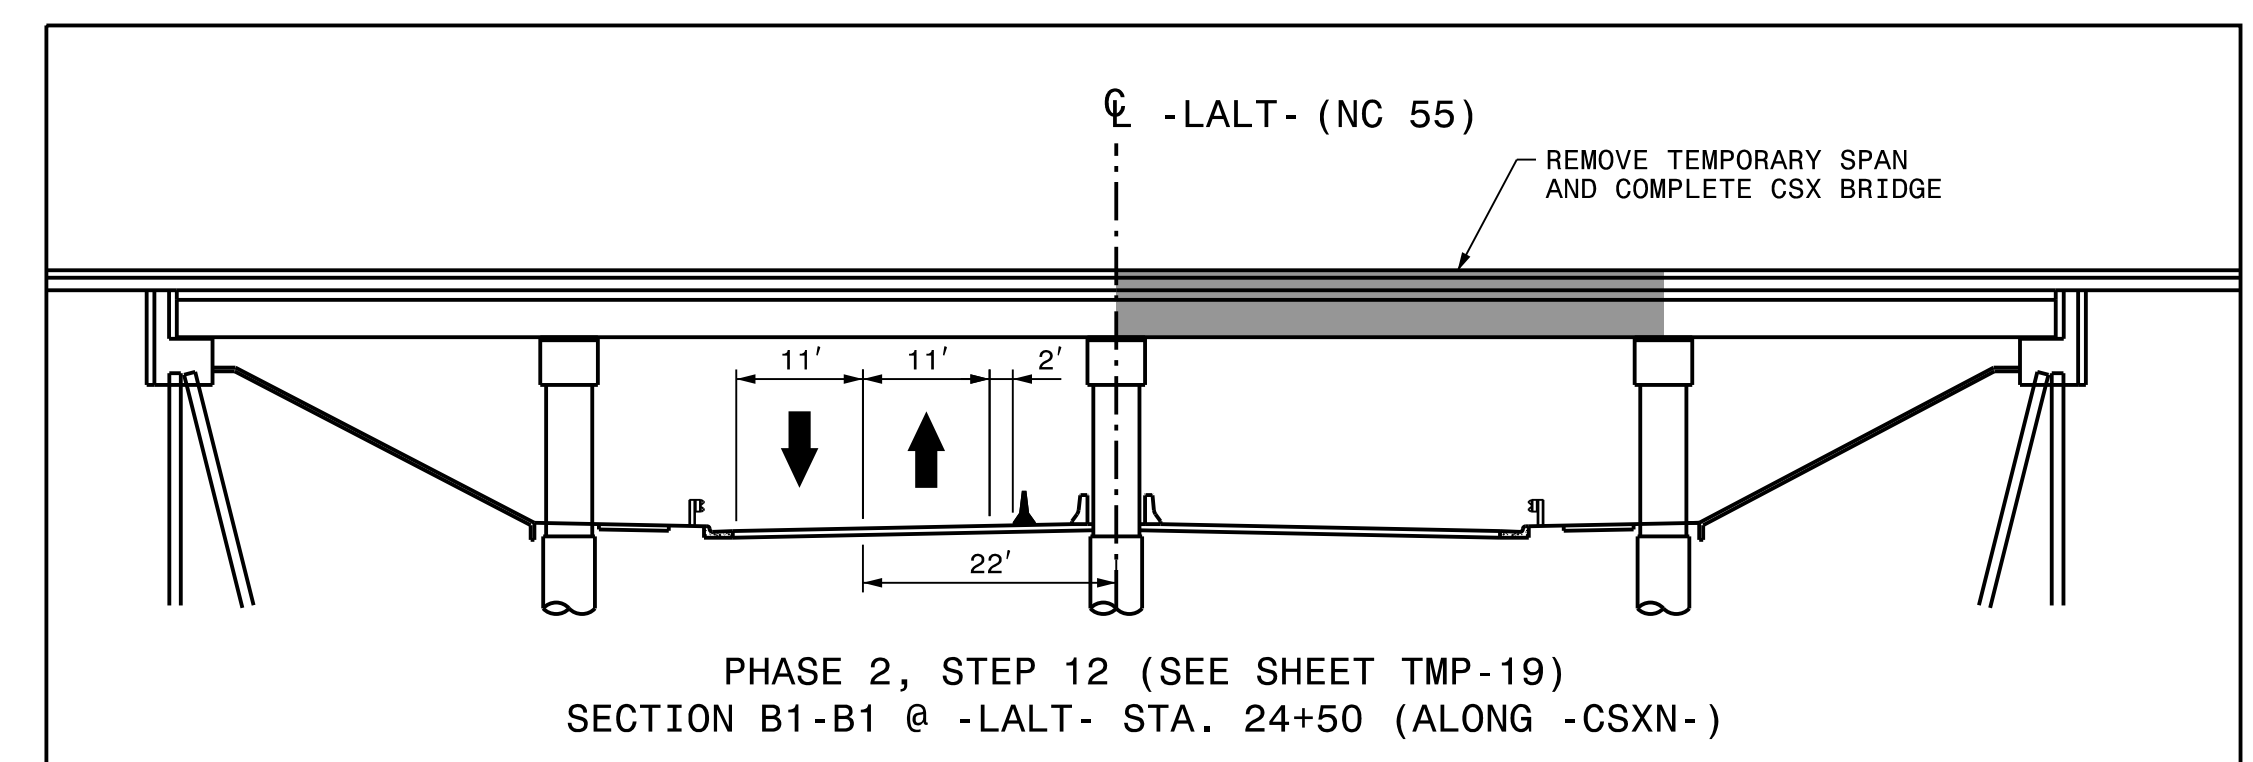
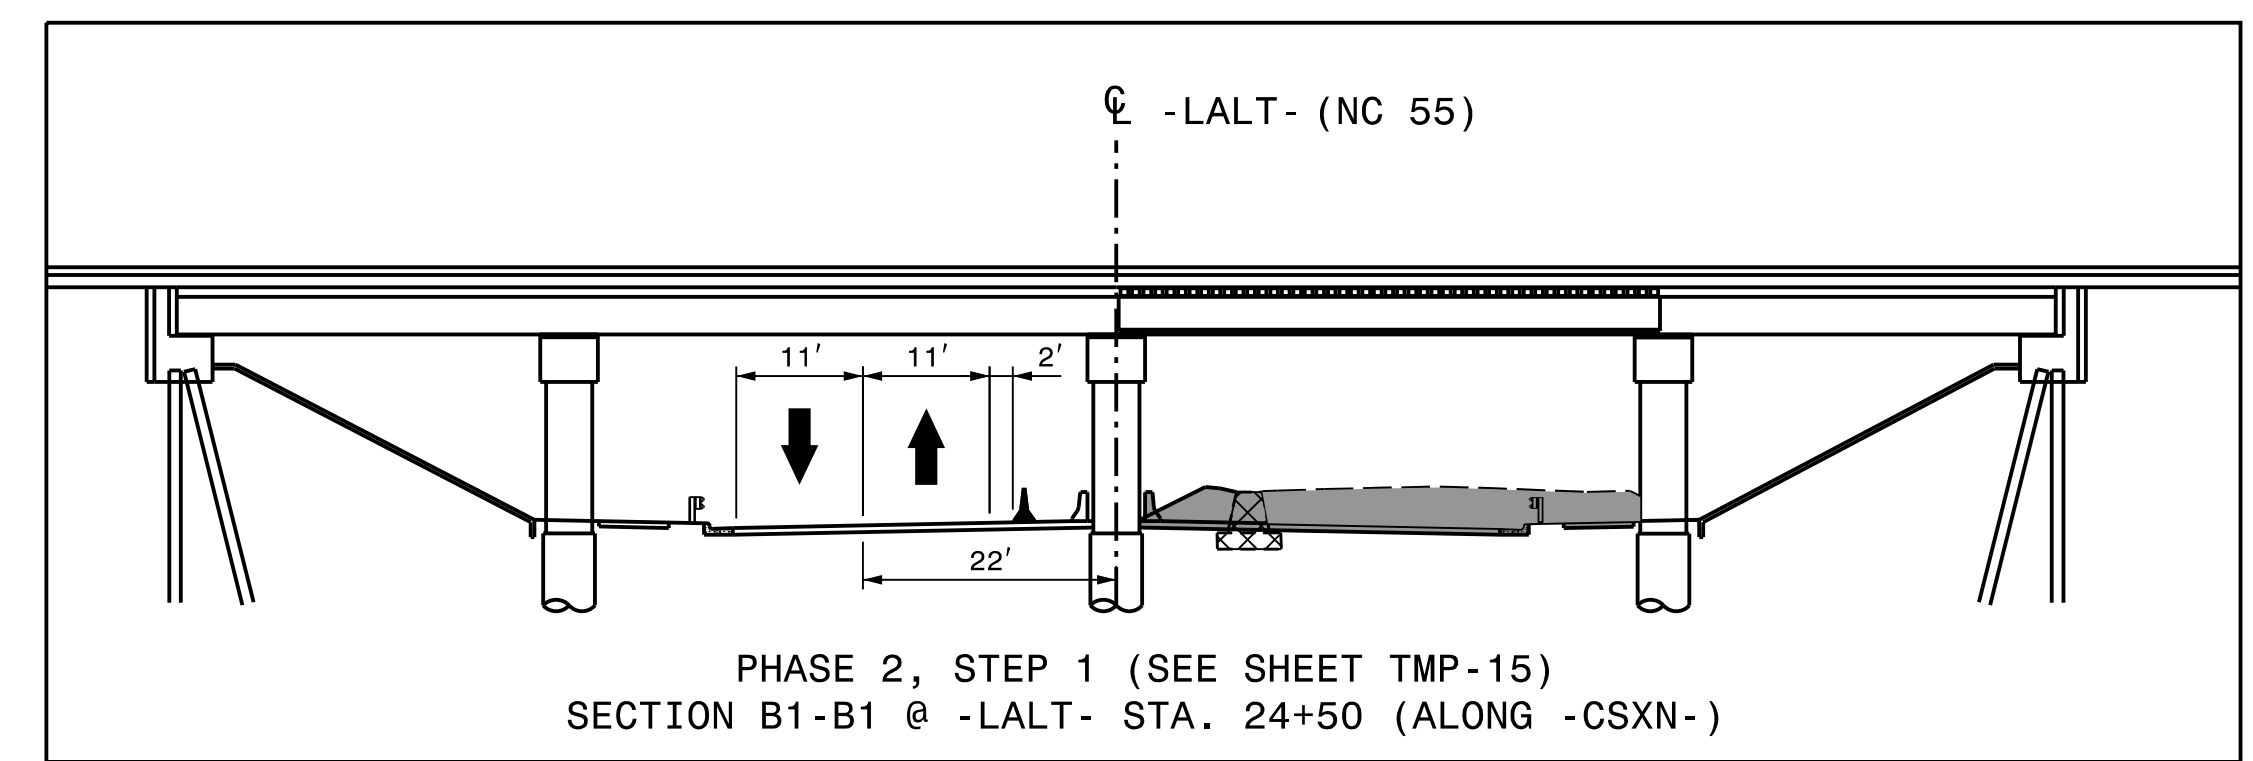


PETTIGREW STREET BRIDGE OVER NC 55

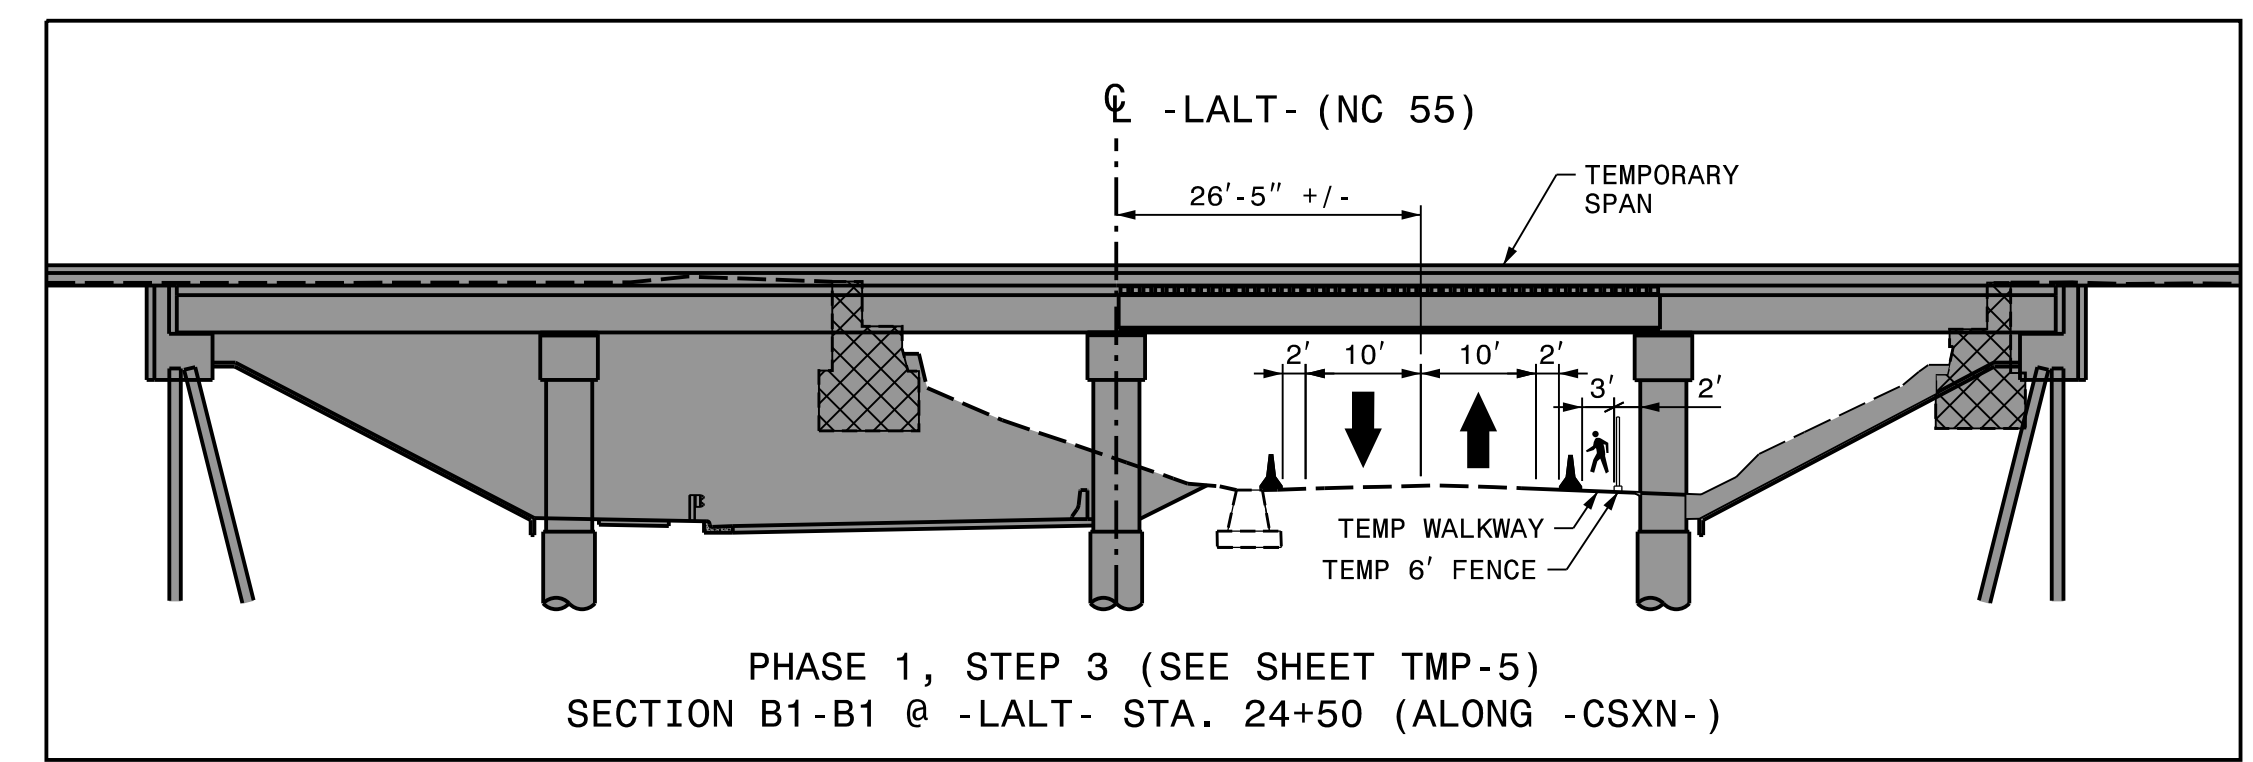


CSX BRIDGE OVER NC 55

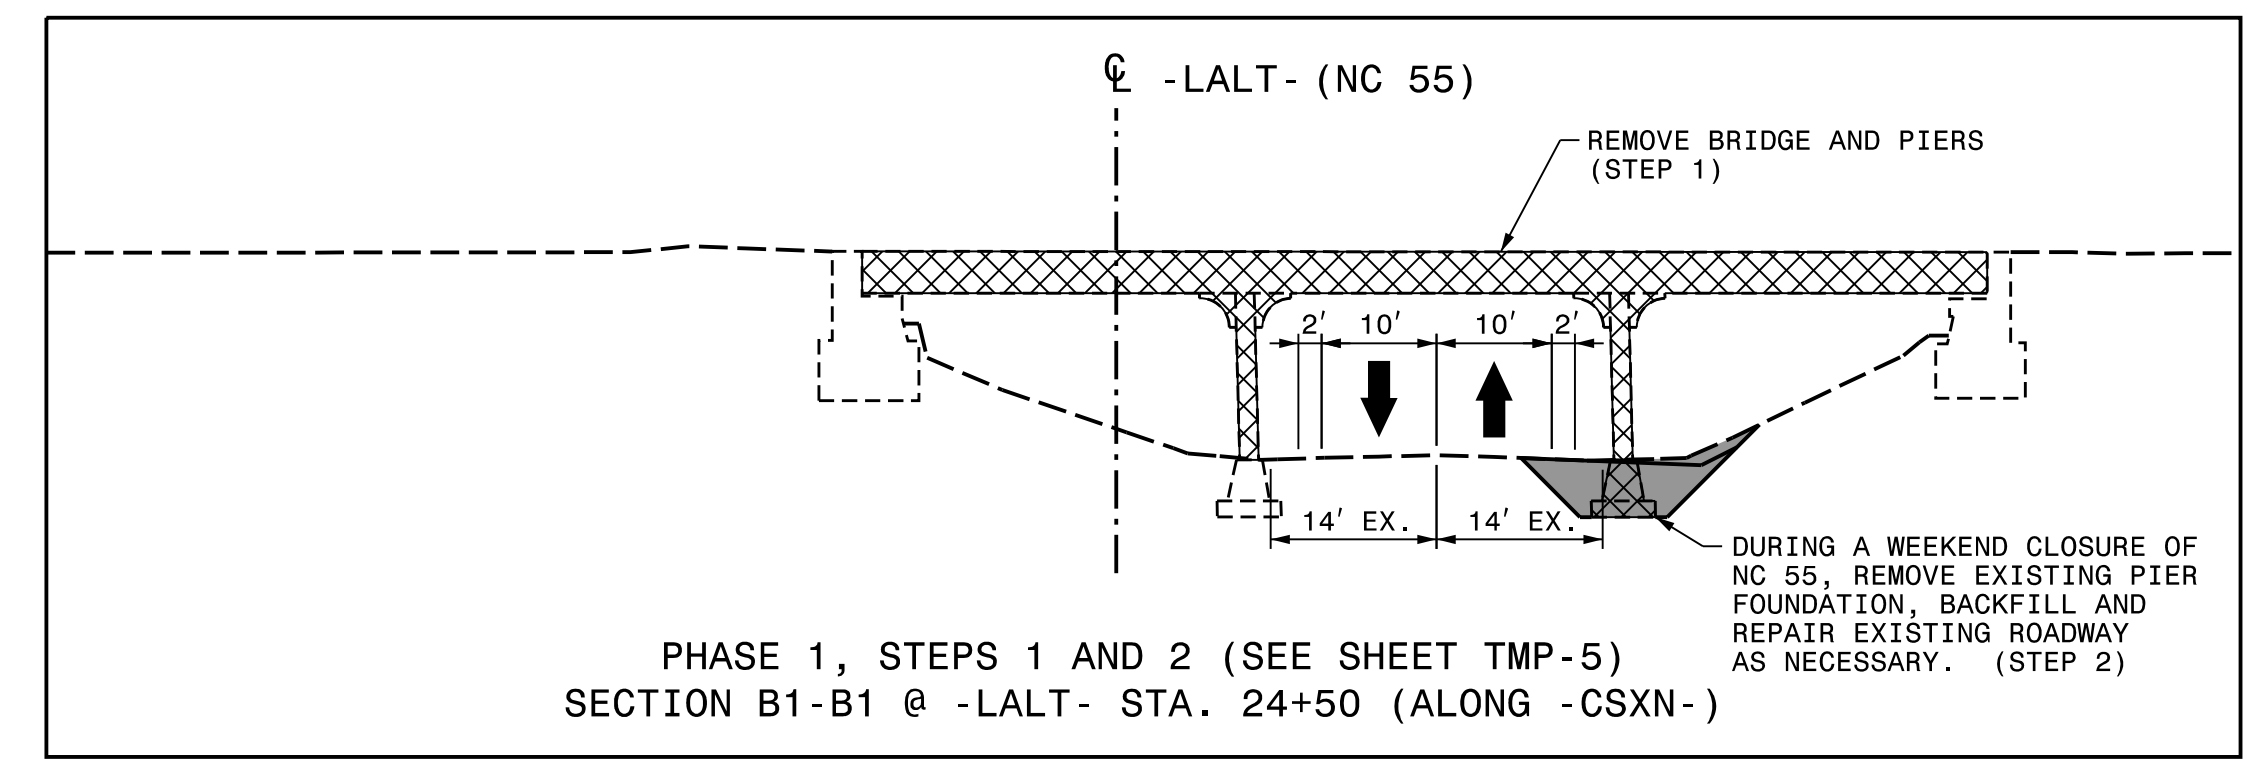


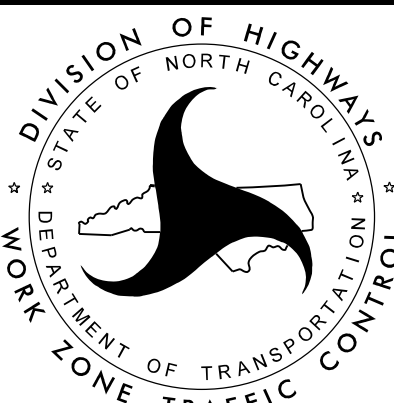
REVISIONS

PLOT DRIVER: NCDOT_pdf_color_eng_50.pit
 USER: erbrooks
 FILE: c:\pwworking\tpa\d048729\U-3308_TMP-TMP-04A.dgn
 PENTABLE: NCDOT_tcp.tbl
 DATE: 5/12/2016
 TIME: 3:58:36 PM

DOCUMENT NOT CONSIDERED FINAL UNLESS ALL SIGNATURES COMPLETED

APPROVED  DATE: 5/13/2016

SEAL

DIVISION OF HIGHWAYS
 STATE OF NORTH CAROLINA
 DEPARTMENT OF TRANSPORTATION
 WORK ZONE TRAFFIC CONTROL

-LALT- & -Y- BRIDGE STAGING TYPICALS