

CONSTRUCT -Y6- & -Y14- USING OFF-SITE DETOURS. SEE SHEETS TMP-20 AND TMP-2S FOR DETOURS.

CONSTRUCT -Y6- (SEE LOCAL NOTE LN-05)

END CONSTRUCTION -LALT- STA. 41+25 +/- (STEP 10)

END CONSTRUCTION -LALT- STA. 48+30 +/- (STEP 10)

CONSTRUCT -Y14-

BEGIN CONSTRUCTION -LALT- STA. 49+46 +/- (STEP 10)

BEGIN CONSTRUCTION -LALT- STA. 47+25 +/-

MILL TEMPORARY WEDGING PLACED DURING PHASE 1, STEP 15 WHEN COMPLETING -Y14- INTERSECTION TIE-IN


END CONSTRUCTION -LALT- STA. 42+50 +/-

CLOSE LEFT TURN LANE DURING -Y14- CLOSURE

EASTWAY ELEMENTARY SCHOOL
SEE LOCAL NOTE LN-4


SEE SHEET TMP-2C FOR BARRICADE DETAILS

NOTE: ALL LANE WIDTHS ARE 11' UNLESS OTHERWISE SHOWN.

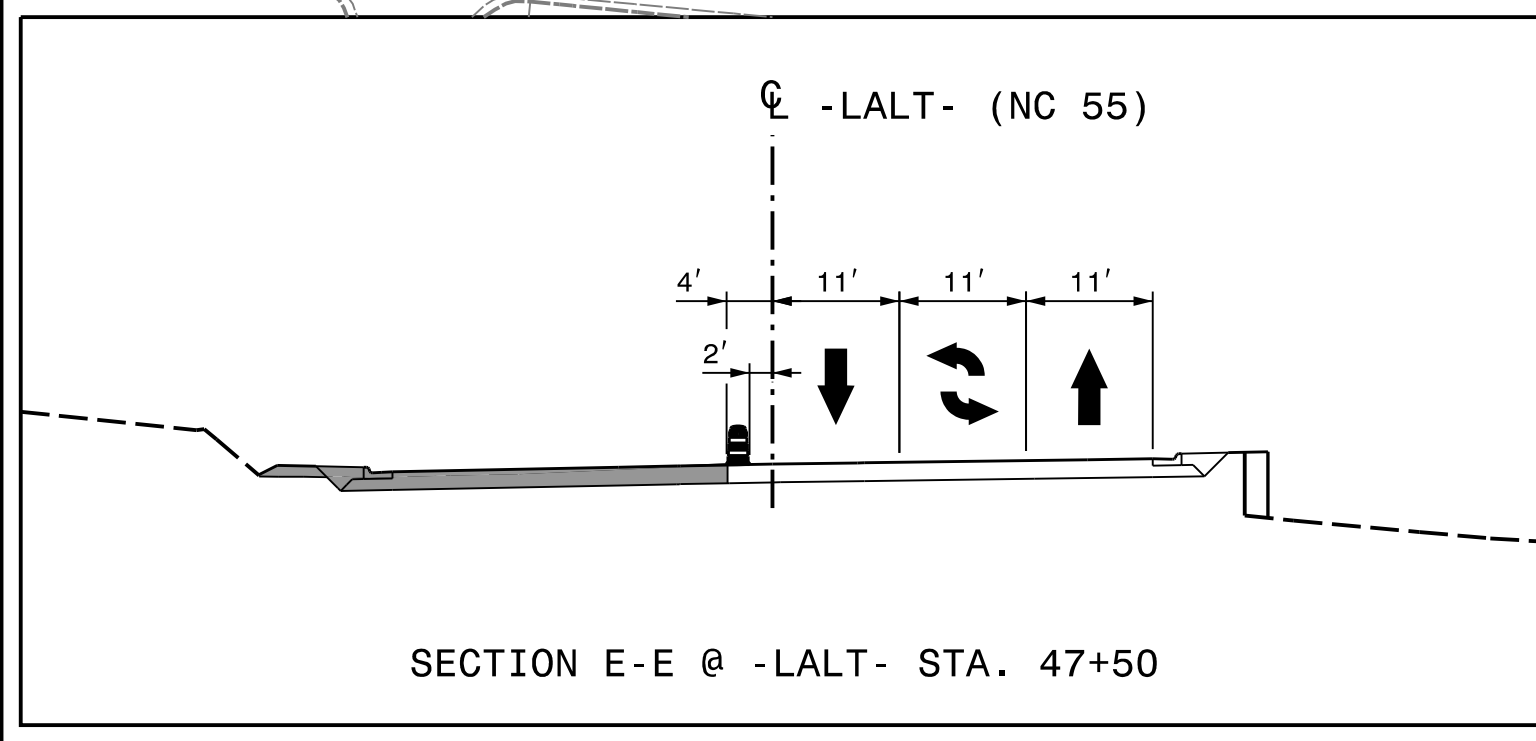

DOCUMENT NOT CONSIDERED FINAL UNLESS ALL SIGNATURES COMPLETED

APPROVED  DATE: 5/13/2016

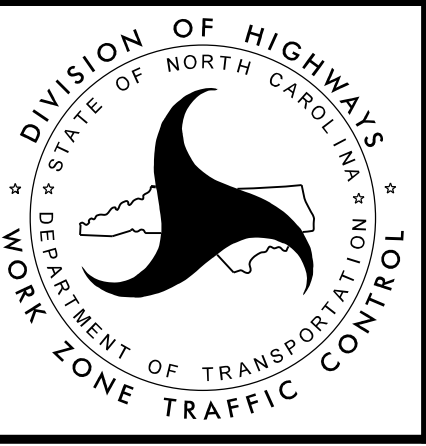

PHASE 2
STEPS 7 - 11

PLOT DRIVER: NCDOT_pdf_color_eng_50.plt
 USER: erbrooks
 DATE: 5/12/2016
 TIME: 4:02:37 PM
 FILE: c:\pwworking\tpa\d0487729\U-3308_TMP_TMP-21.dgn

REVISIONS