



FIBER OPTIC CABLE

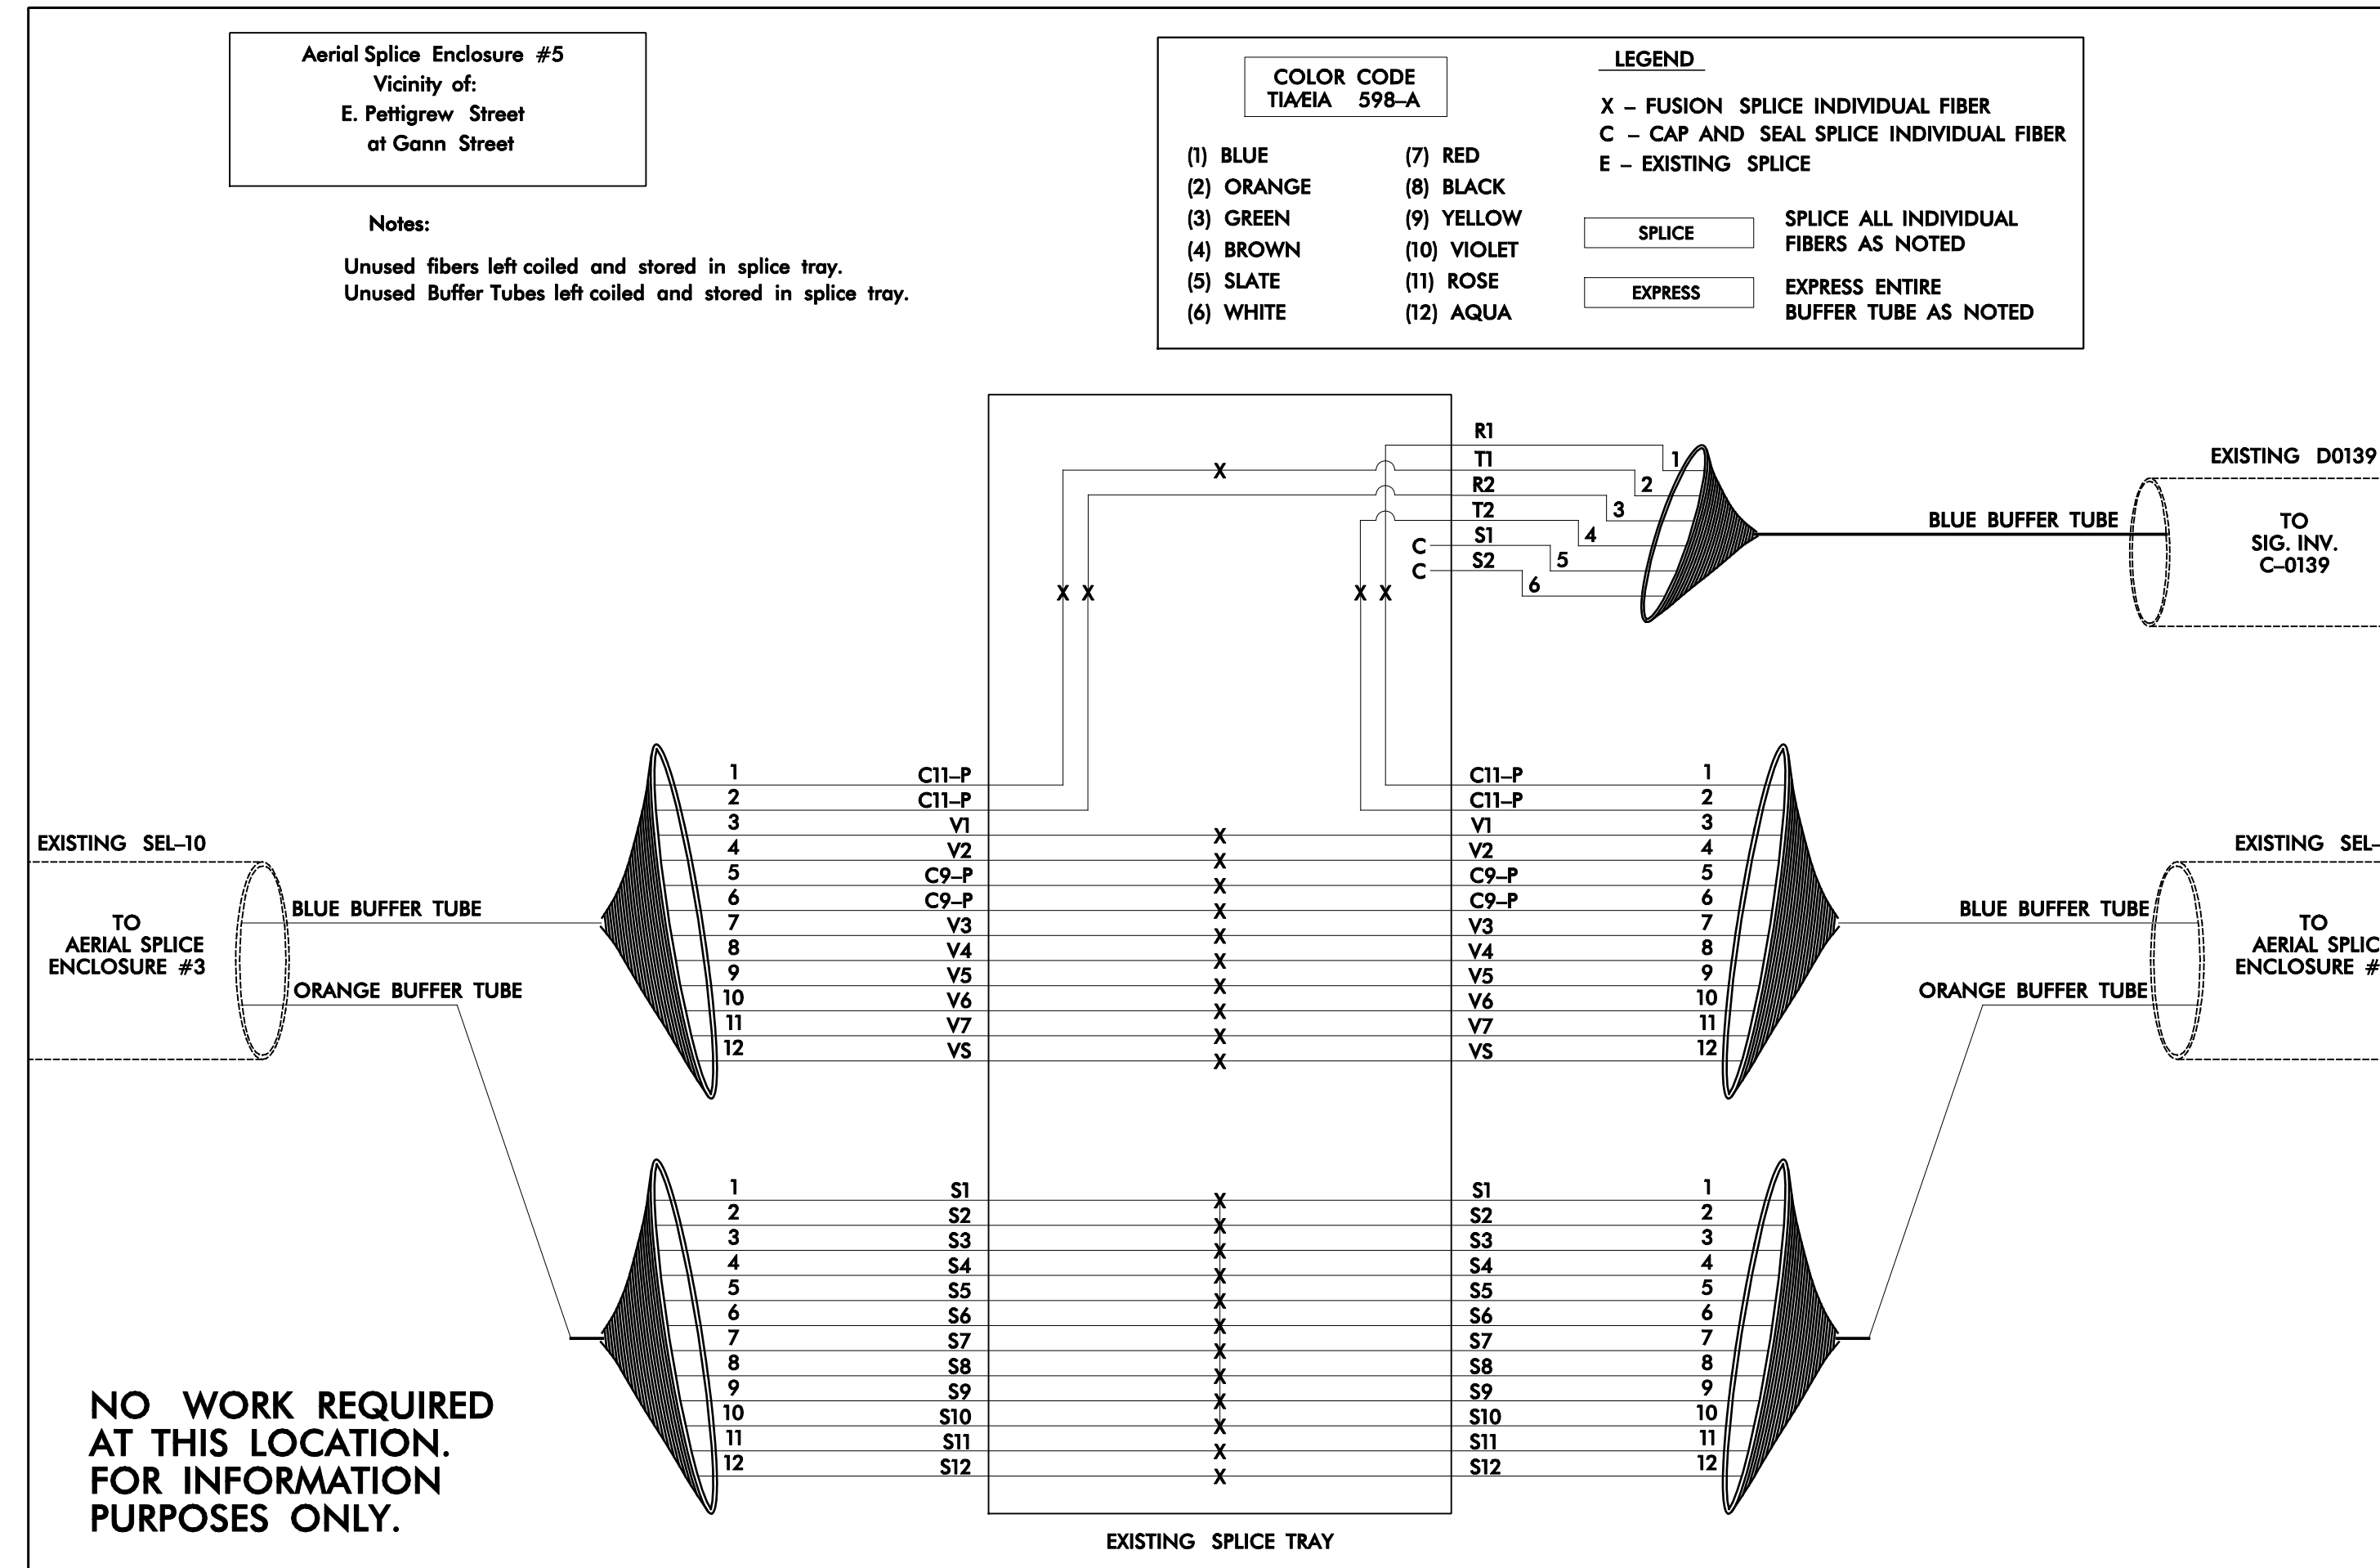

FIBER OPTIC CABLE

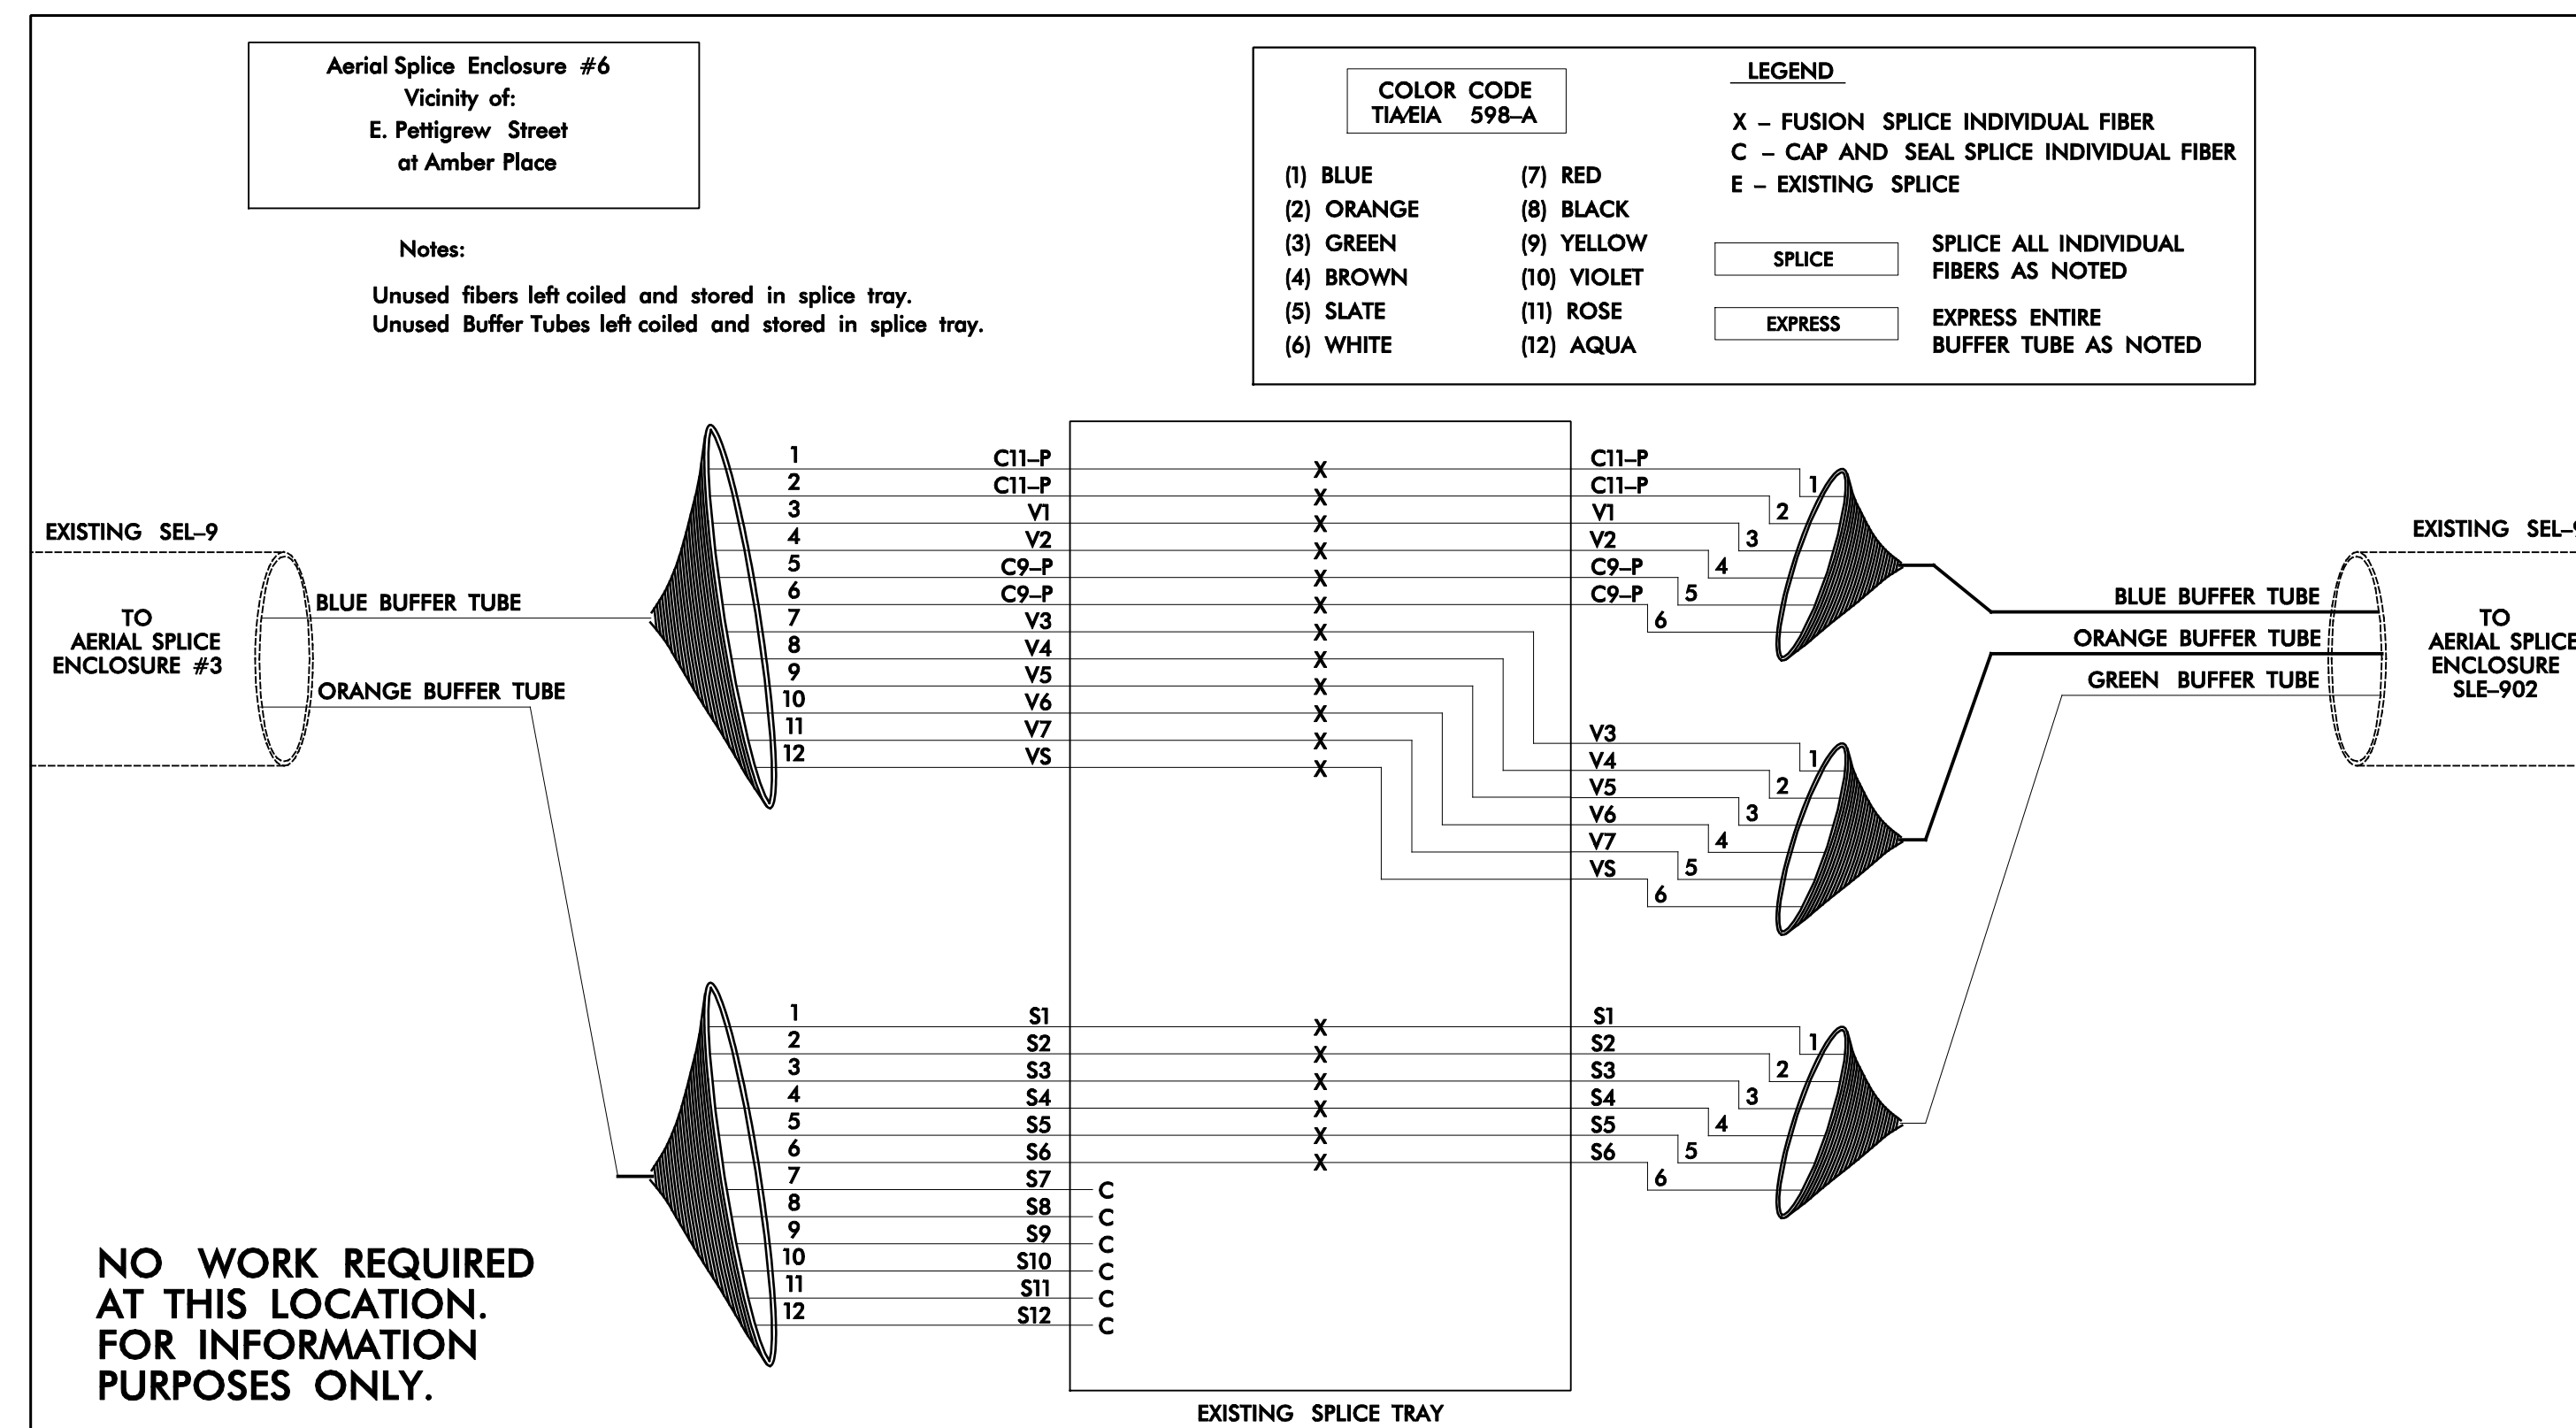

INCLUDE ON THE COVER OF EACH SPLICE TRAY THE FOLLOWING:
REFERENCE SECTION 1731 "FIBER OPTIC SPLICE ENCLOSURE"

- 1) SPLICE LOCATION
- 2) DATE
- 3) COMPANY NAME
- 4) NAME OF INDIVIDUAL PERFORMING THE SPLICING

PRIOR TO INSTALLING THE COVER ON THE SPLICE TRAY TAKE A DIGITAL PHOTOGRAPH SHOWING THE SPLICE TRAY AND INFORMATION SHOWN ABOVE (1-4) AND SUBMIT PHOTOGRAPH ALONG WITH OTDR TEST RESULTS.

12/17/2014 6:41:50 AM J:\Projects\1017\1017-00_NCDOT_2012_Traffic_LSA\MTR13-017-03_U-3308_Signals\MTR13-017-03_U-3308_Cable_Routing_Plans\SCP9 thru SCP18.dgn J.Kopaskie

SEPI
ENGINEERING & CONSTRUCTION

1025 Wade Avenue
Raleigh, NC 27605
Tel: 919-789-9977
Fax: 919-789-9591
License #: C-2197

Prepared For the Office of:
SEPI
North Carolina
Department of Transportation
Signal Design Section

750 N. Greenfield Pkwy, Garner, NC 27529

**NC 55 (ALSTON AVE.)
SPLICE DETAILS**

Division 5 Durham County Durham

PLAN DATE: November 2014 REVIEWED BY: J Hochanadel

PREPARED BY: J Kopaskie REVIEWED BY:

REVISIONS	INIT.	DATE

SCALE: 0 NTS

SEAL

JEFFREY HOCHANADEL
PROFESSIONAL ENGINEER
28430

12/22/2014

CADD Filename: