

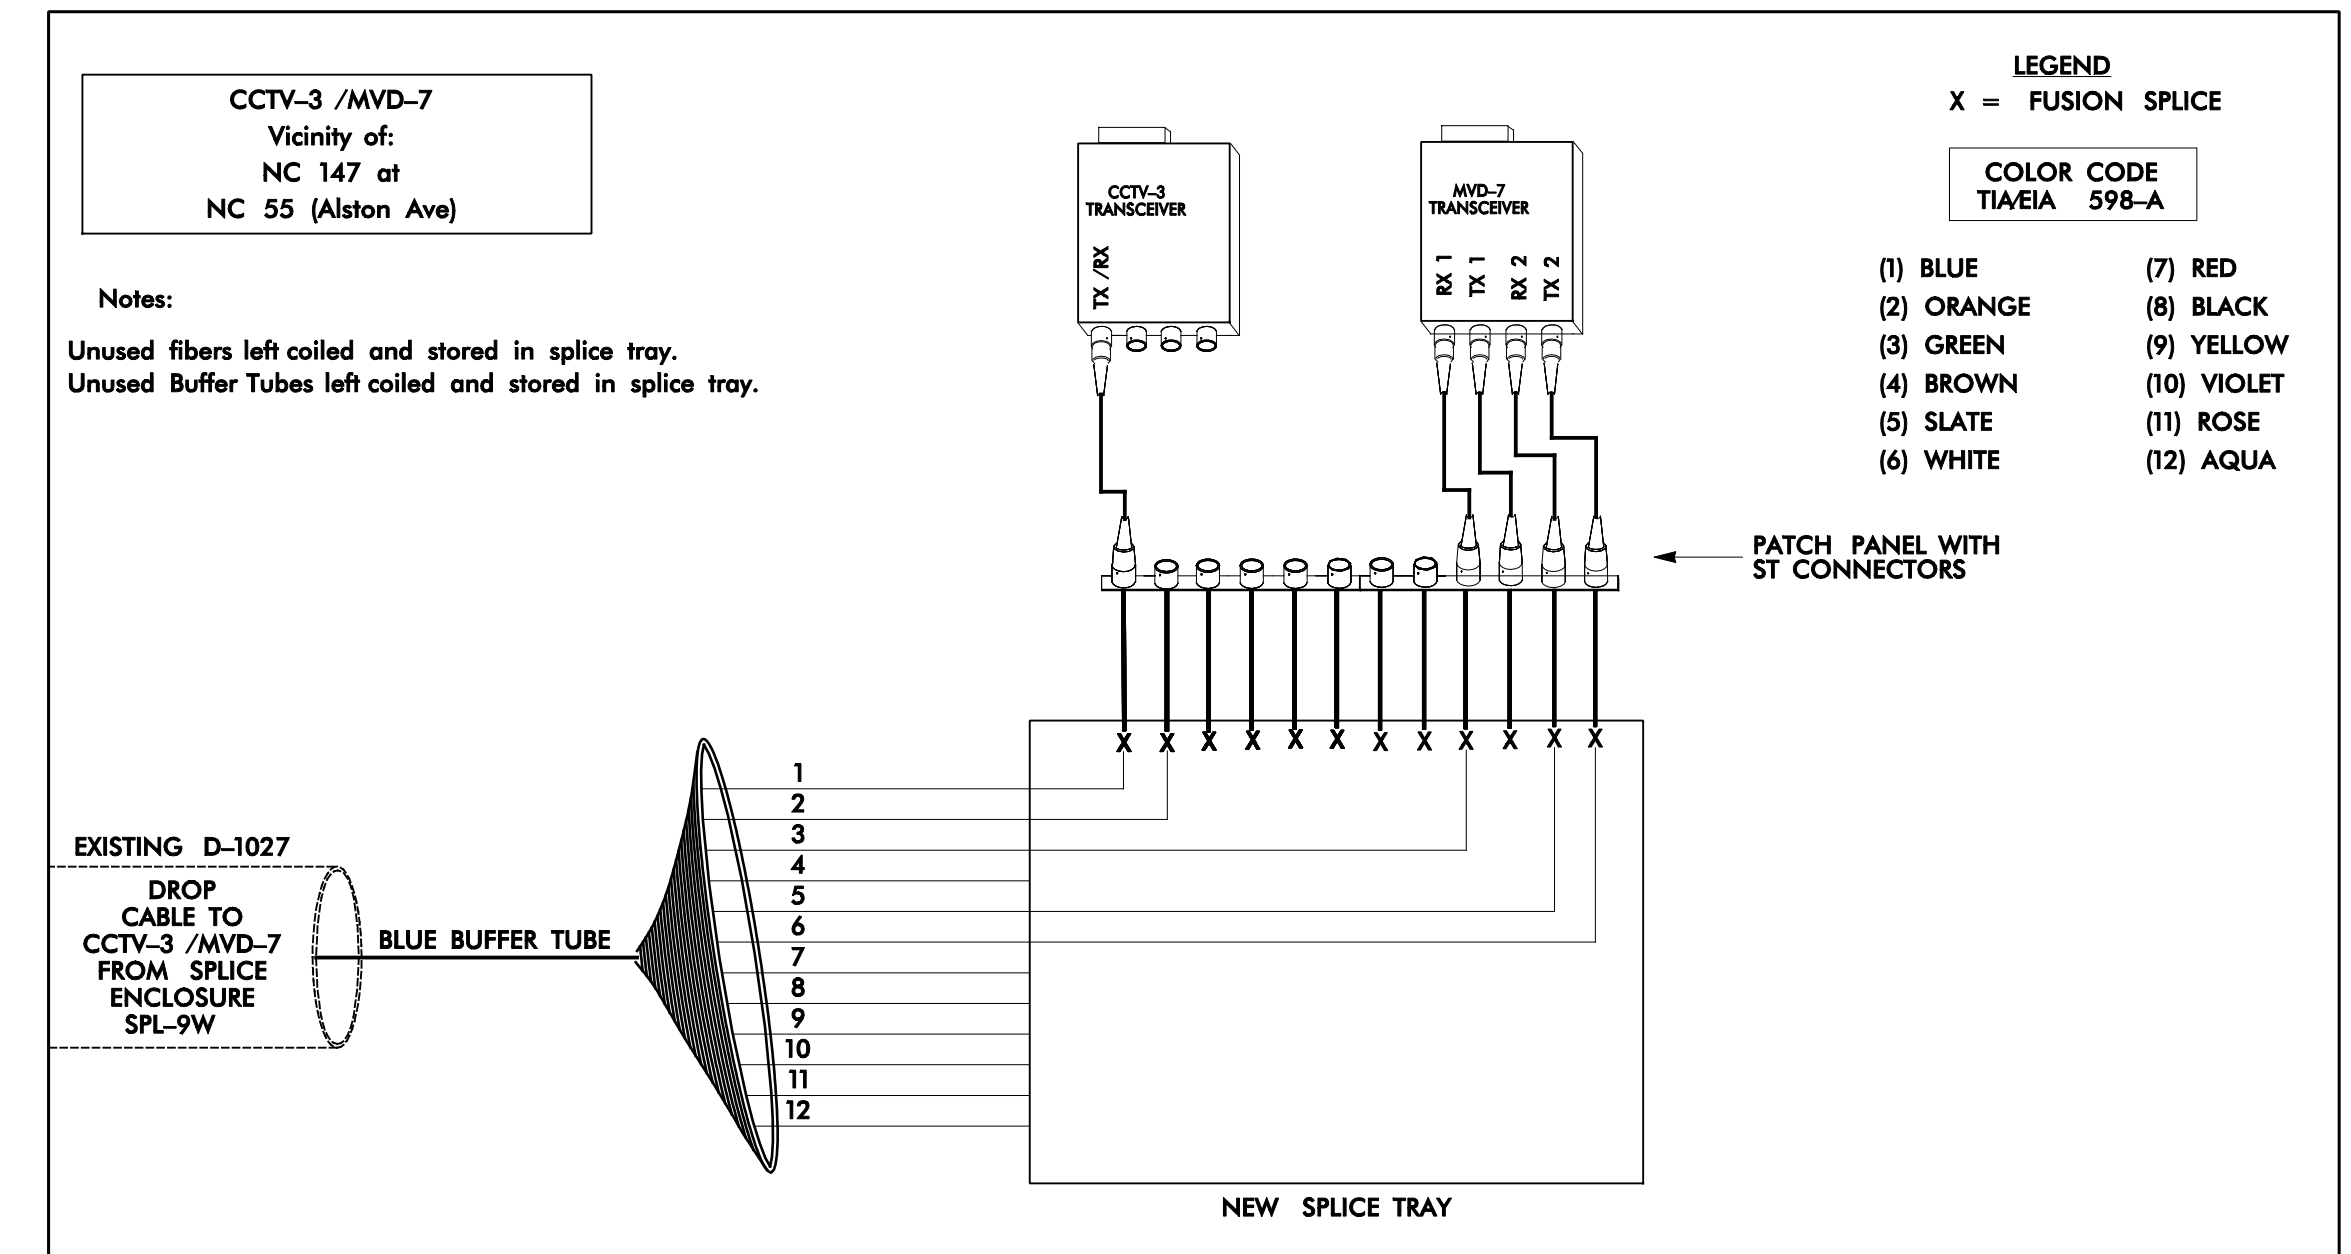


FIBER OPTIC CABLE

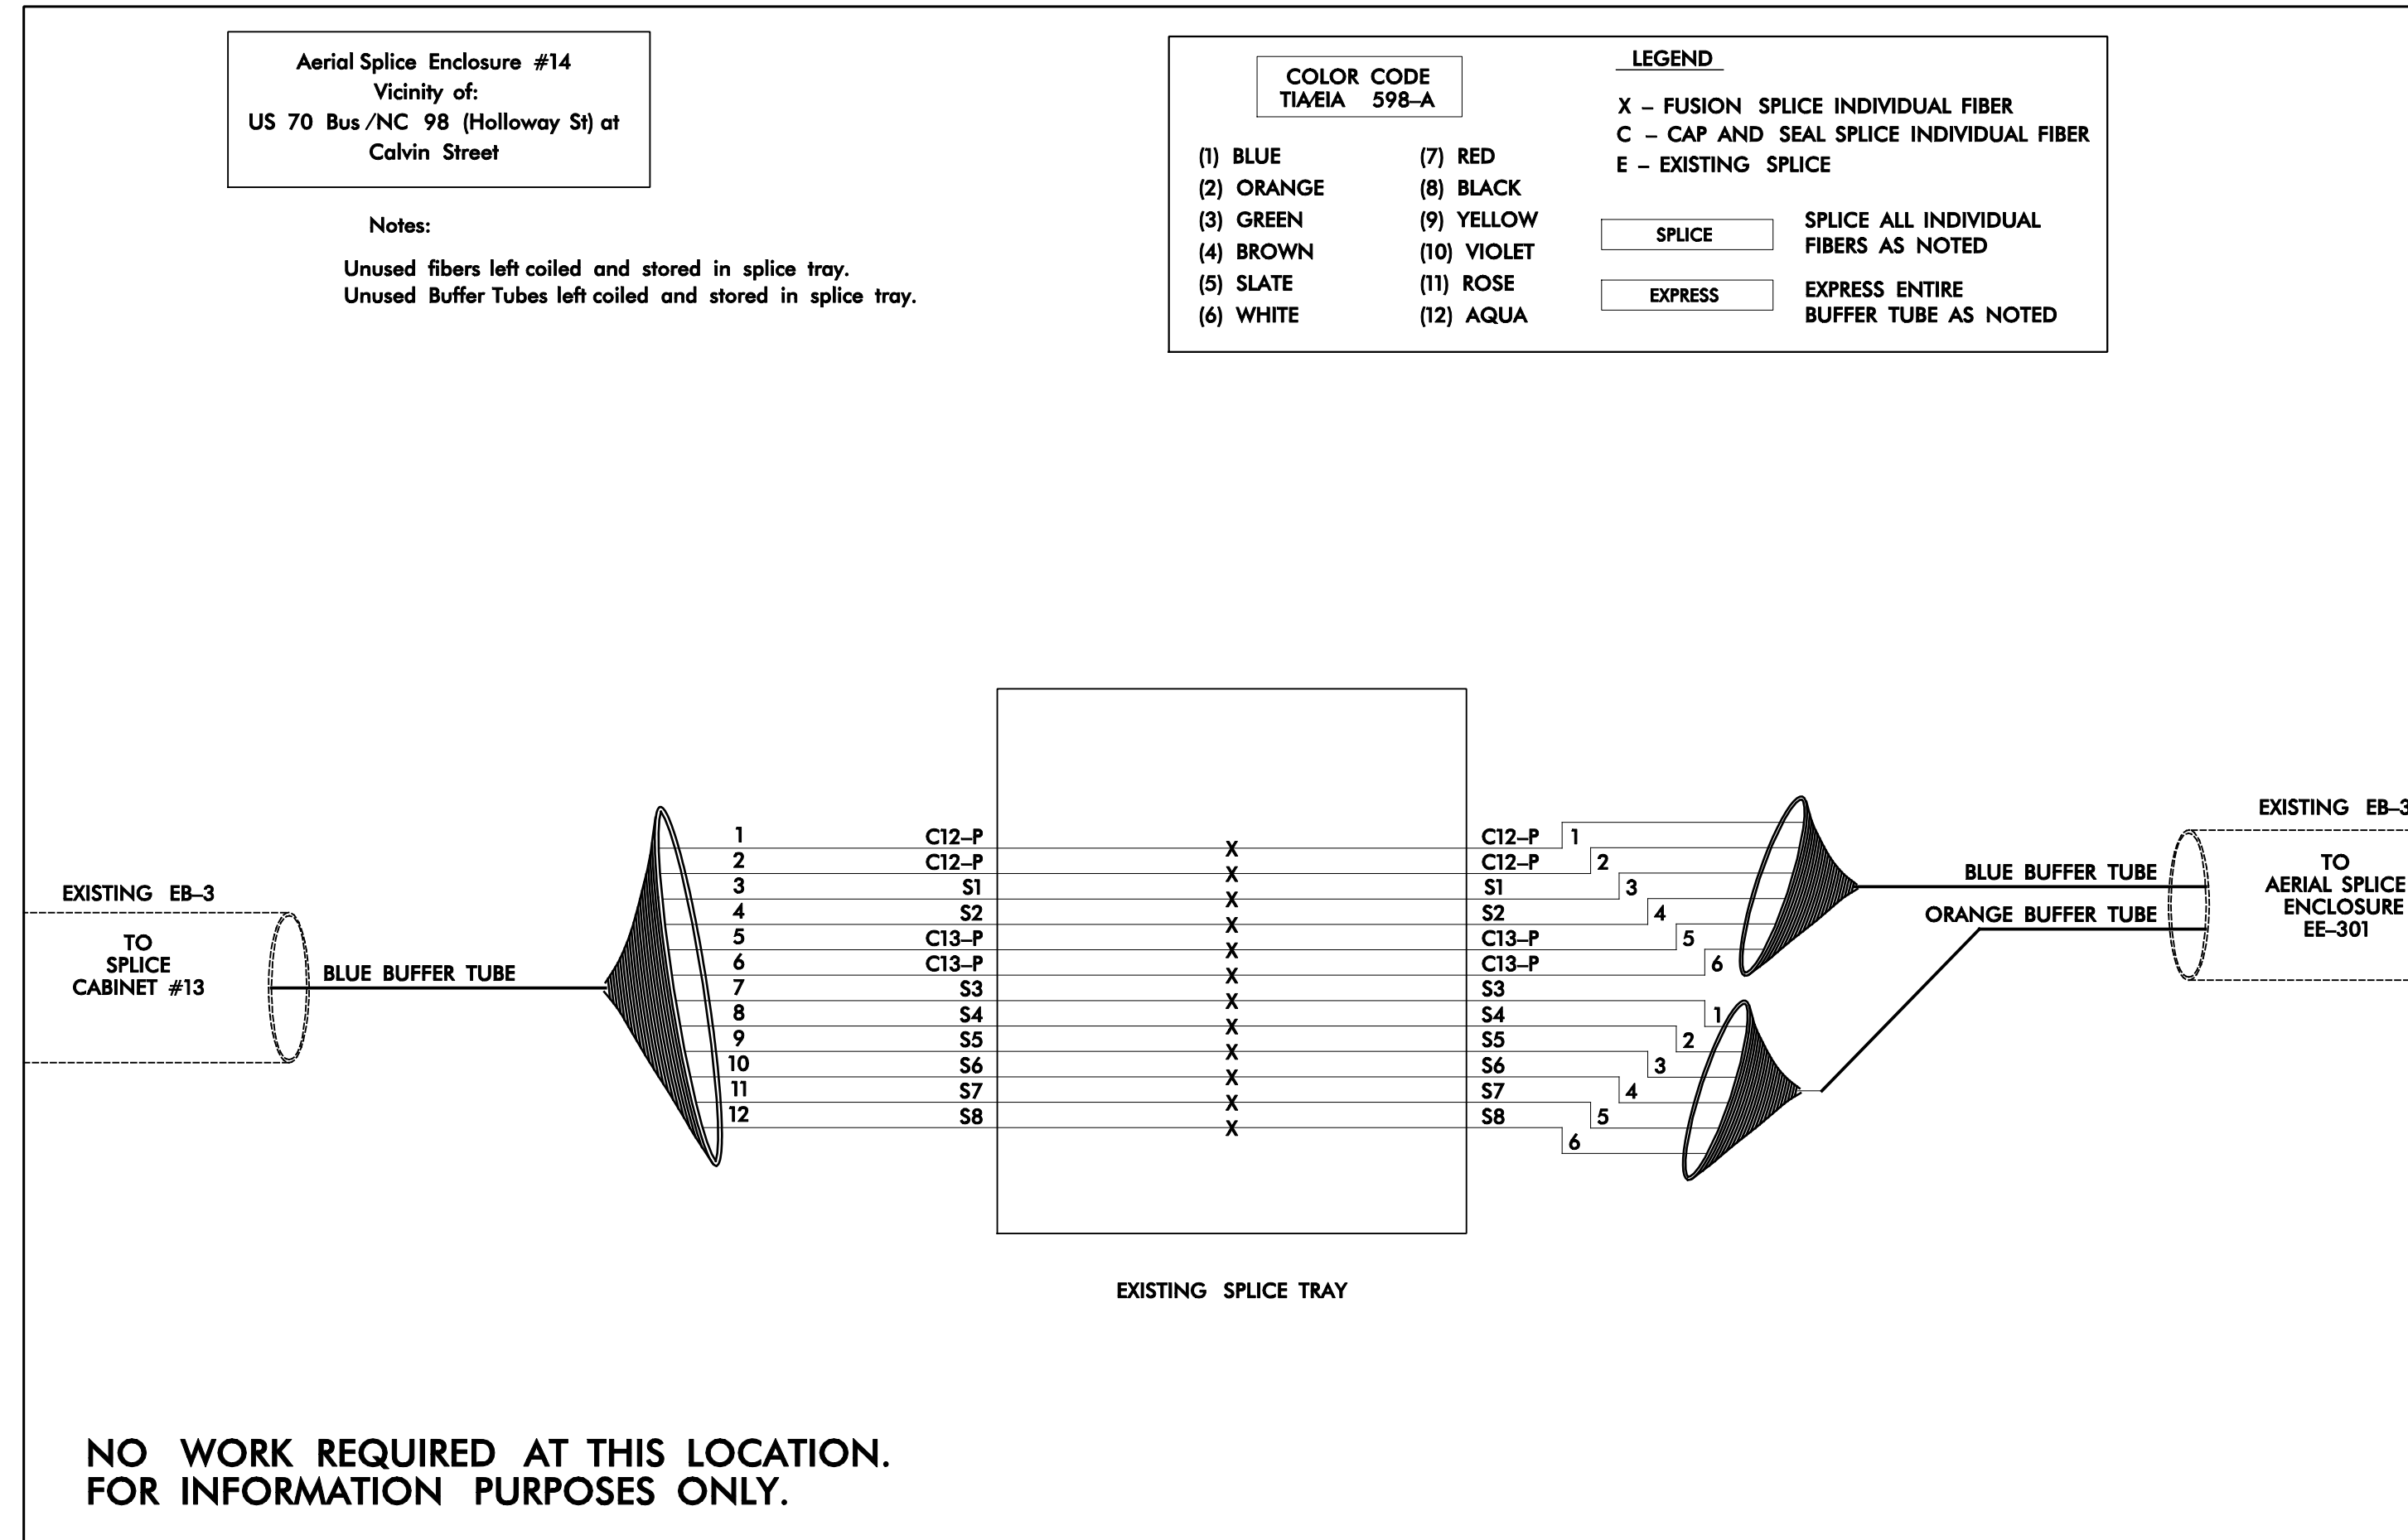

FIBER OPTIC CABLE

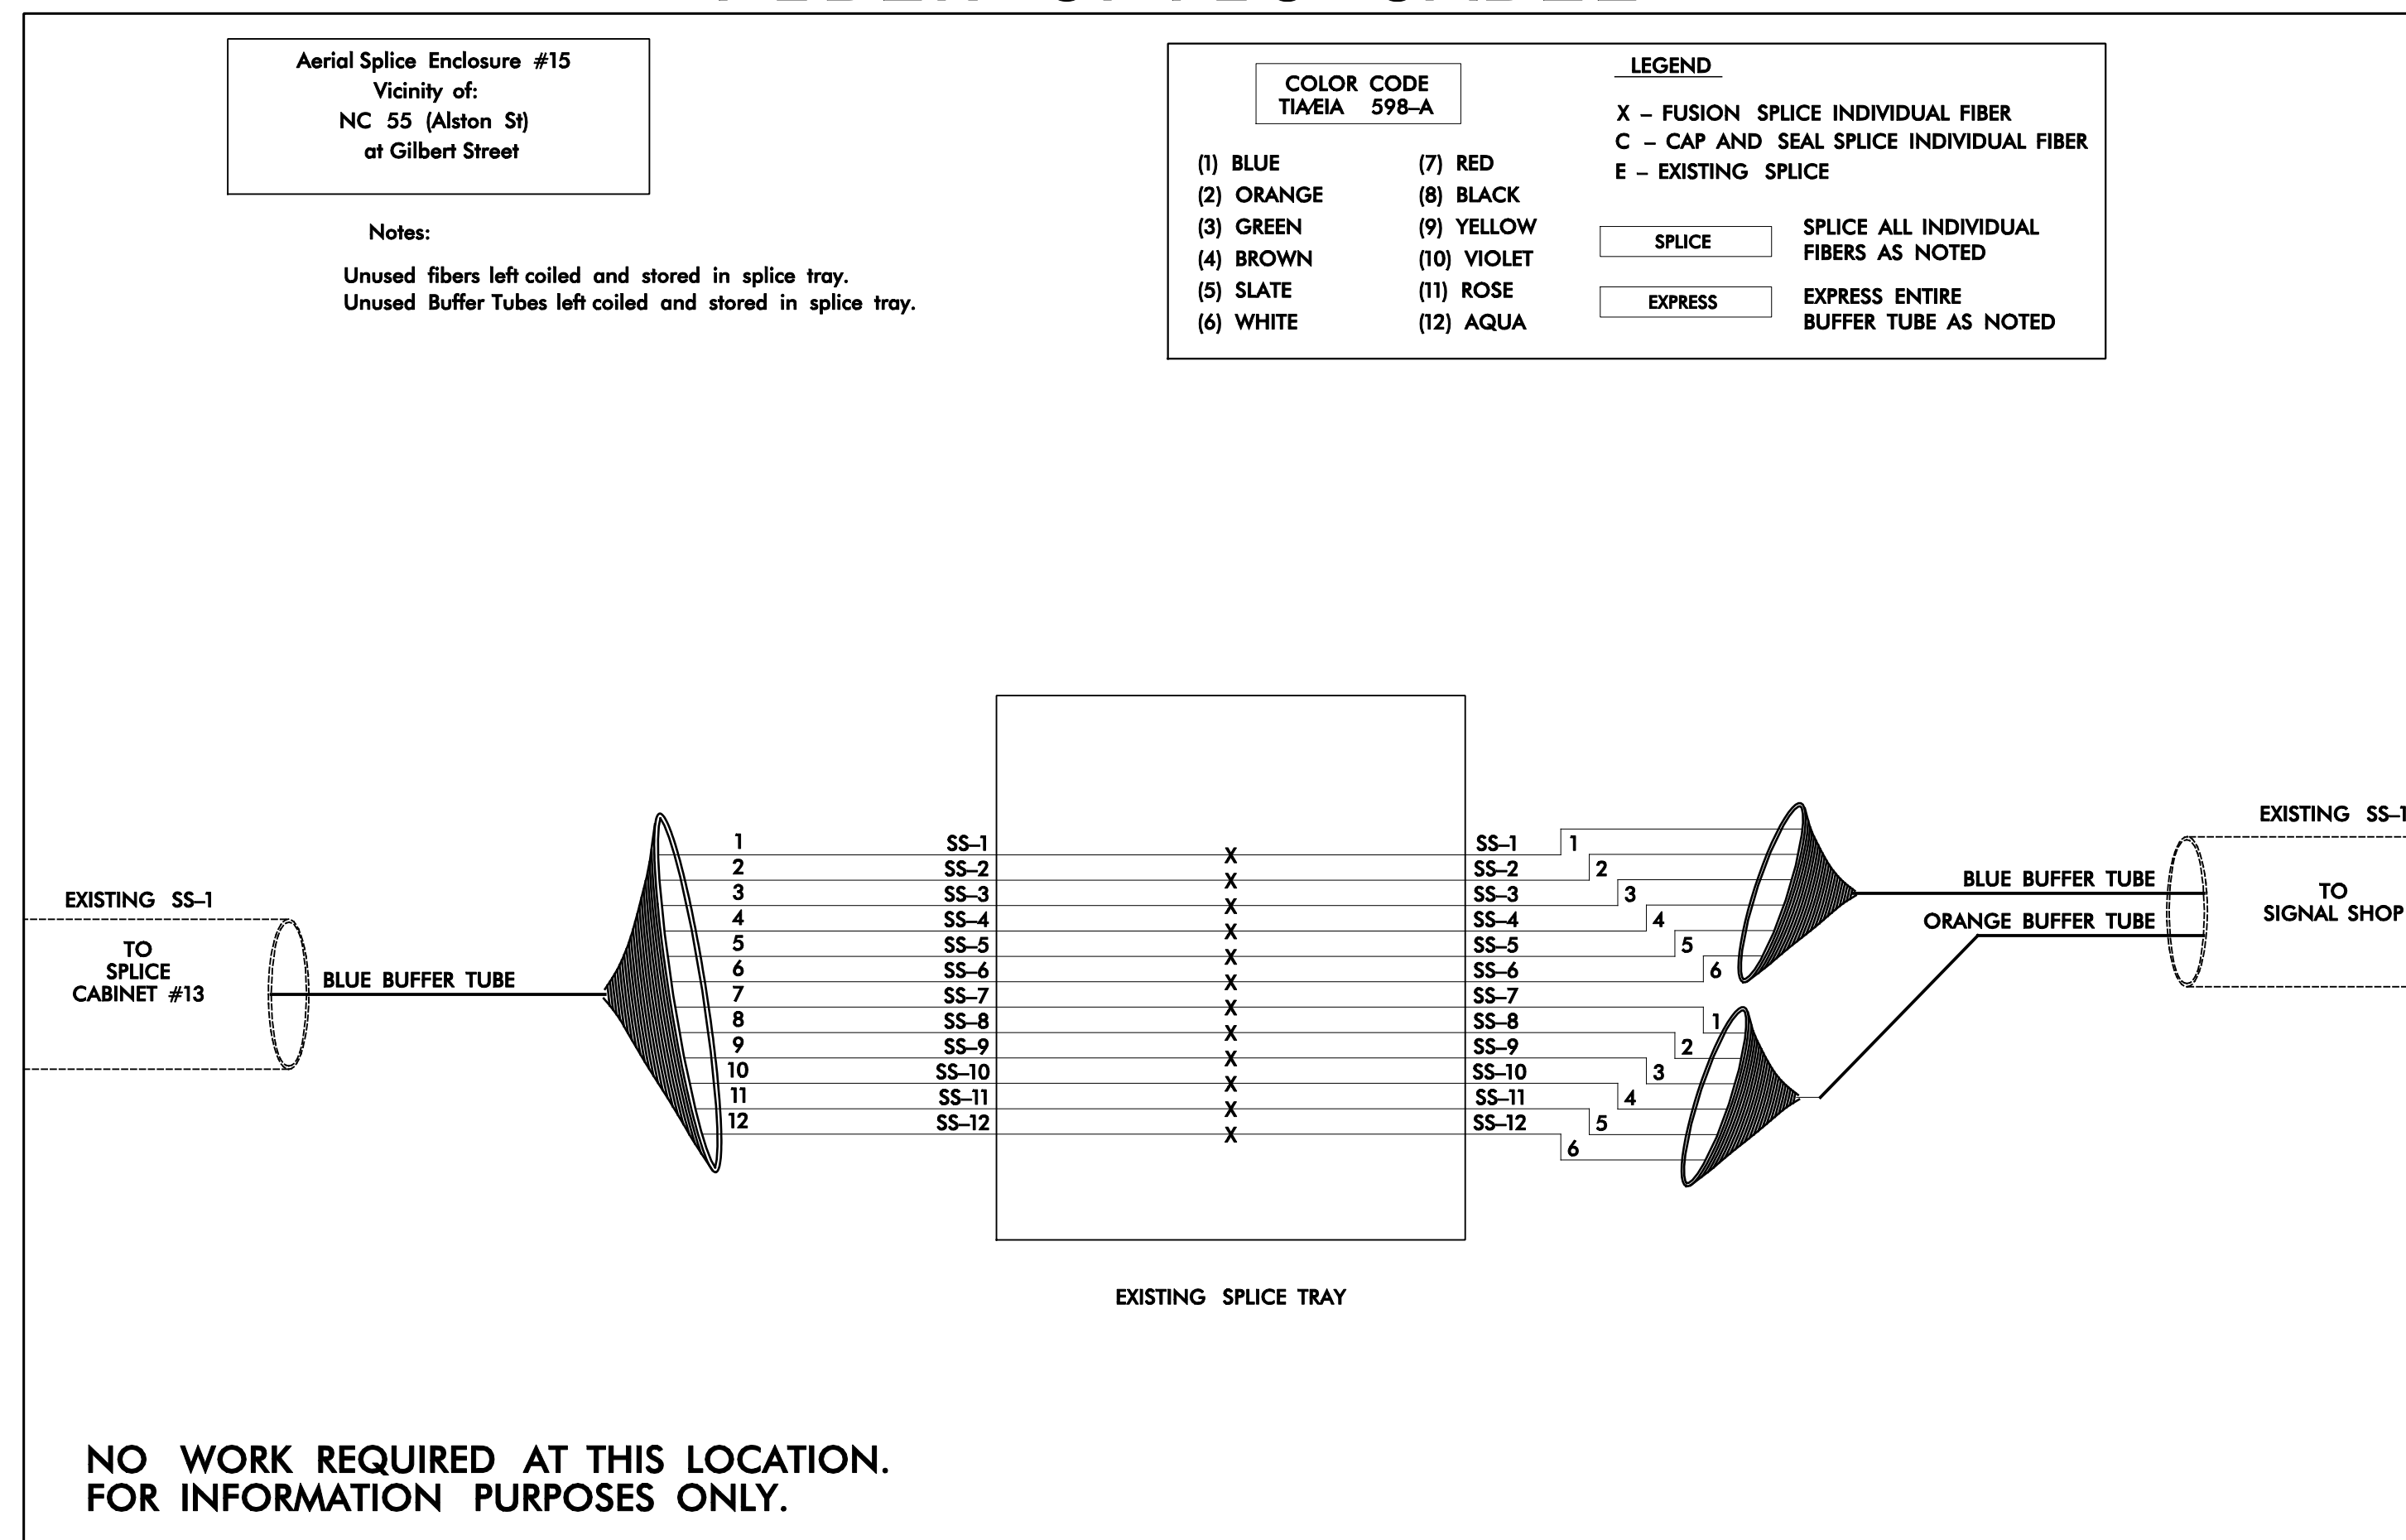

INCLUDE ON THE COVER OF EACH SPLICE TRAY THE FOLLOWING:
REFERENCE SECTION 1731 "FIBER OPTIC SPLICE ENCLOSURE"

- 1) SPLICE LOCATION
- 2) DATE
- 3) COMPANY NAME
- 4) NAME OF INDIVIDUAL PERFORMING THE SPLICING

PRIOR TO INSTALLING THE COVER ON THE SPLICE TRAY TAKE A DIGITAL PHOTOGRAPH SHOWING THE SPLICE TRAY AND INFORMATION SHOWN ABOVE (1-4) AND SUBMIT PHOTOGRAPH ALONG WITH OTDR TEST RESULTS.

 SEPI ENGINEERING & CONSTRUCTION	Prepared For the Office of: NORTH CAROLINA PROFESSIONAL SEAL 029669 ENGINEER JOSEPH B. KOPASKIE	SEAL JOSEPH B. KOPASKIE ENGINEER 029669
	NC 55 (ALSTON AVE.) SPLICE DETAILS	Durham County Durham
1025 Wade Avenue Raleigh, NC 27605 Tel: 919-789-9977 Fax: 919-789-9591 License #: C-2197	PLAN DATE: November 2014 PREPARED BY: J Kopaskie REVISIONS:	REVIEWED BY: C Lawson REVIEWED BY:
SCALE 0 NTS	DATE 12/21/2015	DATE 12/21/2015

12/21/2015 6:41:40 AM C:\Users\j.kopaskie\Documents\Projects\U-3308\Cable_Routing\U-3308_Signals\MT\off\cable_routing_plans\SCP18_REV12-18-15.dgn j.kopaskie