


B/23/99

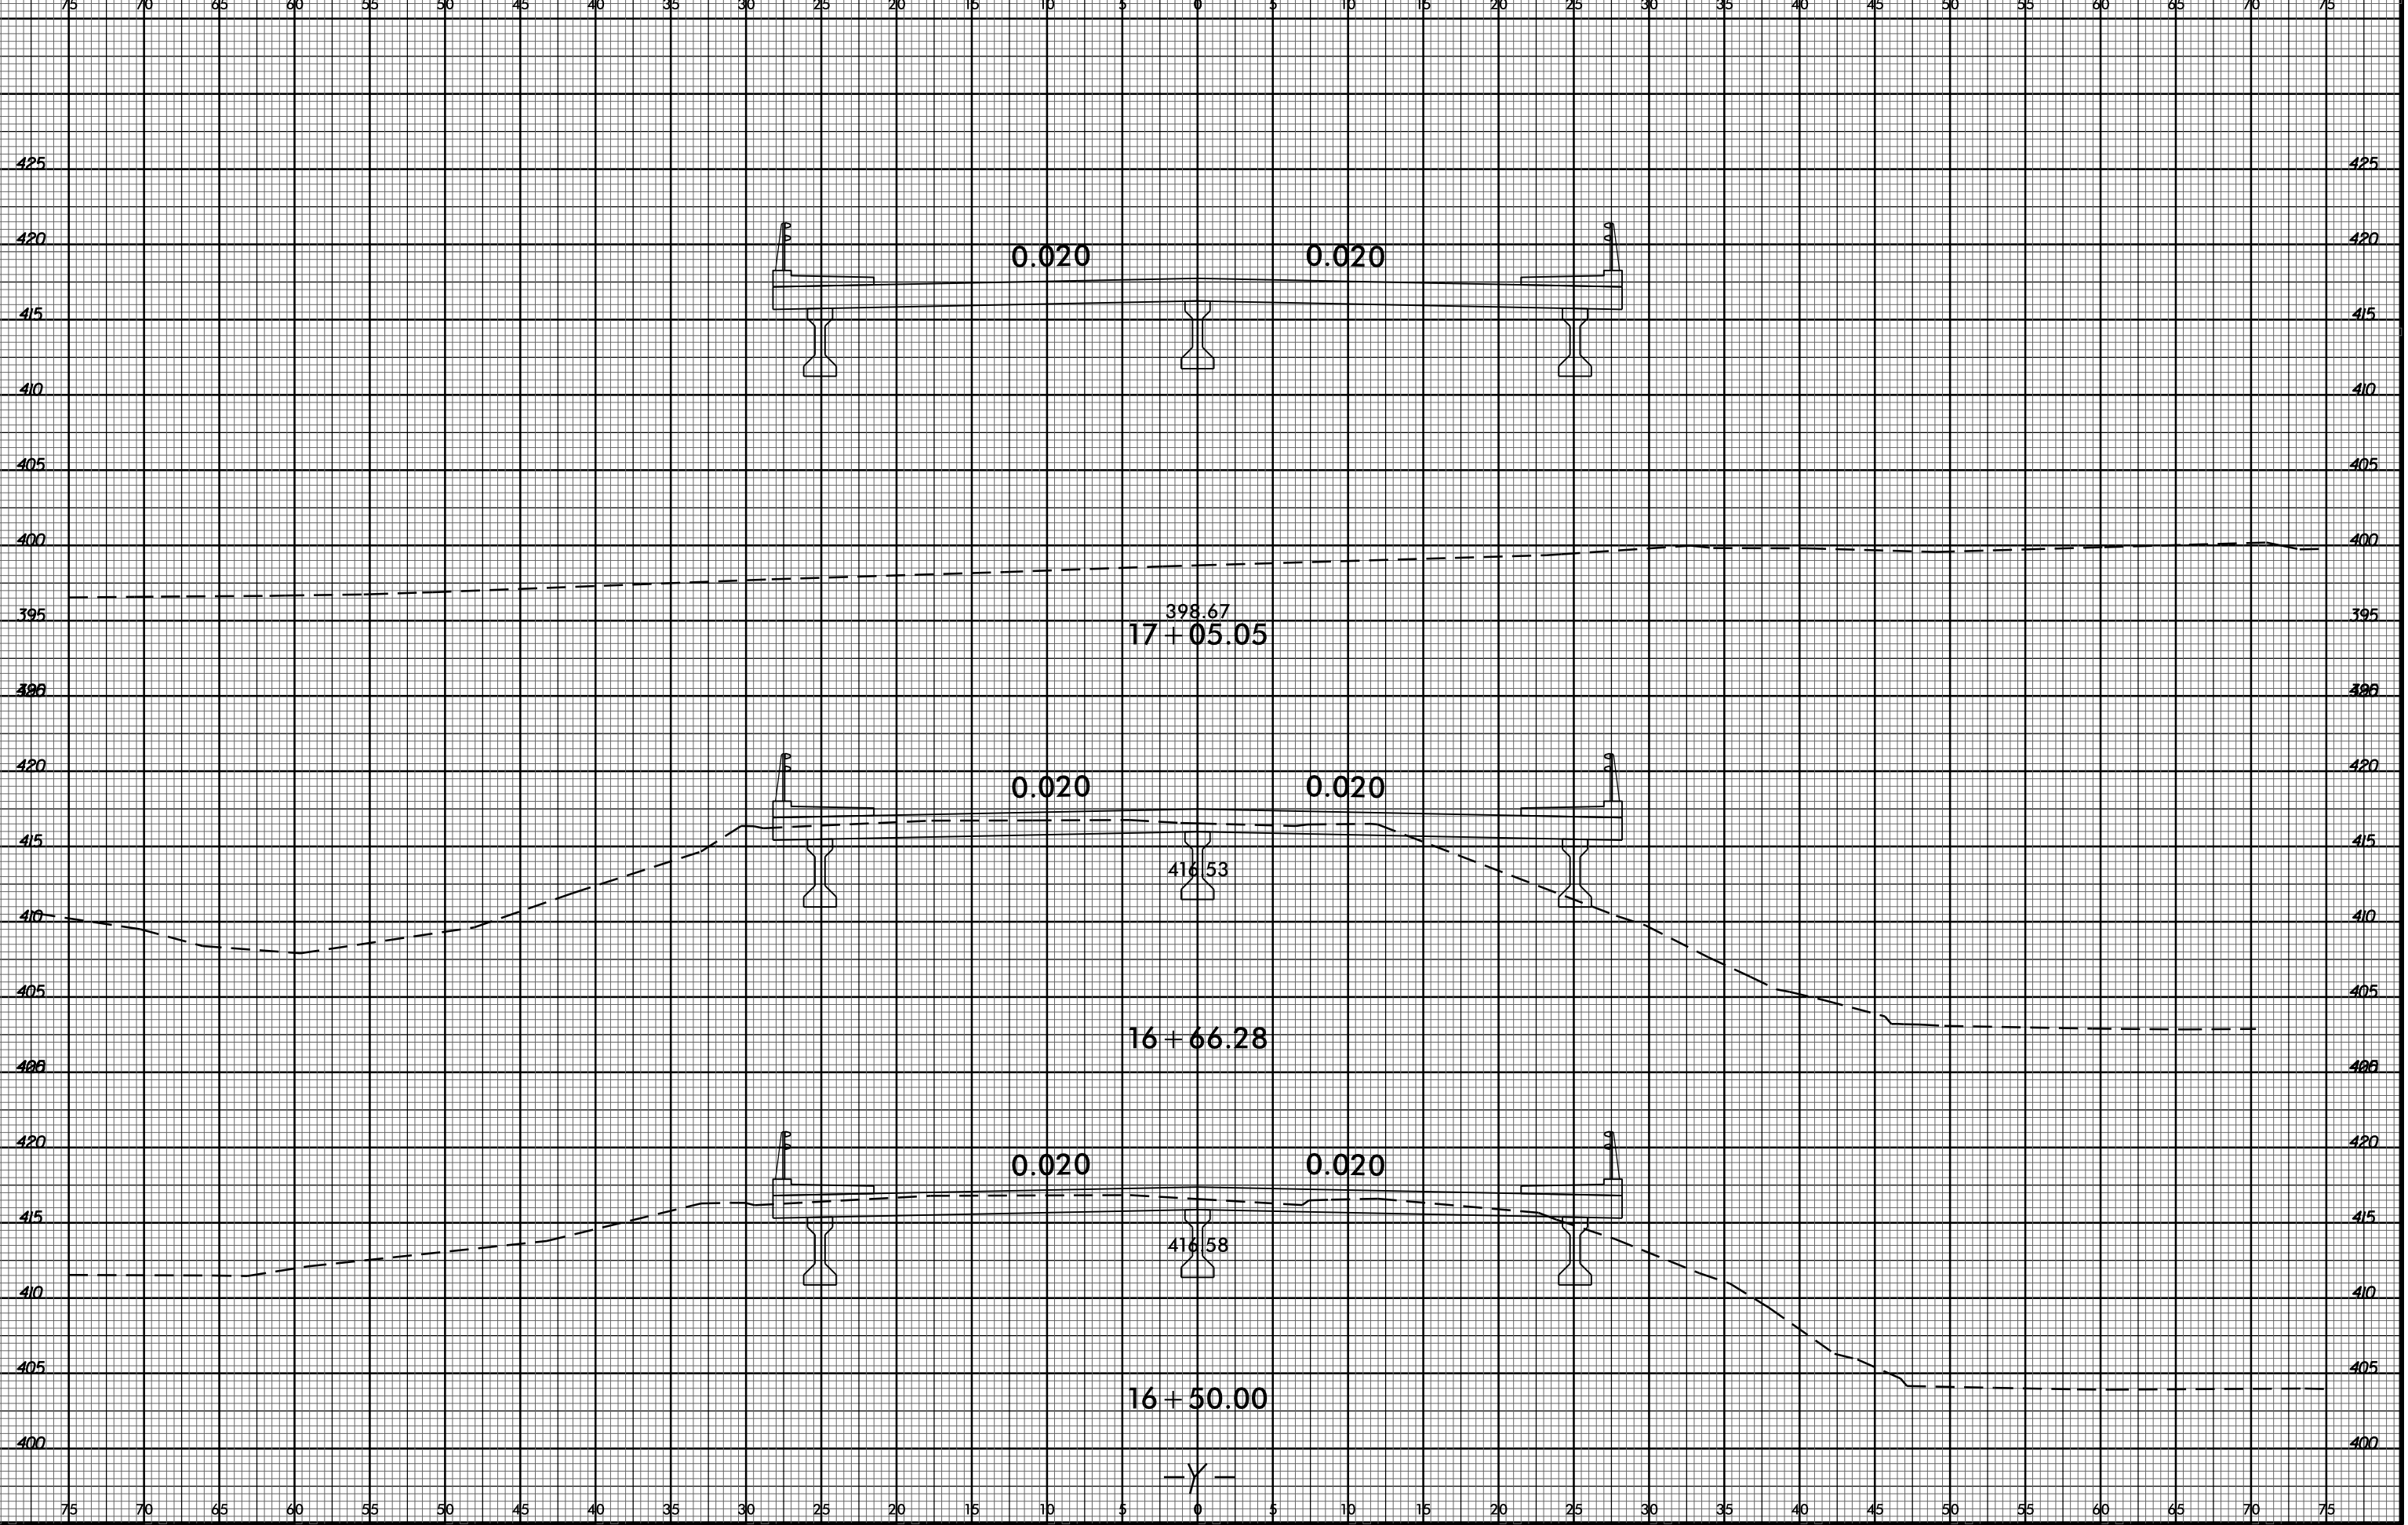

15-MAY-2016 15:01
R:\Roadwork\XSC\U3308_r.dwg - xpl - u.dgn
\$\$\$\$\$USERNAME\$\$\$\$