




**PLAN OF DRILLED PIERS**  
ALL DIMENSIONS AND DETAILS SHOWN FOR DRILLED PIERS ARE TYPICAL FOR EACH PIER UNLESS OTHERWISE NOTED.

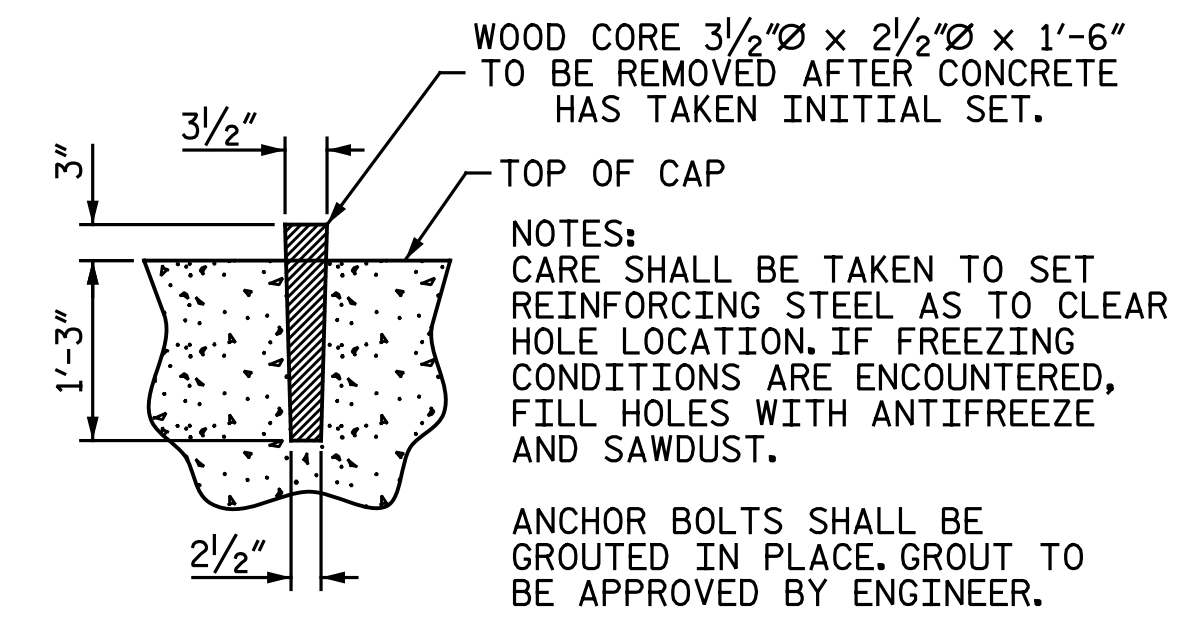


**DETAIL B**  
FOR LOCATION OF "DETAIL B", SEE SHEET 1 OF 3.

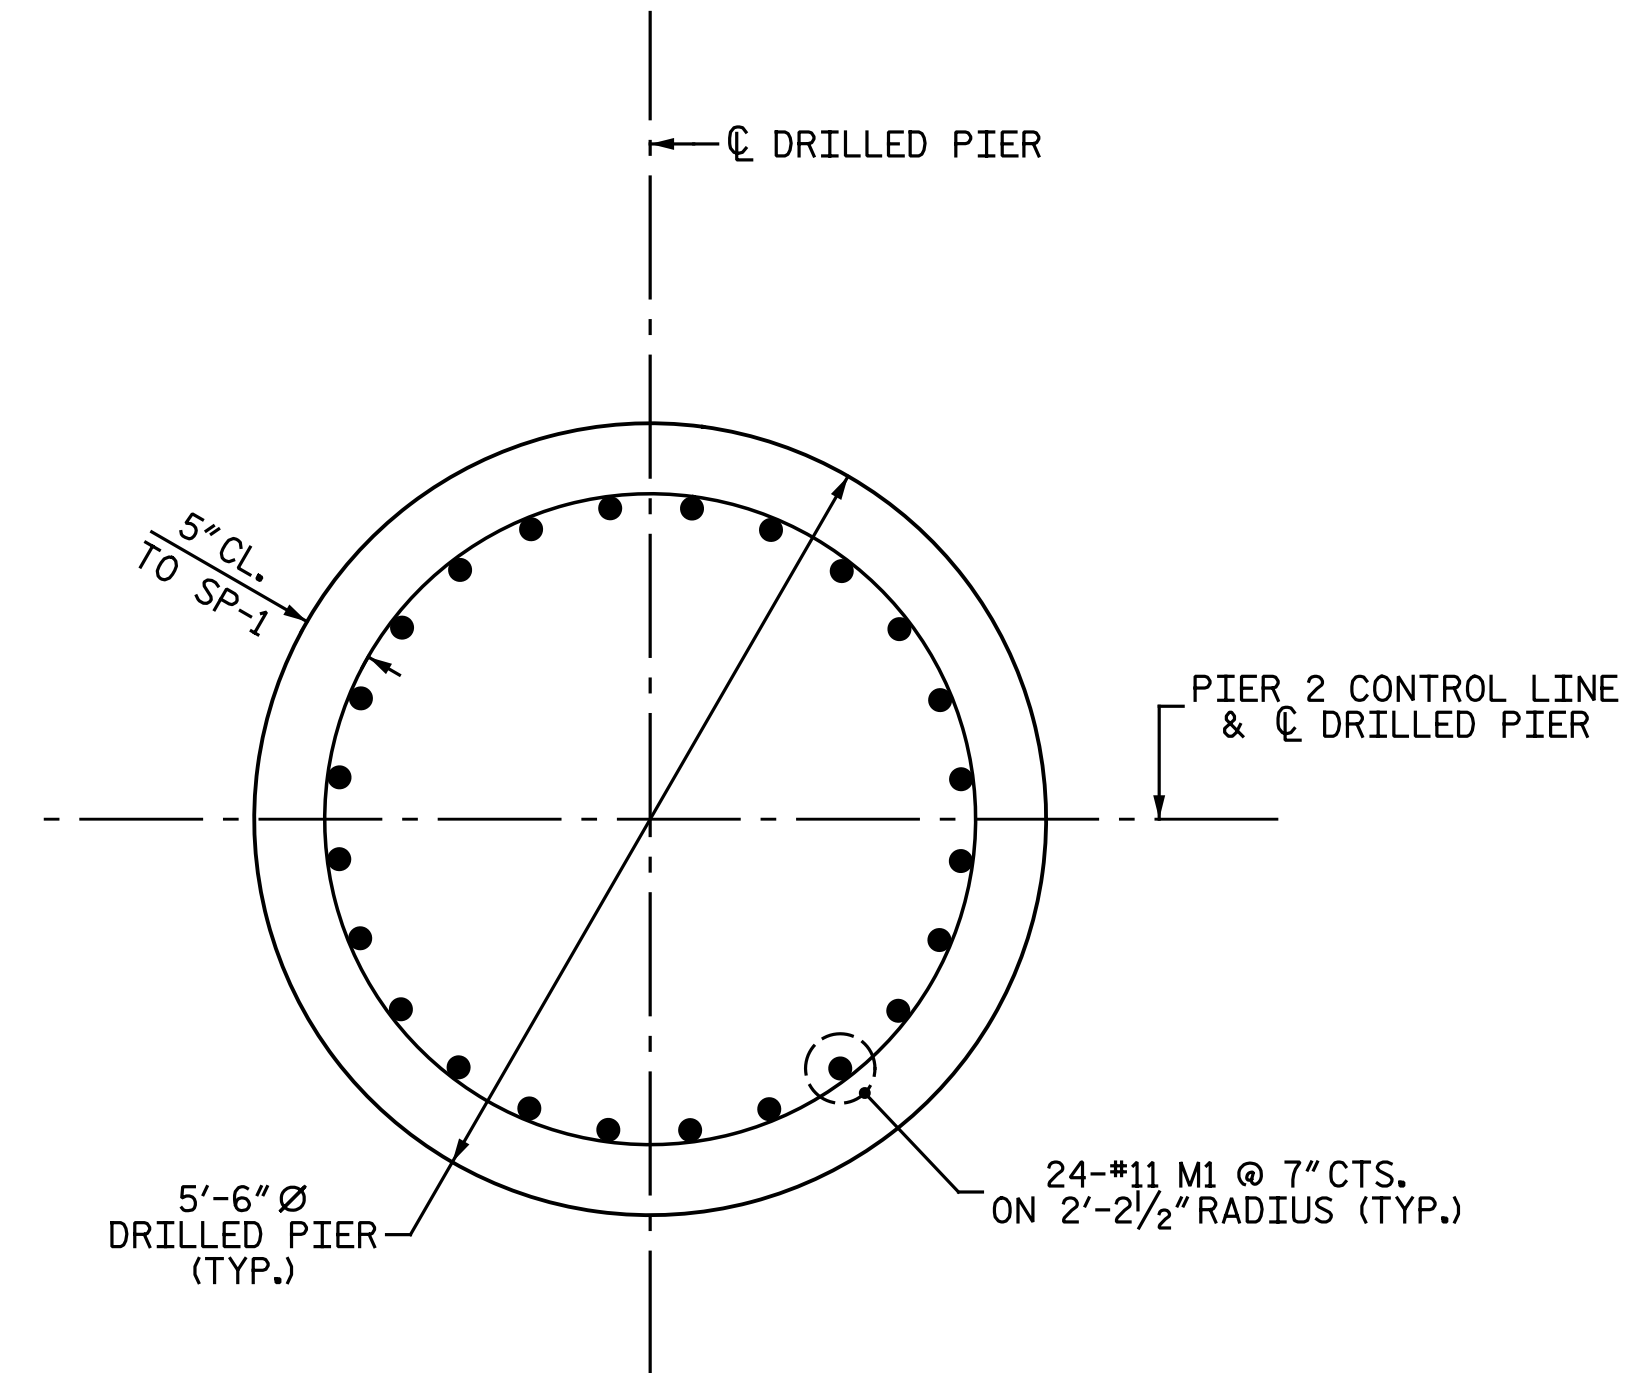

**SECTION A-A**

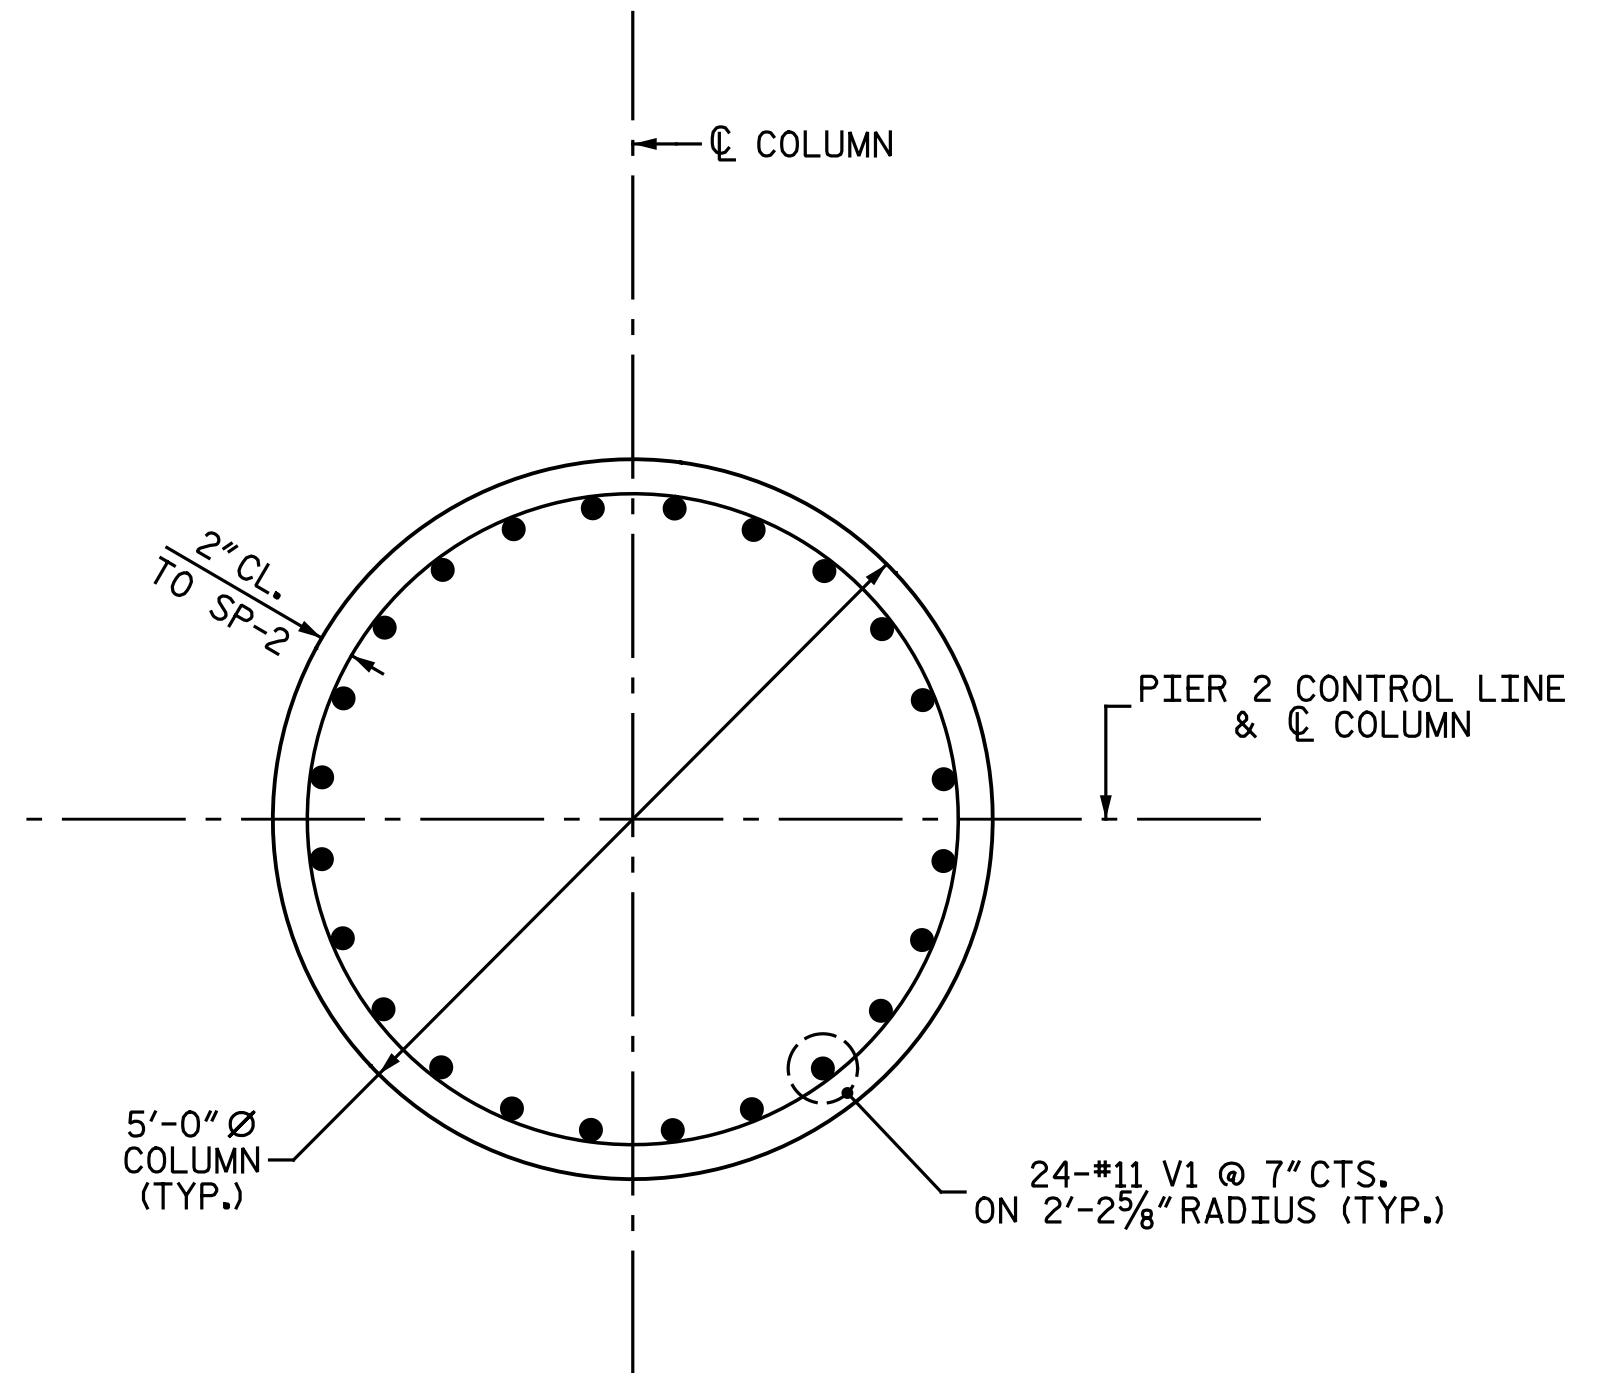


**SECTION B-B**

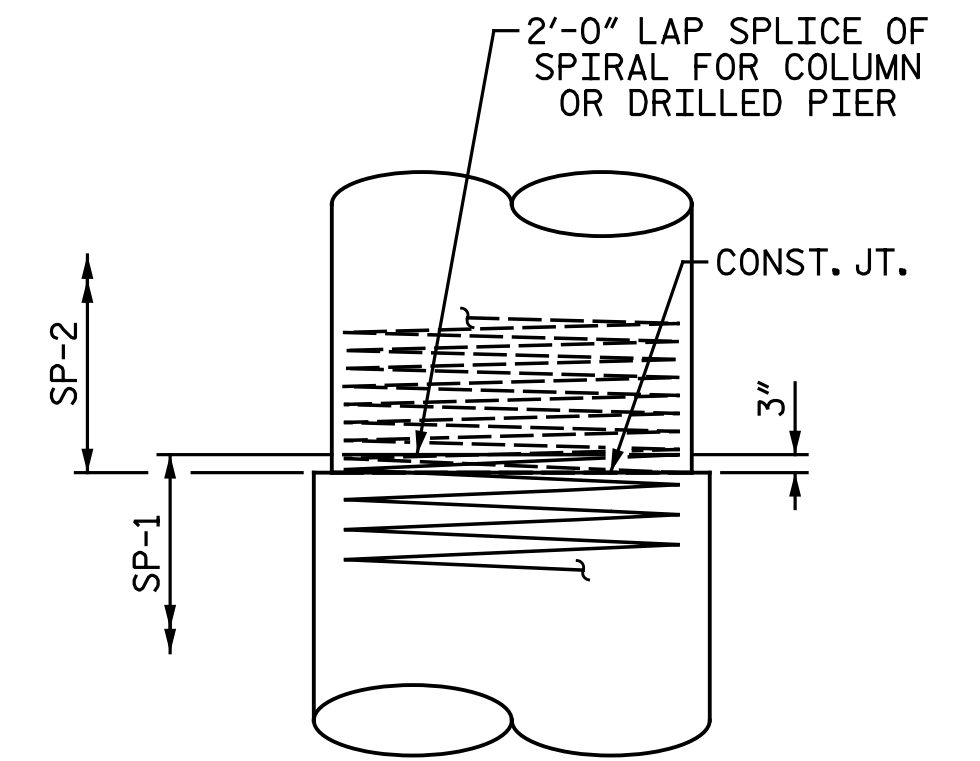

**CONSTRUCTION JOINT DETAIL**

PROJECT NO. U-3308  
DURHAM COUNTY  
STATION: 24+55.20 -LALT-  
13+22.18 -CSXN-  
SHEET 2 OF 3

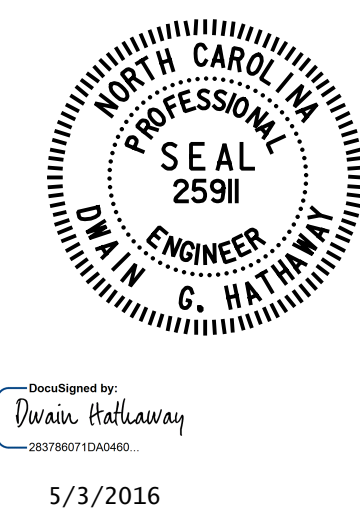

**Michael Baker INTERNATIONAL**

Michael Baker Engineering  
8000 Regency Parkway, Suite 600  
Cary, North Carolina 27618  
NC License No.: F-1084

STATE OF NORTH CAROLINA  
DEPARTMENT OF TRANSPORTATION  
RALEIGH  
SUBSTRUCTURE  
**PIER 2 DETAILS**

REVISIONS						SHEET NO.
NO.	BY:	DATE:	NO.	BY:	DATE:	TOTAL SHEETS
1			3			68
2			4			

cmayhew 5/3/2016 9:37:19 AM  
 File name: Y:\Projects\NCDOT\U-3308\Structures\Drawings\Final\404\_036\_U3308\_SML\_P202.dgn

DRAWN BY : M. D. MAYHEW DATE : 5-9-14  
CHECKED BY : S. A. DENNEY DATE : 5-27-14