



PLAN - BACKWALL EXTENSION DETAIL

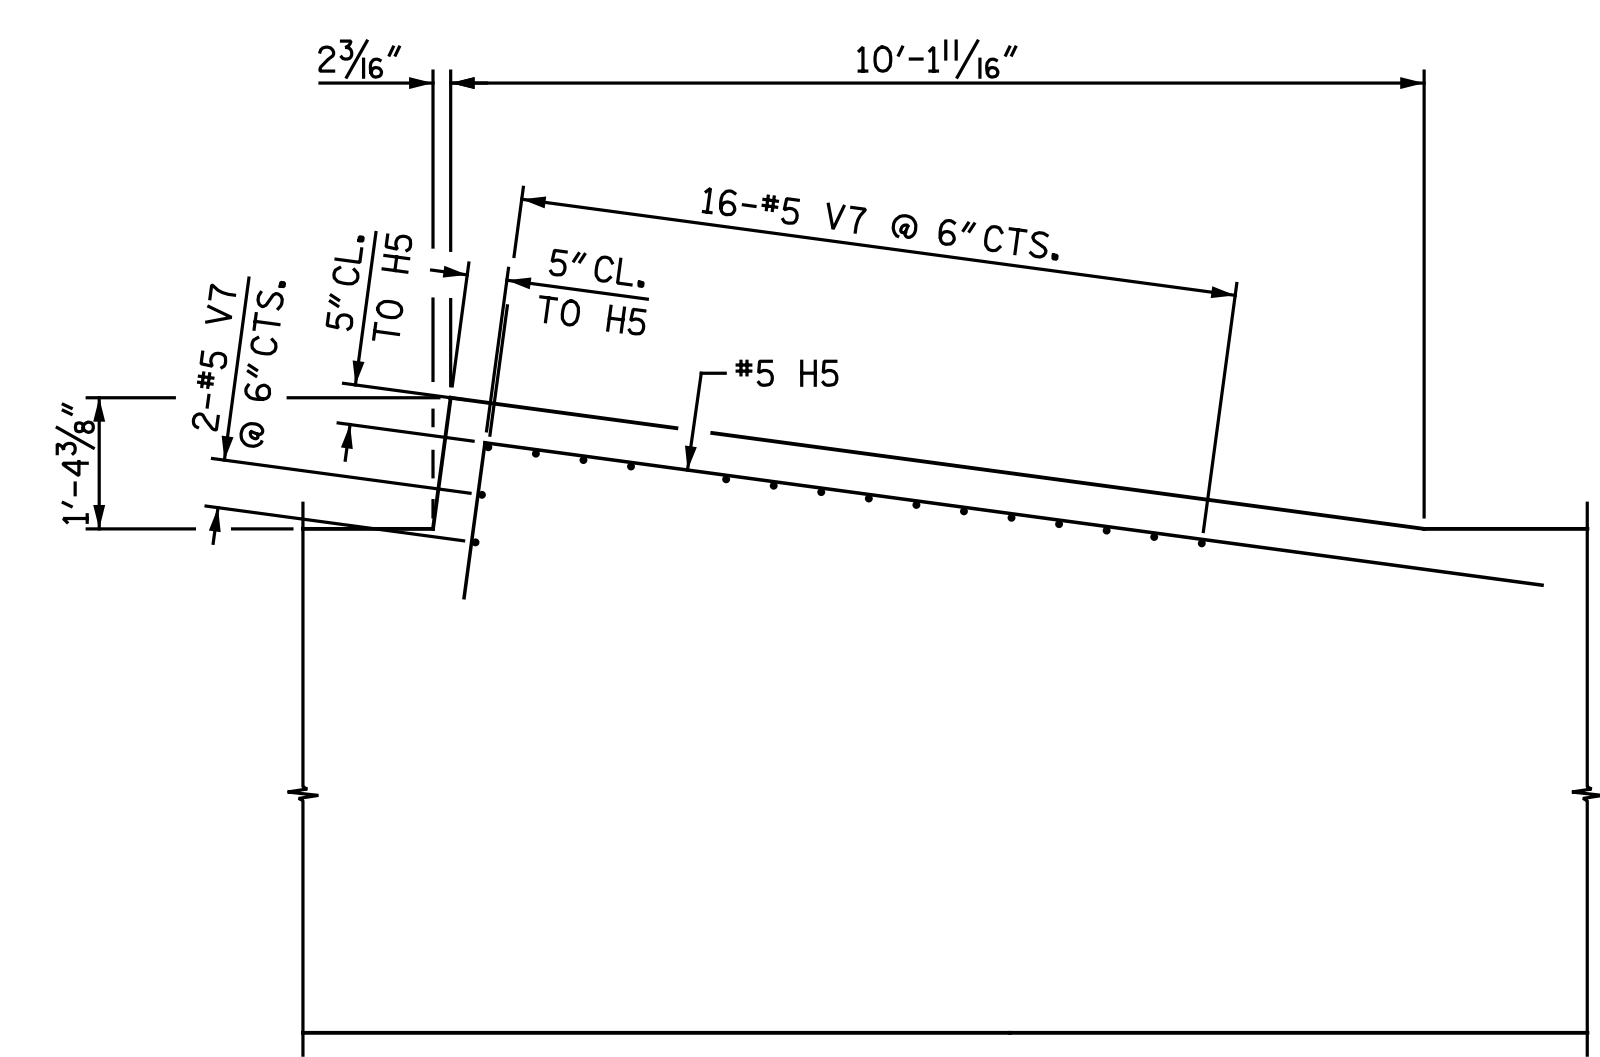


PLAN - CAP EXTENSION DETAIL


NOTE: BACKWALL NOT SHOWN FOR CLARITY

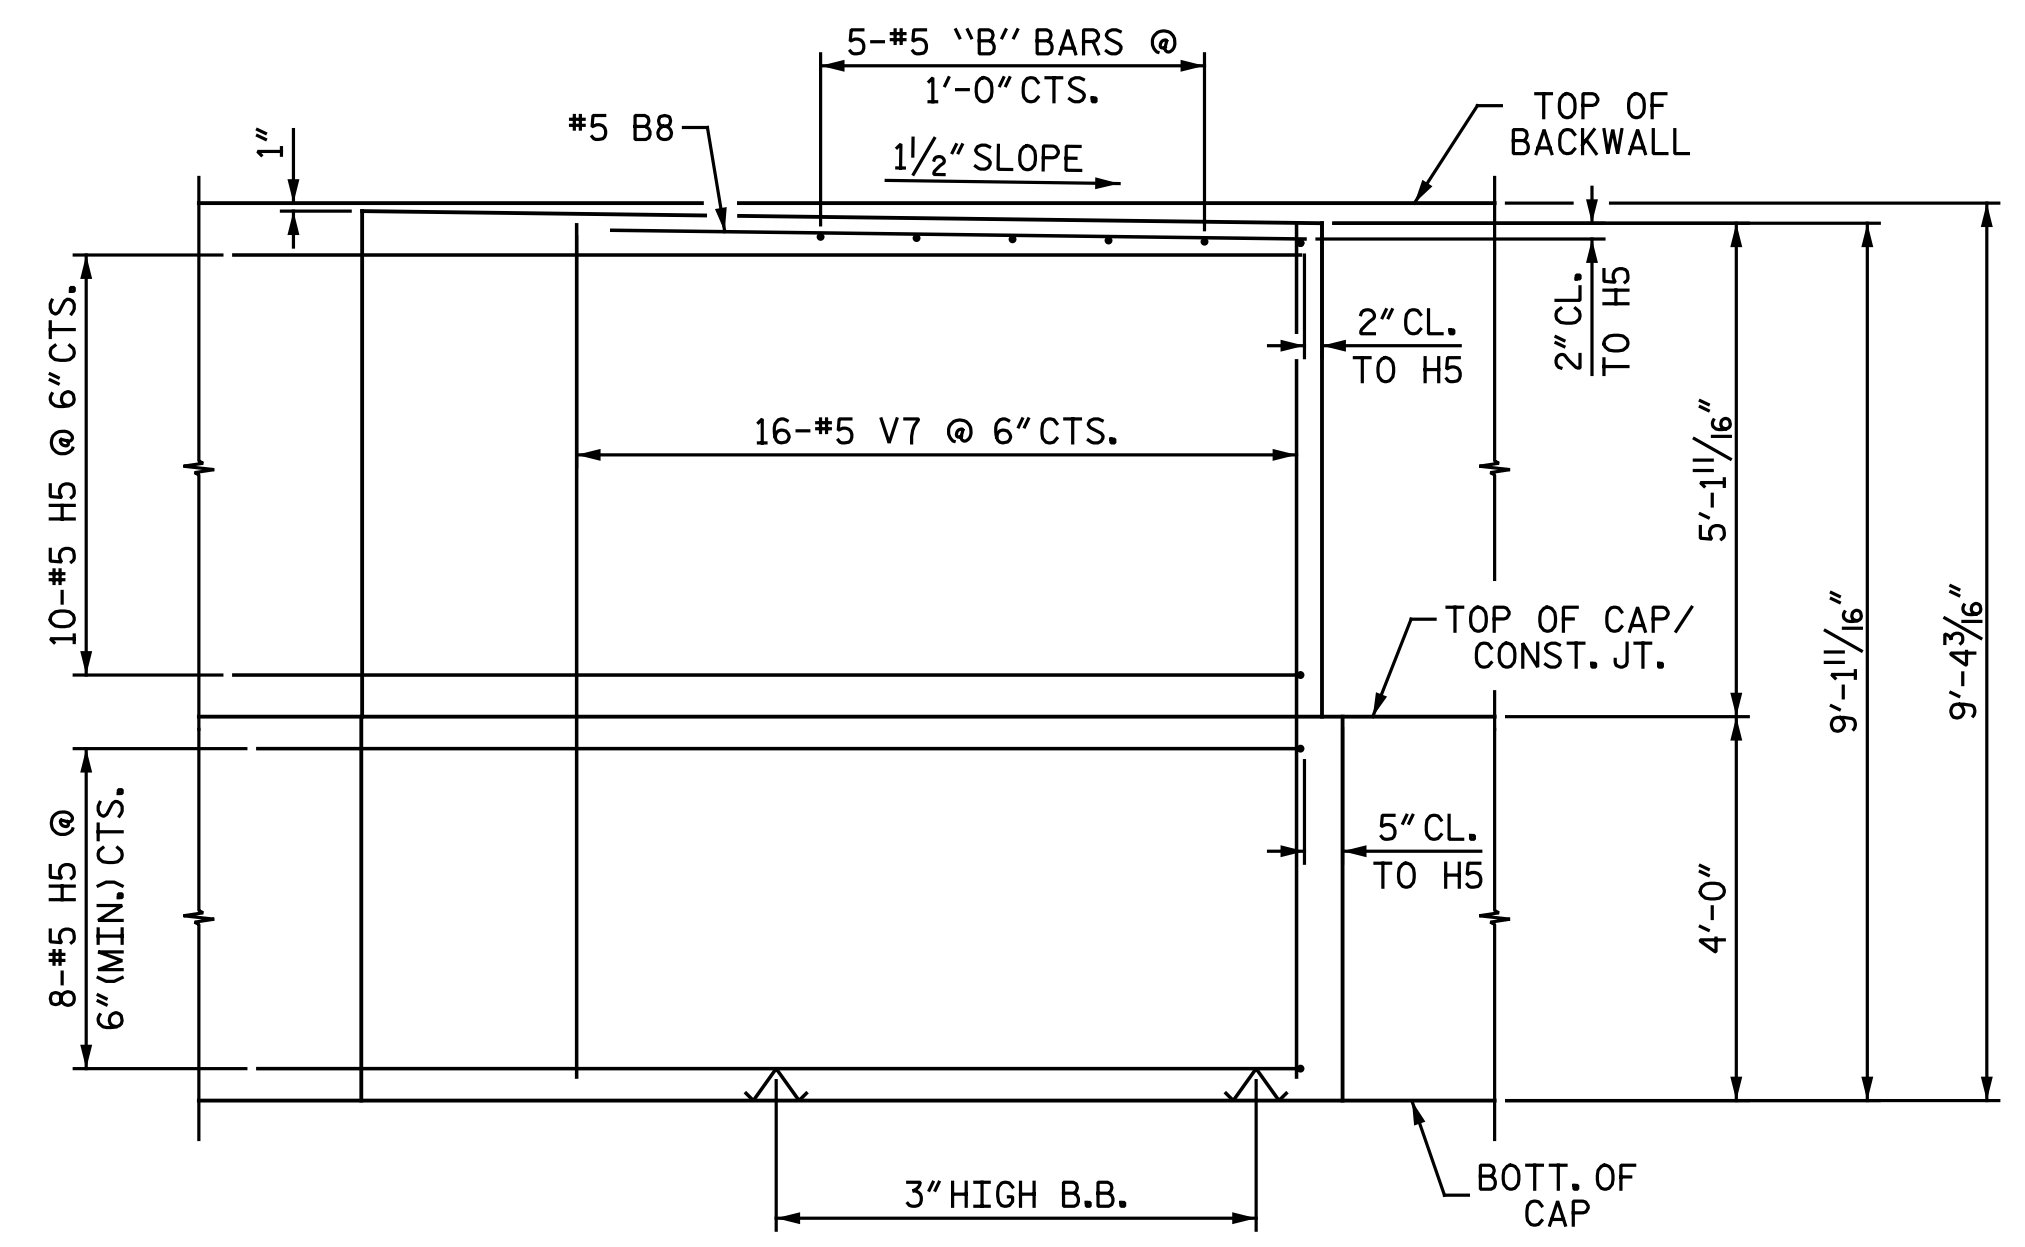

VIEW E-E

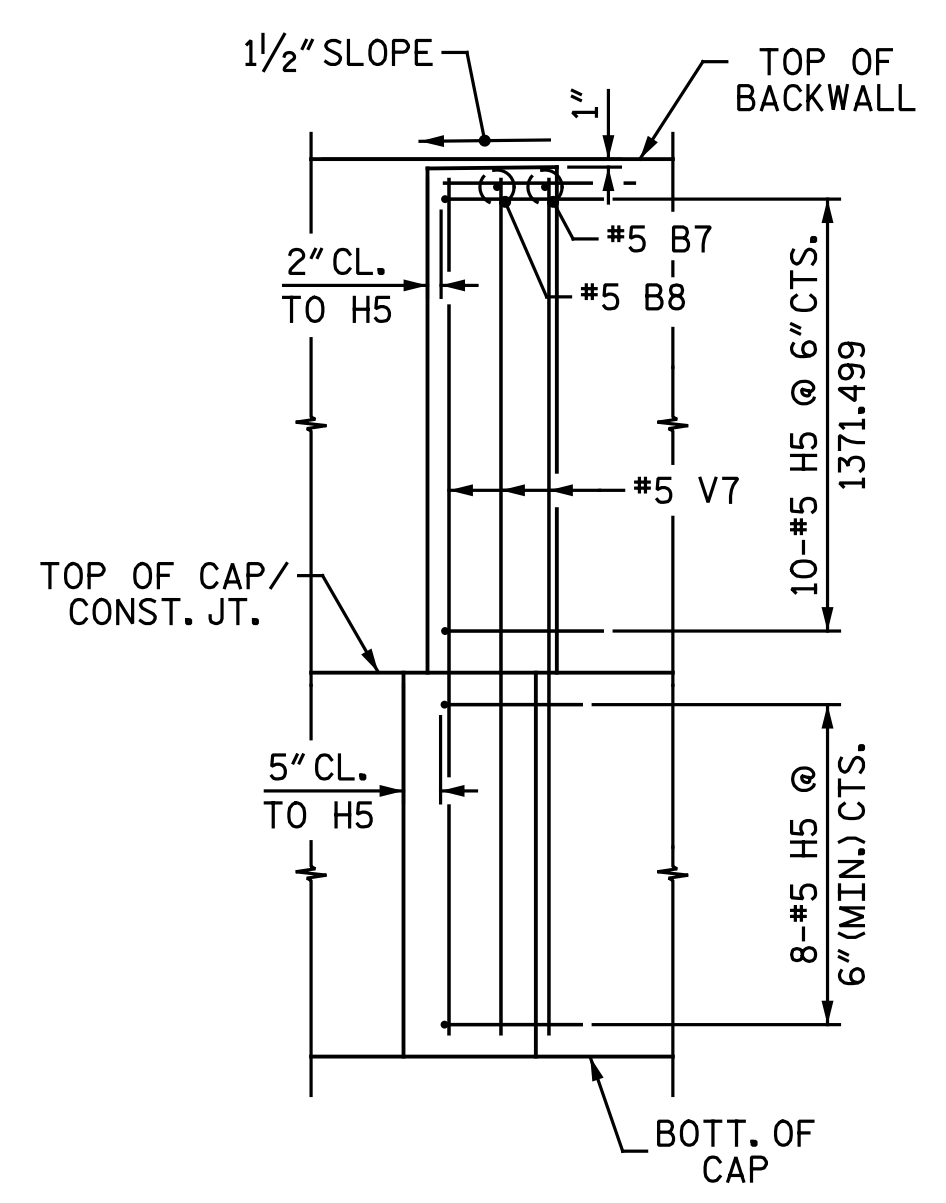


VIEW D-D

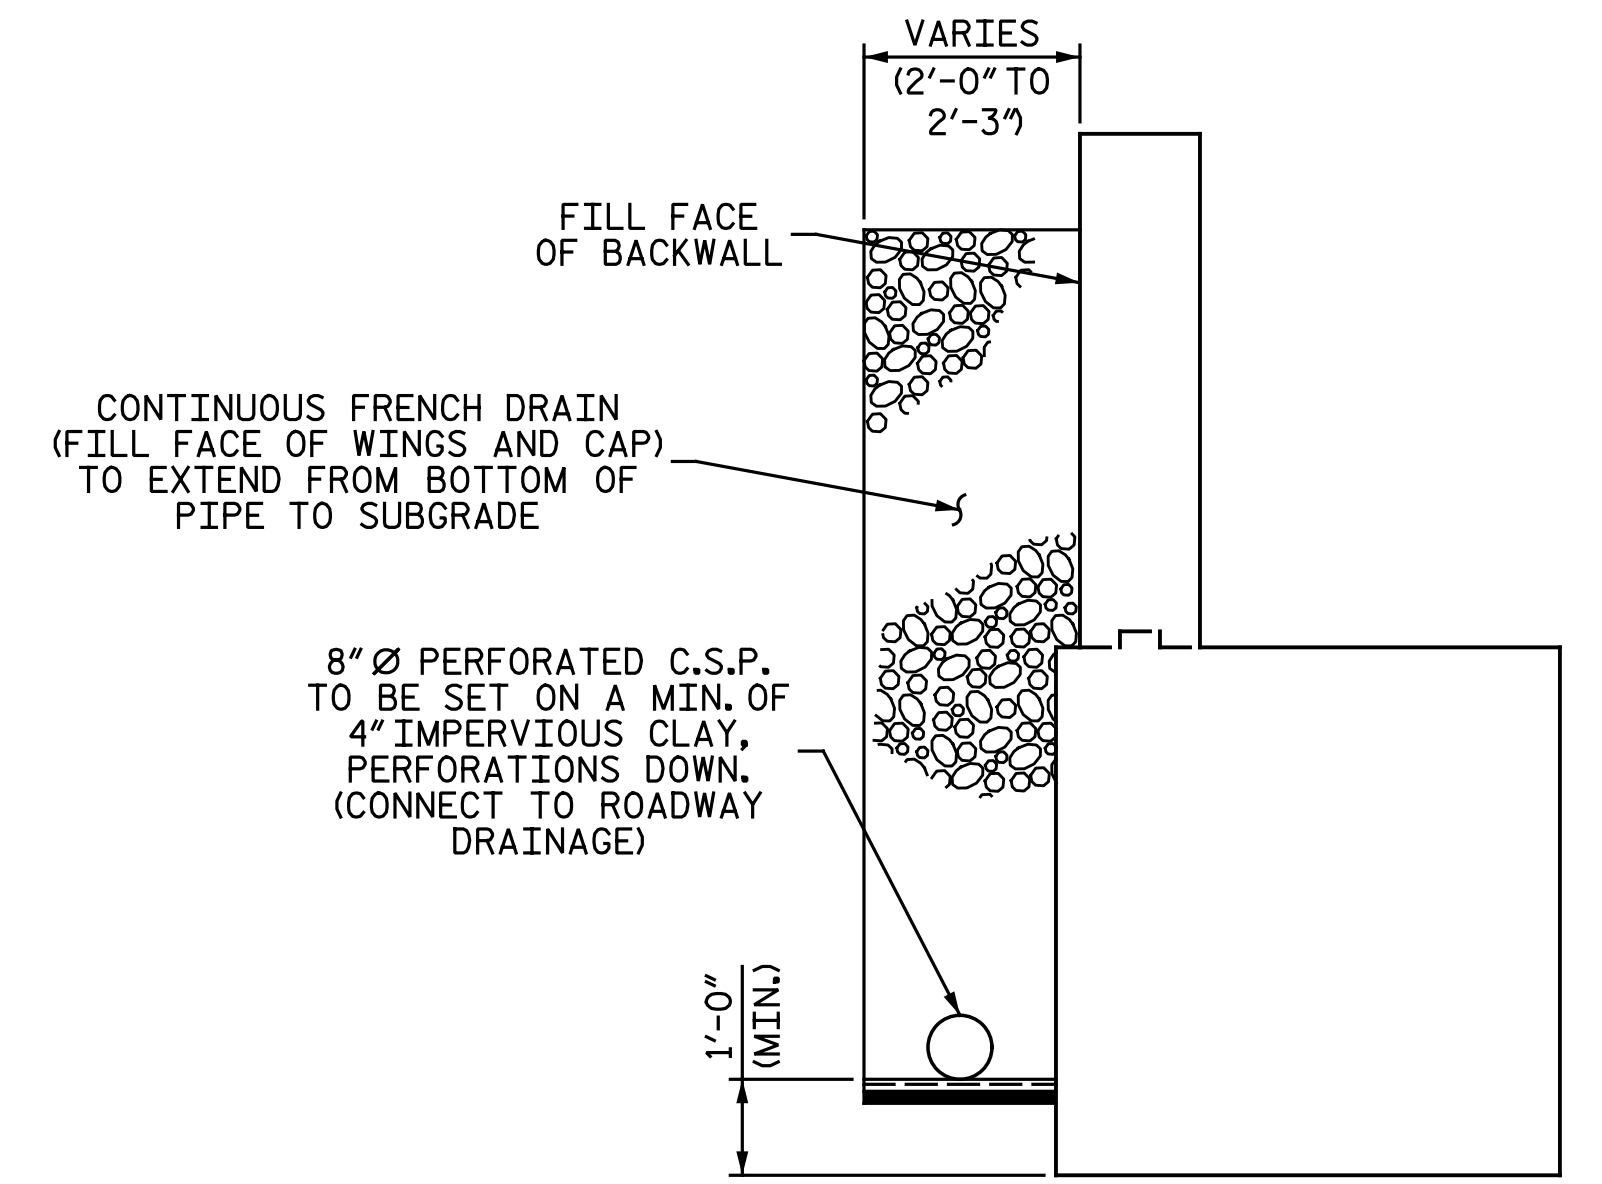

DRAINAGE AT ABUTMENT 2

PROJECT NO. U-3308
 DURHAM COUNTY
 STATION: 24+55.20 -LALT-
 13+22.18 -CSXN-
 SHEET 3 OF 4

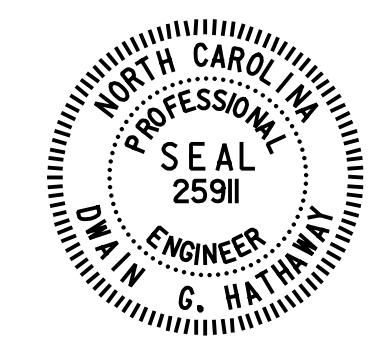

Disseminated by
 Dwan Hathaway
 20237807 (04/24/20)

5/3/2016

Michael Baker
 INTERNATIONAL

Michael Baker Engineering
 8000 Regency Parkway, Suite 600
 Cary, North Carolina 27618
 NC License No.: F-1084

STATE OF NORTH CAROLINA
 DEPARTMENT OF TRANSPORTATION
 RALEIGH
 SUBSTRUCTURE
 ABUTMENT 2

REVISIONS						SHEET NO. S4-43
NO.	BY:	DATE:	NO.	BY:	DATE:	
1			3			TOTAL SHEETS 68
2			4			

cmayhew 5/3/2016 9:37:24 AM
 File name: Y:\Projects\NCDOT\U-3308\Structures\Drawings\Final\404_043_U3308_SML_AB203.dgn

DRAWN BY: M. D. MAYHEW DATE: 3-6-14
 CHECKED BY: S. A. DENNEY DATE: 3-13-14