
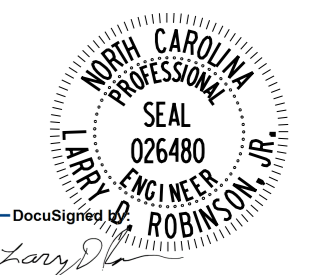
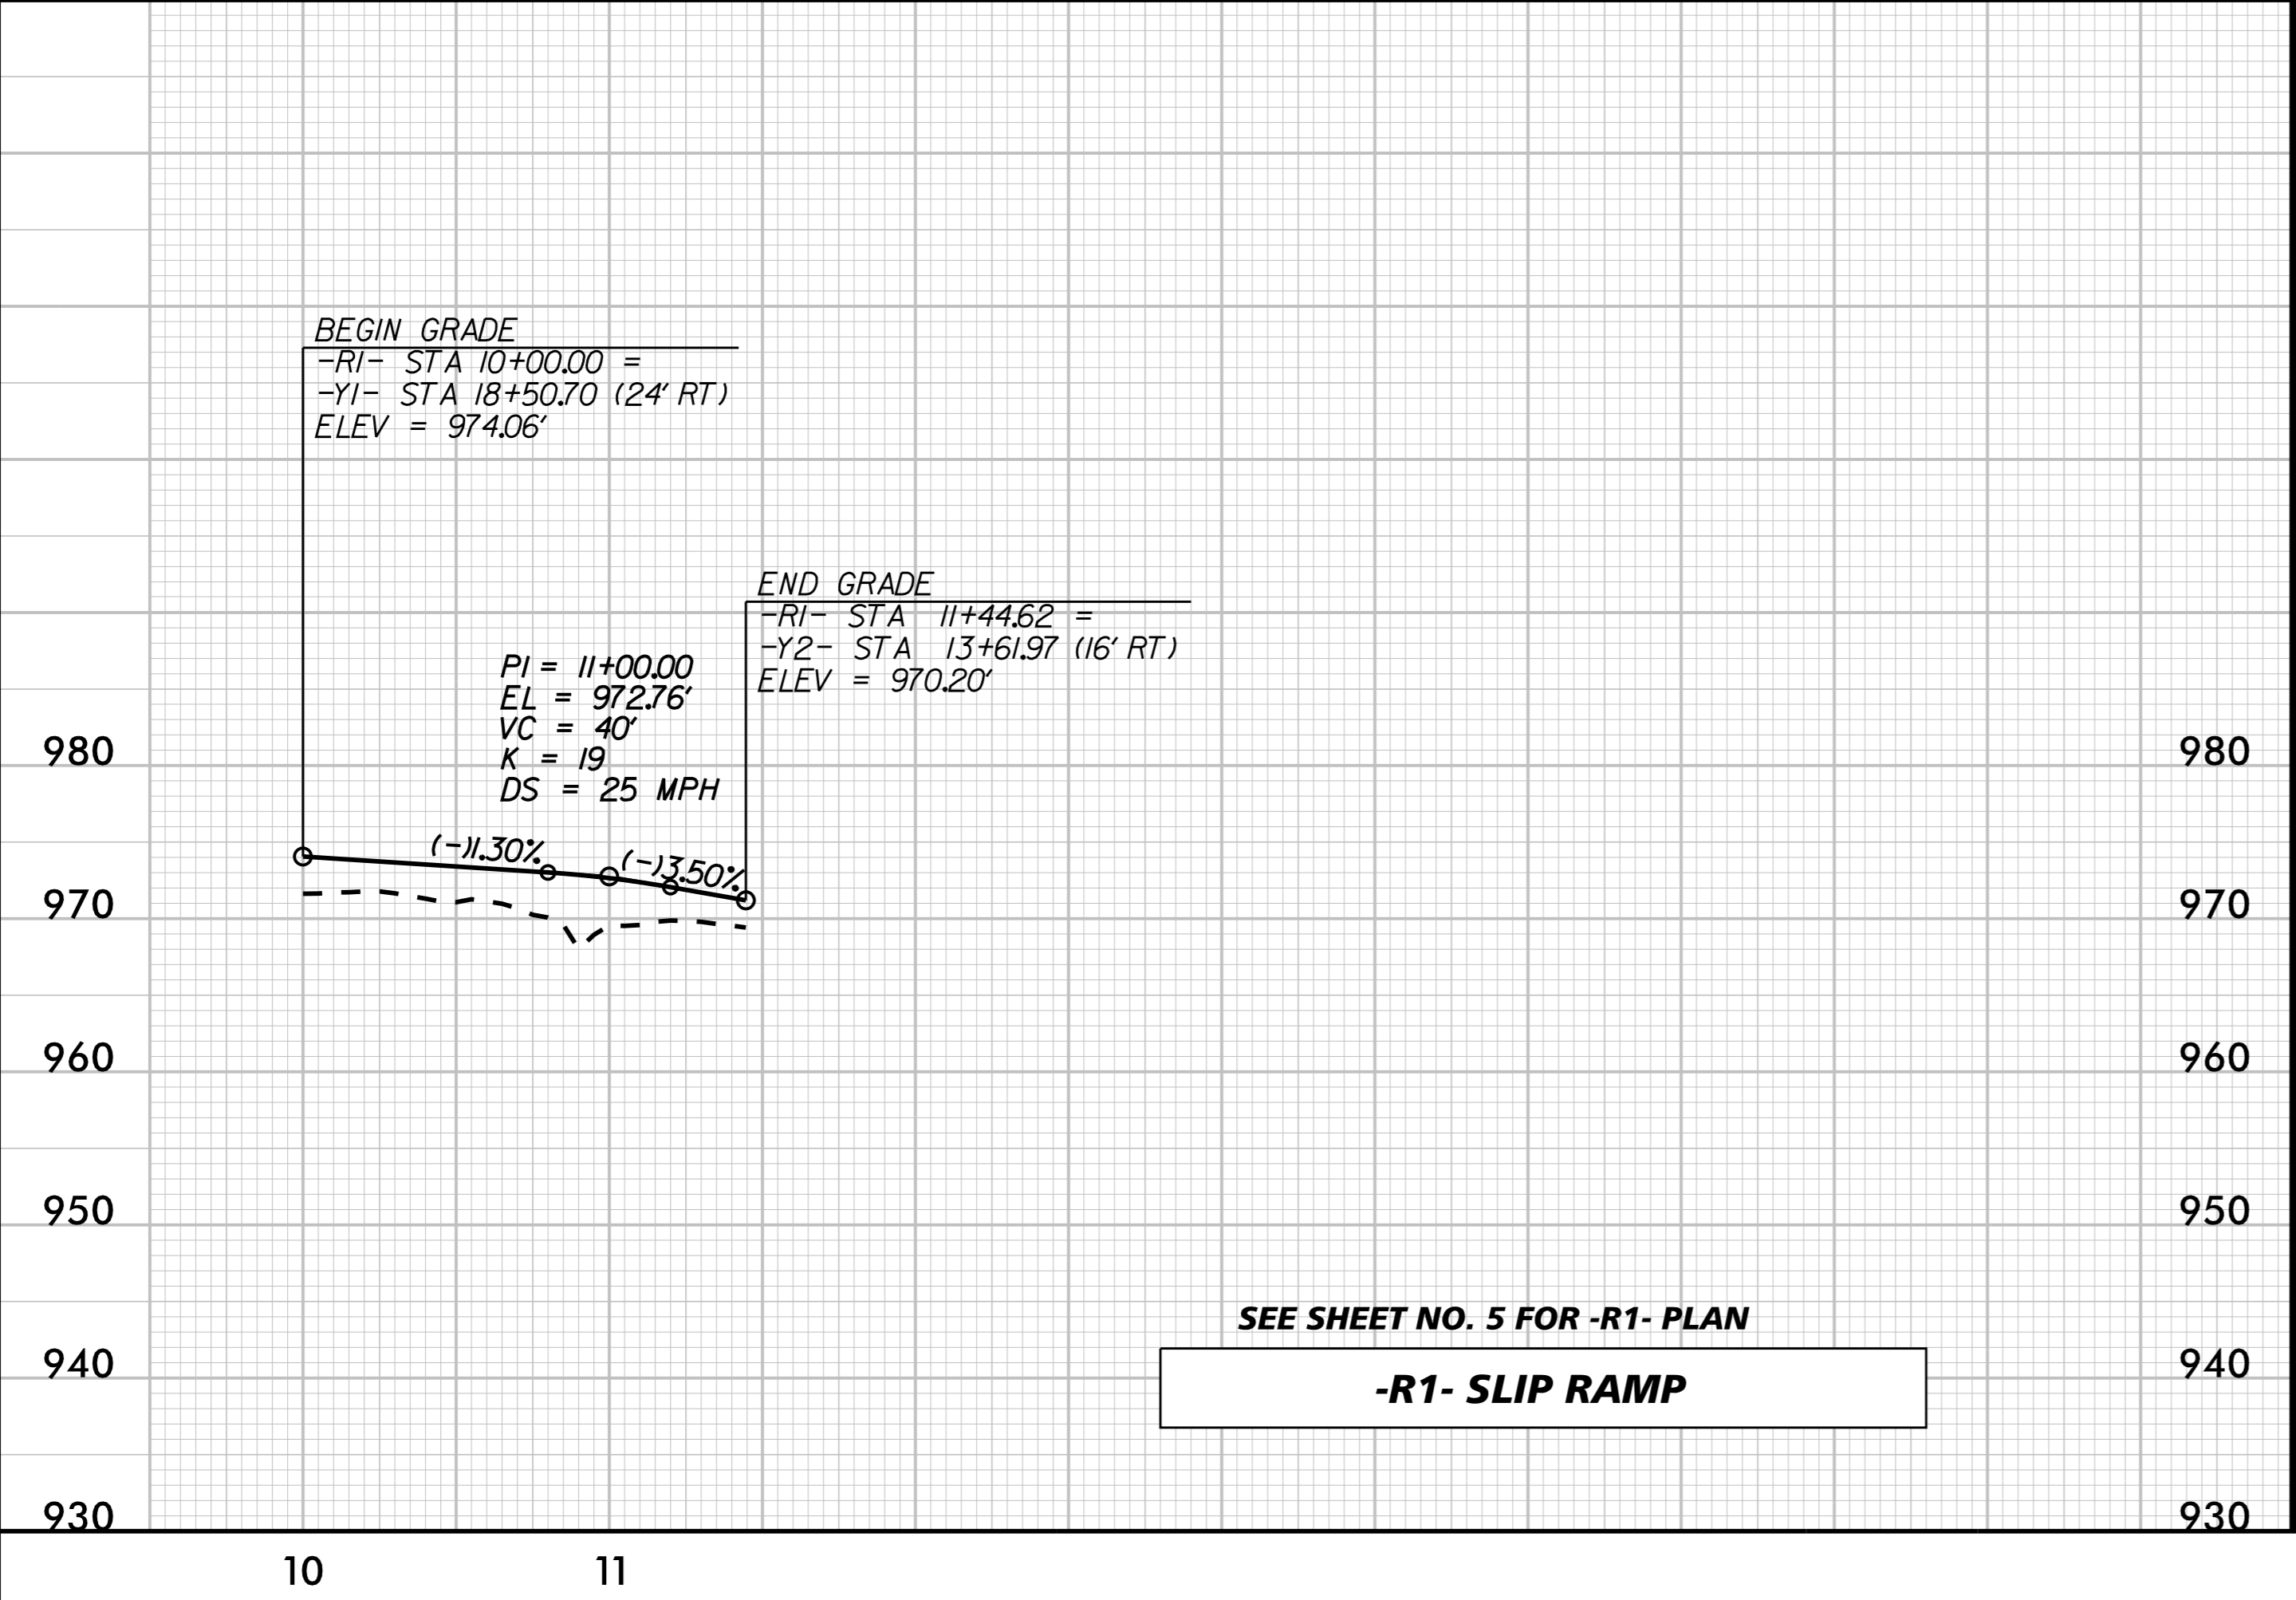


Kimley»Horn

P.O. BOX 33068
RALEIGH, N.C. 27636-3068

PROJECT REFERENCE NO.	SHEET NO.
W-5510	10
ROADWAY DESIGN ENGINEER	HYDRAULICS ENGINEER
 DocuSigned by: Matthew S. West ACT1A100798B425 1/4/2016	 DocuSigned by: Larry D. Robinson CE178297105643E 1/4/2016

**DOCUMENT NOT CONSIDERED FINAL
UNLESS ALL SIGNATURES COMPLETED**



K:\RAL_Roadway\01036245 - Kerner\sv\le\Roadway\Proj\W5510_RDY_PFL10.dgn 1/2/22/2015