
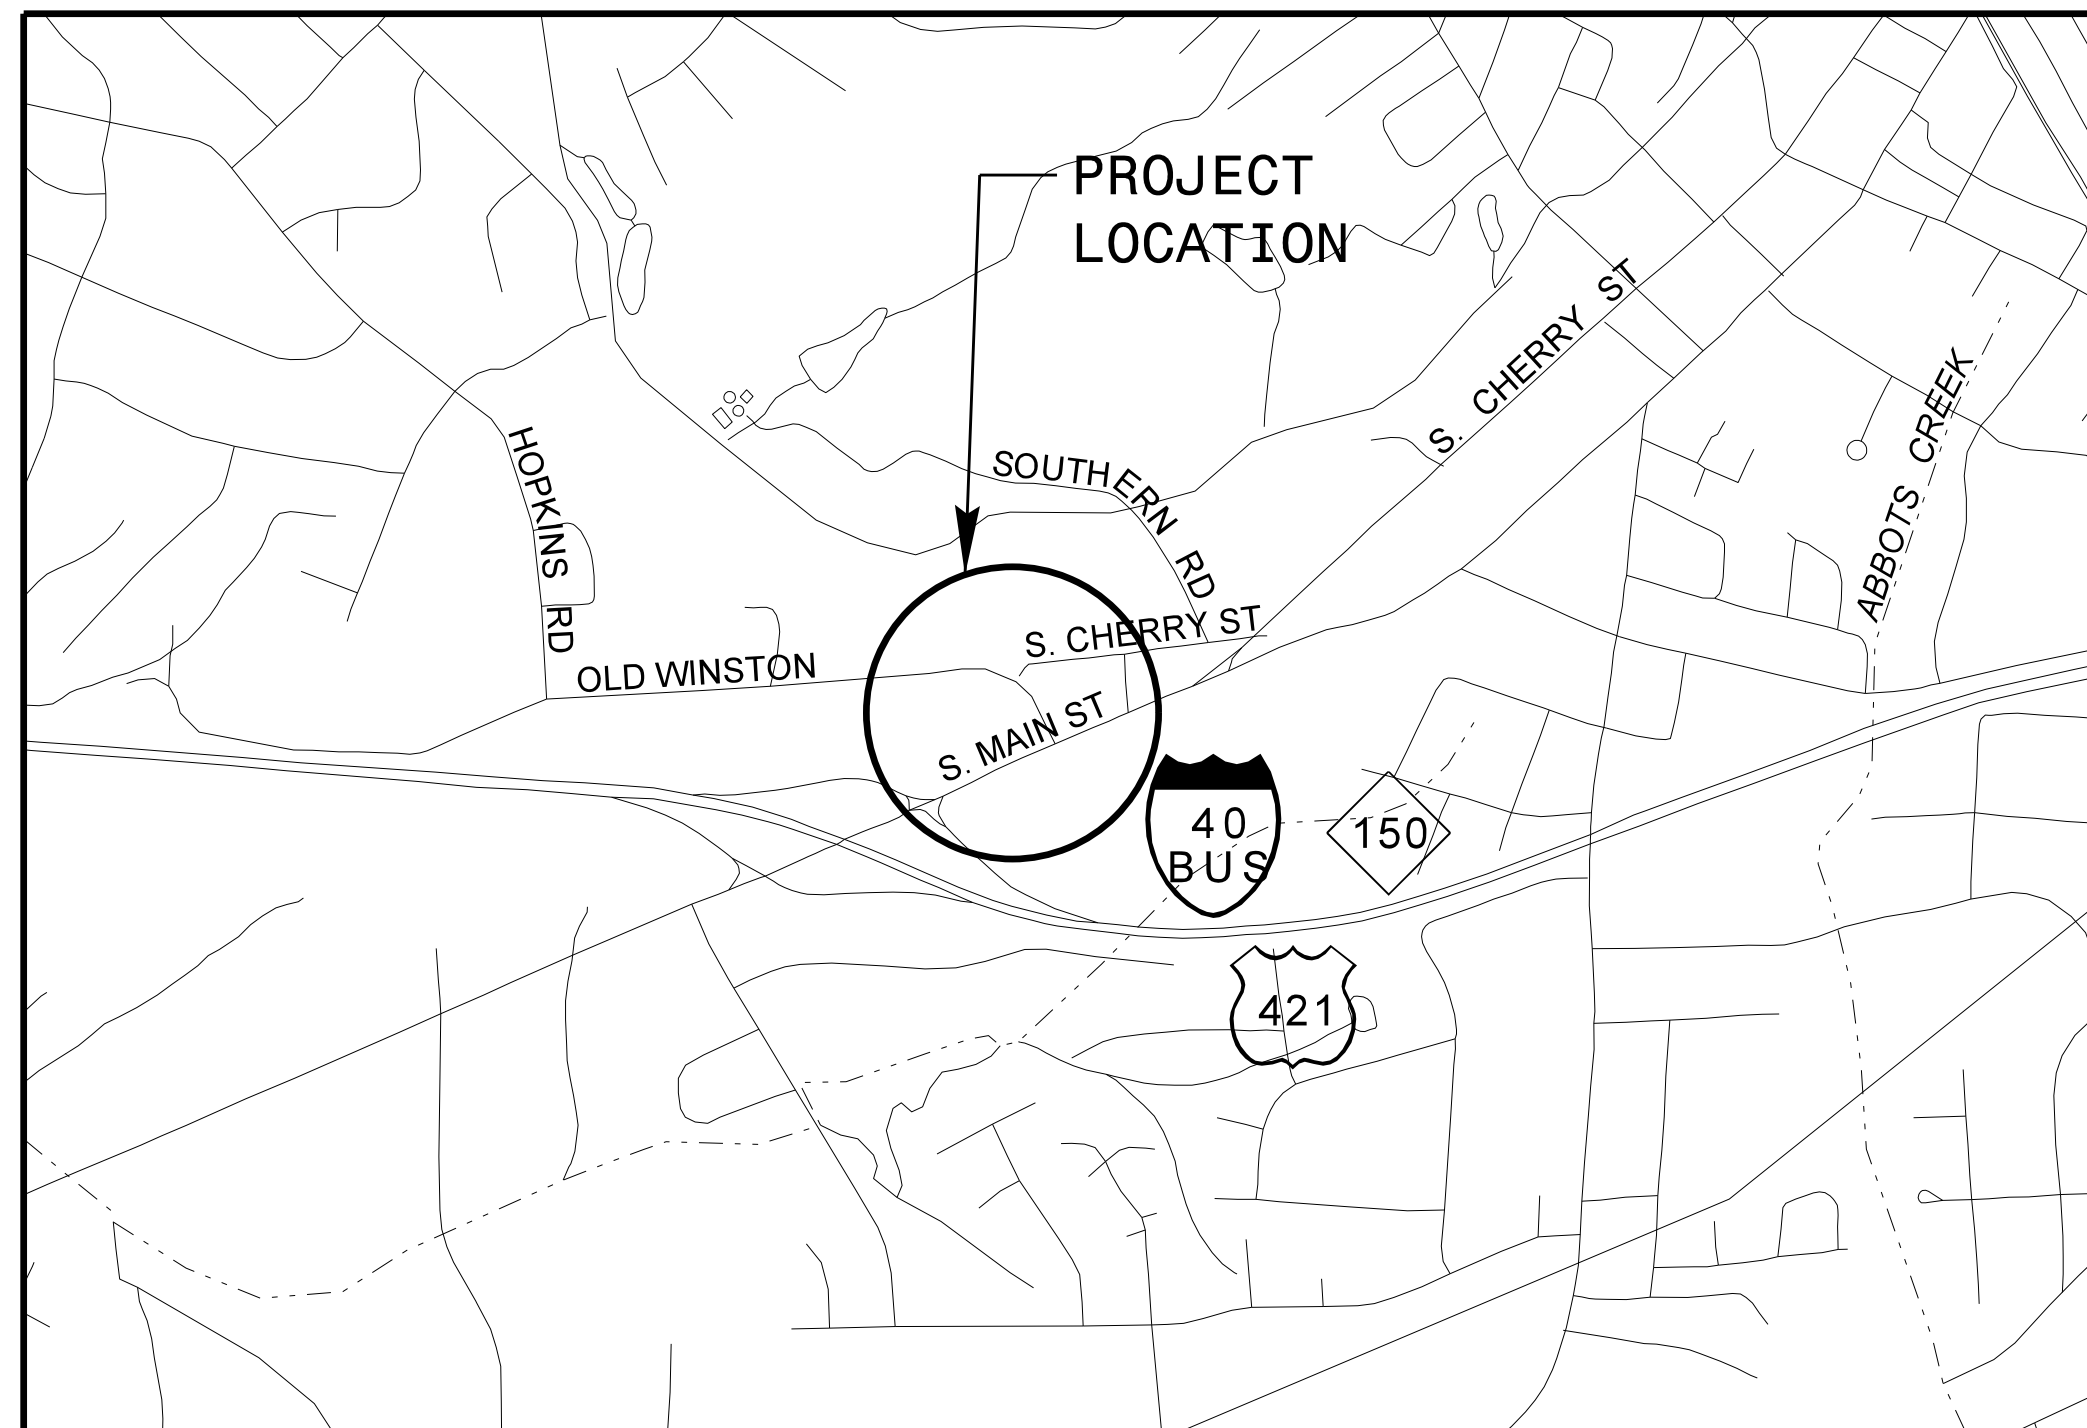


STATE OF NORTH CAROLINA  
DIVISION OF HIGHWAYS

**TRANSPORTATION MANAGEMENT PLAN**

**FORSYTH COUNTY**

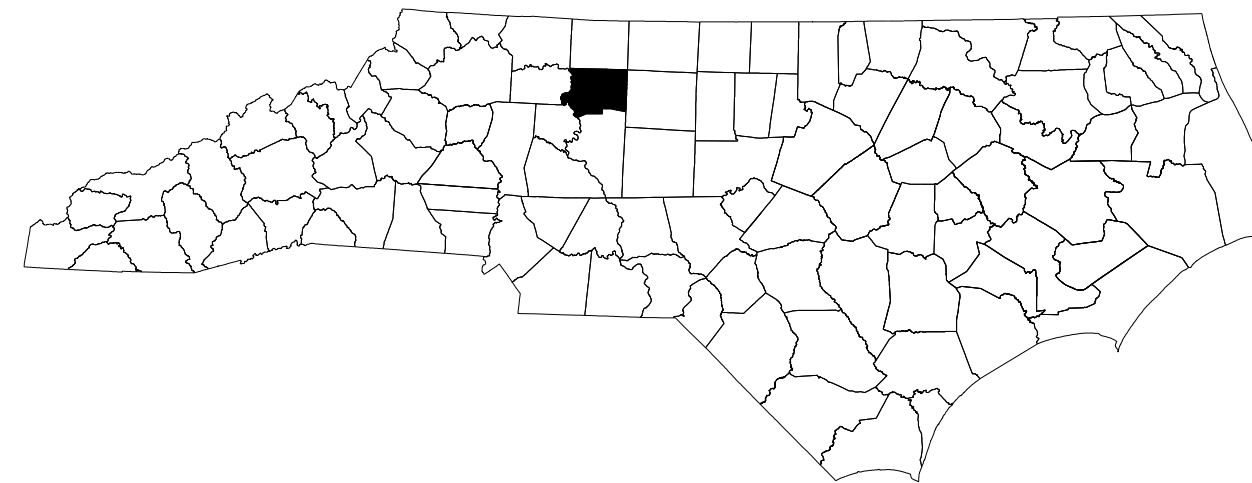

VICINITY MAP



**INDEX OF SHEETS**

<u>SHEET NO.</u>	<u>TITLE</u>
TMP-1	TITLE SHEET, VICINITY MAP AND INDEX OF SHEETS
TMP-1A	LIST OF APPLICABLE ROADWAY STANDARD DRAWINGS, AND LEGEND
TMP-1B	TRANSPORTATION OPERATIONS PLAN: (MANAGEMENT STRATEGIES, GENERAL NOTES AND LOCAL NOTES)
TMP-2	DETOUR ROUTE
TMP-3	TEMPORARY TRAFFIC CONTROL PHASING
TMP-4 THRU TMP-6	TEMPORARY TRAFFIC CONTROL PHASE I DETAIL
TMP-7 THRU TMP-9	TEMPORARY TRAFFIC CONTROL PHASE II DETAIL
TMP-10 THRU TMP-12	TEMPORARY TRAFFIC CONTROL PHASE III DETAIL
SD-1	SPECIAL SIGN DESIGN

SHEET NO.  
TMP-1

**TIP PROJECT: W-5510**

**Kimley»Horn**

MATT WEST, P.E. *TRAFFIC CONTROL PROJECT ENGINEER*

DAVID SHINBARA, E.I. *TRAFFIC CONTROL PROJECT DESIGN ENGINEER*


**DOCUMENT NOT CONSIDERED FINAL  
UNLESS ALL SIGNATURES COMPLETED**



**WORK ZONE SAFETY & MOBILITY**  
"from the MOUNTAINS to the COAST"

**N.C.D.O.T. WORK ZONE TRAFFIC CONTROL**  
1561 MAIL SERVICE CENTER (MSC) RALEIGH, NC 27699-1561  
750 N. GREENFIELD PARKWAY, GARNER, NC 27529 (DELIVERY)  
PHONE: (919) 773-2800 FAX: (919) 771-2745

J. S. BOURNE, P.E. *STATE TRAFFIC MANAGEMENT ENGINEER*  
DAVID BISSETTE, P.E. *TRAFFIC CONTROL PROJECT ENGINEER*  
MIKE STEELMAN *TRAFFIC CONTROL PROJECT DESIGN ENGINEER*  
ALLEN HAYES, E.I. *TRAFFIC CONTROL DESIGN ENGINEER*

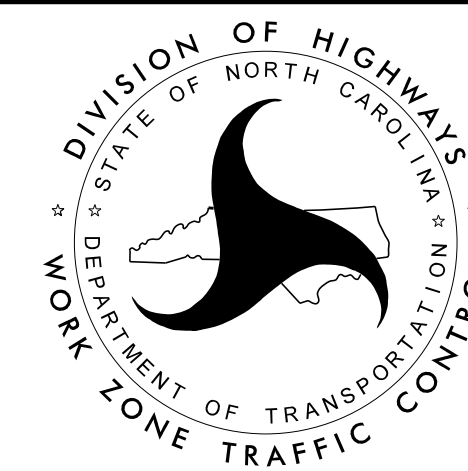

DocuSigned by:  
Matt West  
8C71A1D0726B426

1/4/2016

APPROVED: \_\_\_\_\_  
DATE: \_\_\_\_\_

SEAL

