


COMPLETE WEDGING USING A TEMPORARY LANE CLOSURE AND ONE LANE, TWO WAY FLAGGER OPERATIONS

-Y2- STA 14+92 TIE TO EXISTING PAVEMENT MARKINGS

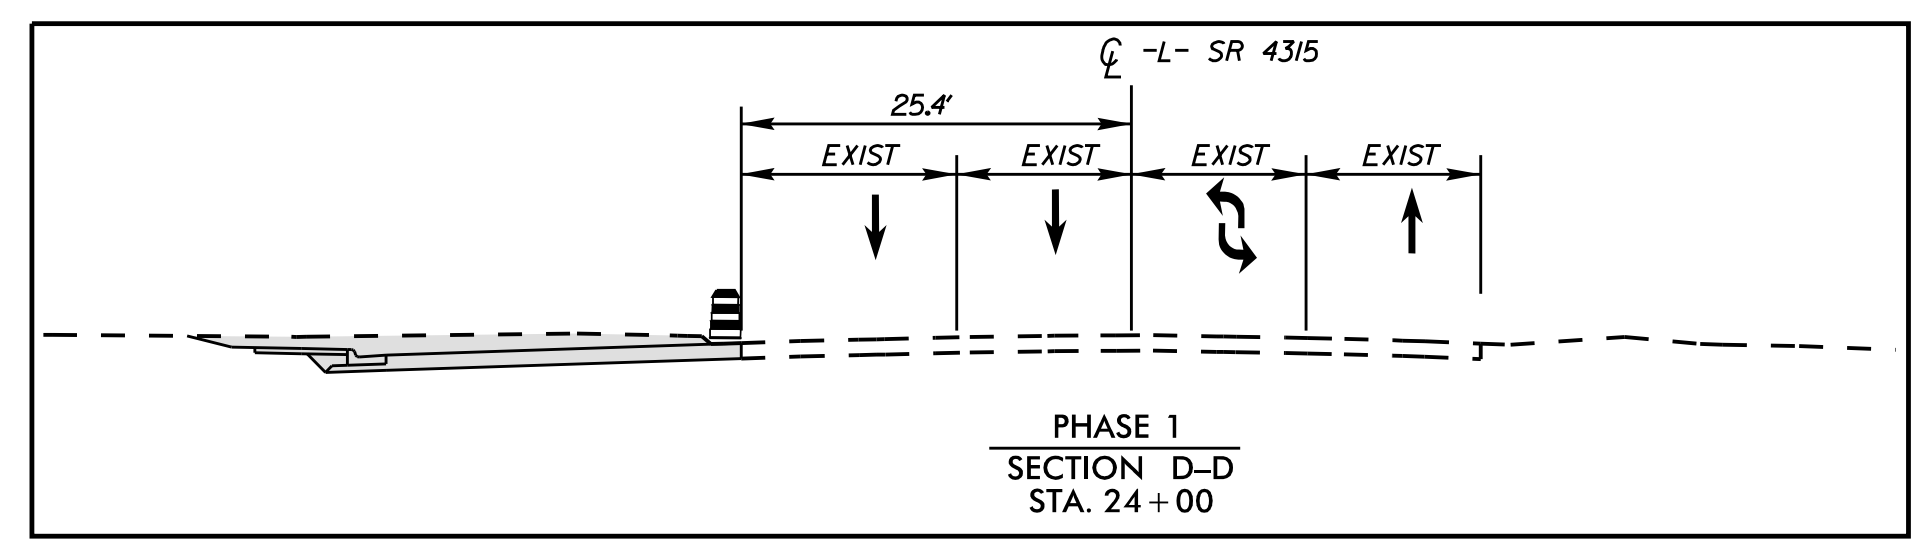


- WORK AREA
- PAVEMENT REMOVAL
- WEDGING

DOCUMENT NOT CONSIDERED FINAL UNLESS ALL SIGNATURES COMPLETED

APPROVED: _____ DATE: _____

SEAL

DocuSigned by: *Matthew S. West* 1/4/2016

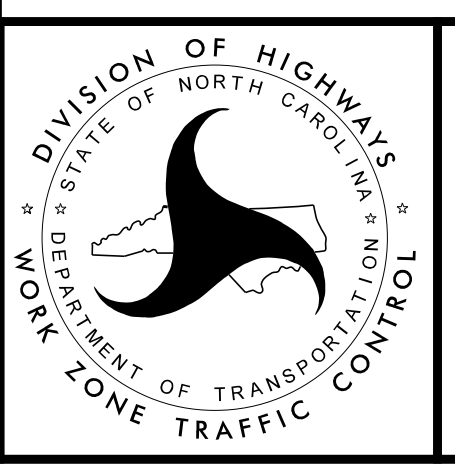

TRAFFIC CONTROL PHASE I

K:\RAL_Roadway\01036245 - Kernersville\TrafficControl\CP1\W5510_TMP_PSH05.dgn 12/22/2015