



PHASE 2, STEP 1  
USING TEMPORARY LANE CLOSURES,  
REMOVE EXISTING MEDIAN AND  
CONFLICTING LEFT TURN ARROWS.  
PATCH PAVEMENT PRIOR TO PLACING  
TRAFFIC ON PHASE 2 PATTERN

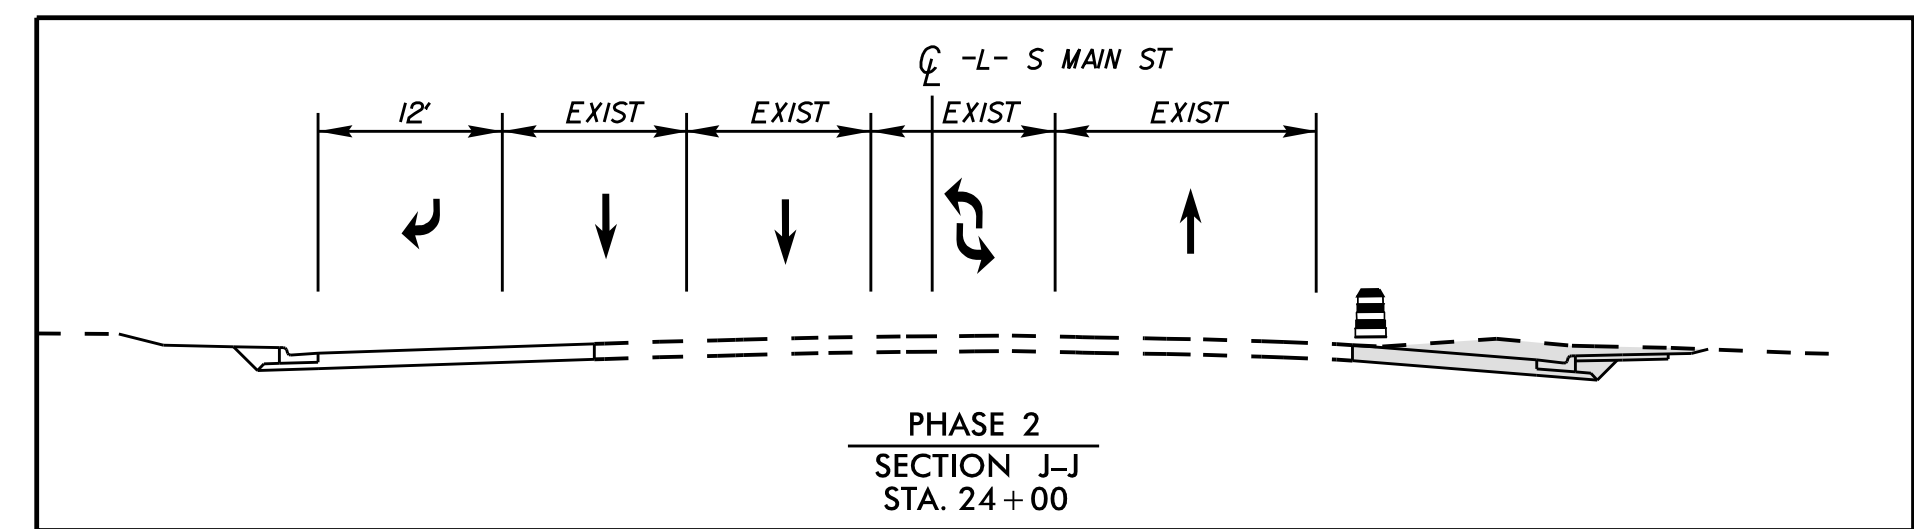

DOCUMENT NOT CONSIDERED FINAL  
UNLESS ALL SIGNATURES COMPLETED

APPROVED: \_\_\_\_\_ DATE: \_\_\_\_\_

SEAL  
NORTH CAROLINA PROFESSIONAL ENGINEER  
SEAL 029876  
MATT WEST  
3/15/2016

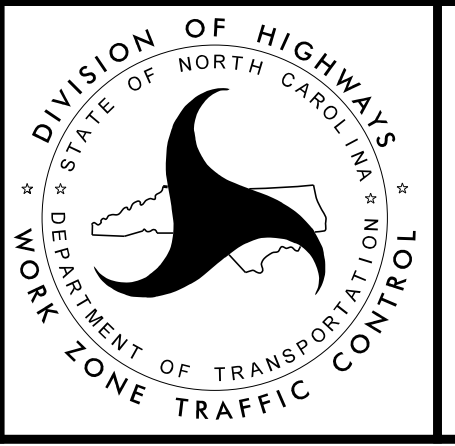

# TRAFFIC CONTROL PHASE II

3/14/2016 K:\RAL\_Roadway\01036245 - Kernersville\TrafficControl\TMP\W5510\_TMP\_PSH08.dgn