


# MATTING INSTALLATION DETAIL

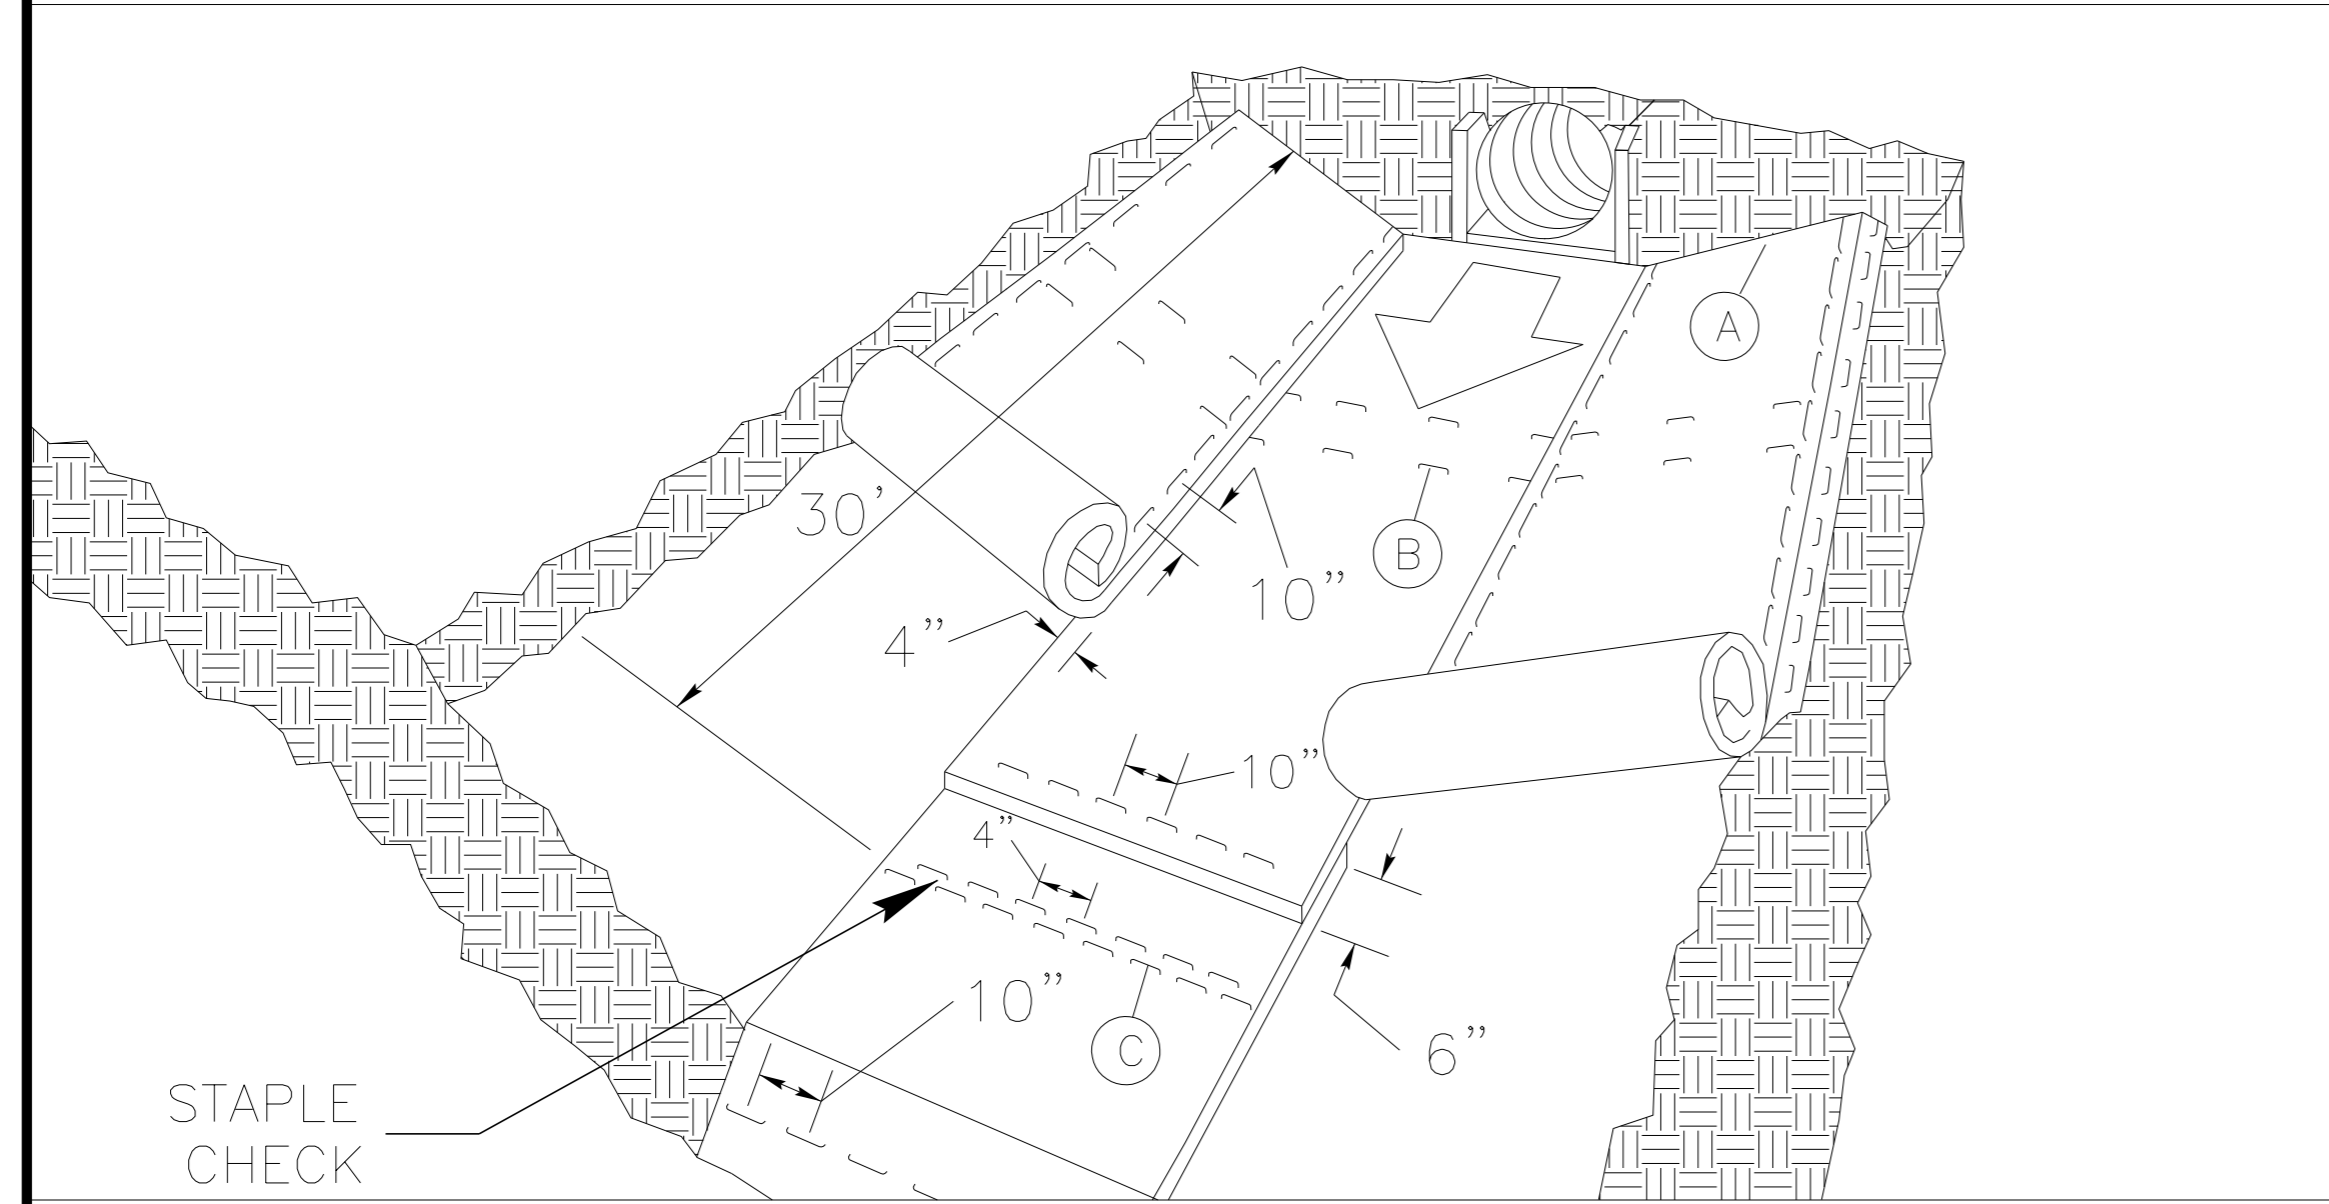

**MATTING IN DITCHES**


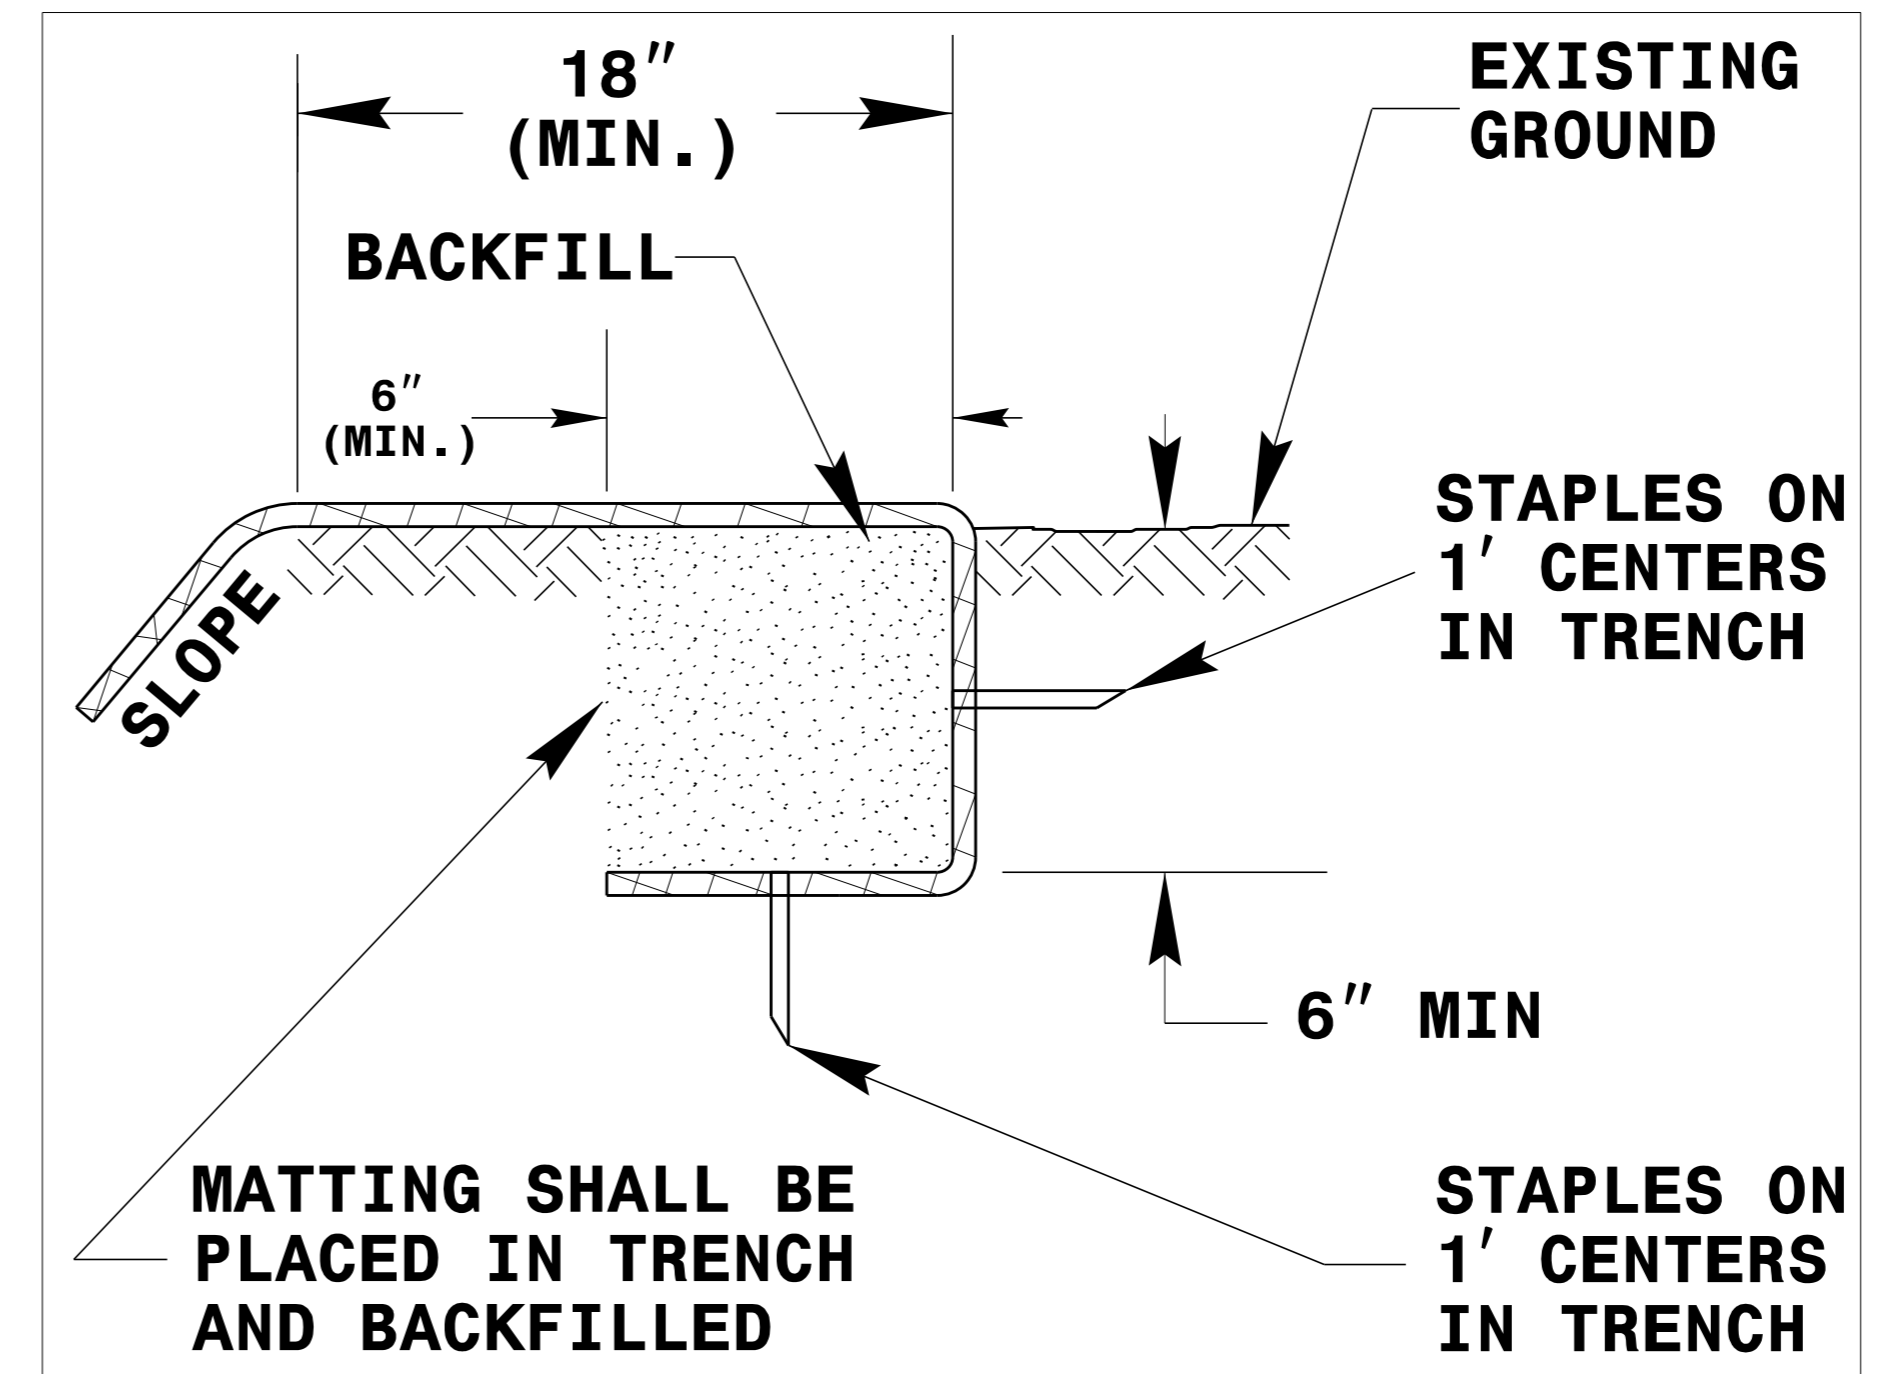


DIAGRAM (A)

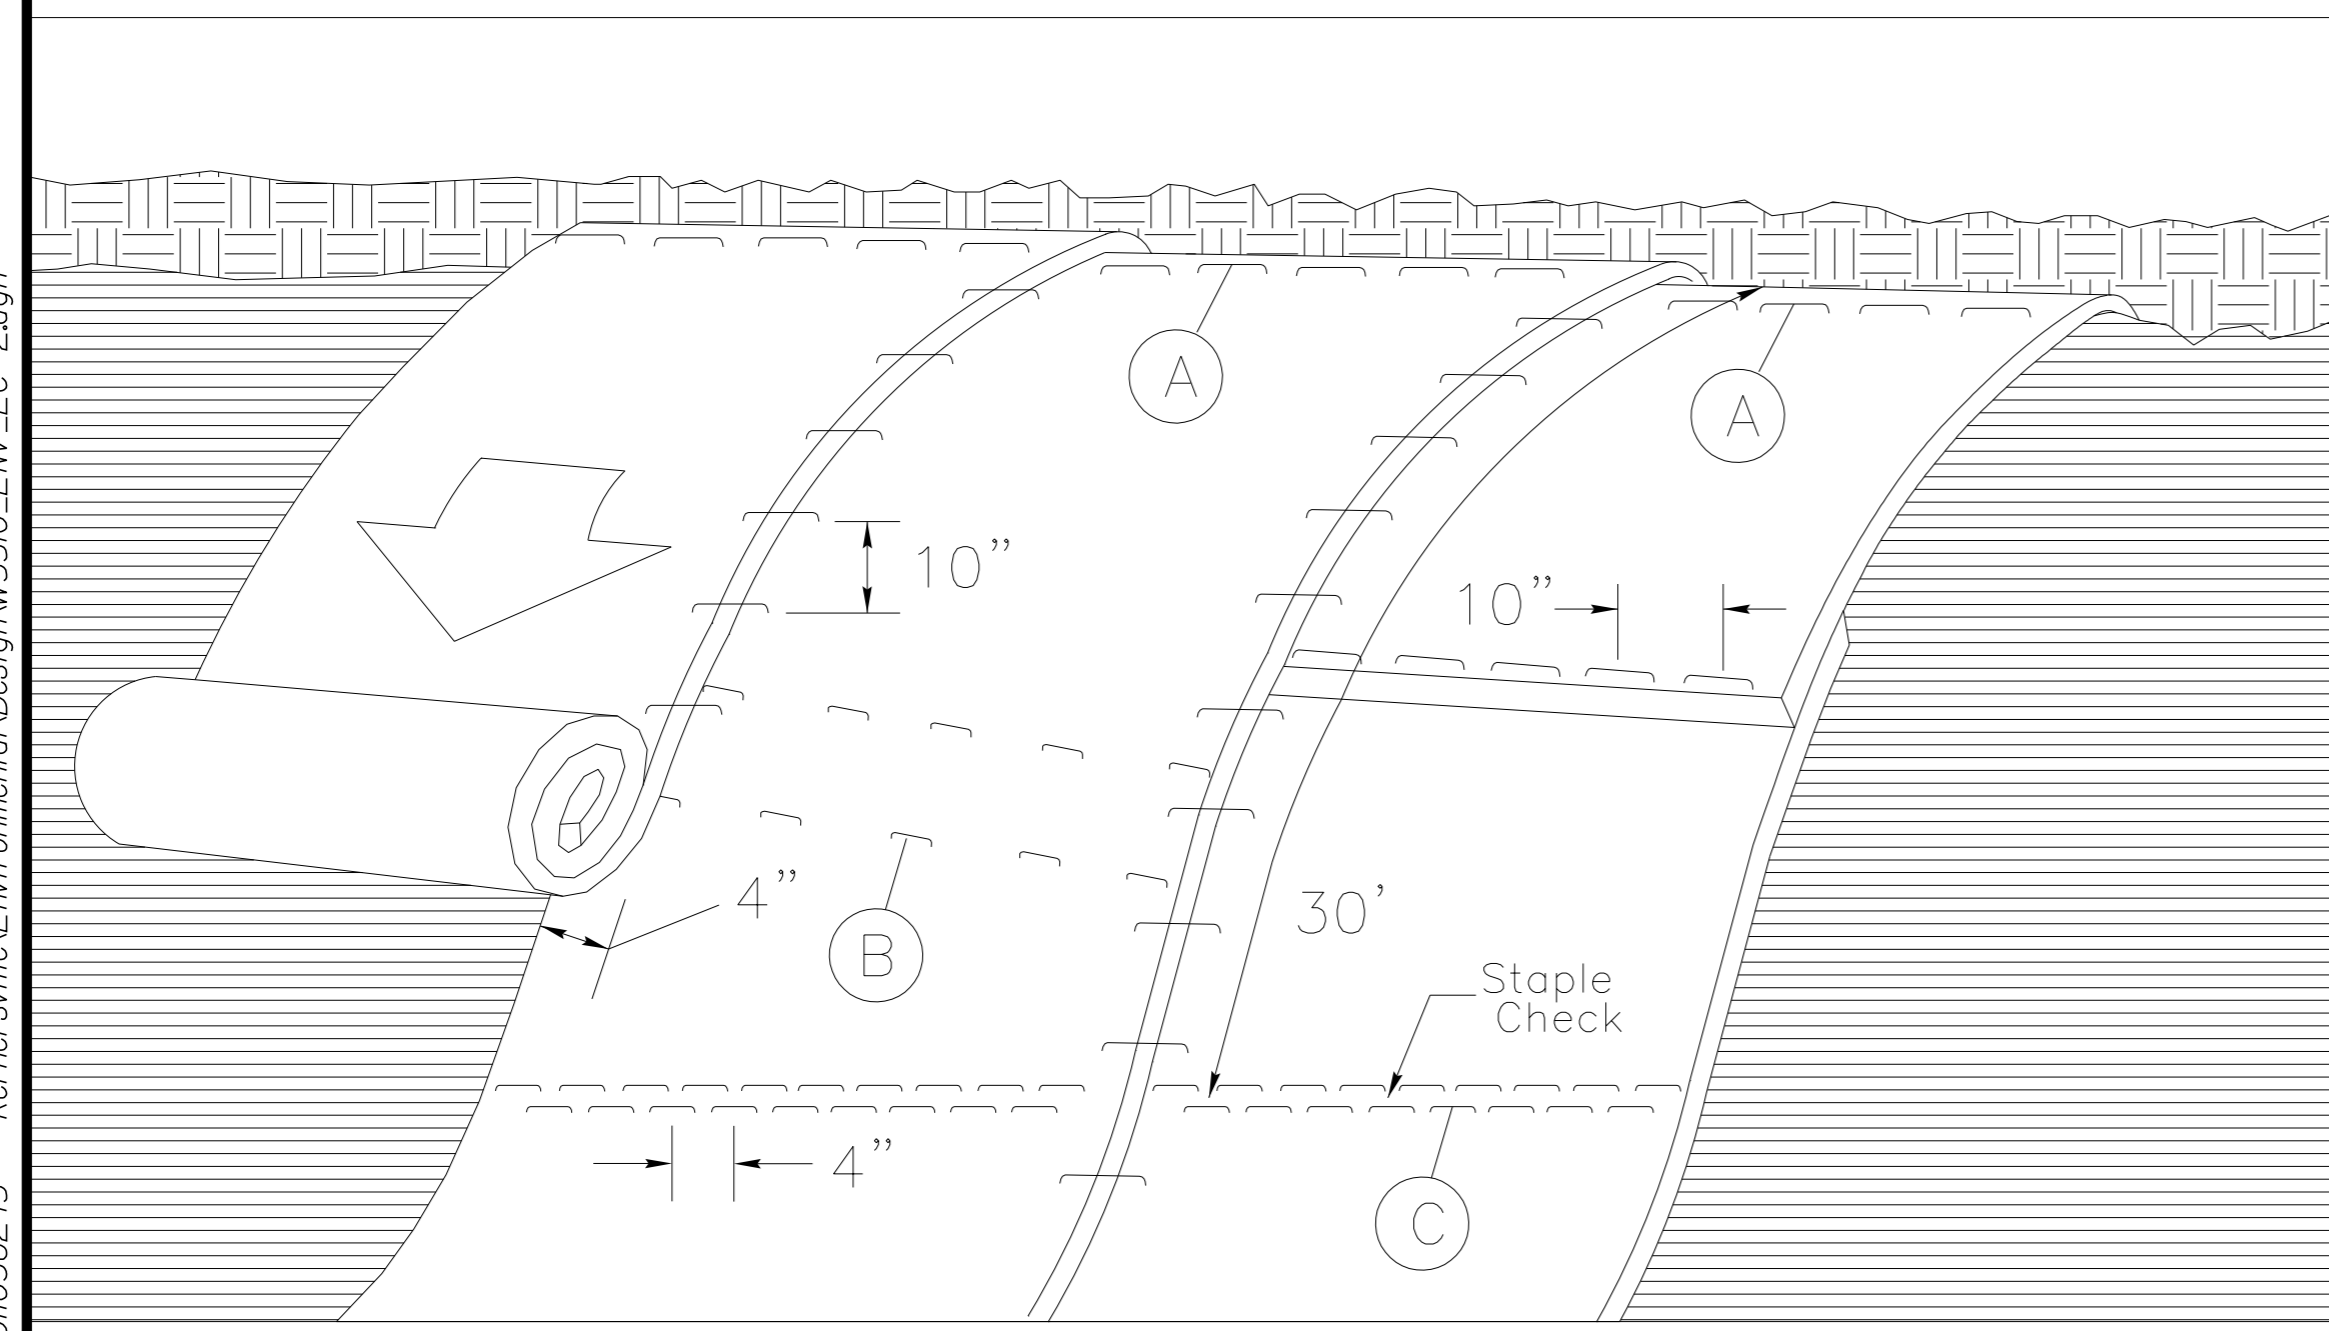

**MATTING ON SLOPES**

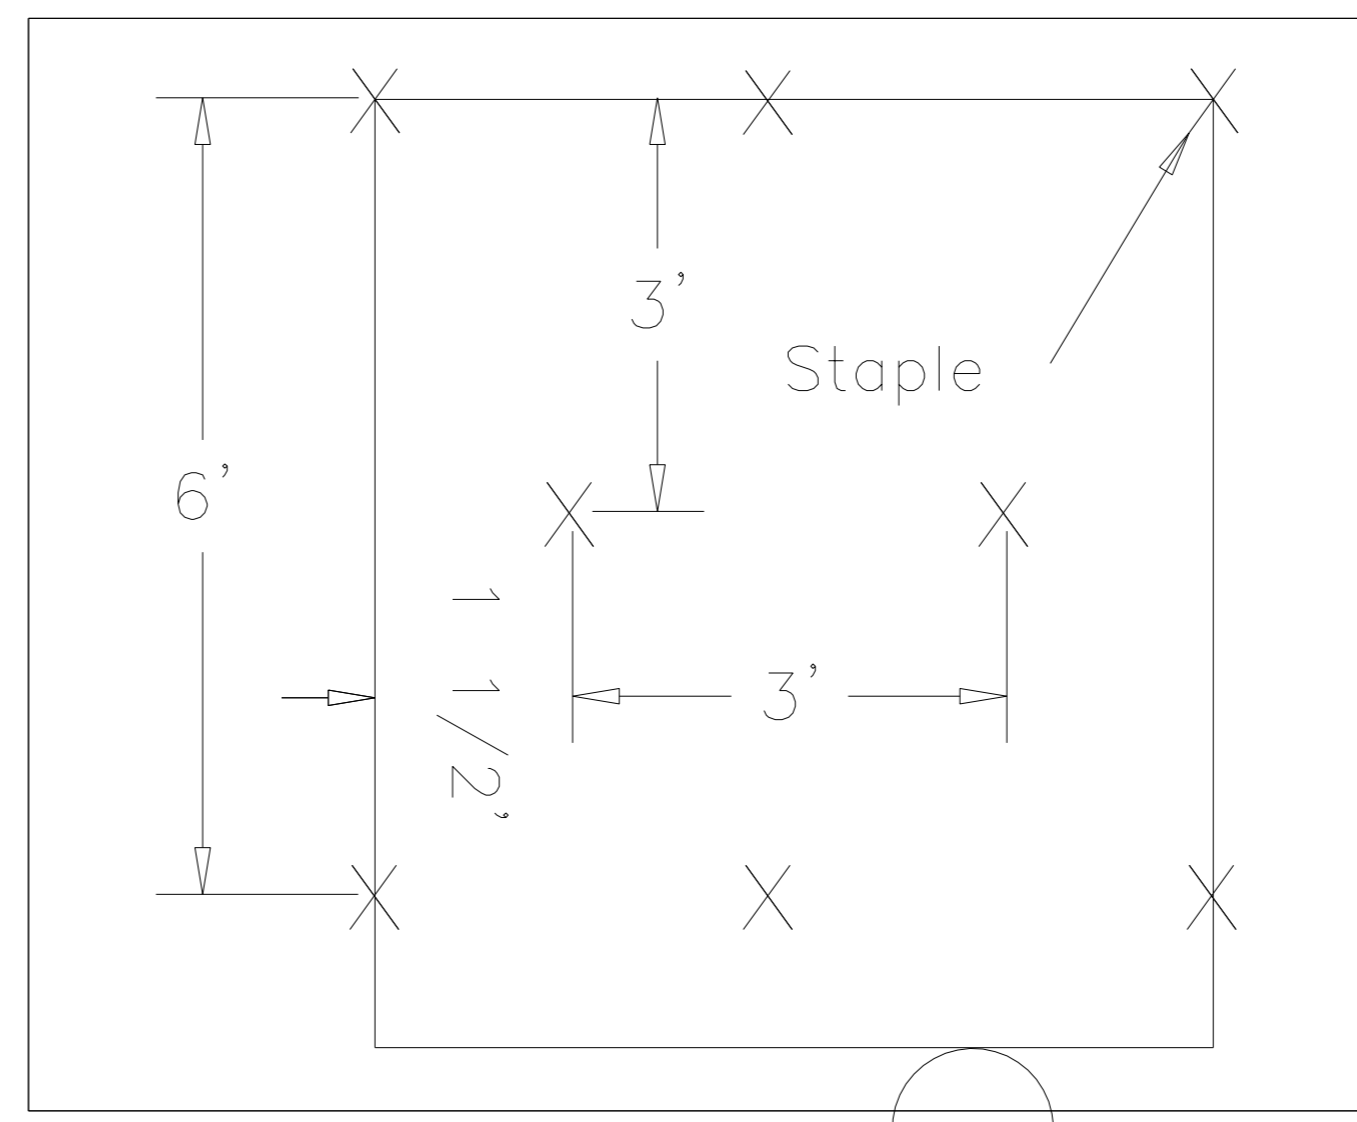


DIAGRAM B

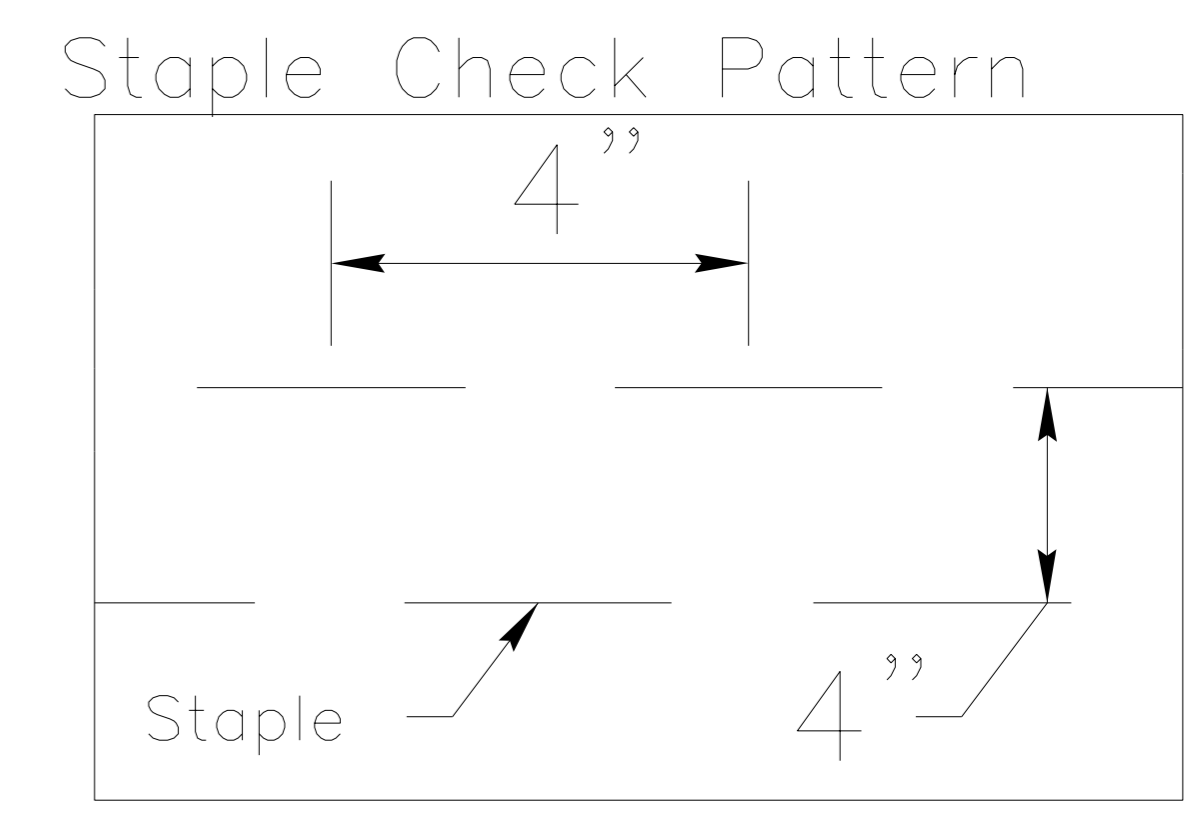


DIAGRAM (C)

**NOTES:**  
 THIS DETAIL APPLIES TO STRAW, EXCELSIOR, AND PERMANENT SOIL REINFORCEMENT MAT (PSRM) INSTALLATION.  
 STAPLES SHALL BE NO. 11 GAUGE STEEL WIRE FORMED INTO A "U" SHAPE WITH A MINIMUM THROAT WIDTH OF 1 INCH AND NOT LESS THAN 6 INCHES IN LENGTH.

NOT TO SCALE

K:\RAL\_Roadway\01036245 - Kernersville Environmental\Design\W5510\_EC-2.dgn 12/22/2015