
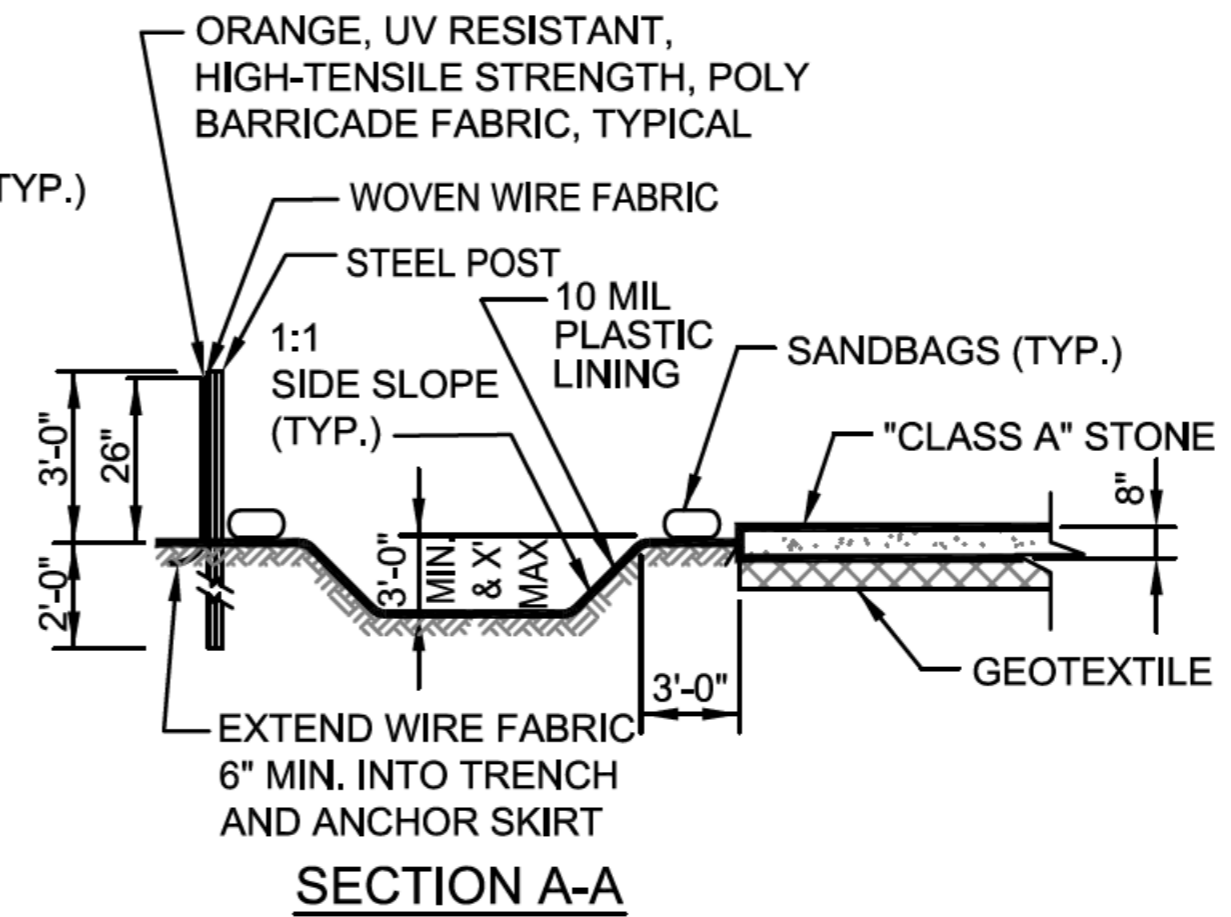


PROJECT REFERENCE NO.	SHEET NO.
W-5510	EC-2D
R/W SHEET NO.	



### ONSITE CONCRETE WASHOUT STRUCTURE

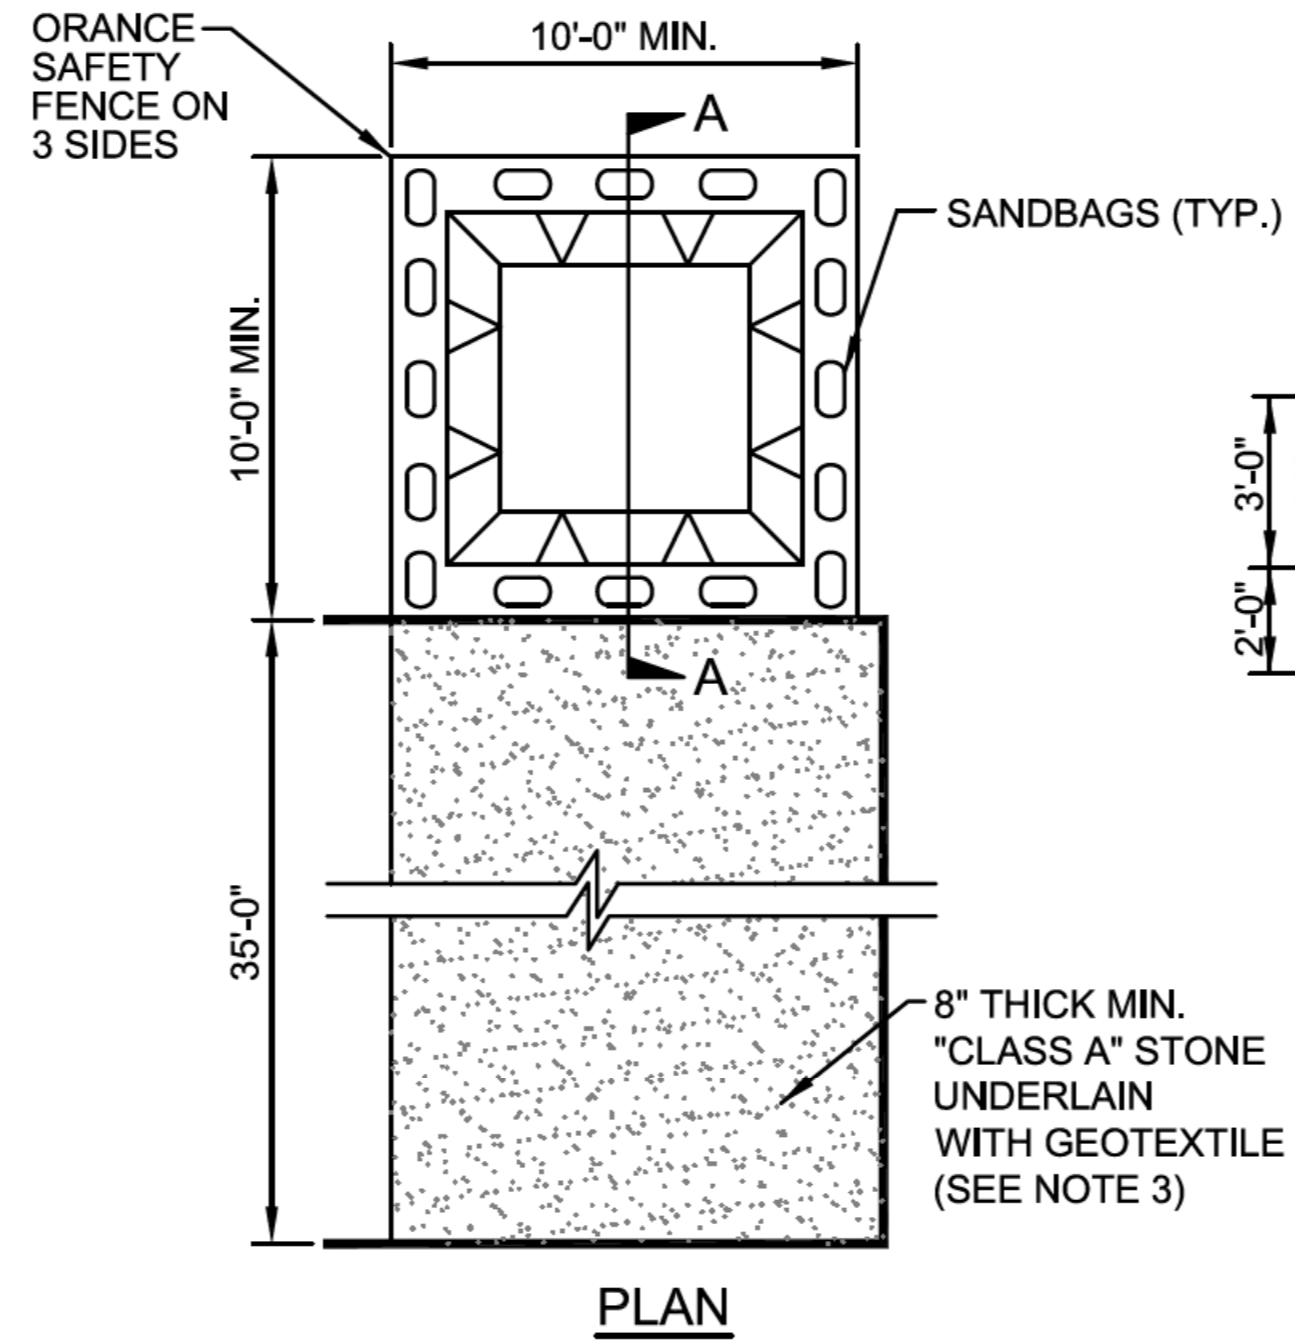

- NOTES:**
1. ACTUAL LOCATION DETERMINED IN FIELD
  2. THE CONCRETE WASHOUT STRUCTURES SHALL BE MAINTAINED TO PROVIDE ADEQUATE HOLDING CAPACITY WITH A MINIMUM FREEBOARD OF 12 INCHES.
  3. STONE GRAVEL PAD CONSTRUCTED WITH "CLASS A" STONE OR OTHER AGGREGATE MATERIAL APPROVED BY ENGINEER.

### BELOW GRADE WASHOUT STRUCTURE

NOT TO SCALE

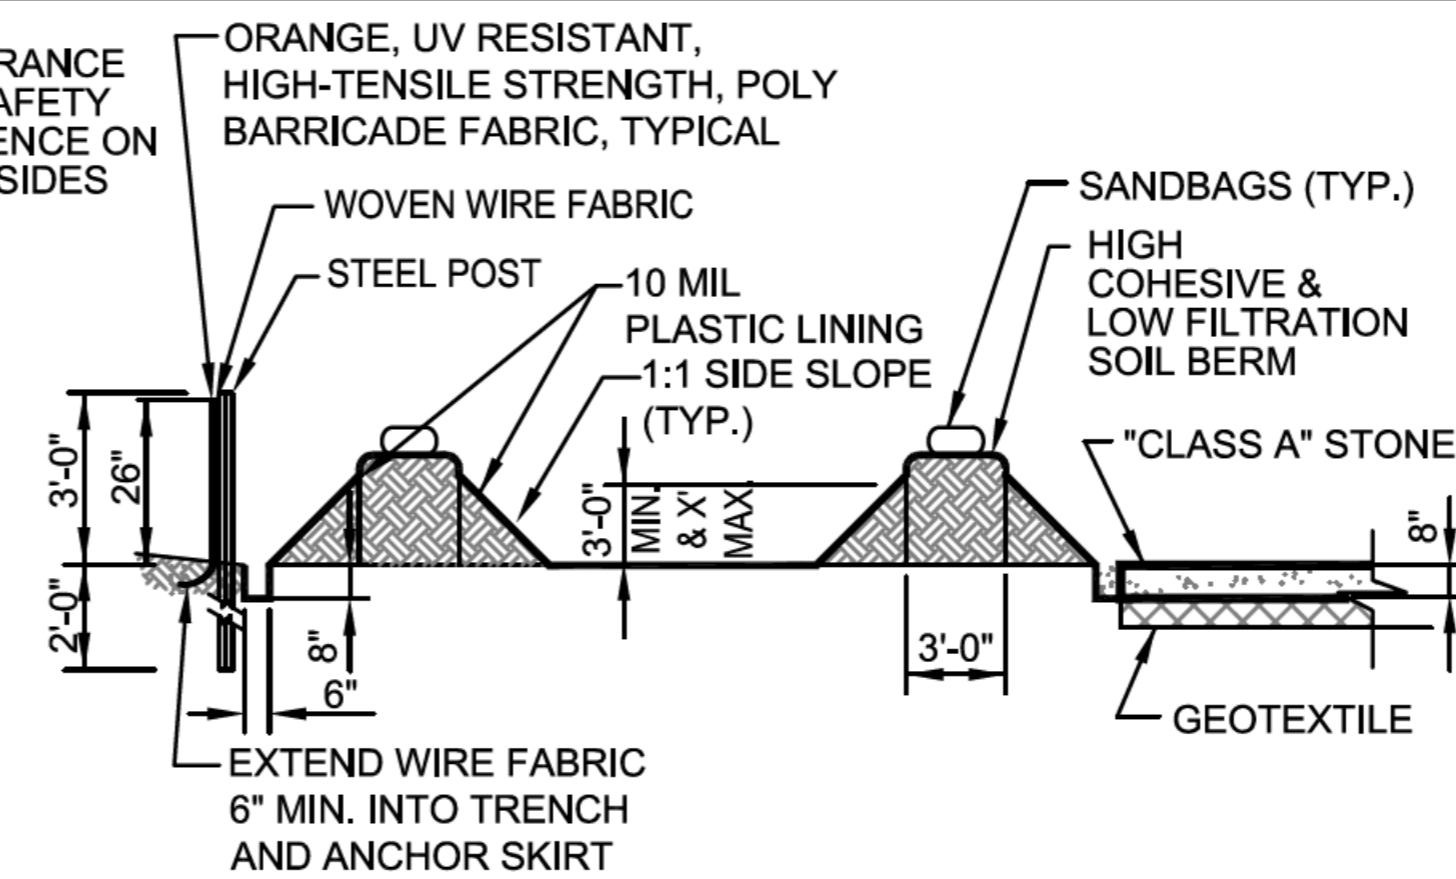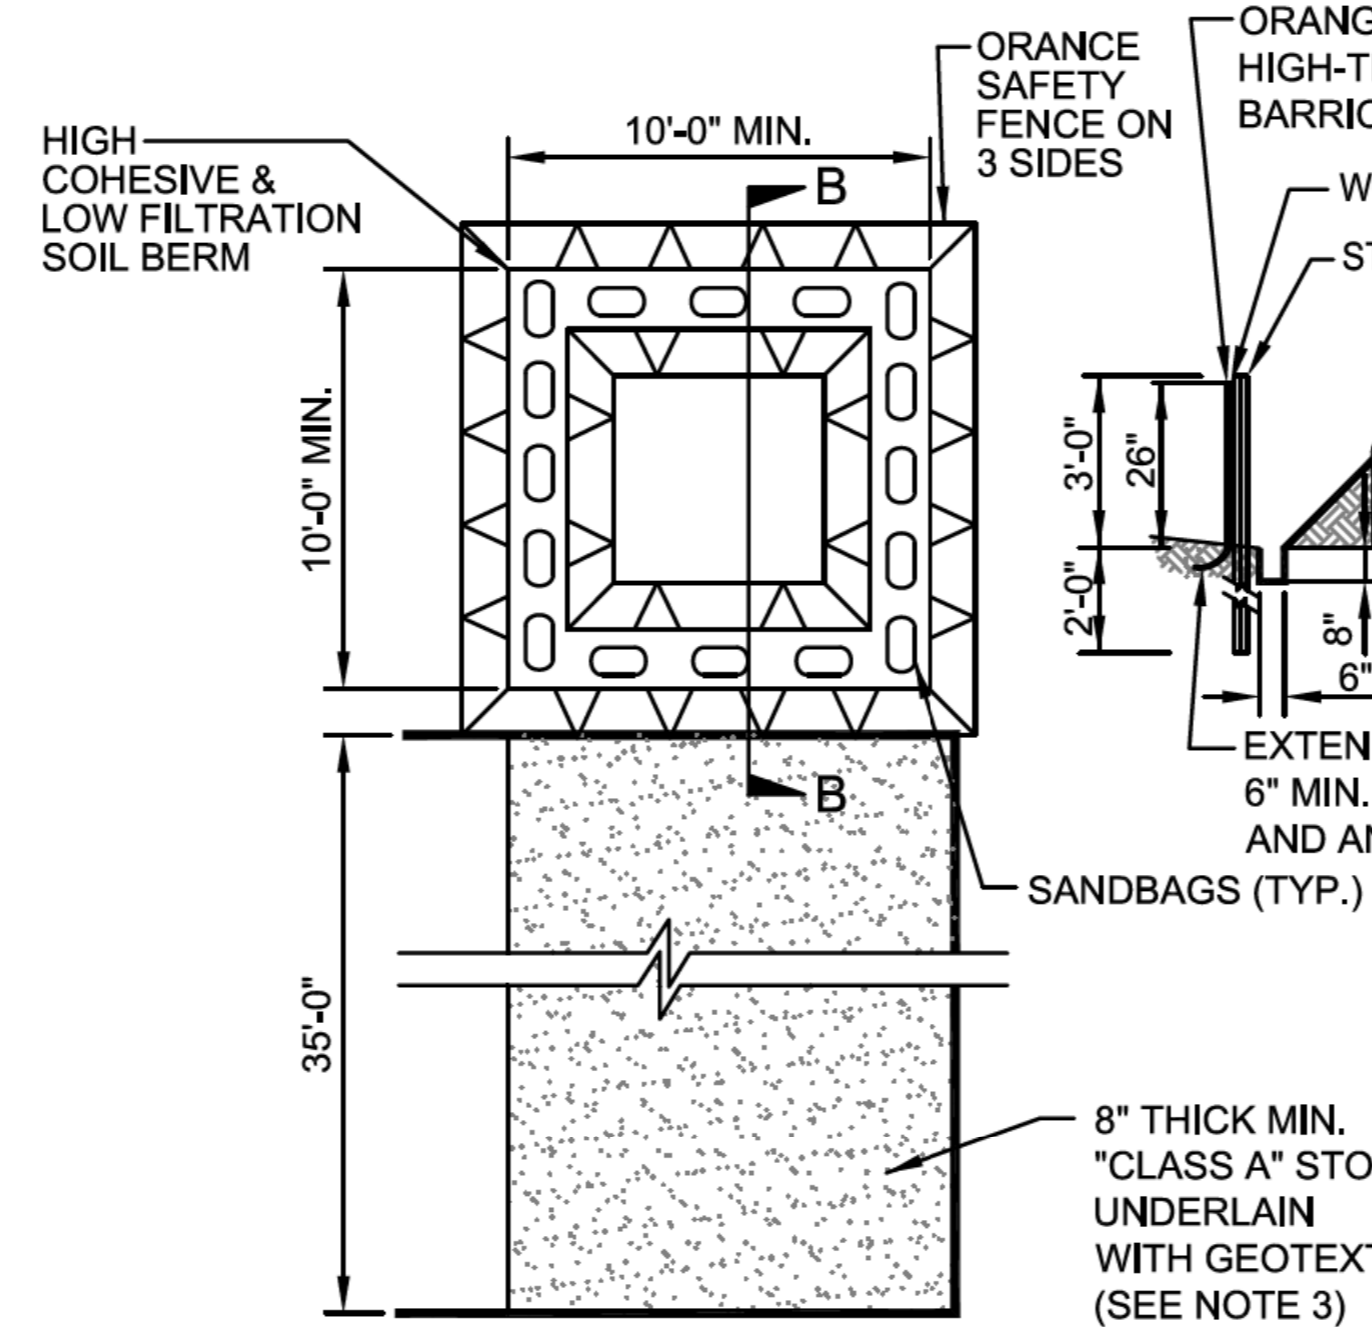

- NOTES:**
1. ACTUAL LOCATION DETERMINED IN FIELD
  2. THE CONCRETE WASHOUT STRUCTURES SHALL BE MAINTAINED TO PROVIDE ADEQUATE HOLDING CAPACITY WITH A MINIMUM FREEBOARD OF 12 INCHES.
  3. STONE GRAVEL PAD CONSTRUCTED WITH "CLASS A" STONE OR OTHER AGGREGATE MATERIAL APPROVED BY ENGINEER.

### ABOVE GRADE WASHOUT STRUCTURE

NOT TO SCALE