

**COLOR CODE**  
TIA/EIA 598-A

- (1) BLUE
- (2) ORANGE
- (3) GREEN
- (4) BROWN
- (5) SLATE
- (6) WHITE

**LEGEND**

TERMINATION CONFIGURATIONS ARE GENERIC. CONTRACTOR IS RESPONSIBLE FOR DETERMINING / ENSURING PROPER TERMINATION.


- X - FUSION SPLICE INDIVIDUAL FIBER
  - C - CAP AND SEAL
- BUFFER TUBE** FUSION SPLICE ALL FIBER IN BUFFER TUBE COLOR TO COLOR

NOTE:  
INCLUDE ON THE COVER OF EACH SPLICE TRAY THE FOLLOWING:  
REFERENCE SECTION 1731 "FIBER OPTIC SPLICE ENCLOSURE"

- 1. SPLICE LOCATION
- 2. DATE
- 3. COMPANY NAME
- 4. NAME OF INDIVIDUAL PERFORMING THE SPLICE


PRIOR TO INSTALLING THE COVER ON THE SPLICE TRAY TAKE A DIGITAL PHOTOGRAPH SHOWING THE SPLICE TRAY AND INFORMATION SHOWN ABOVE (1-4) AND SUBMIT PHOTOGRAPH ALONG WITH OTDR TEST RESULTS

**NEW AERIAL SPLICE ENCLOSURE**  
**S. MAIN STREET**  
**AT**  
**SHOPPING CENTER DRIVEWAY**

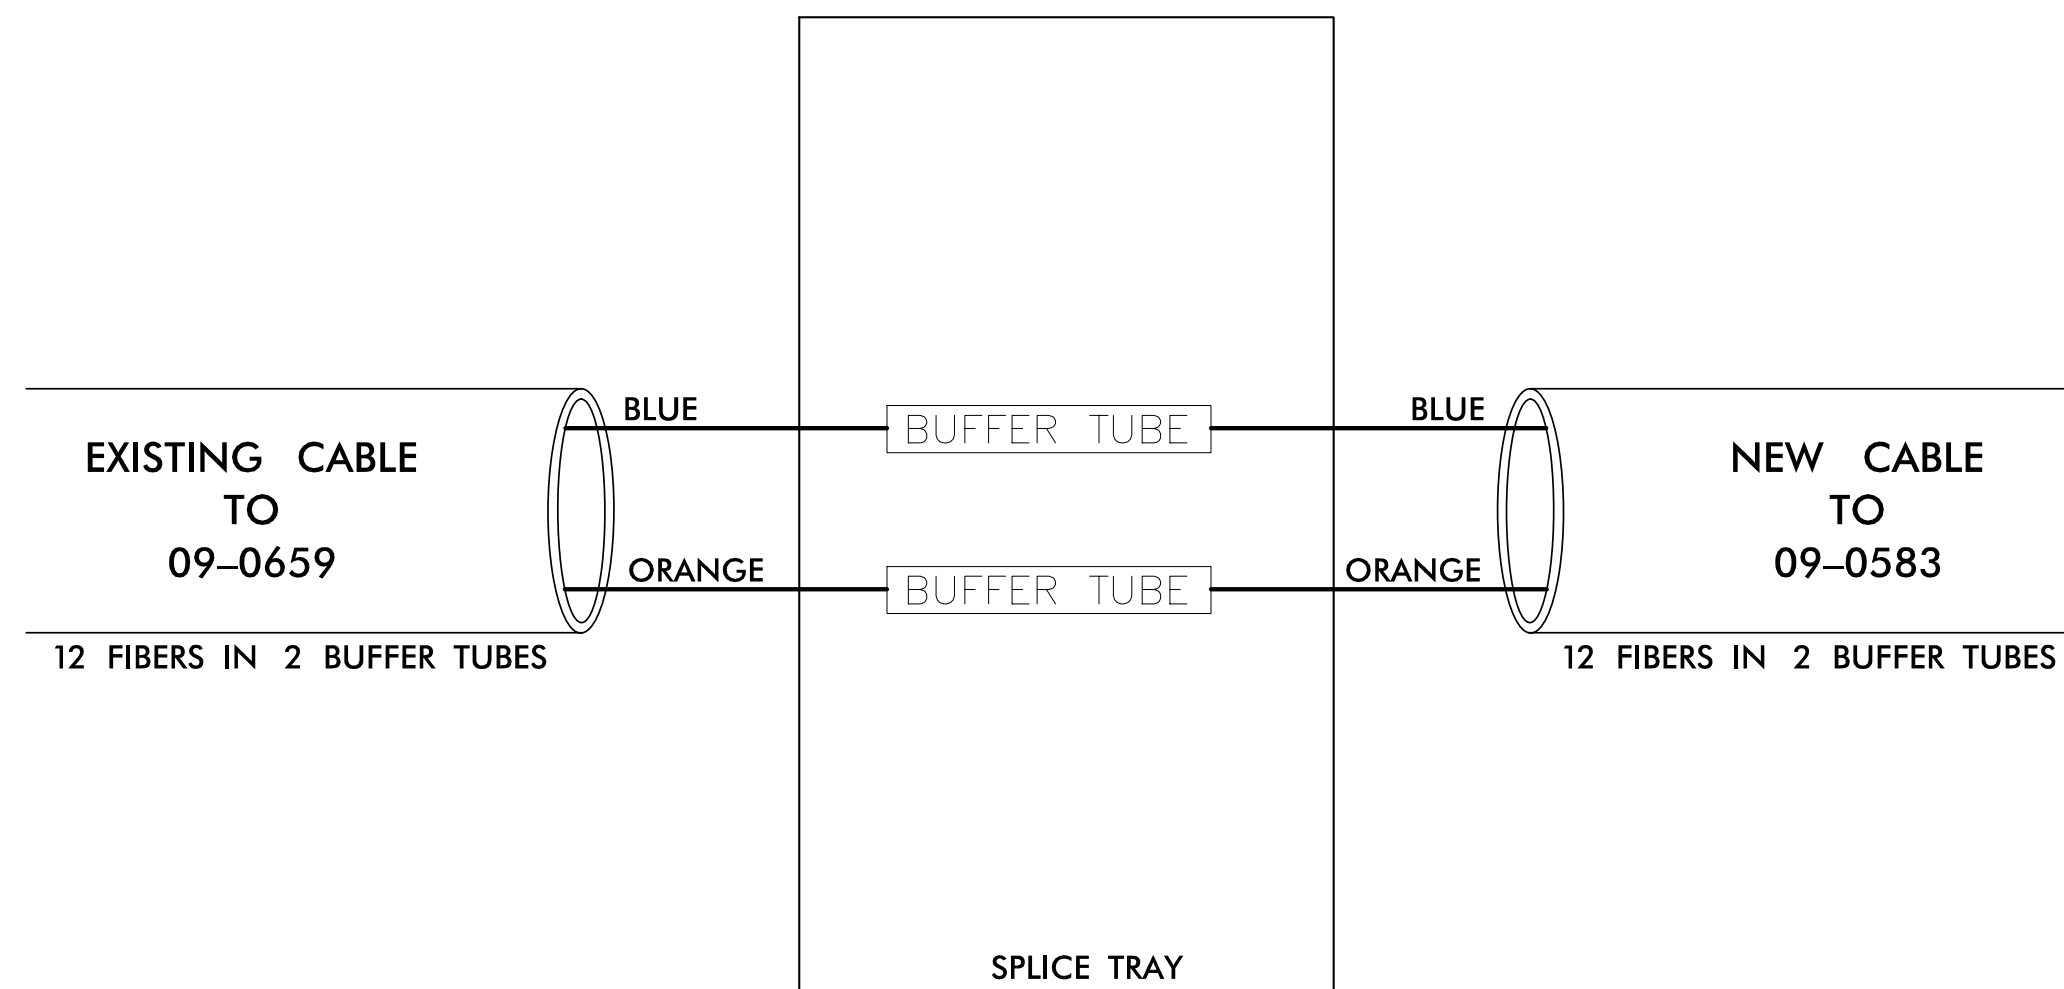

**RELOCATED MASTER CABINET**

**S. MAIN STREET**  
**AT**  
**OLD WINSTON ROAD**  
**SIG. INV. # 09-1104**

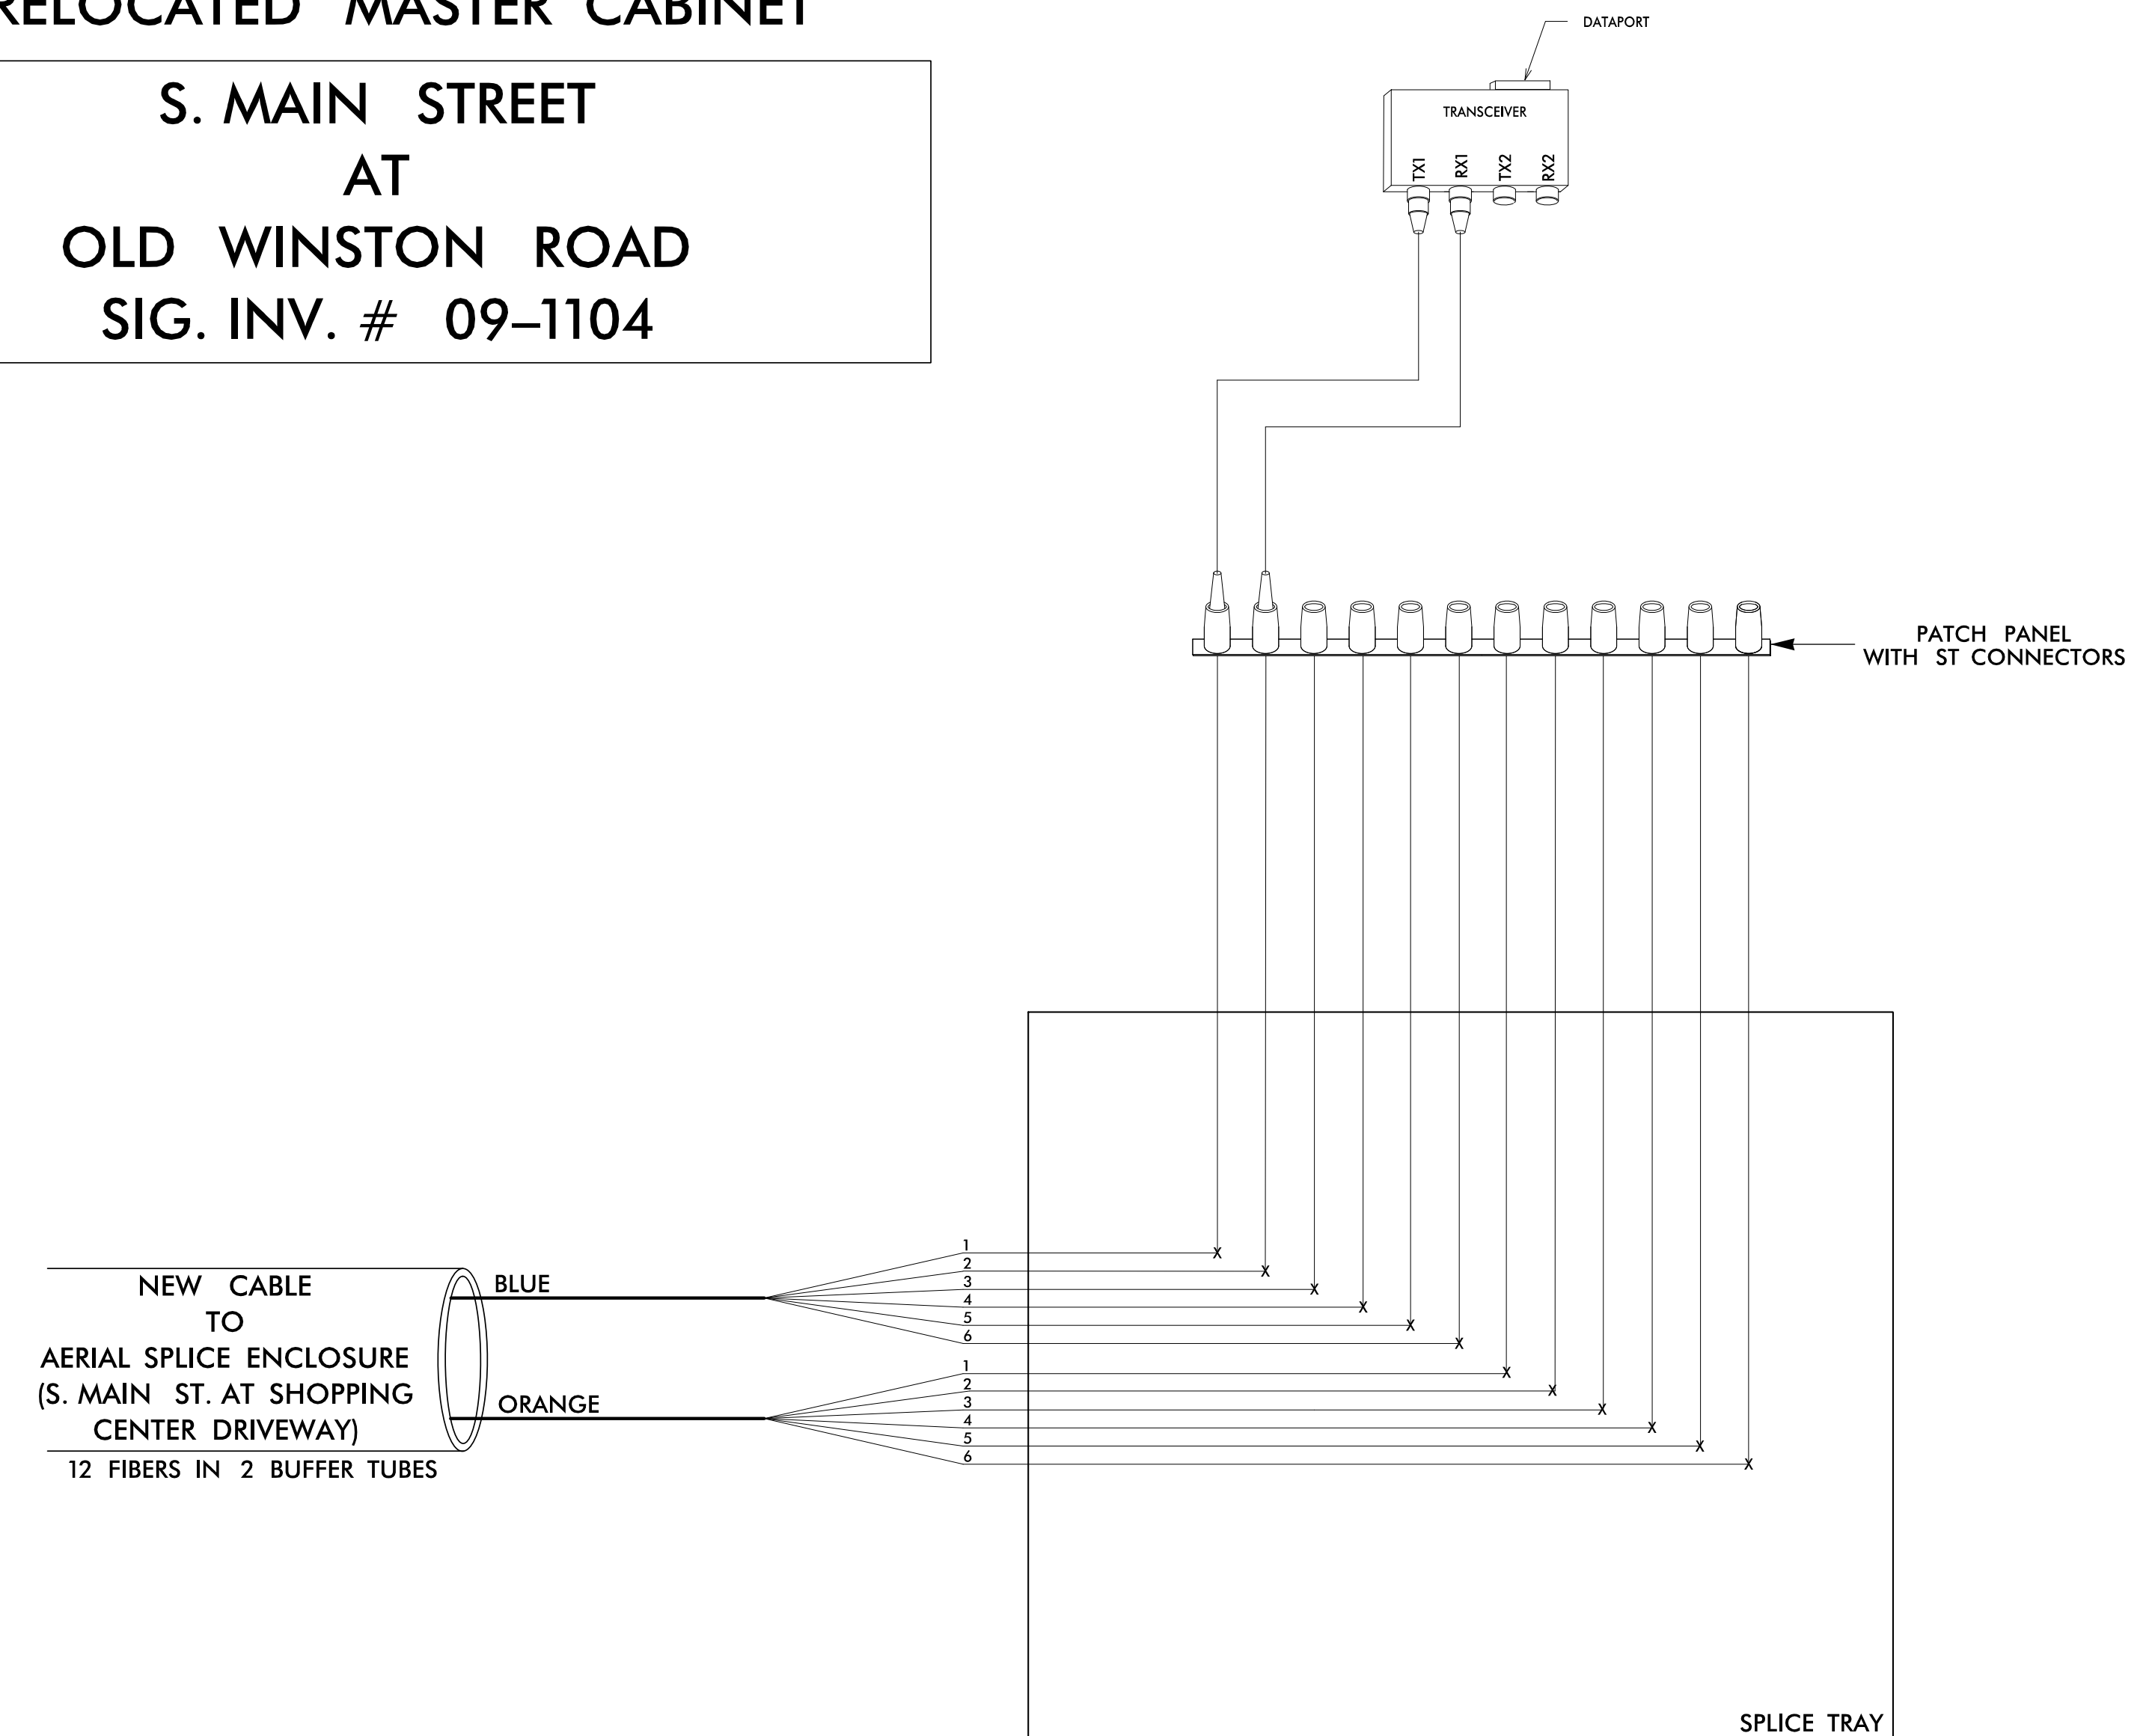

PLANS PREPARED IN THE OFFICE OF:  
**Kimley»Horn**  
750 N. Greenfield Pkwy., Garner, NC 27529  
NC License #F-0102  
P.O. Box 33068  
Raleigh, NC 27636  
(919) 677-2000

Prepared For:

750 N. Greenfield Pkwy., Garner, NC 27529

<b>MAIN STREET</b> <b>AT</b> <b>OLD WINSTON ROAD</b> <b>SPLICE DETAIL</b>	
DIVISION 9 FORSYTH COUNTY KERNERSVILLE	
PLAN DATE: SEPTEMBER 2014	REVIEWED BY: KW SMITH
PREPARED BY: SP PENNINGTON	REVIEWED BY:
REVISIONS	INIT. DATE

SEAL

DocuSigned by:  
**Kevin W. Smith**  
08/05/2015 10:48:46 AM  
DATE: 4/1/2015  
CADD Filename: \_\_\_\_\_