



WL-3

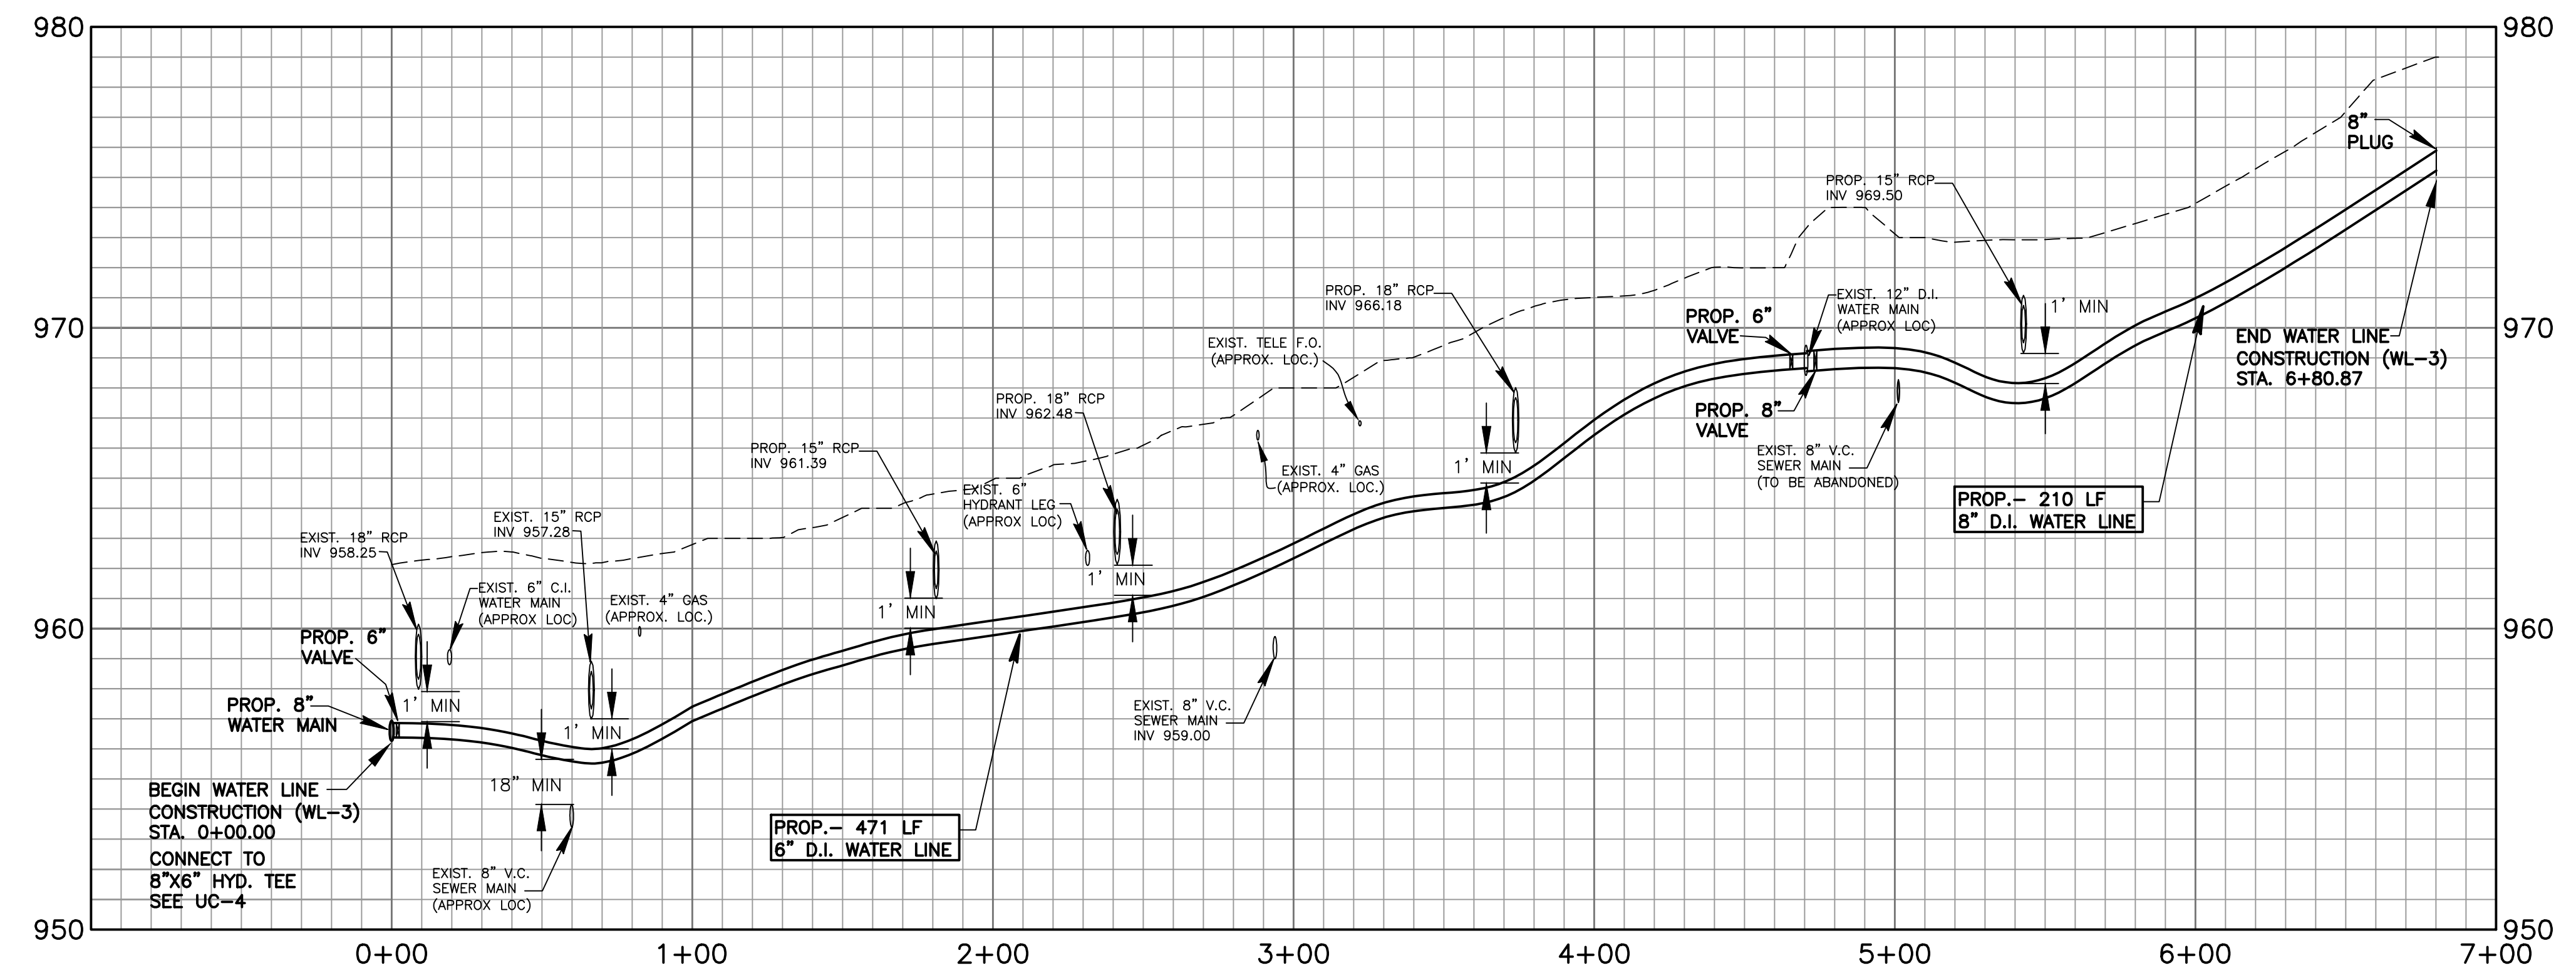

WL-4

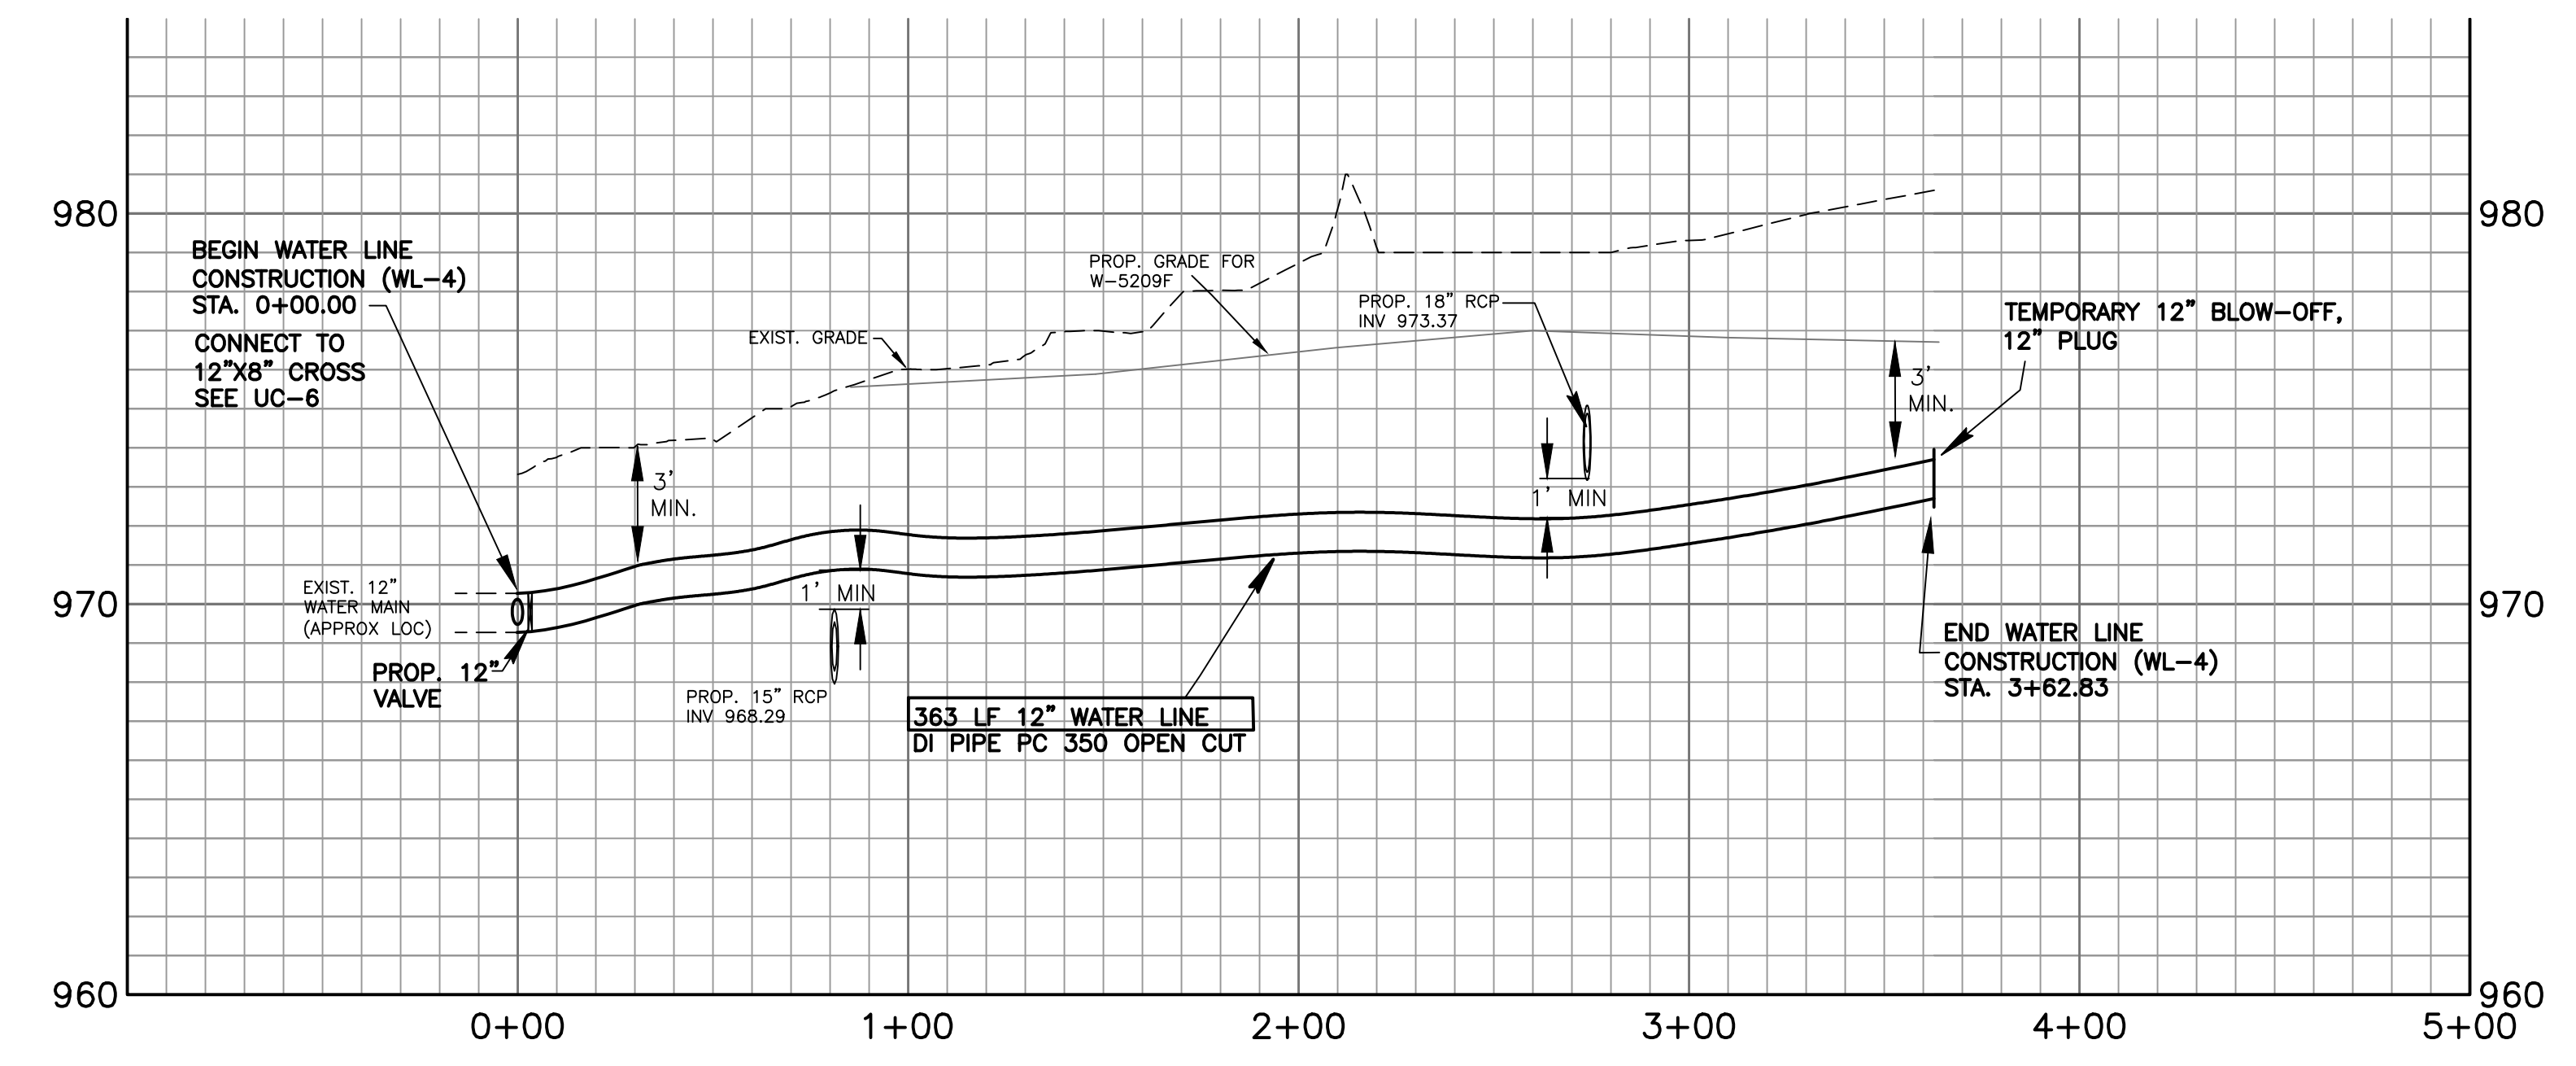

NOTE: FOR WL-3 PLAN,
SEE SHEETS UC-4 & UC-6
FOR WL-4 PLAN,
SEE SHEET UC-6

REVISIONS

5/14/99

CONSTRUCTION