




14 + 50.00

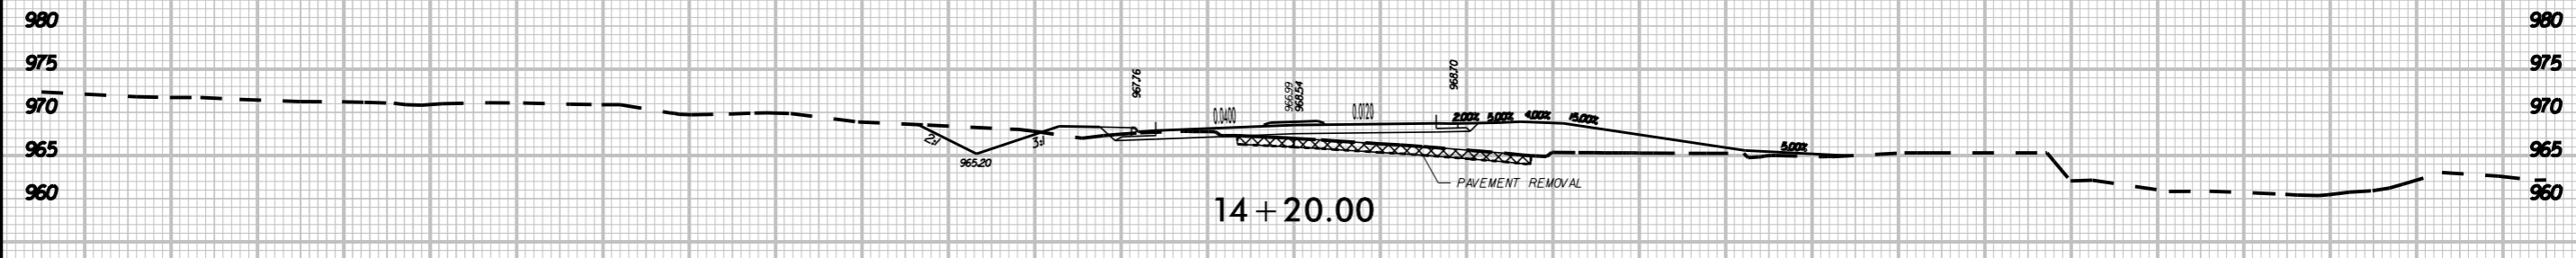

14 + 20.00

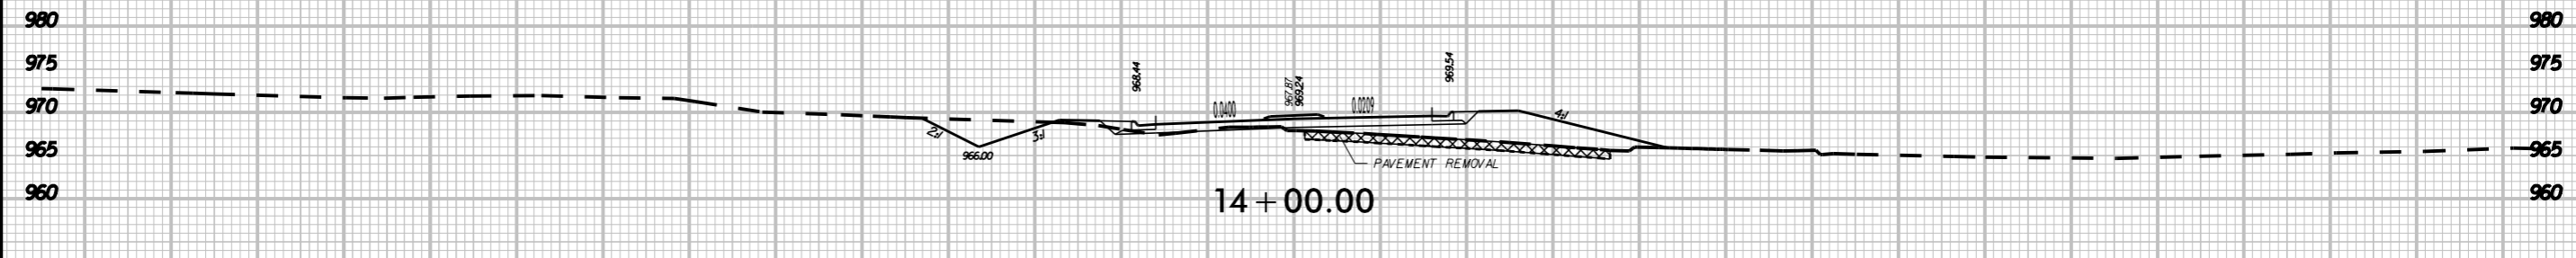


14 + 00.00

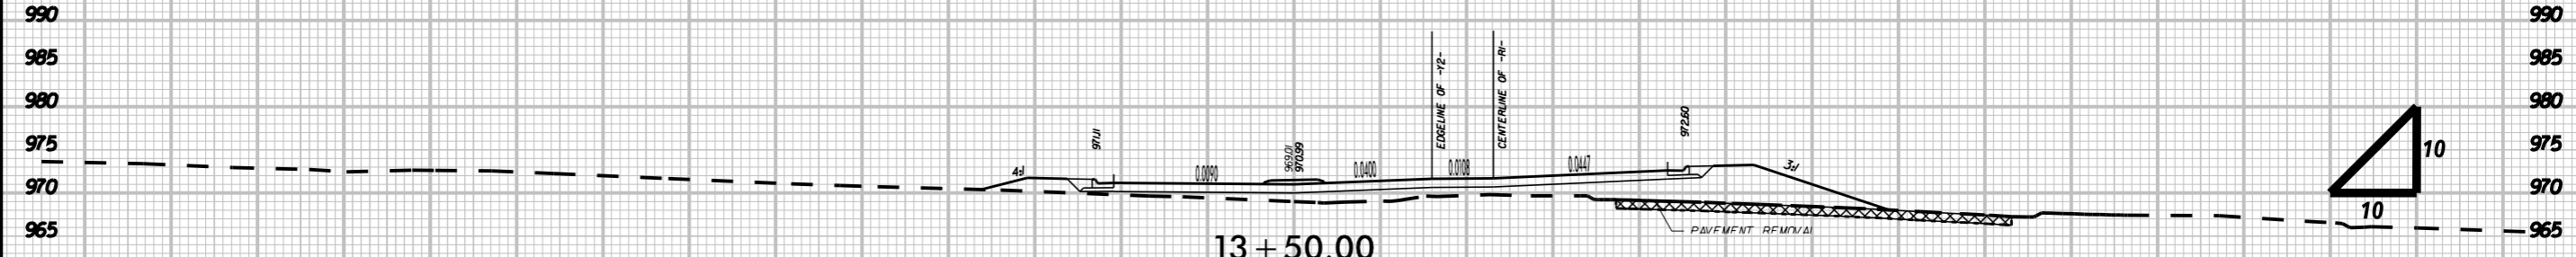

13 + 50.00

 ASPHALT PAVEMENT REMOVAL

**-Y2-**

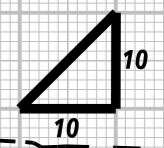

K:\PAL\_Roadway\01036245 - Kernersville\Roadway\XSCW5510\_RDY\_XPL\_Y2.dgn  
1/4/2016