


5/14/99

PROJECT REFERENCE NO. 1-5893	SHEET NO. 2B-1
R/W SHEET NO.	
ROADWAY DESIGN ENGINEER	HYDRAULICS ENGINEER

EXIT 14 (NC 274)

RAMP & LOOP

RESURFACING LIMITS

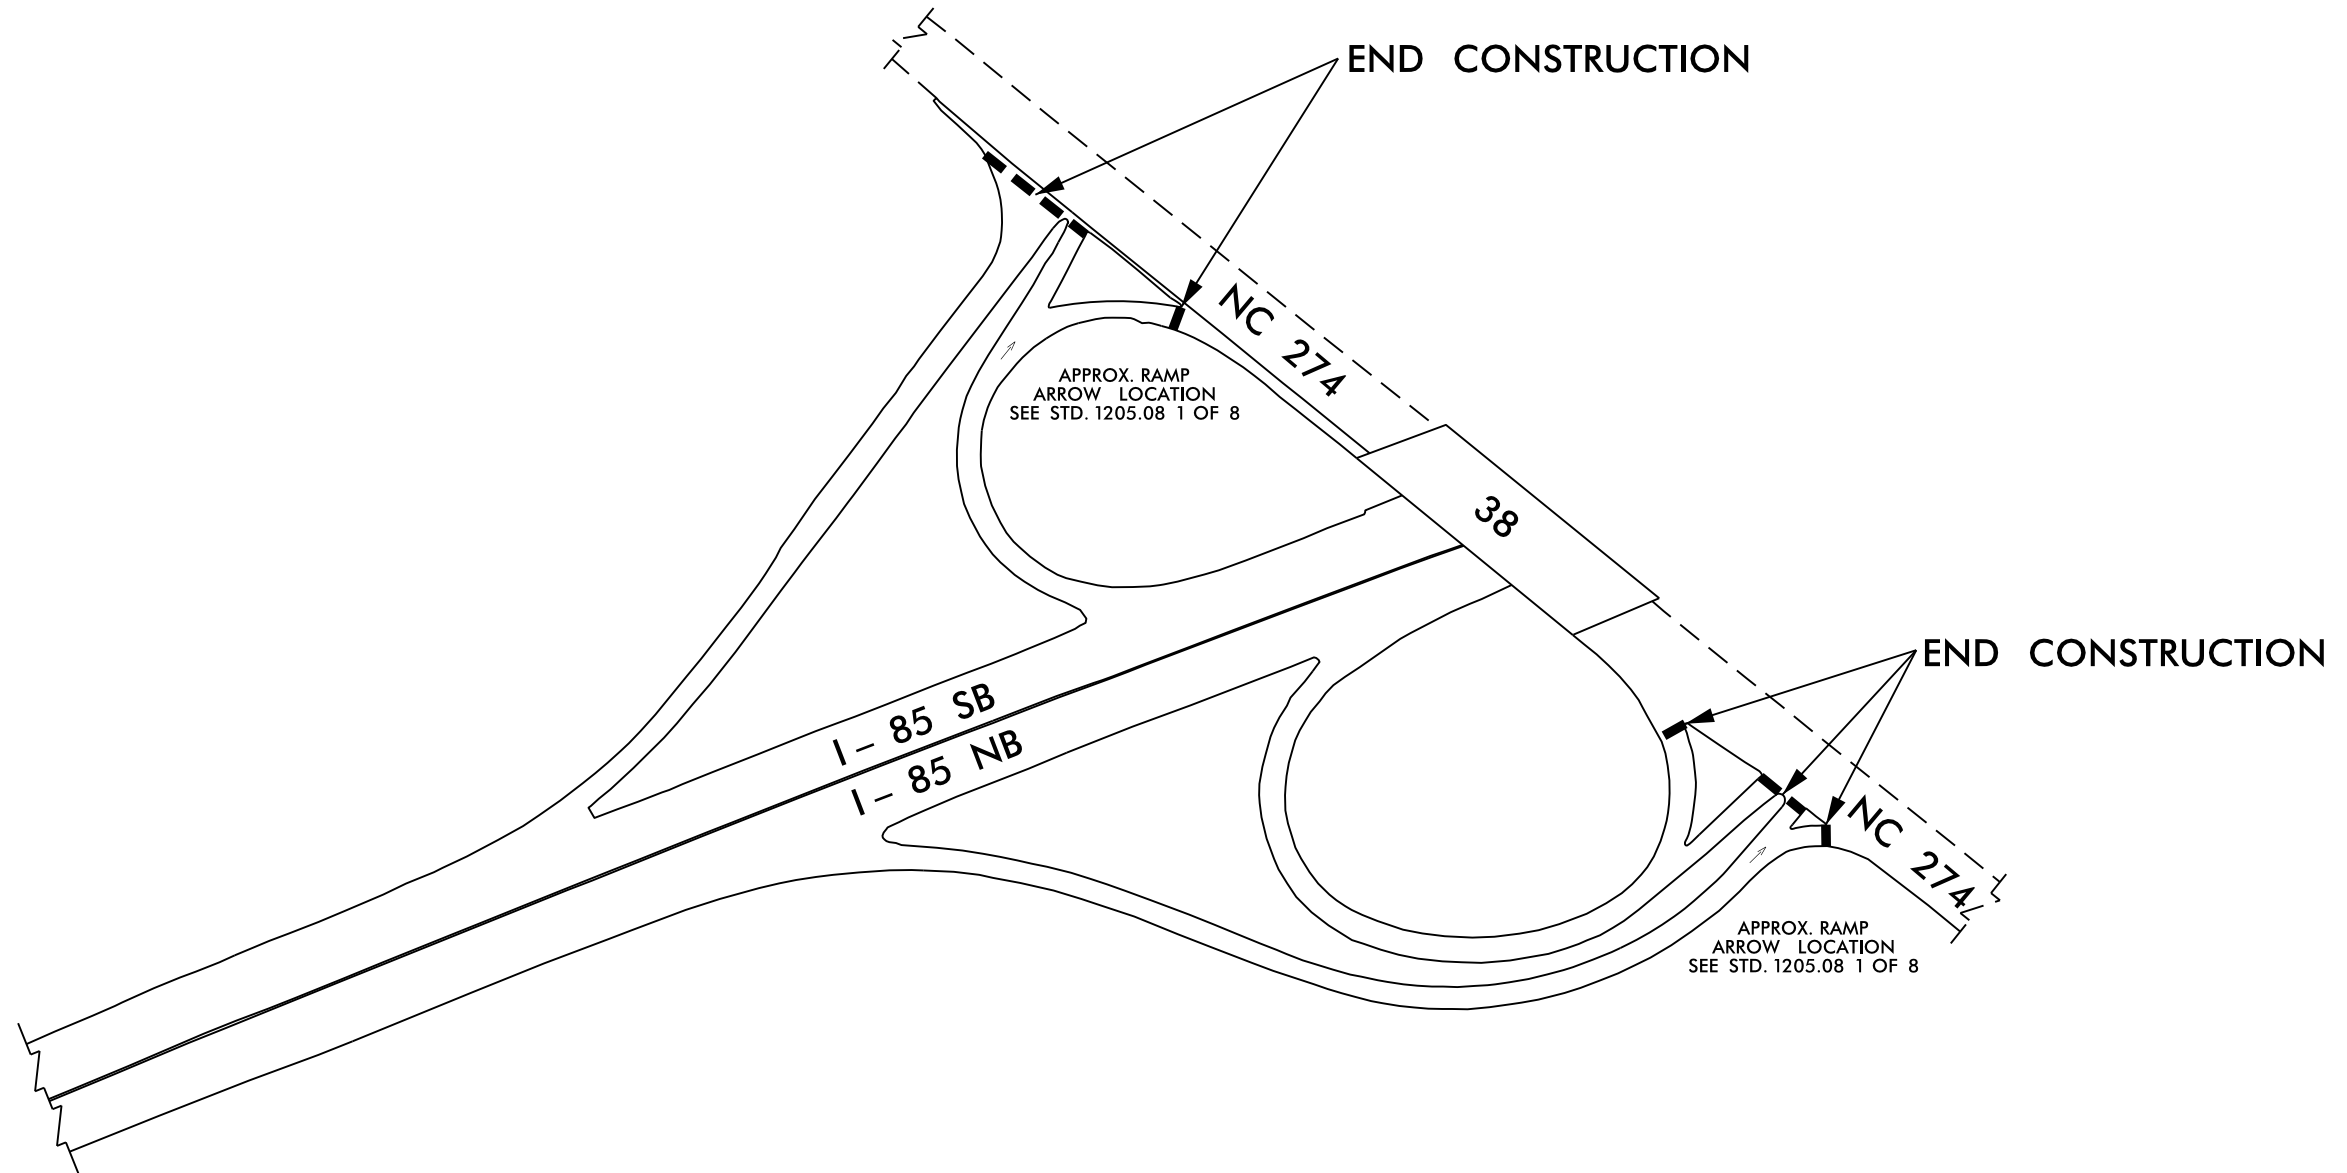

----- END OF CONSTRUCTION AT TOP OF RAMPS / LOOPS

12-MAY-2016 15:04
 >adwsh\proj\1-5893_Rdy.dtl.2B-1 thru 2B-5.dgn
