



PAVEMENT SCHEDULE	
C1	PROP. APPROX. 1 1/2" ASPHALT CONCRETE SURFACE COURSE, TYPE S9.5B, AT AN AVERAGE RATE OF 168 LBS. PER SQ. YD.
C2	PROP. APPROX. 3" ASPHALT CONCRETE SURFACE COURSE, TYPE S9.5B, AT AN AVERAGE RATE OF 168 LBS. PER SQ. YD. IN EACH OF TWO LAYERS.
C3	PROP. VAR. DEPTH ASPHALT CONCRETE SURFACE COURSE, TYPE S9.5B, AT AN AVERAGE RATE OF 112 LBS. PER SQ. YD. PER 1" DEPTH, TO BE PLACED IN LAYERS NOT LESS THAN 1 1/2" IN DEPTH OR GREATER THAN 2" IN DEPTH.
D1	PROP. APPROX. 2 1/2" ASPHALT CONCRETE INTERMEDIATE COURSE, TYPE I19.0B, AT AN AVERAGE RATE OF 285 LBS. PER SQ. YD.
D2	PROP. VAR. DEPTH ASPHALT CONCRETE INTERMEDIATE COURSE, TYPE I19.0B, AT AN AVERAGE RATE OF 114 LBS. PER SQ. YD. PER 1" DEPTH, TO BE PLACED IN LAYERS NOT LESS THAN 2 1/2" IN DEPTH OR GREATER THAN 4" IN DEPTH.
E1	PROP. APPROX. 4" ASPHALT CONCRETE BASE COURSE, TYPE B25.0B, AT AN AVERAGE RATE OF 456 LBS. PER SQ. YD.
E2	PROP. VAR. DEPTH ASPHALT CONCRETE BASE COURSE, TYPE B25.0B, AT AN AVERAGE RATE OF 114 LBS. PER SQ. YD. PER 1" DEPTH, TO BE PLACED IN LAYERS NOT LESS THAN 3" IN DEPTH OR GREATER THAN 5 1/2" IN DEPTH.
R1	SPECIAL SHOULDER BERM GUTTER, SEE DETAIL 2C-1
T	EARTH MATERIAL
U	EXISTING PAVEMENT
W	VARIABLE DEPTH ASPHALT PAVEMENT (SEE WEDGING DETAIL)

NOTE: PAVEMENT EDGE SLOPES ARE 1:1 UNLESS SHOWN OTHERWISE.

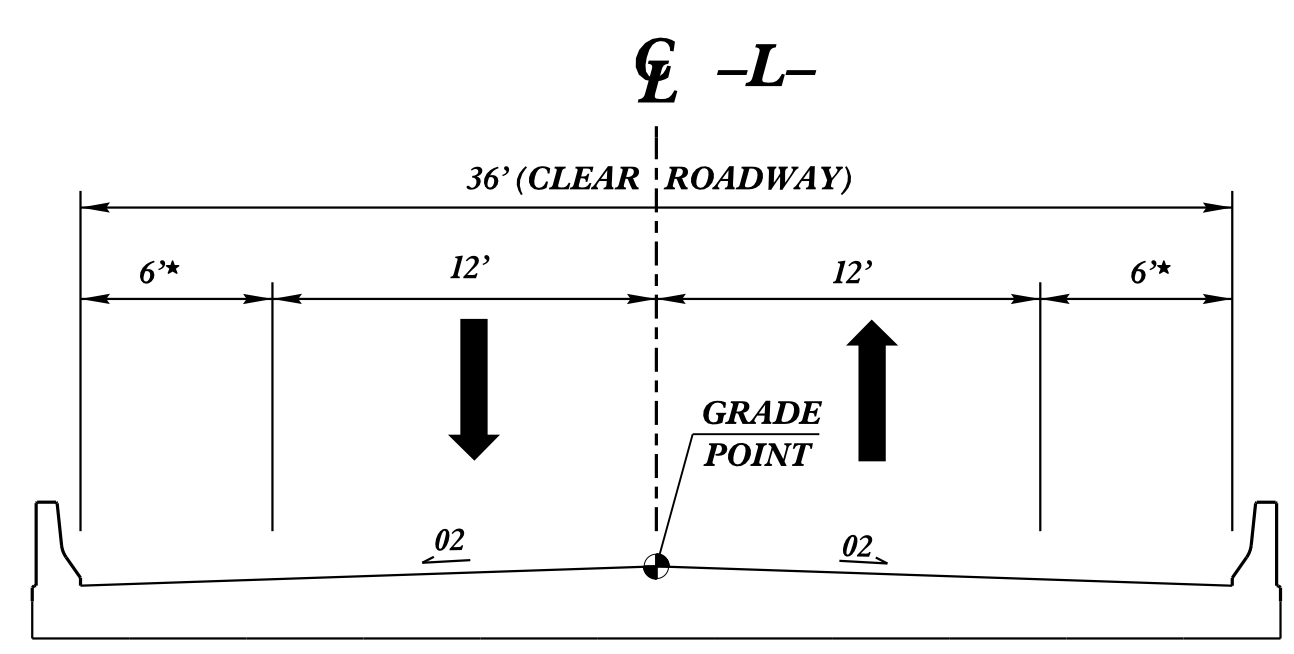


BRIDGE TYPICAL SECTION
-L- STA. 19+06.00 TO -L- STA. 21+16.00

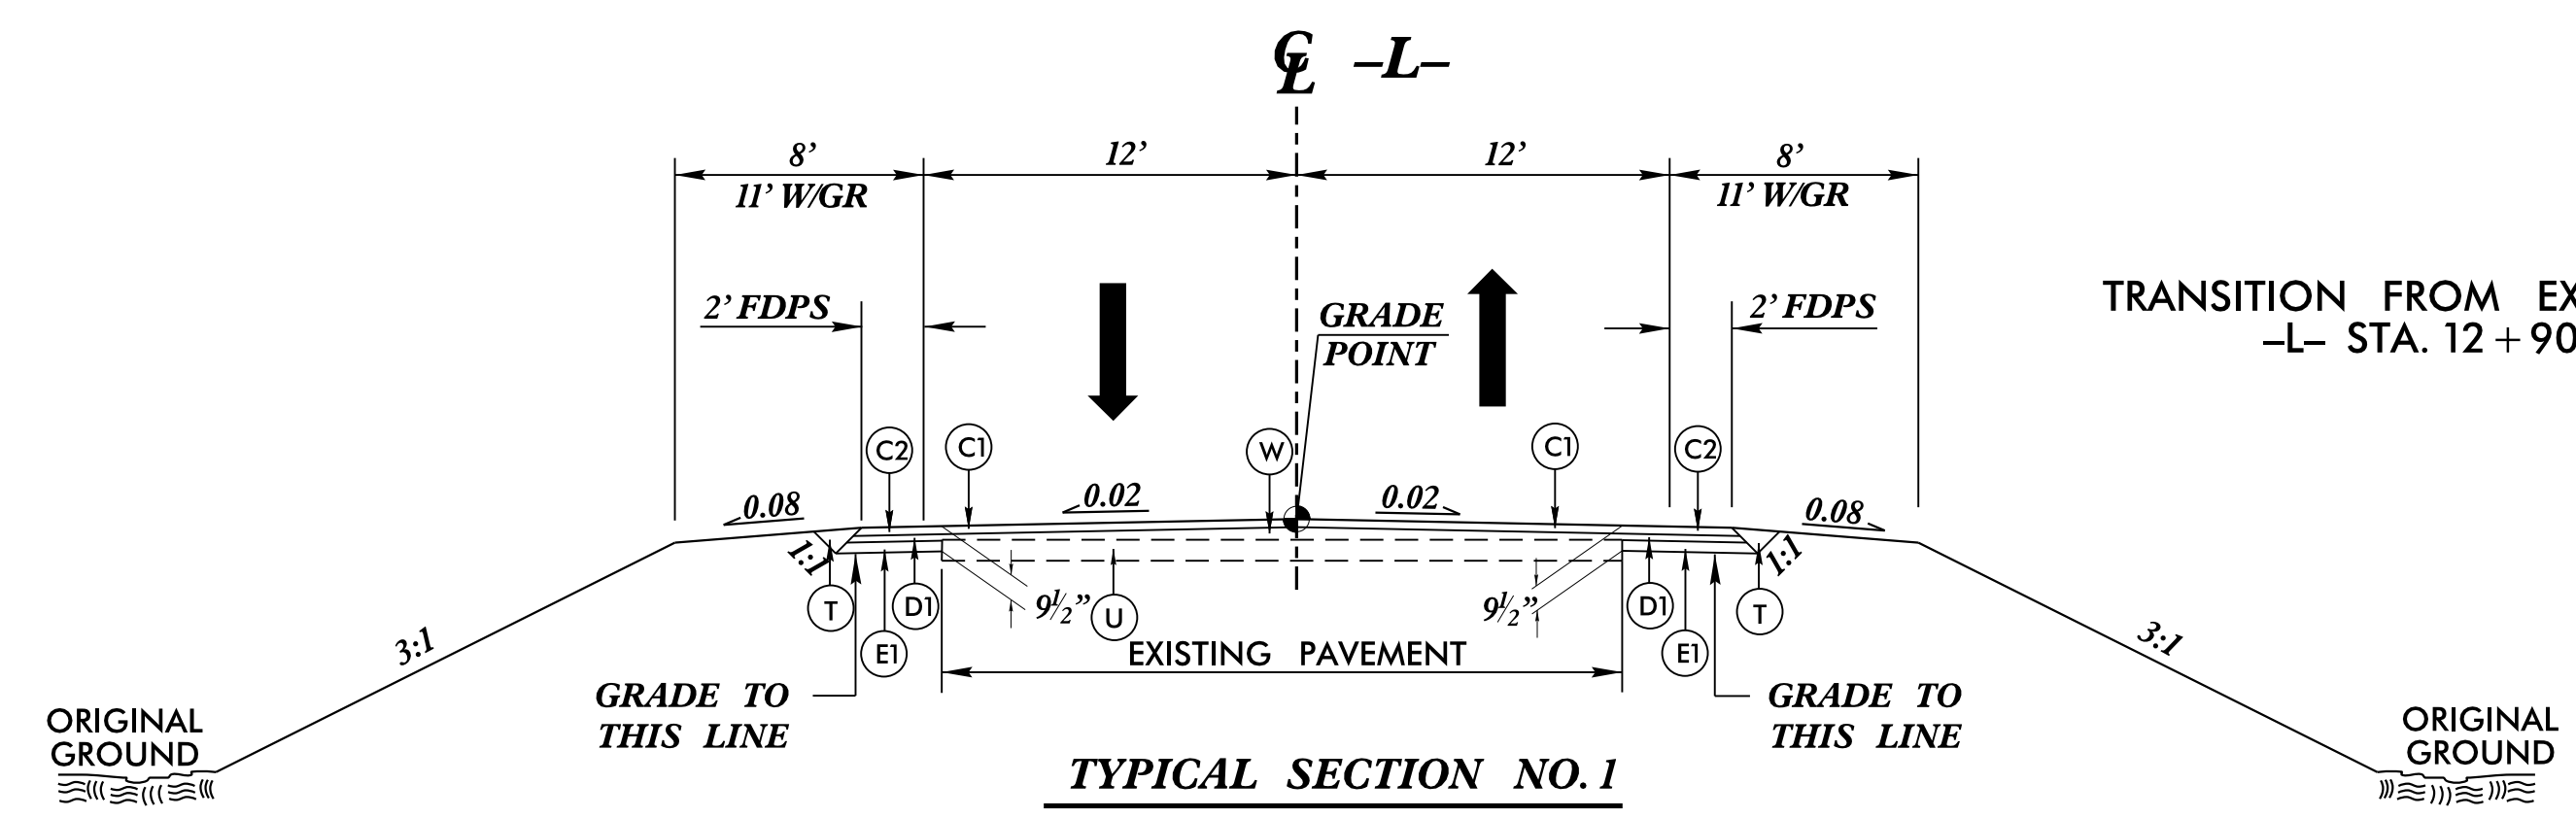


TYPICAL SECTION NO. 1
-L- STA. 13+75.00 TO -L- STA. 18+00.00
-L- STA. 25+00.00 TO -L- STA. 28+70.00


TRANSITION FROM TYPICAL SECTION NO. 1 TO EXISTING
-L- STA. 28+70.00 TO STA. 29+20.00 (LT)
-L- STA. 27+40.00 TO STA. 29+20.00 (RT)

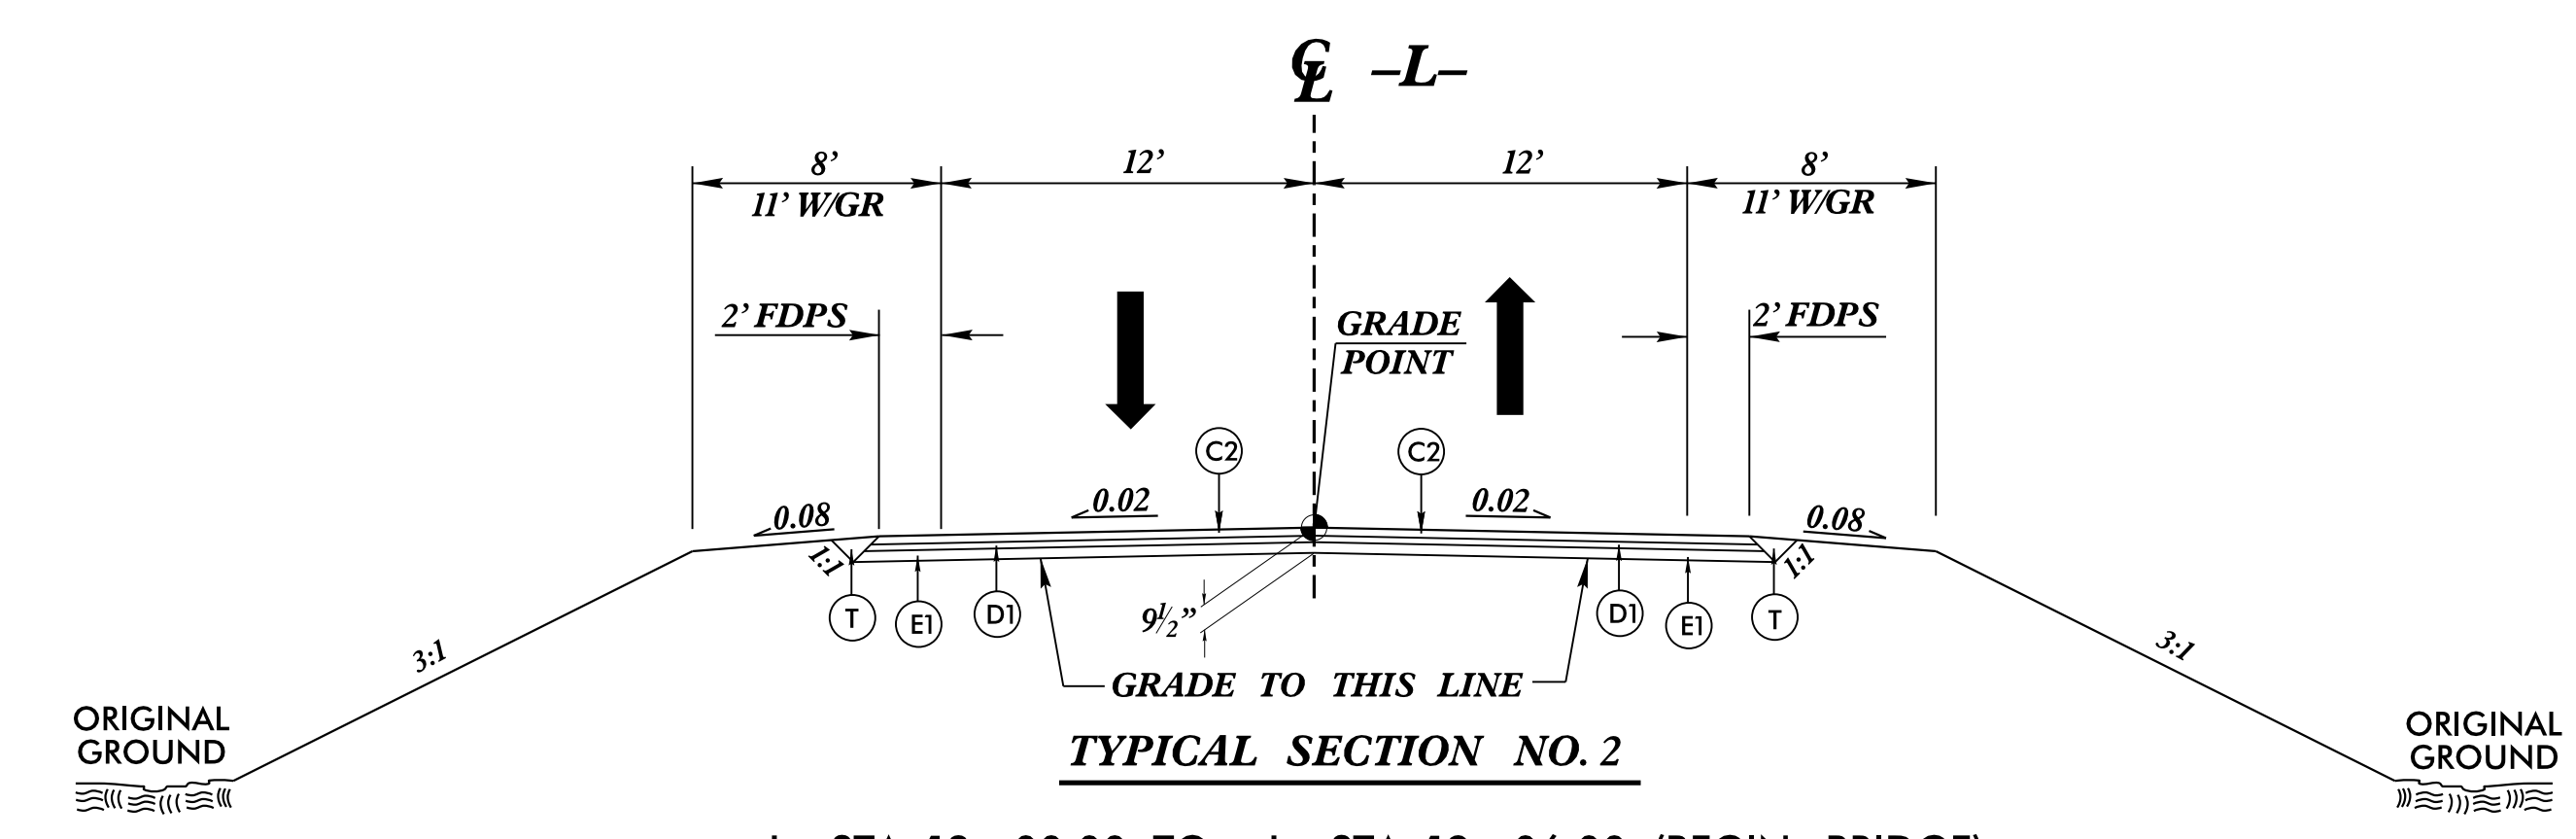

TYPICAL SECTION NO. 2
-L- STA. 18+00.00 TO -L- STA. 19+06.00 (BEGIN BRIDGE)
-L- STA. 21+16.00 (END BRIDGE) TO -L- STA. 25+00.00

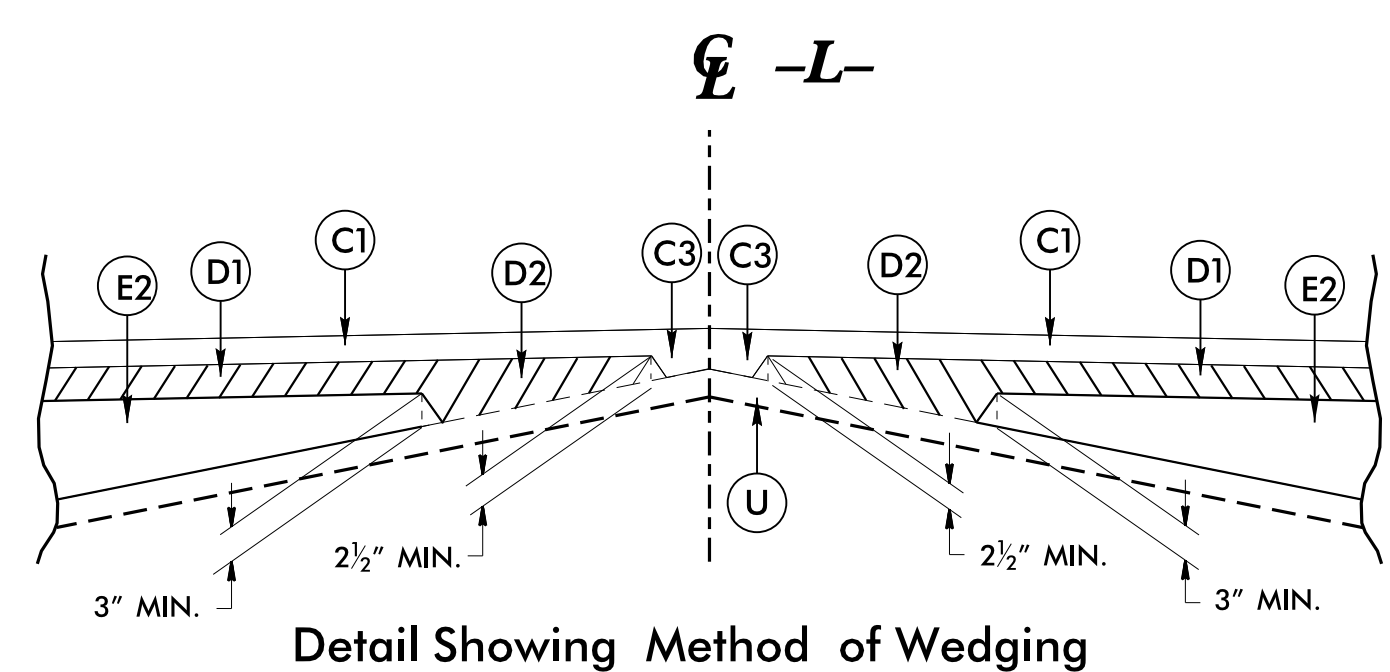

Detail Showing Method of Wedging

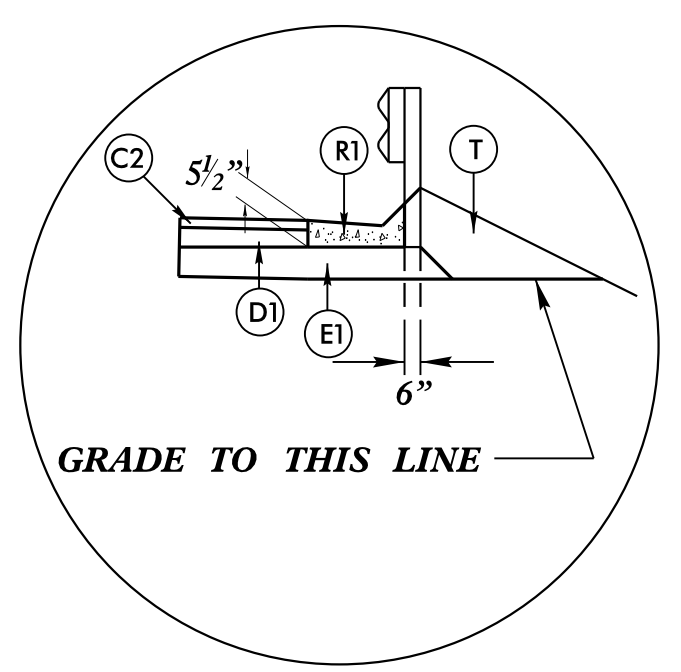

USE WITH TYPICAL SECTION NO. 2 AS FOLLOWS:
-L- STA. 18+75.00 TO -L- STA. 18+91.83 (LT AND RT)

REVISIONS

8/17/99

21-MAR-2016 09:40 B-4761-Rdy-tyr.dgn
S:\ASSTEN\B4761\B4761.dwg