

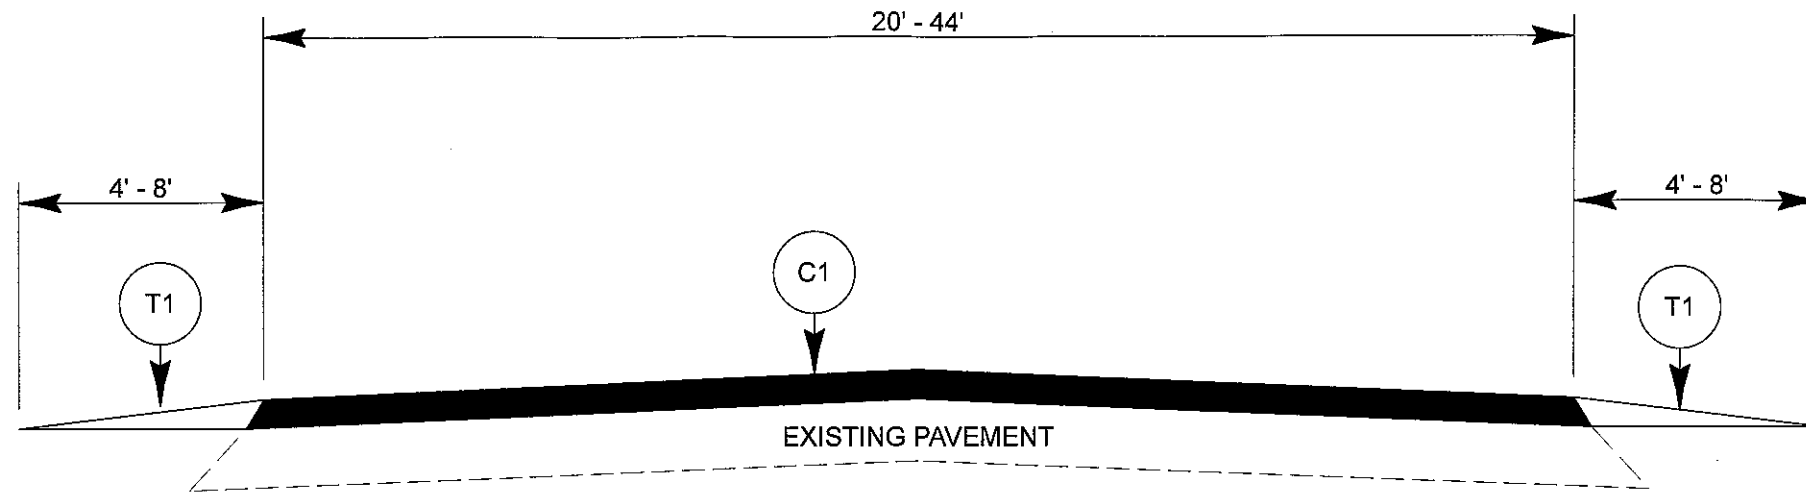


PROJECT NO. 2017CPT.13.05.10611, 2017CPT.13.05.20611, 2017CPT.13.05.20612,	SHEET NO. 7	TOTAL SHEETS
---	----------------	--------------

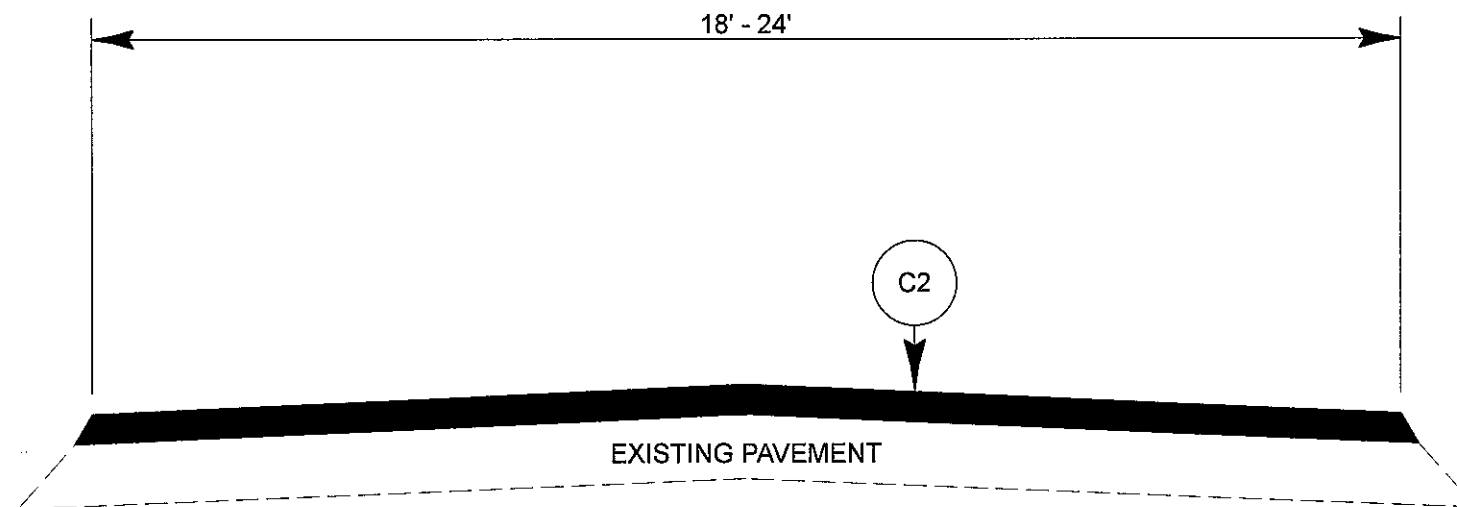

TYPICAL SECTION NO. 1

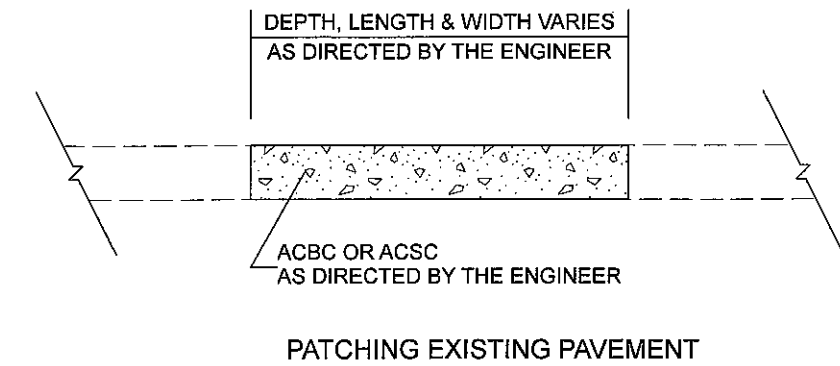

TYPICAL SECTION NO. 2

PAVEMENT SCHEDULE	
C1	PROP. APPROX. 1-1/2" ASPHALT CONCRETE SURFACE COURSE, TYPE S9.5B, AT AN AVERAGE RATE OF 168 LBS. PER SQ. YARD
C2	PROP. APPROX. 1-1/2" ASPHALT CONCRETE SURFACE COURSE, TYPE SF9.5A, AT AN AVERAGE RATE OF 165 LBS. PER SQ. YARD
F1	ASPHALT SURFACE TREATMENT, DOUBLE SEAL (5/16" LW / 78M)
T1	SHOULDER RECONSTRUCTION
V1	INCIDENTAL MILLING