




TYPICAL SECTION NO. 6

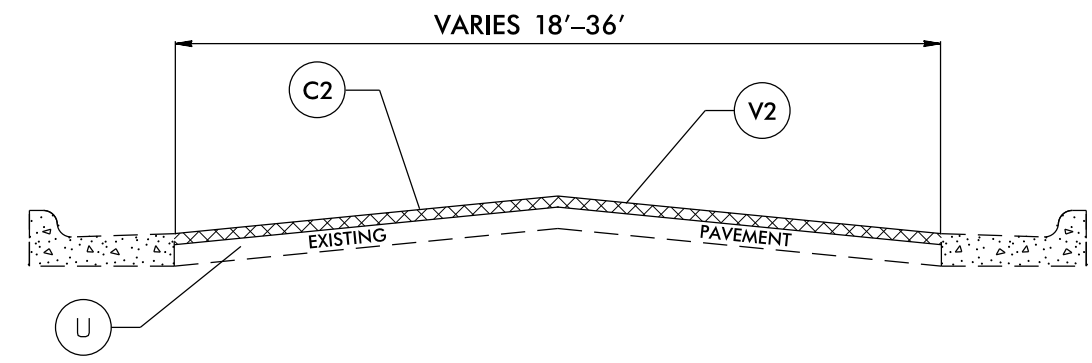

TYPICAL SECTION NO. 7

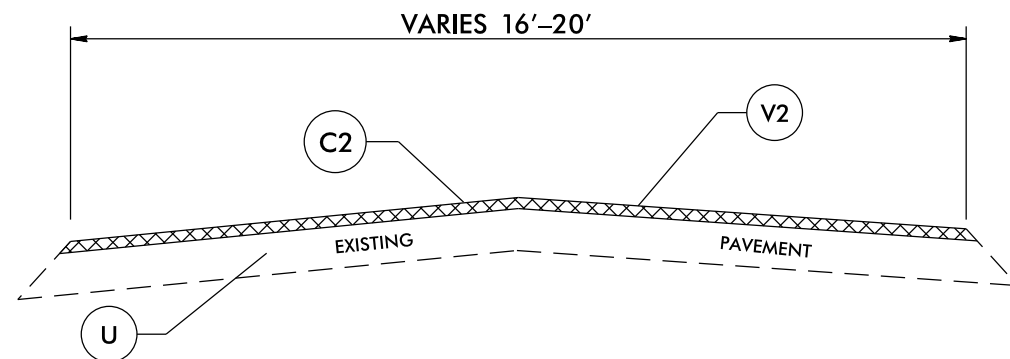

TYPICAL SECTION NO. 8

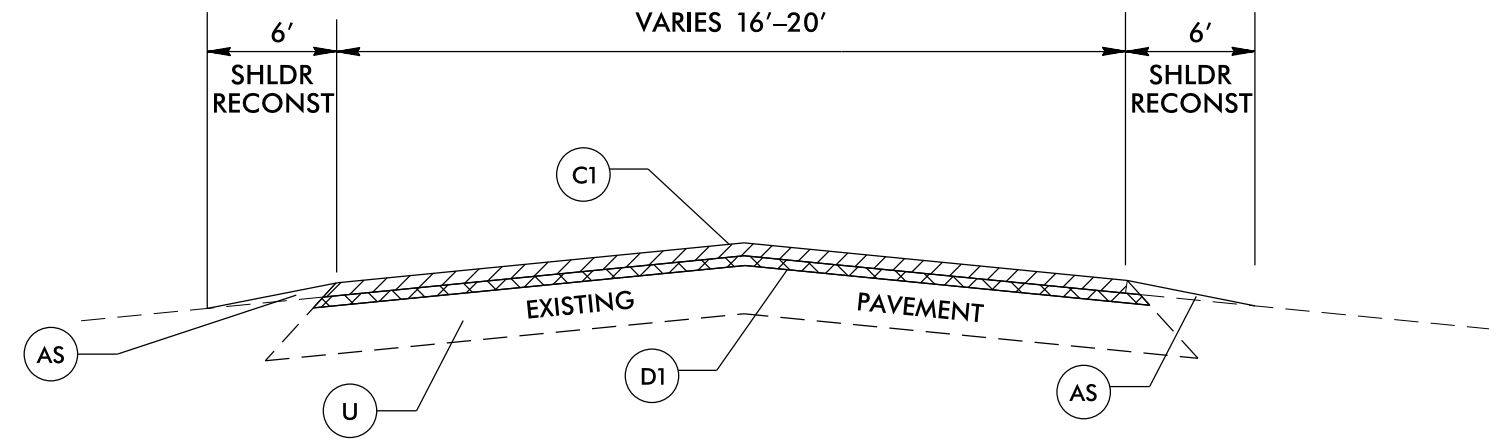

TYPICAL SECTION NO. 9

PAVEMENT SCHEDULE	
C1	PROP. APPROX. 1½" ASPHALT CONCRETE SURFACE COURSE, TYPE S9.5B, AT AN AVERAGE RATE OF 168 LBS. PER SQ. YD.
C2	PROP. APPROX. 1¼" ASPHALT CONCRETE SURFACE COURSE, TYPE SF9.5A, AT AN AVERAGE RATE OF 137.5 LBS. PER SQ. YD.
D1	PROP. APPROX. 2½" ASPHALT CONCRETE INTERMEDIATE COURSE, TYPE I19.0B, AT AN AVERAGE RATE OF 285 LBS. PER SQ. YD.
F1	ASPHALT SURFACE TREATMENT, SINGLE SEAL
AS	AGGREGATE SHOULDER BORROW (SHOULDER RECONSTRUCTION)
U	EXISTING PAVEMENT.
V1	MILLING 1½" IN DEPTH.
V2	MILLING 1¼" IN DEPTH.