



PROJECT REFERENCE NO. B-5121 / B-5317	SHEET NO. 2B-7
R/W SHEET NO.	
ROADWAY DESIGN ENGINEER	HYDRAULICS ENGINEER
DOCUMENT NOT CONSIDERED FINAL UNLESS ALL SIGNATURES COMPLETED	

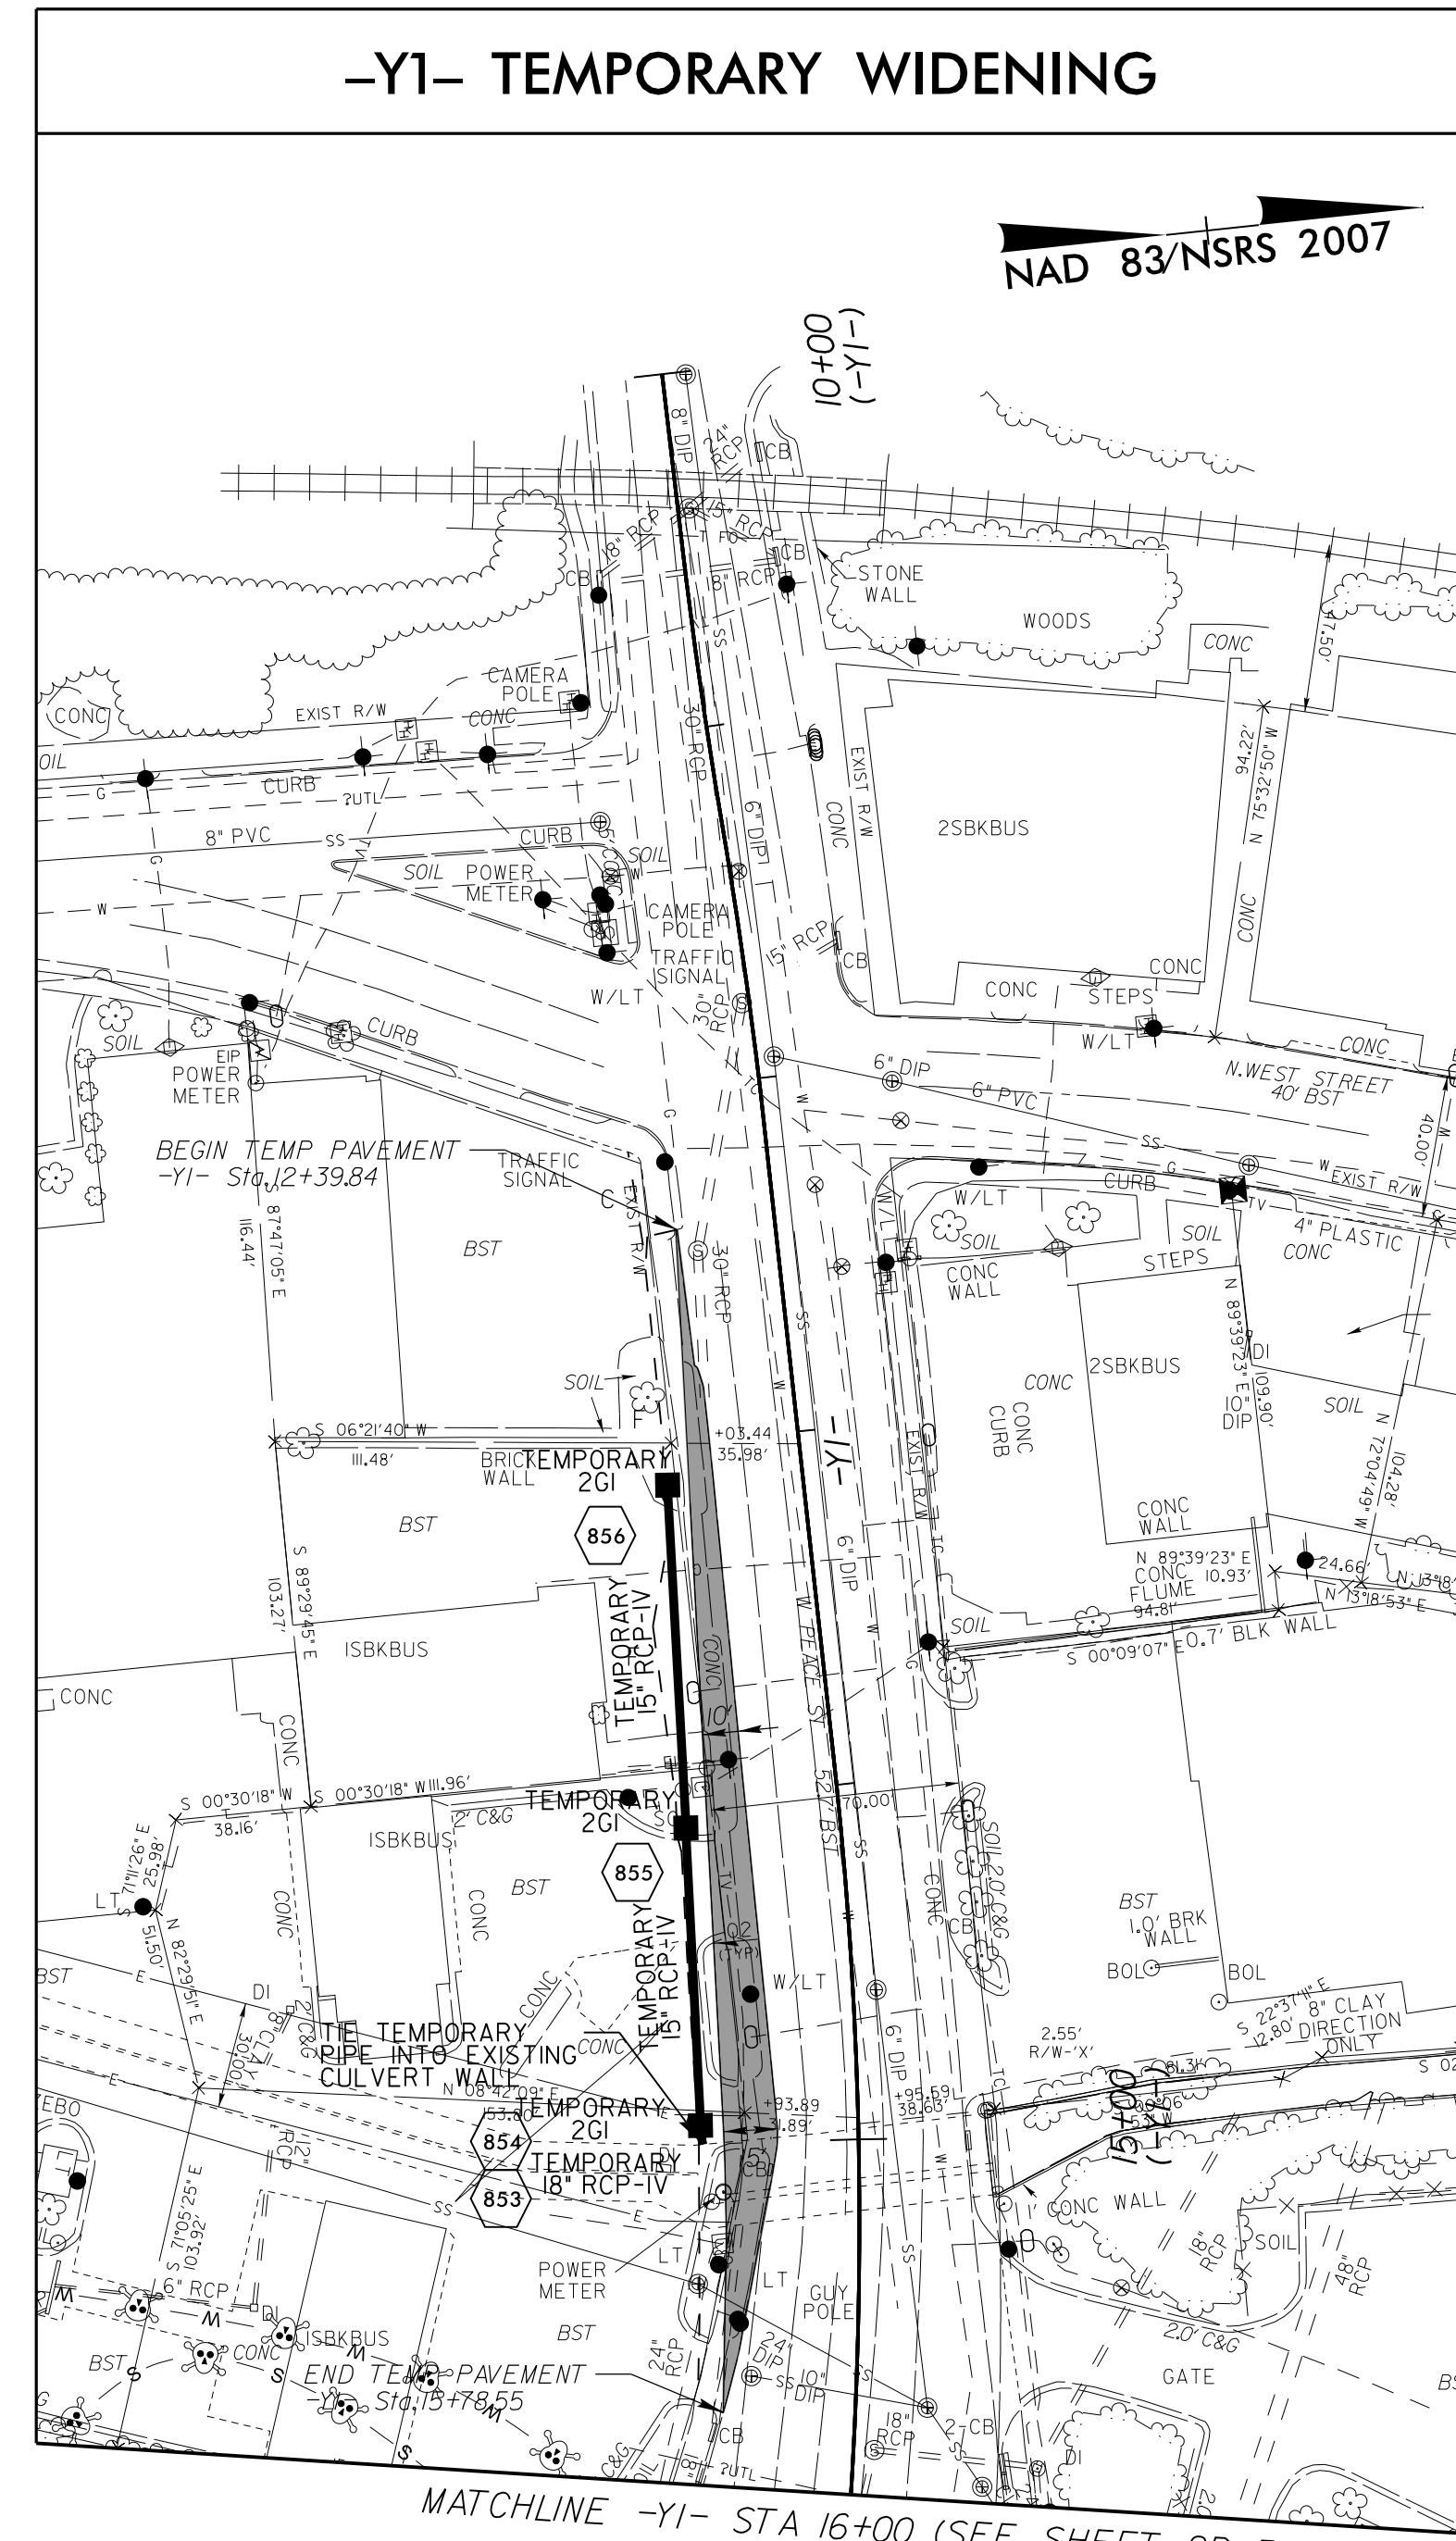

TEMPORARY WIDENING

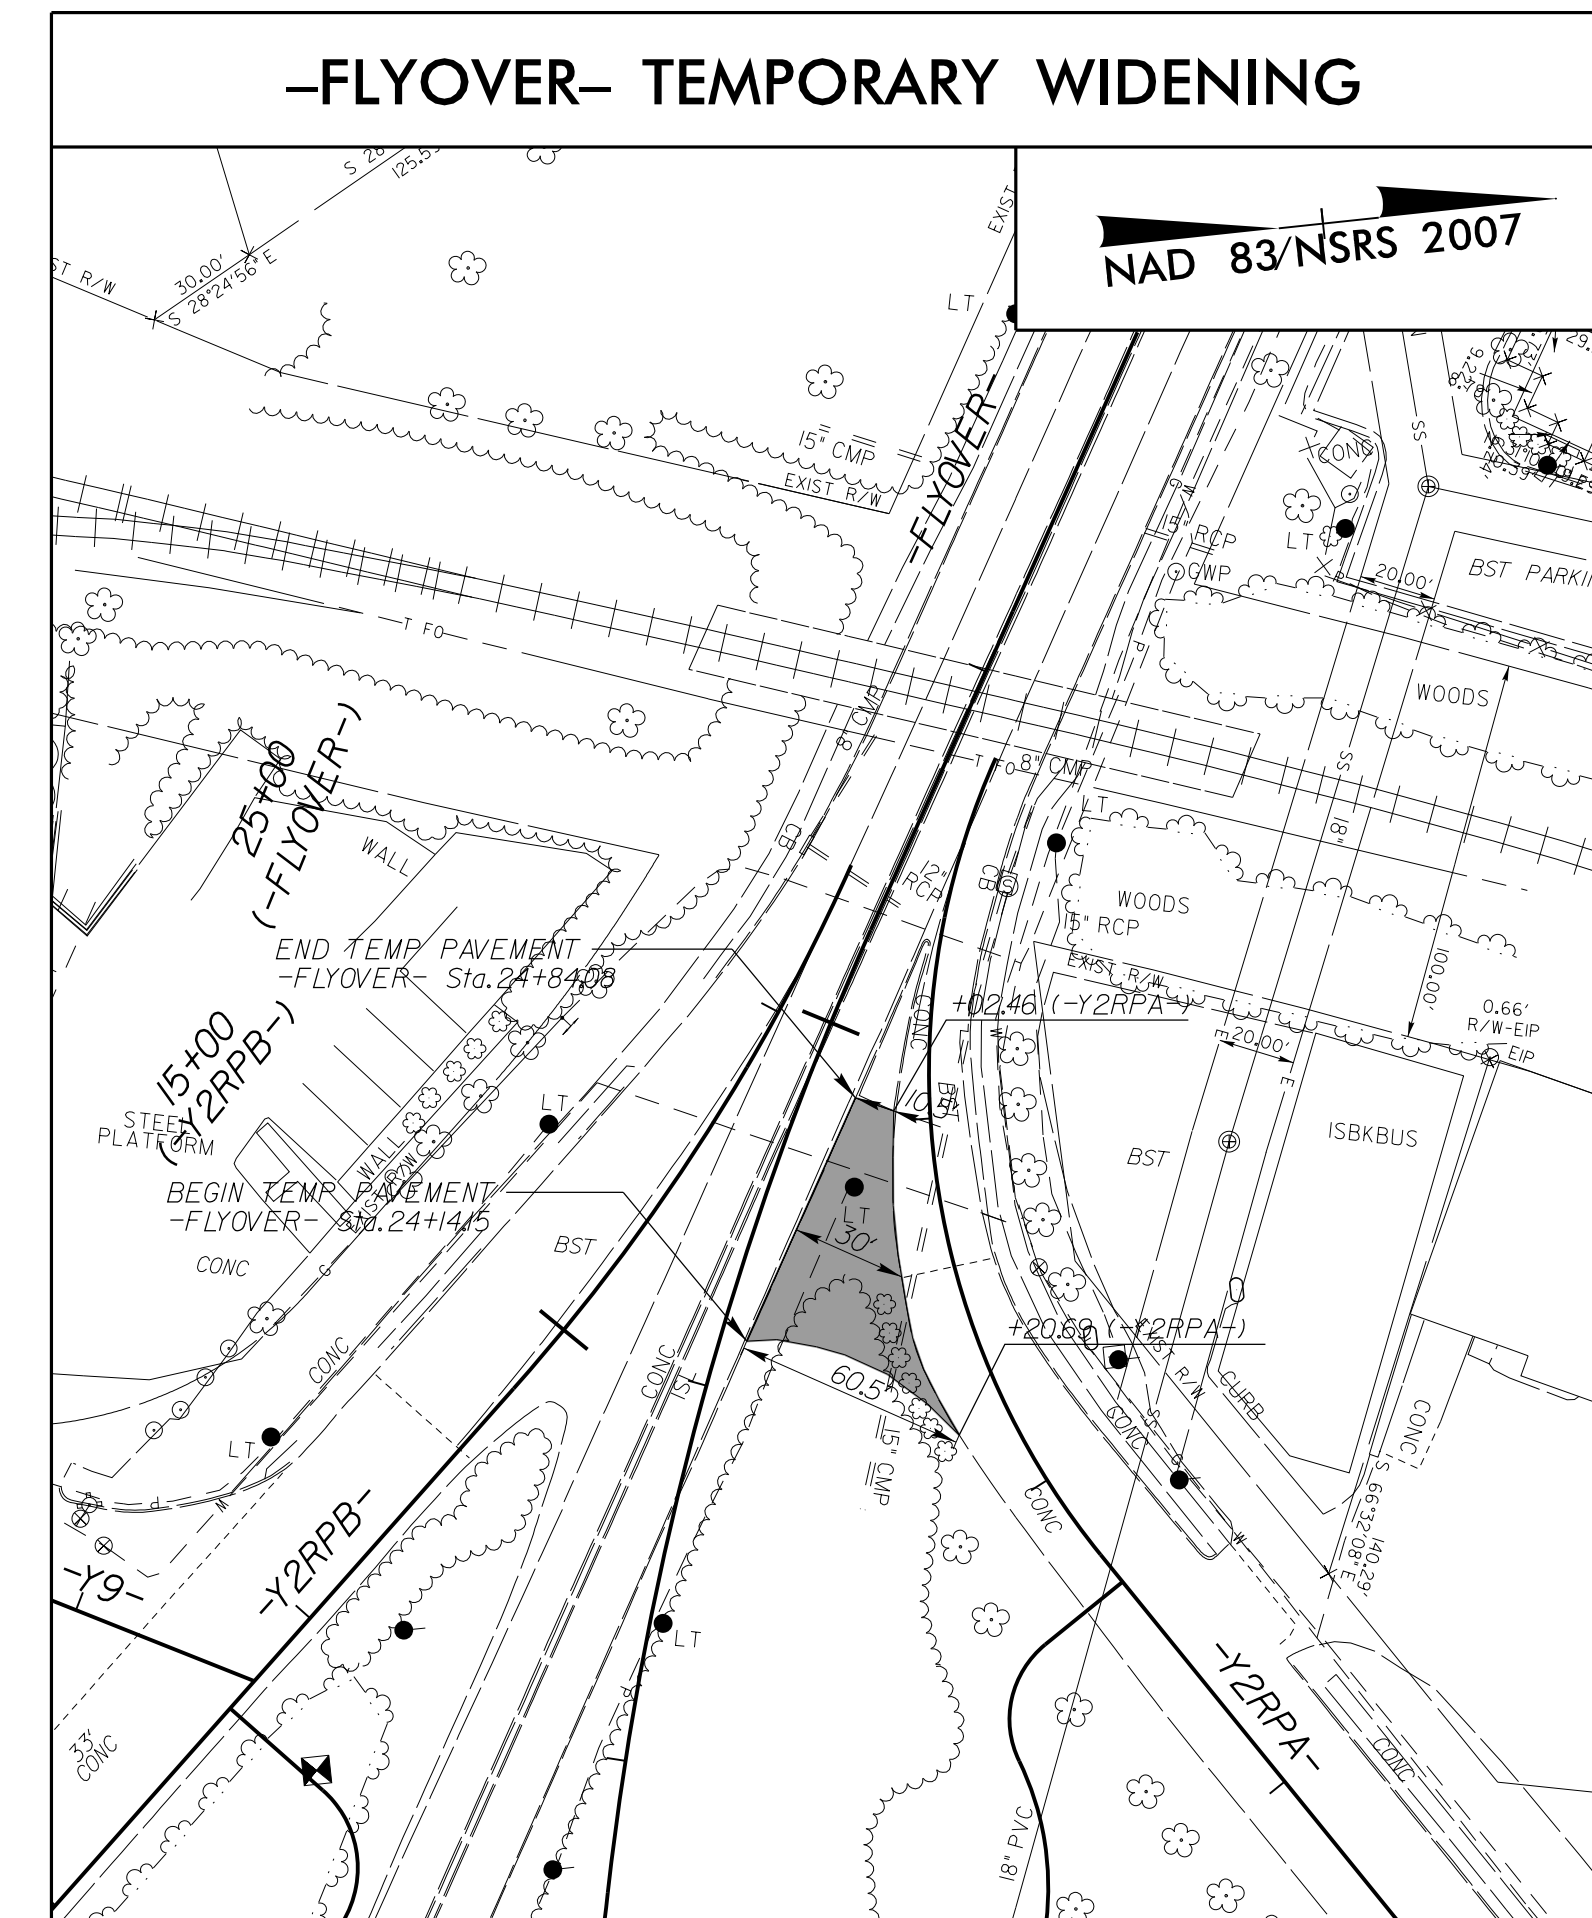

TEMPORARY WIDENING