
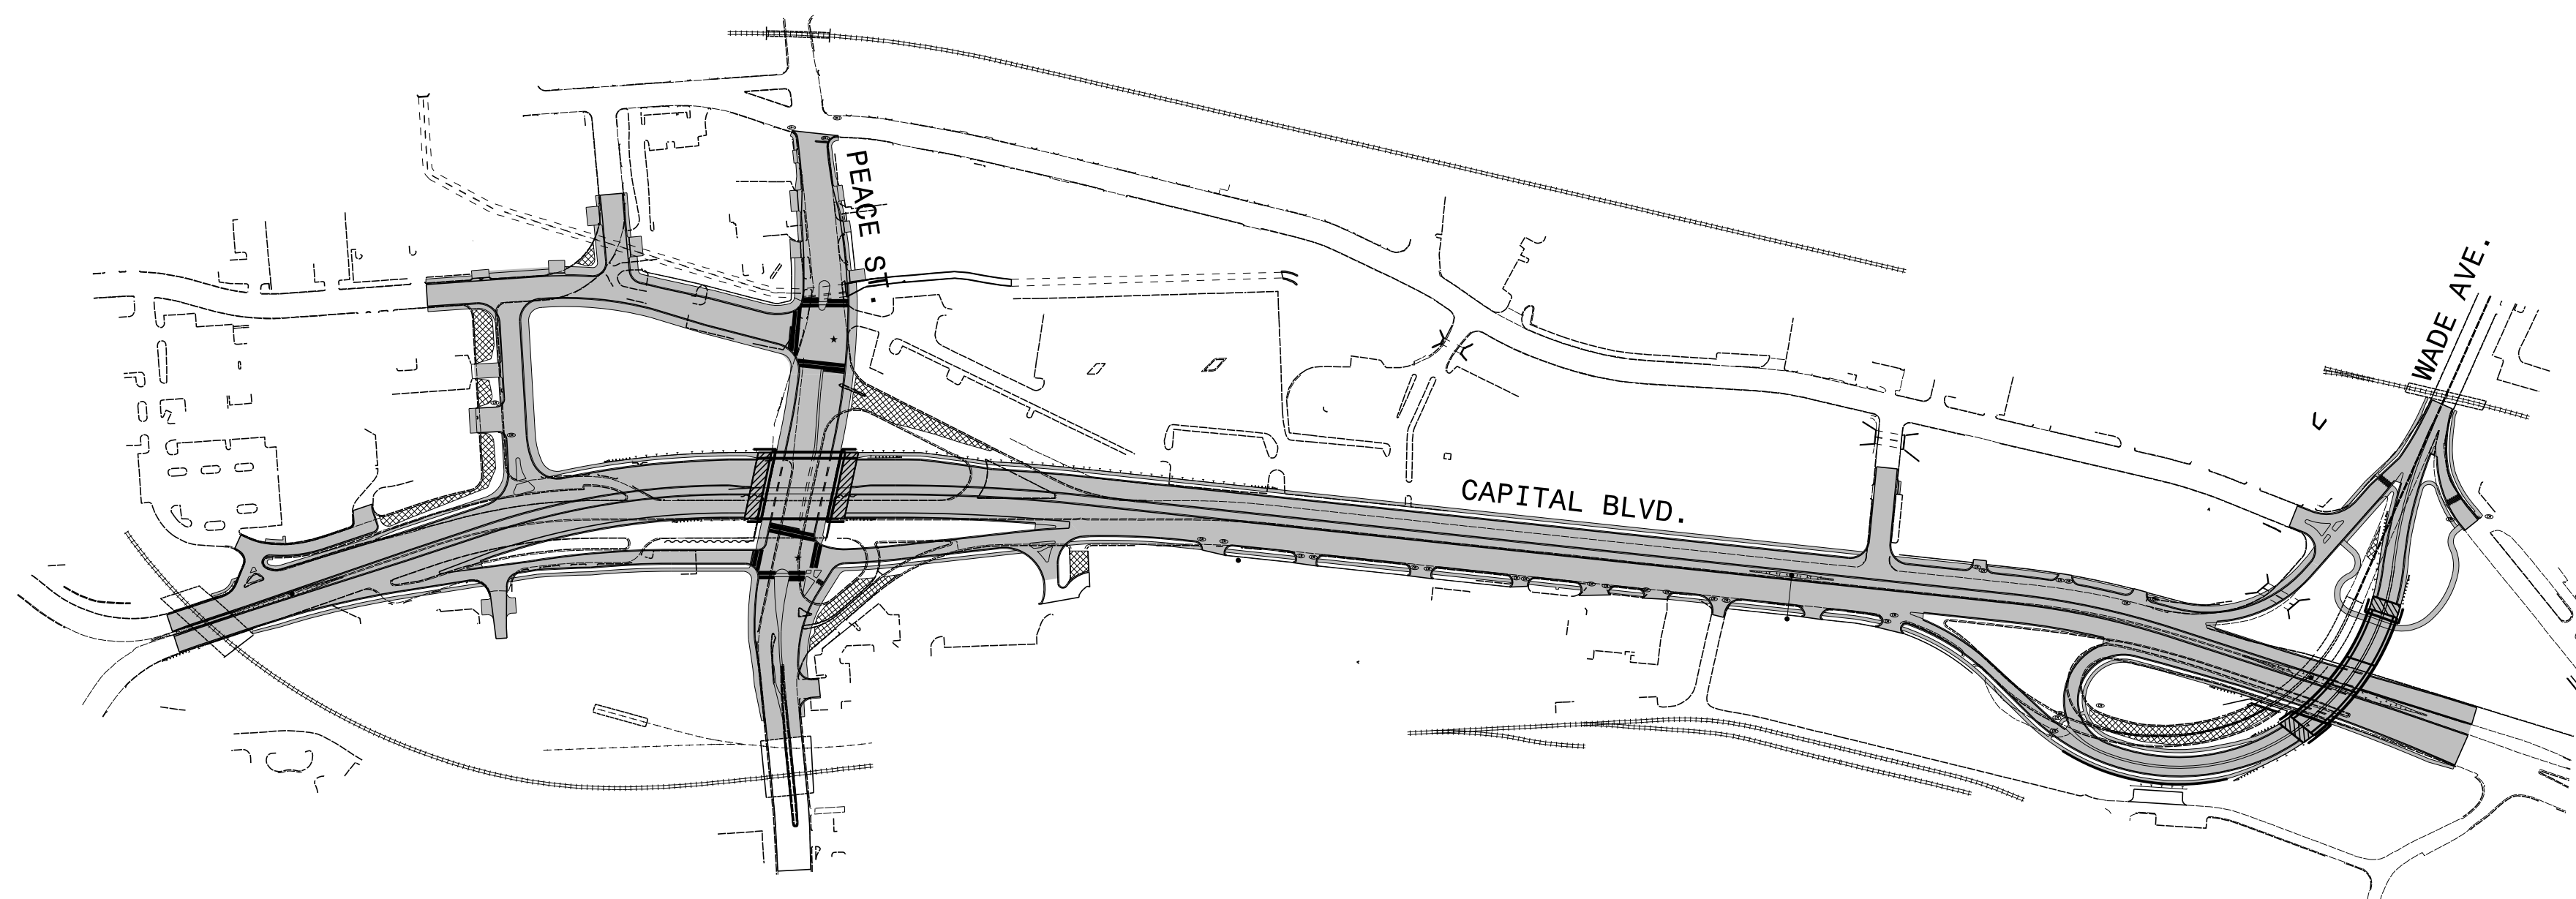


STATE OF NORTH CAROLINA
DIVISION OF HIGHWAYS

TRANSPORTATION MANAGEMENT PLAN

WAKE COUNTY

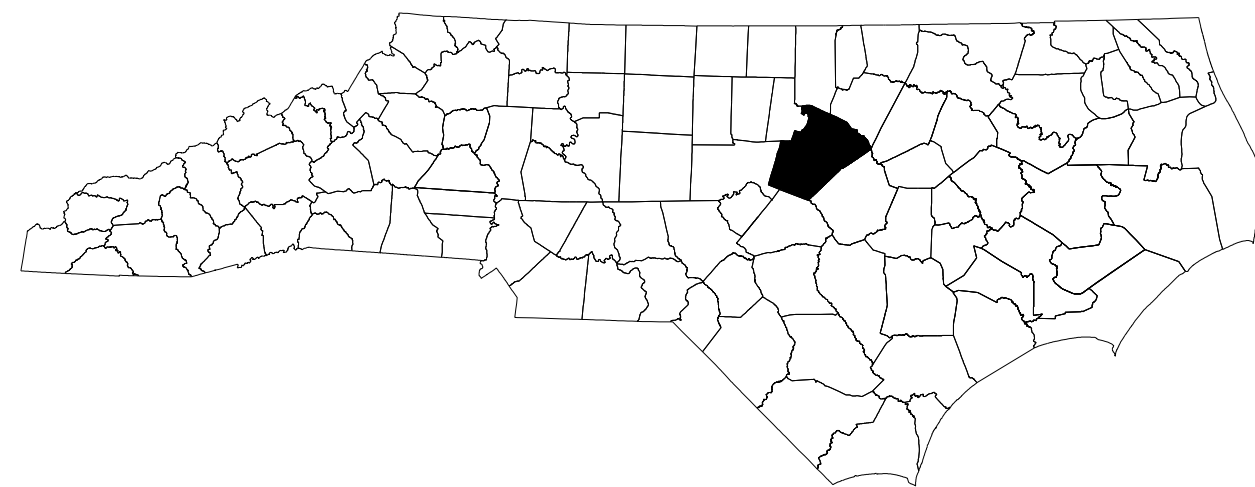

LOCATION: BRIDGE #227 ON US 70/US 401/NC 50 OVER PEACE STREET
AND
BRIDGE #213 ON US 70/NC 50 OVER US 401

INDEX OF SHEETS

SHEET NO.	TITLE
TMP-1	TITLE SHEET, VICINITY MAP AND INDEX OF SHEETS
TMP-1A	ROADWAY STANDARD DRAWINGS, LEGEND, AND PAVEMENT MARKING SCHEDULE
TMP-1B THRU TMP-1D	GENERAL NOTES AND LOCAL NOTES
TMP-2	PORTABLE CONCRETE BARRIER AT TEMPORARY SHORING LOCATIONS
TMP-2A & TMP-2A1	TEMPORARY SHORING NOTES
TMP-2B THRU TMP-2F	SPECIAL SIGN DESIGNS
TMP-3	PROJECT AREA OVERVIEW
TMP-4 THRU TMP-4C	AREA I - PHASING
TMP-5 THRU TMP-10	AREA I - PHASE I TEMPORARY TRAFFIC CONTROL DETAILS
TMP-10A THRU TMP-11	AREA I - PHASE II TEMPORARY TRAFFIC CONTROL DETAILS
TMP-12 THRU TMP-14	AREA I - PHASE III TEMPORARY TRAFFIC CONTROL
TMP-15 THRU TMP-16	AREA I - PHASE IV TEMPORARY TRAFFIC CONTROL
TMP-17 THRU TMP-17H	AREA I - TEMPORARY OFF-SITE DETOUR DETAILS
TMP-18 THRU TMP-18D	AREA II - PHASING
TMP-19 TMP-22D	AREA II - PHASE I TEMPORARY TRAFFIC CONTROL
TMP-23 THRU TMP-26	AREA II - PHASE II TEMPORARY TRAFFIC CONTROL
TMP-27 THRU TMP-29	AREA II - PHASE III TEMPORARY TRAFFIC CONTROL
TMP-30 THRU TMP-36	AREA II - PHASE IV TEMPORARY TRAFFIC CONTROL
TMP-37 THRU TMP-45	AREA II - PHASE V TEMPORARY TRAFFIC CONTROL
TMP-46 THRU TMP-46F	AREA II - TEMPORARY OFF-SITE DETOUR DETAILS

SHEET NO.
TMP-1

B-5121 / B-5317

TIP PROJECT:

6/14/2016 P:\2014\B-5121-B-5317\TrafficControl\Top\Current TMP Files\LANE'S CURRENT\Peace St\B5121B5317_Tc_TMP_Peace_psh1.dgn User:skennedy



N.C.D.O.T. WORK ZONE TRAFFIC CONTROL
1561 MAIL SERVICE CENTER (MSC) RALEIGH, NC 27699-1561
750 N. GREENFIELD PARKWAY, GARNER, NC 27529 (DELIVERY)
PHONE: (919) 773-2800 FAX: (919) 771-2745

J. S. BOURNE, P.E. — STATE TRAFFIC MANAGEMENT ENGINEER
DAVID BISSETTE, P.E. — TRAFFIC CONTROL PROJECT ENGINEER
MICHAEL STEELMAN — TRAFFIC CONTROL PROJECT DESIGN ENGINEER
ALLEN HAYES, E.I. — TRAFFIC CONTROL DESIGN ENGINEER



PLAN PREPARED FOR NCDOT BY:

EDDIE WETHERILL, P.E. PROJECT ENGINEER
JESSE GILSTRAP TRAFFIC CONTROL ENGINEER
CHARLES MULLEN TRAFFIC CONTROL SPECIALIST
SCOTT KENNEDY TRAFFIC CONTROL ENGINEER

DOCUMENT NOT CONSIDERED FINAL
UNLESS ALL SIGNATURES COMPLETED

APPROVED: _____
DATE: _____

SEAL