


STA. 18+75+/- -FLYOVER-

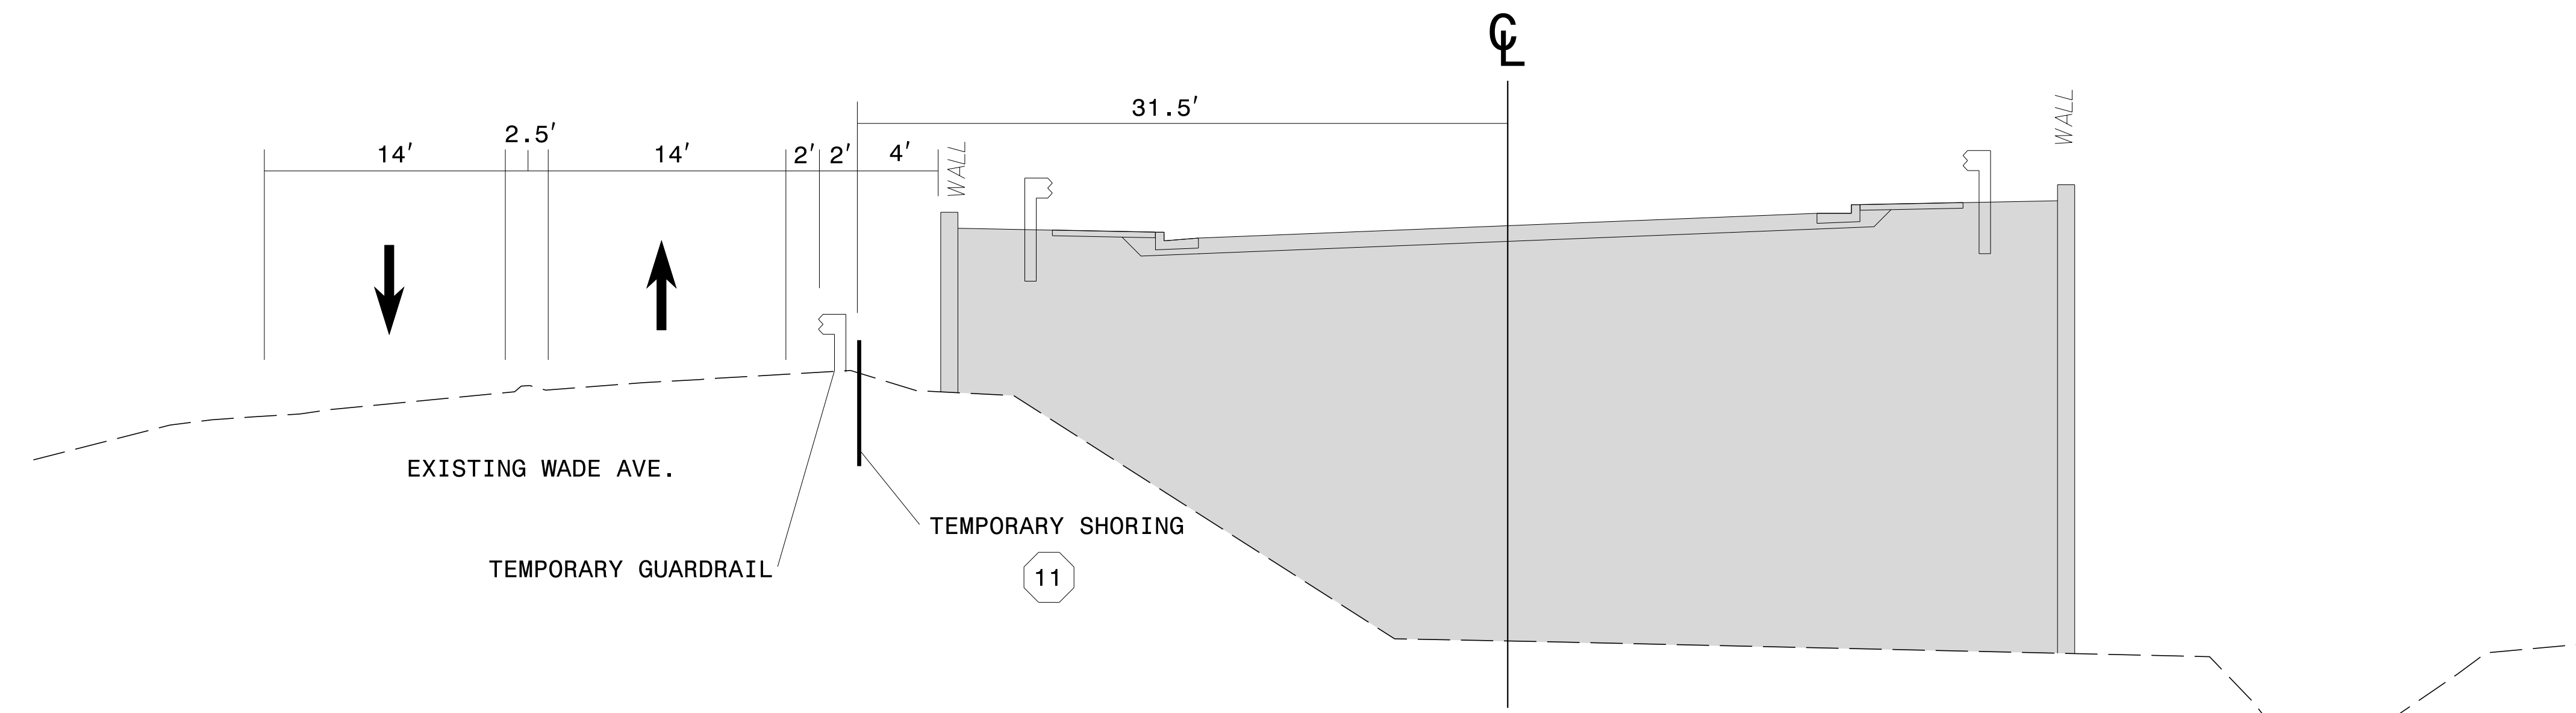


STA. 21+70+/- -FLYOVER-

NOTE: SEE TMP-6 FOR TEMPORARY SHORING LOCATIONS AND LIMITS.


DOCUMENT NOT CONSIDERED FINAL
UNLESS ALL SIGNATURES COMPLETED

2/1/2016
P:\2014\B-5121-B-5317-TrafficControl\Top\Current TMP Files\LANE'S CURRENT\B5121B5317_TC_TMP_Wade_psh6a_xsc.dgn
User:skennedy

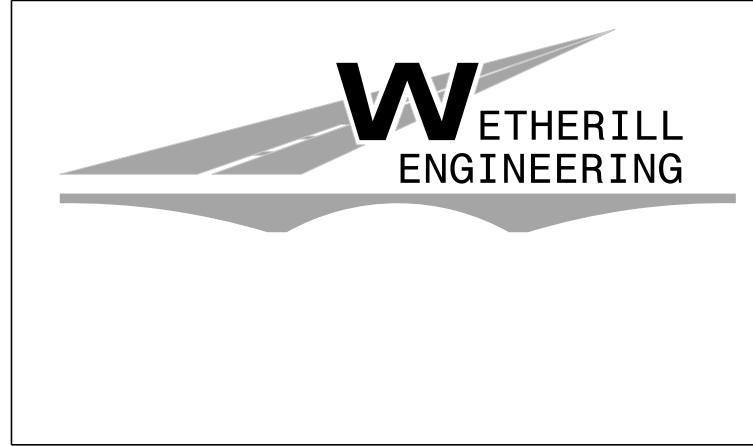

APPROVED: _____ DATE: _____

SEAL

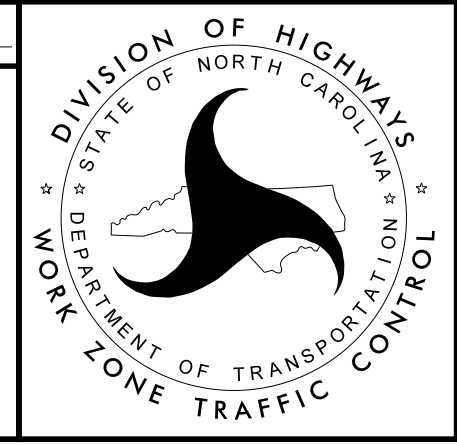

AREA I - PHASE I
TEMPORARY TRAFFIC
CONTROL DETAIL