



OFF-SITE DETOUR FOR WADE AVE. ON-LOOP TO NORTHBOUND CAPITAL BLVD. IS CLOSED FOR NIGHTTIME BRIDGE WORK AND WEEKEND PAVEMENT REMOVAL & REPLACEMENT.

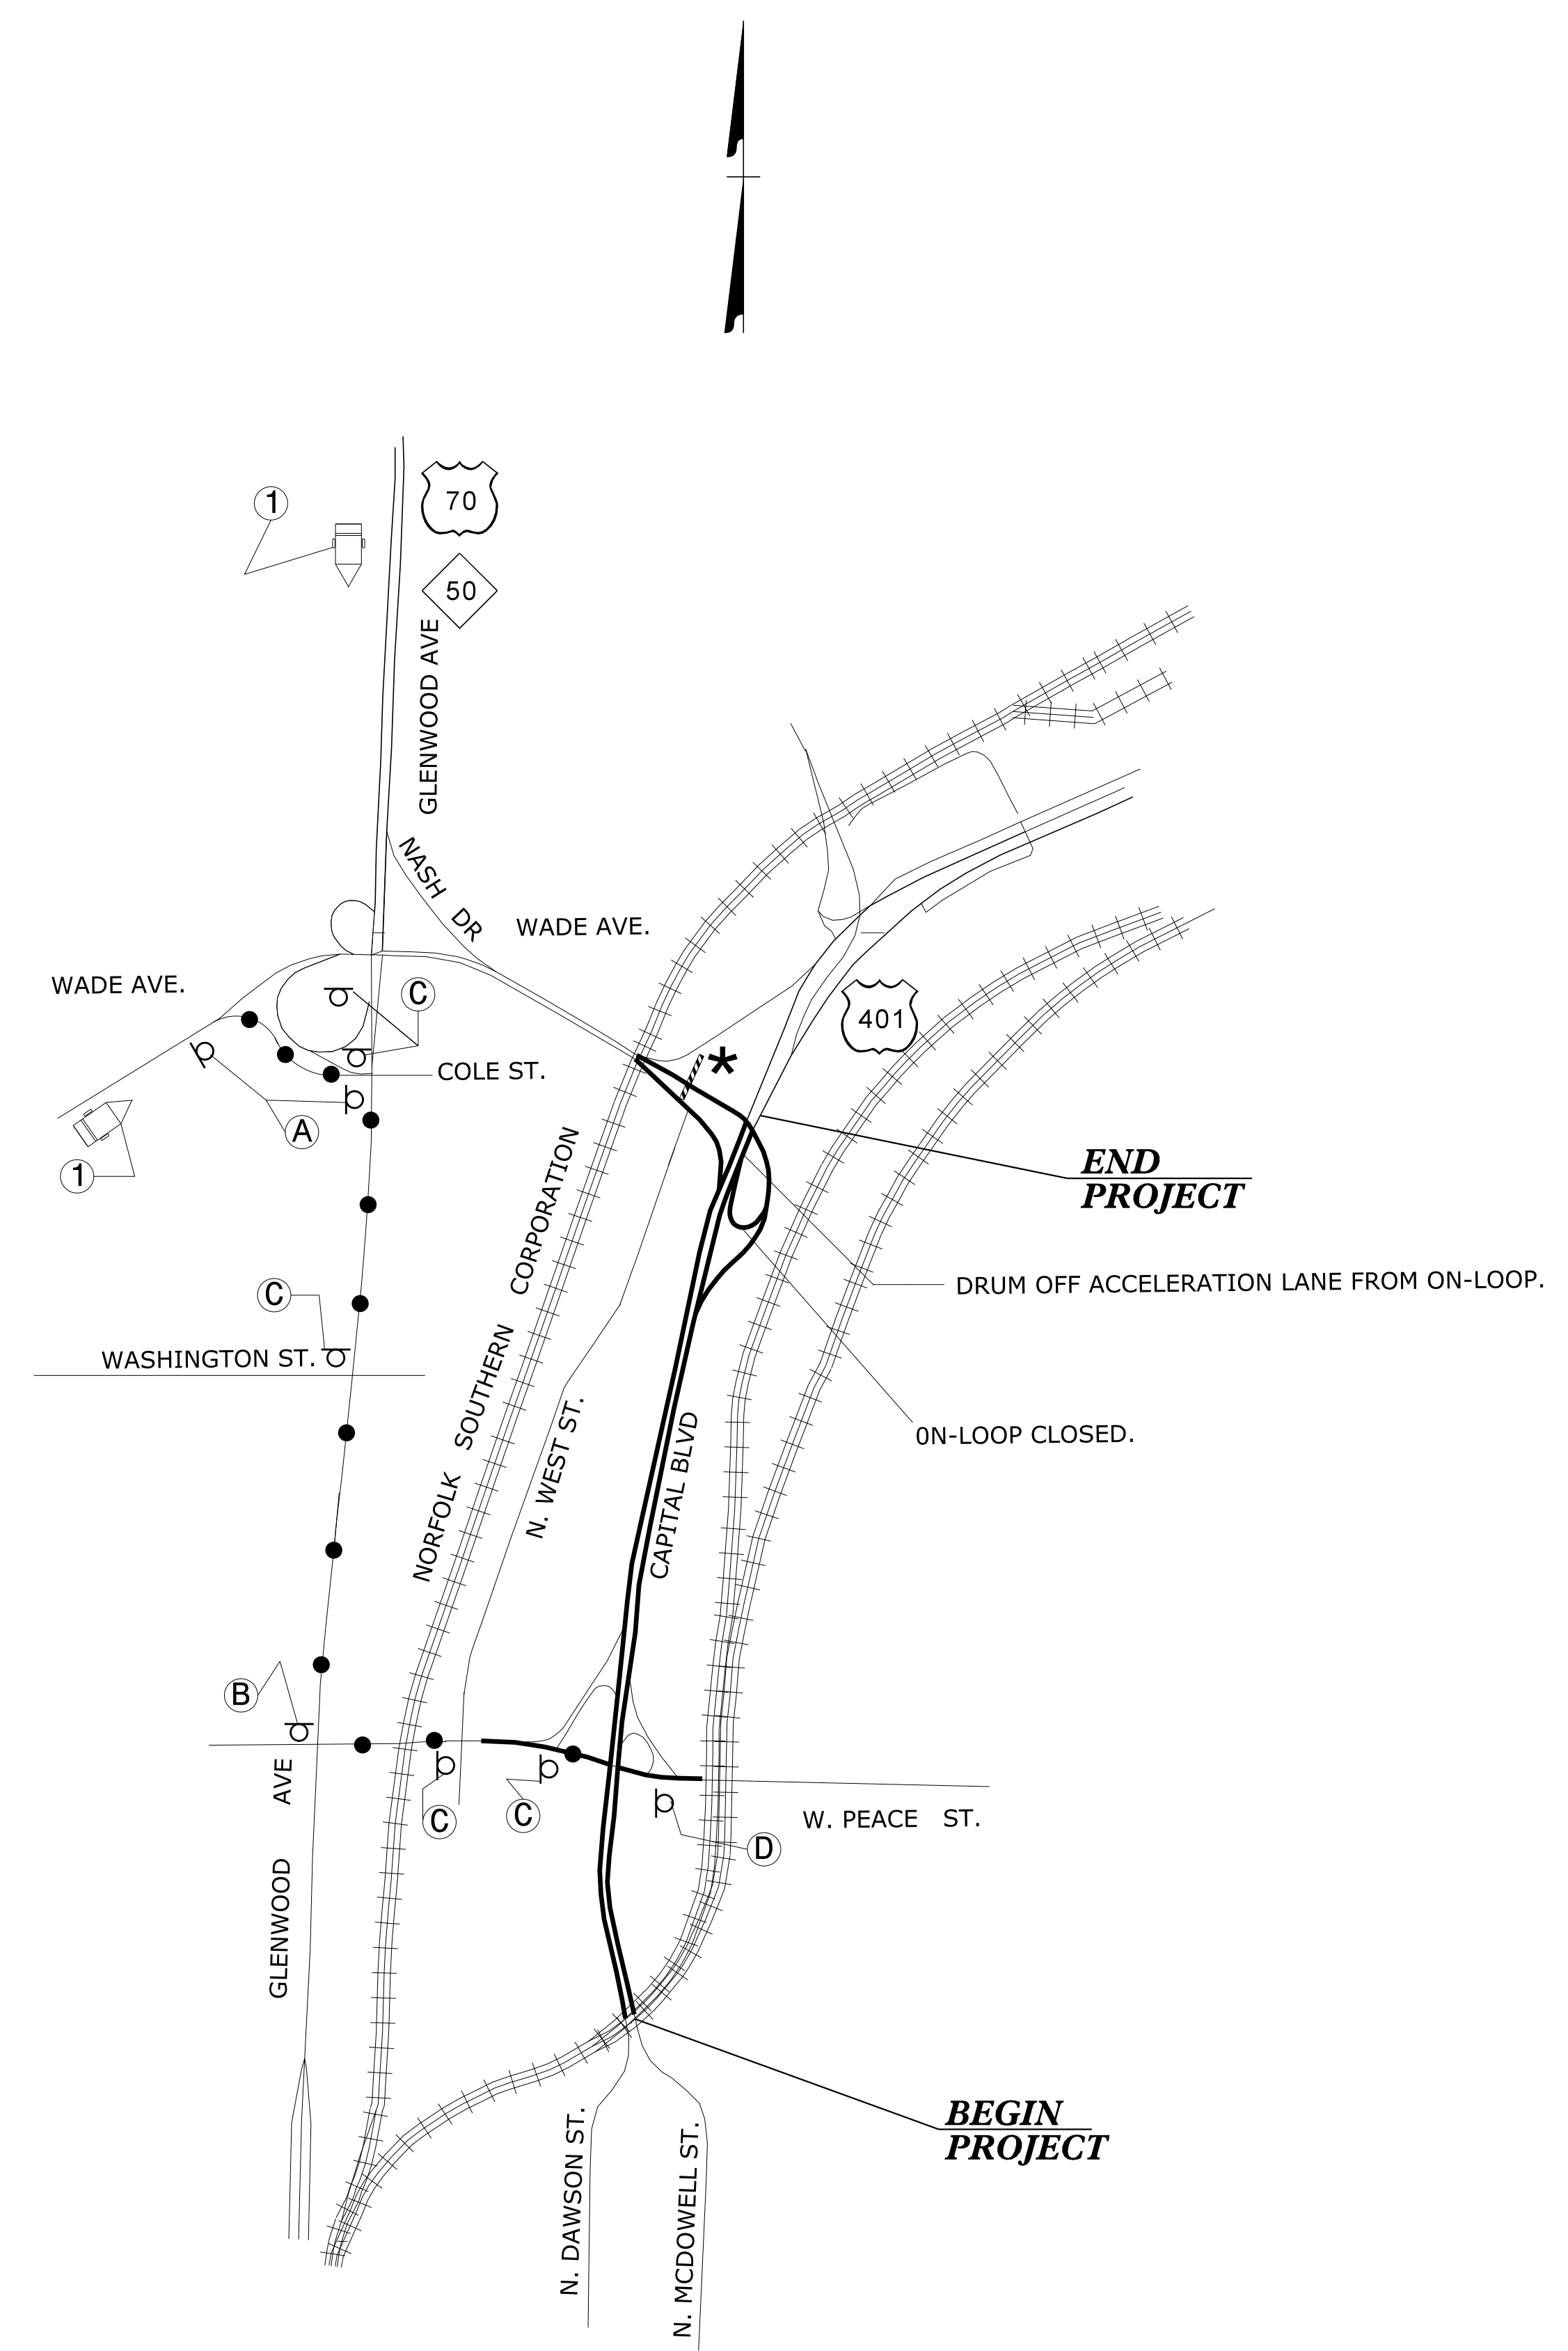

DETOUR SIGNING

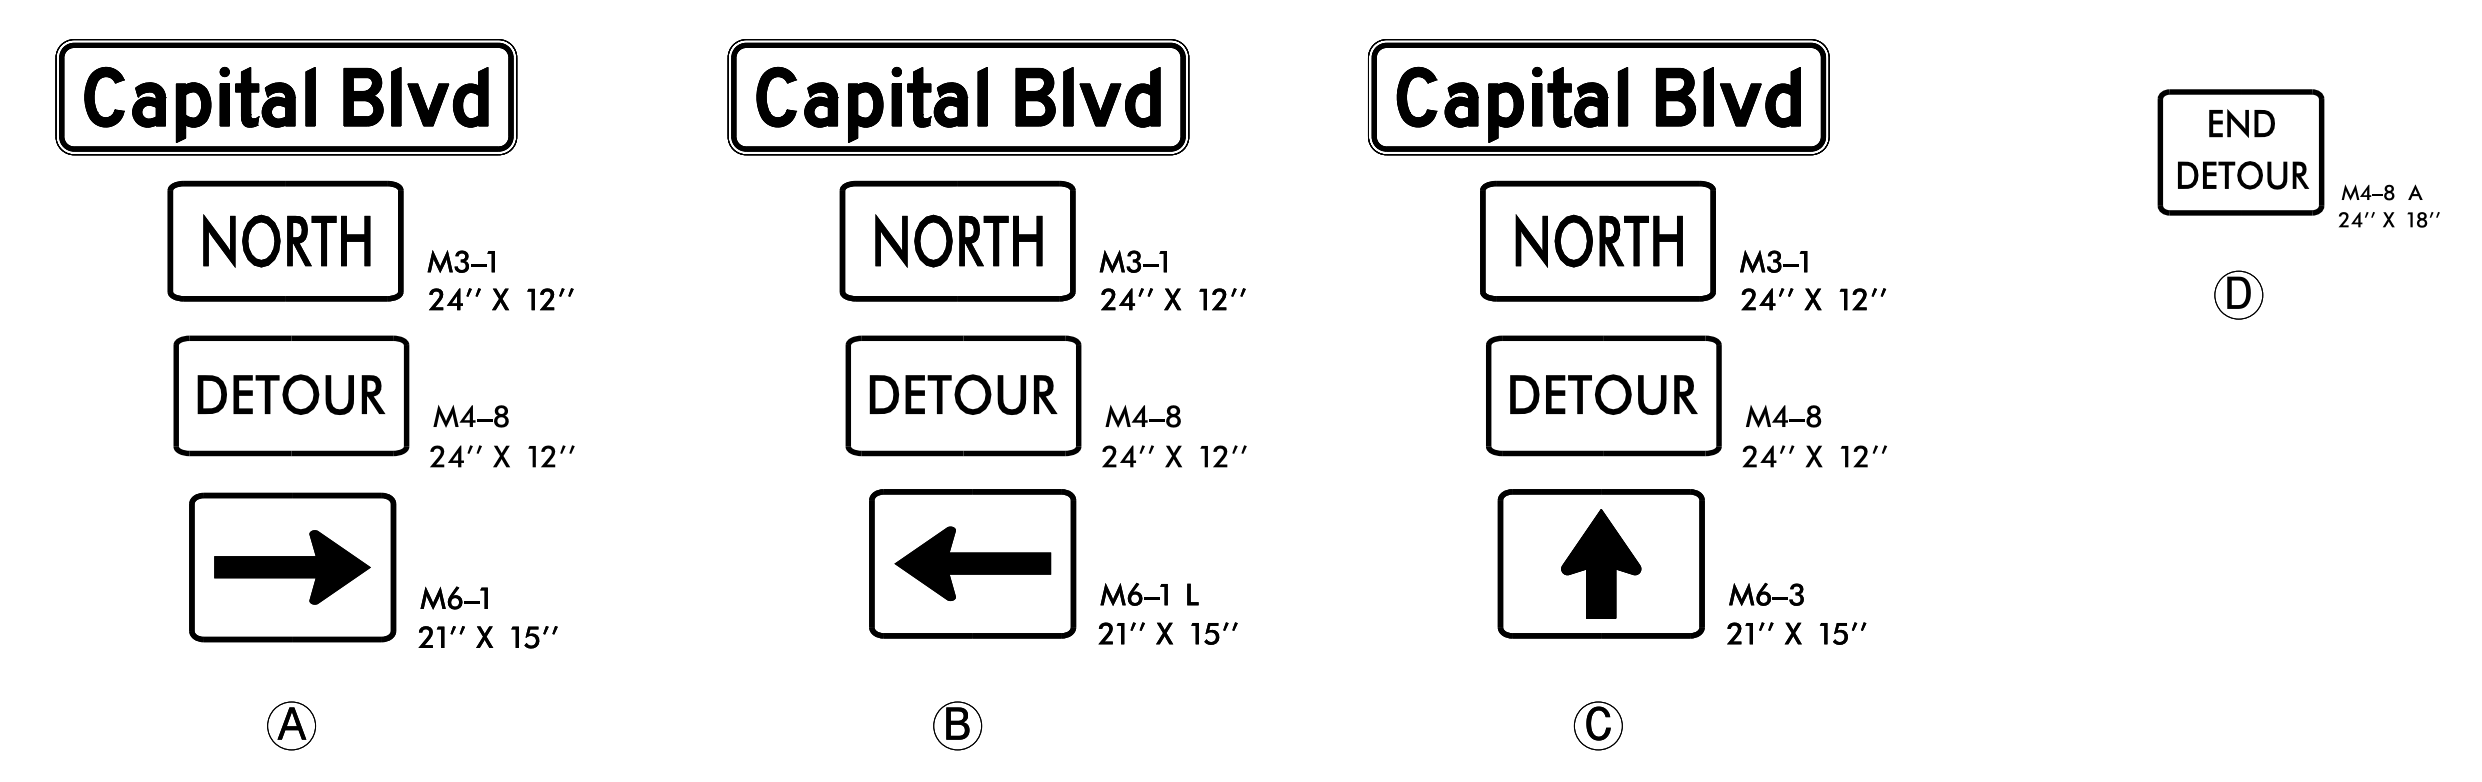

CHANGEABLE MESSAGE SIGNS (CMS)

PLACE CMS AS DIRECTED BY THE ENGINEER.

MESSAGE NO. 1	MESSAGE NO. 2
ON-LOOP TO NORTH CAPITAL	CLOSED FOLLOW DETOUR
CHANGEABLE MESSAGE SIGN	
①	

NOTES: SEE TMP-2B FOR "CAPITAL BLVD" SPECIAL SIGN DESIGN.
 * SEE RSD 1101.03, SHEET 2 OF 9, TO CLOSE ON-LOOP TO NORTHBOUND CAPITAL BLVD.

DETOUR ROUTE ● ● ●

DOCUMENT NOT CONSIDERED FINAL UNLESS ALL SIGNATURES COMPLETED

WETHERILL ENGINEERING
 TRANSPORTATION PLANNING/DESIGN - BRIDGE/STRUCTURE DESIGN
 CIVIL/SITE DESIGN - GIS/GPS - CONSTRUCTION OBSERVATION

1223 Jones Franklin Rd.
 Raleigh, N.C. 27606
 License No. F-0377
 Bus: 919 851 8077
 Fax: 919 851 8107

APPROVED: _____ DATE: _____

SEAL

TEMPORARY TRAFFIC CONTROL DETAIL