


MATCHLINE -Y6- STA. 15+35+/- - SEE TMP-19

MATCHLINE -Y1- STA. 17+75+/- SEE TMP-20

6 SEE SHEET TMP-6 FOR SHORING DATA.

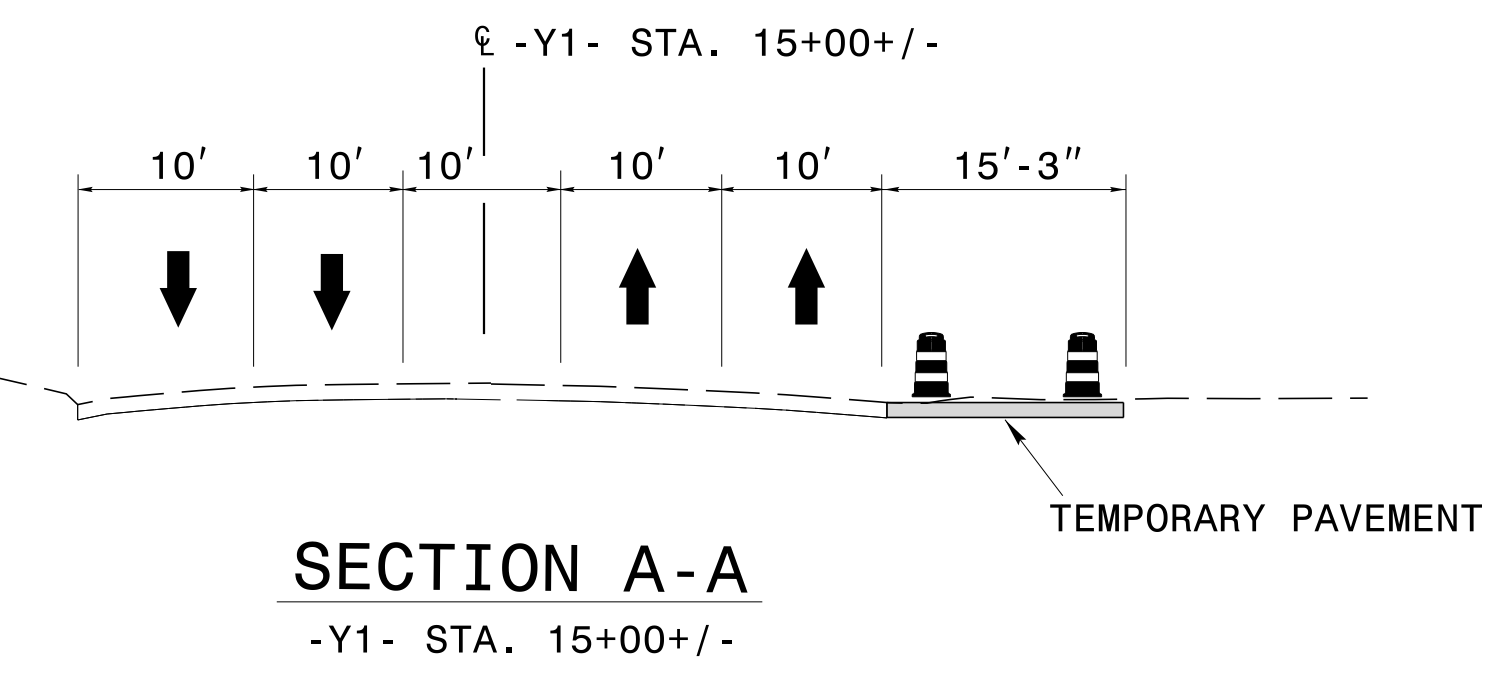


NOTES: PAVEMENT MARKINGS SHOWN ARE EXISTING UNLESS OTHERWISE NOTED. SEE TMP-1A FOR PAVEMENT MARKING SCHEDULE.

DOCUMENT NOT CONSIDERED FINAL UNLESS ALL SIGNATURES COMPLETED

APPROVED: \_\_\_\_\_ DATE: \_\_\_\_\_

SEAL

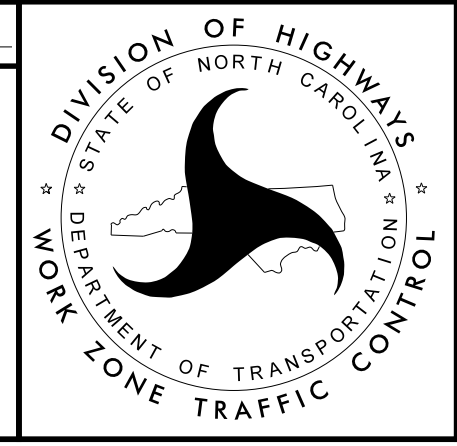

**AREA II - PHASE I  
TEMPORARY TRAFFIC  
CONTROL DETAIL**

1223 Jones Franklin Rd.  
Raleigh, N.C. 27606  
License No. F-0377  
Bus: 919 851 8077  
Fax: 919 851 8107

TRANSPORTATION PLANNING/DESIGN - BRIDGE/STRUCTURE DESIGN  
CIVIL/SITE DESIGN - GIS/GPS - CONSTRUCTION OBSERVATION

2/1/2016 P:\2014\B-5121-B-5317\TrafficControl\Top\Current TMP Files\LANE'S CURRENT\Peace St\B5121B5317-TC\_TMP\_Peace\_psh22.dgn User:skennedy