



OFF-SITE DETOUR FOR EASTBOUND W. PEACE ST. FOR OVERHEAD/  
SUBSTRUCTURE BRIDGE WORK AND UTILITY WORK AT NIGHTTIME.

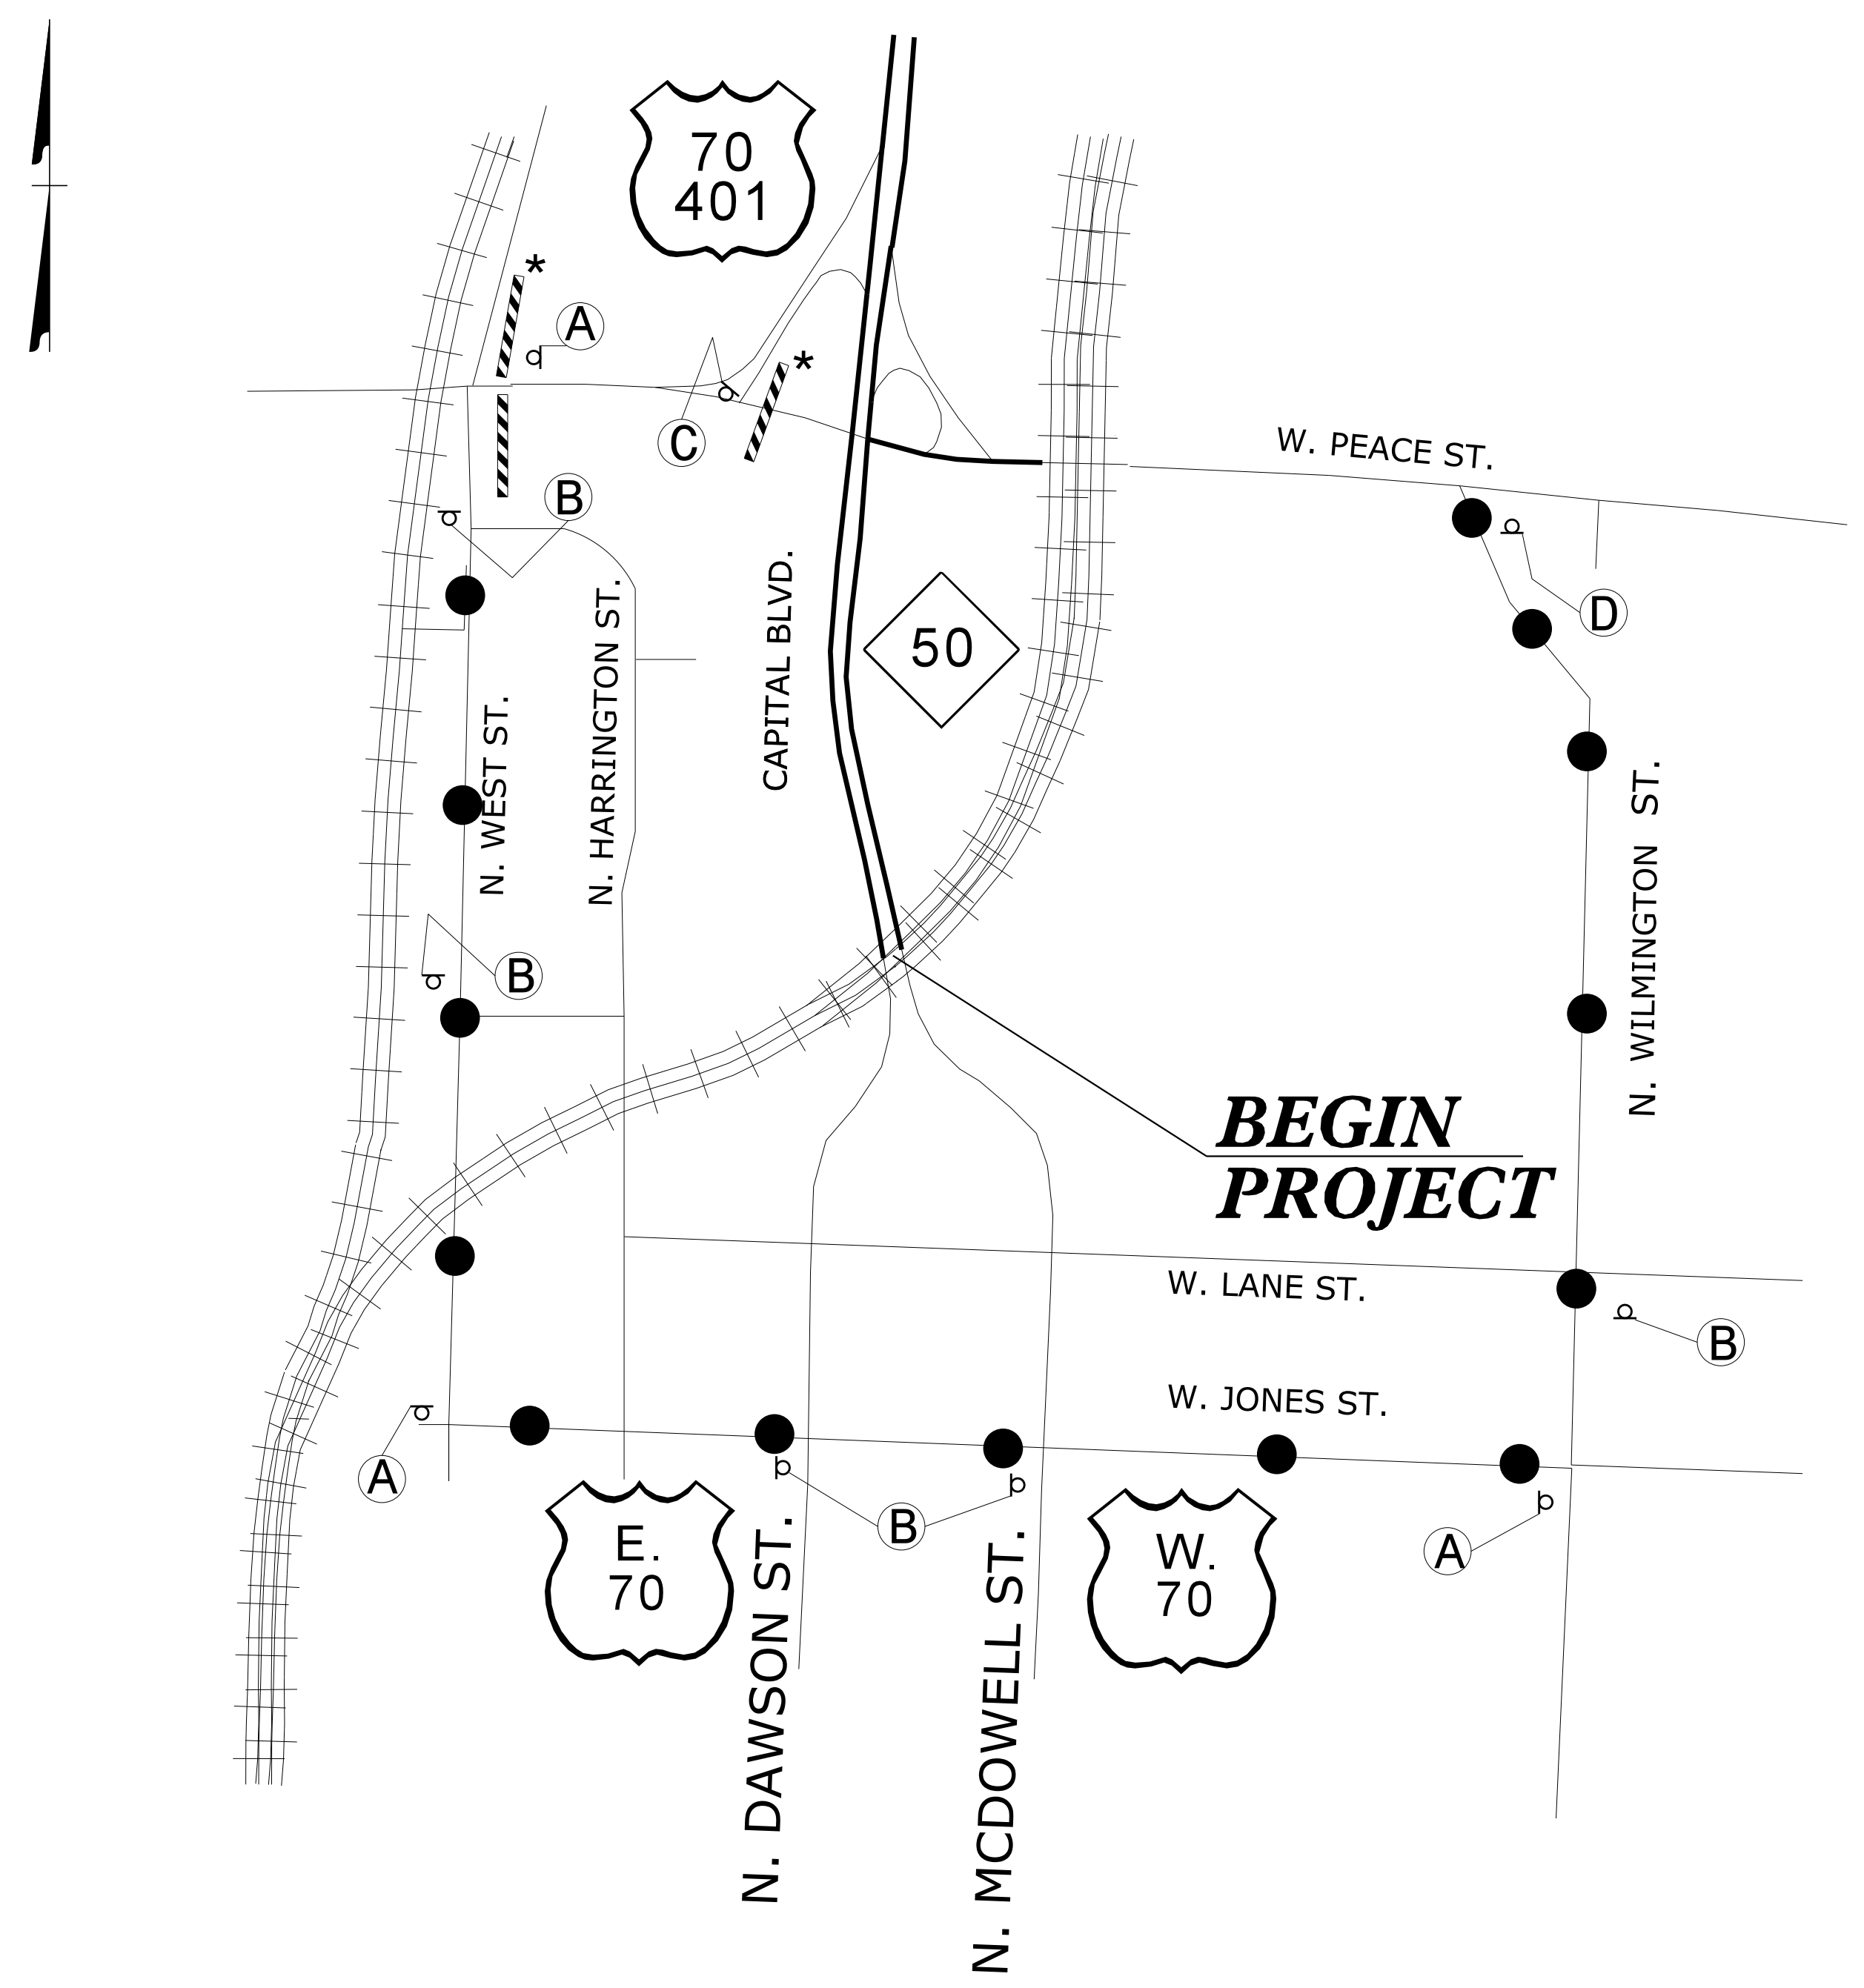

DETOUR SIGNING

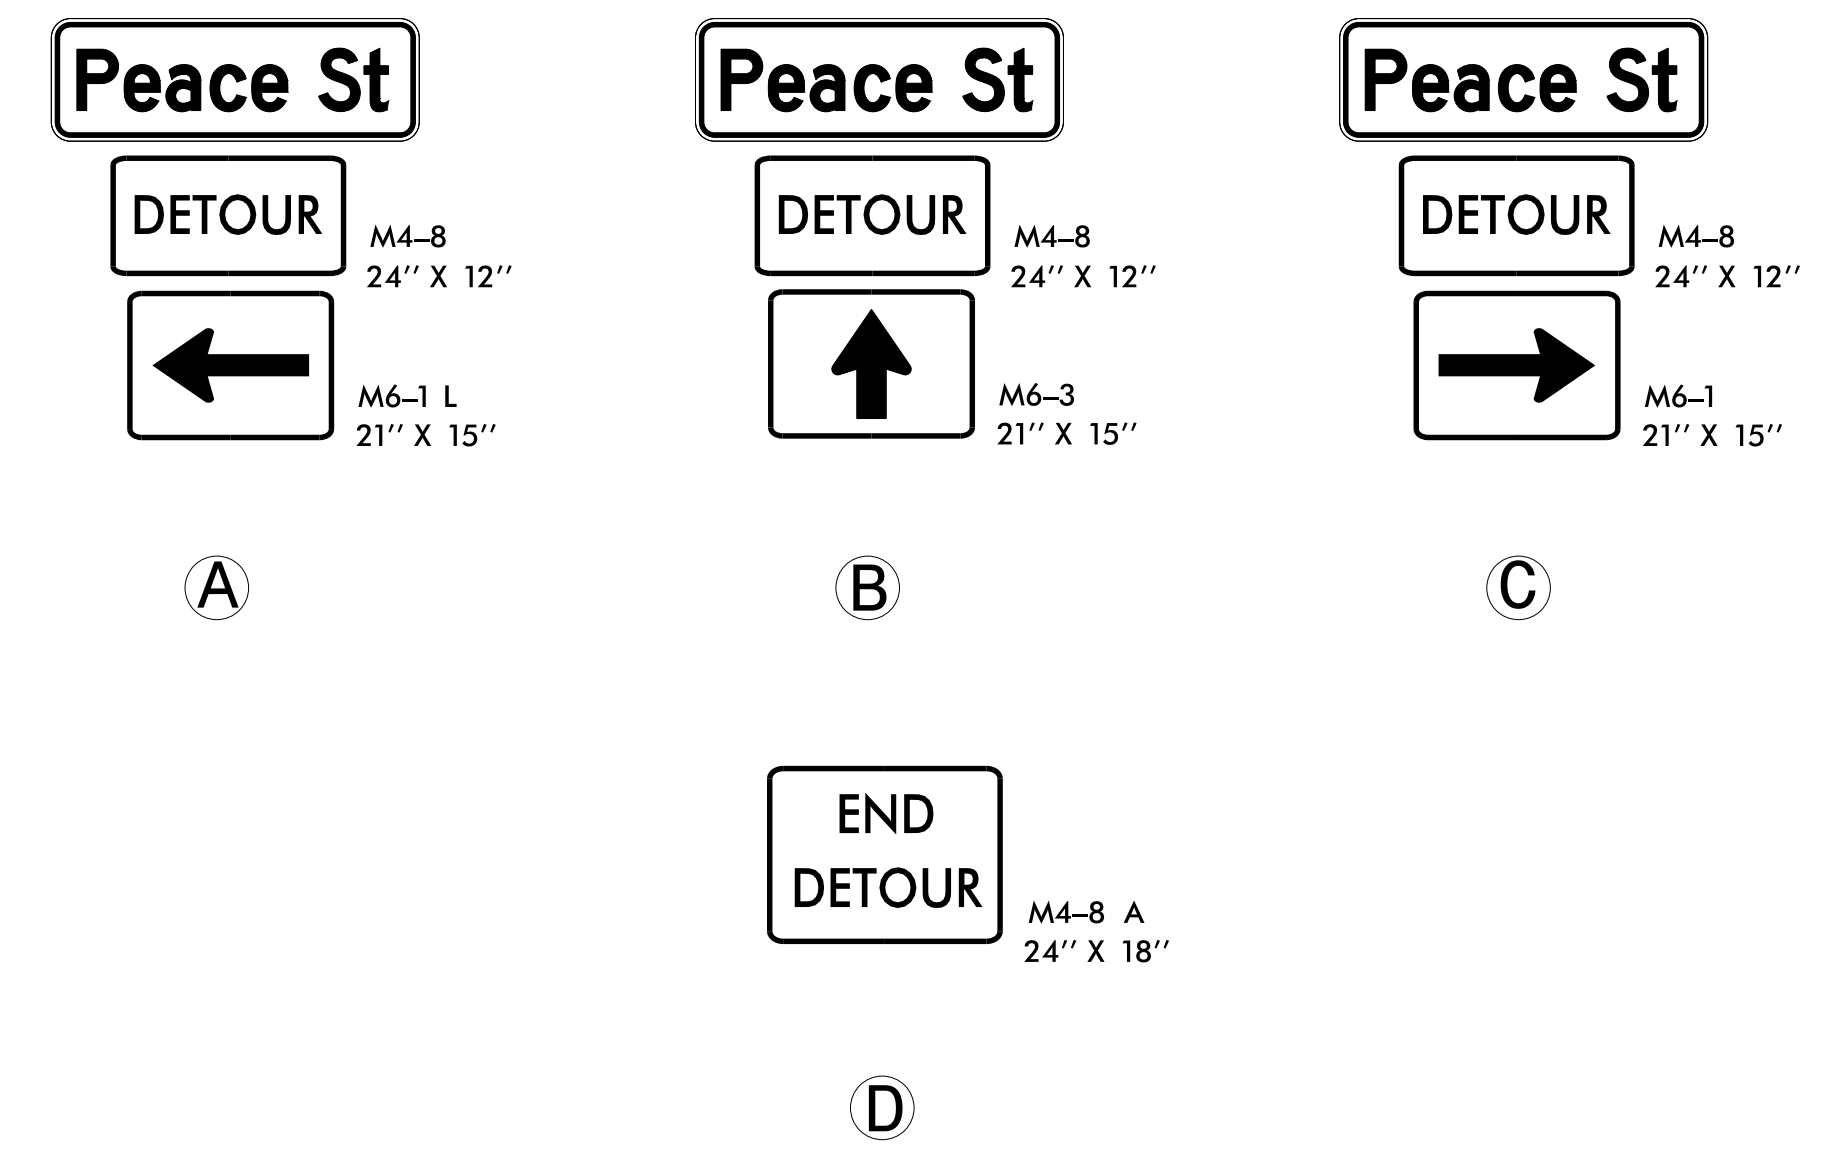

NOTES: WHEN N. HARRINGTON ST. (-Y6-) IS OPEN TO W. PEACE ST. (-Y1-) SEE SHEET TMP-46B FOR OFF-SITE DETOUR.  
SEE TMP-2D FOR "PEACE ST" SPECIAL SIGN DESIGN.  
\* SEE RSD 1101.03 , SHEET 1 OF 9, FOR TYPE III BARRICADE LOCATIONS WITH ATTACHED SIGNING & ADDITIONAL SIGNING FOR ROAD CLOSURES.  
USE LAW ENFORCEMENT AS NECESSARY TO MAINTAIN TRAFFIC.

DETOUR ROUTE ●—●—●

2/1/2016 P:\2014\B-5121-B-5317-TrafficControl\Top\Current TMP Files\LANE'S CURRENT\Peace St\B5121B5317-Tc\_TMP\_Peace\_psh46A.dgn User:tkennedy

TRANSPORTATION PLANNING/DESIGN - BRIDGE/STRUCTURE DESIGN  
CIVIL/SITE DESIGN - GIS/GPS - CONSTRUCTION OBSERVATION

1223 Jones Franklin Rd.  
Raleigh, N.C. 27606  
License No. F-0377  
Bus: 919 851 8077  
Fax: 919 851 8107

DOCUMENT NOT CONSIDERED FINAL  
UNLESS ALL SIGNATURES COMPLETED

APPROVED: \_\_\_\_\_ DATE: \_\_\_\_\_

TEMPORARY TRAFFIC CONTROL DETAIL