
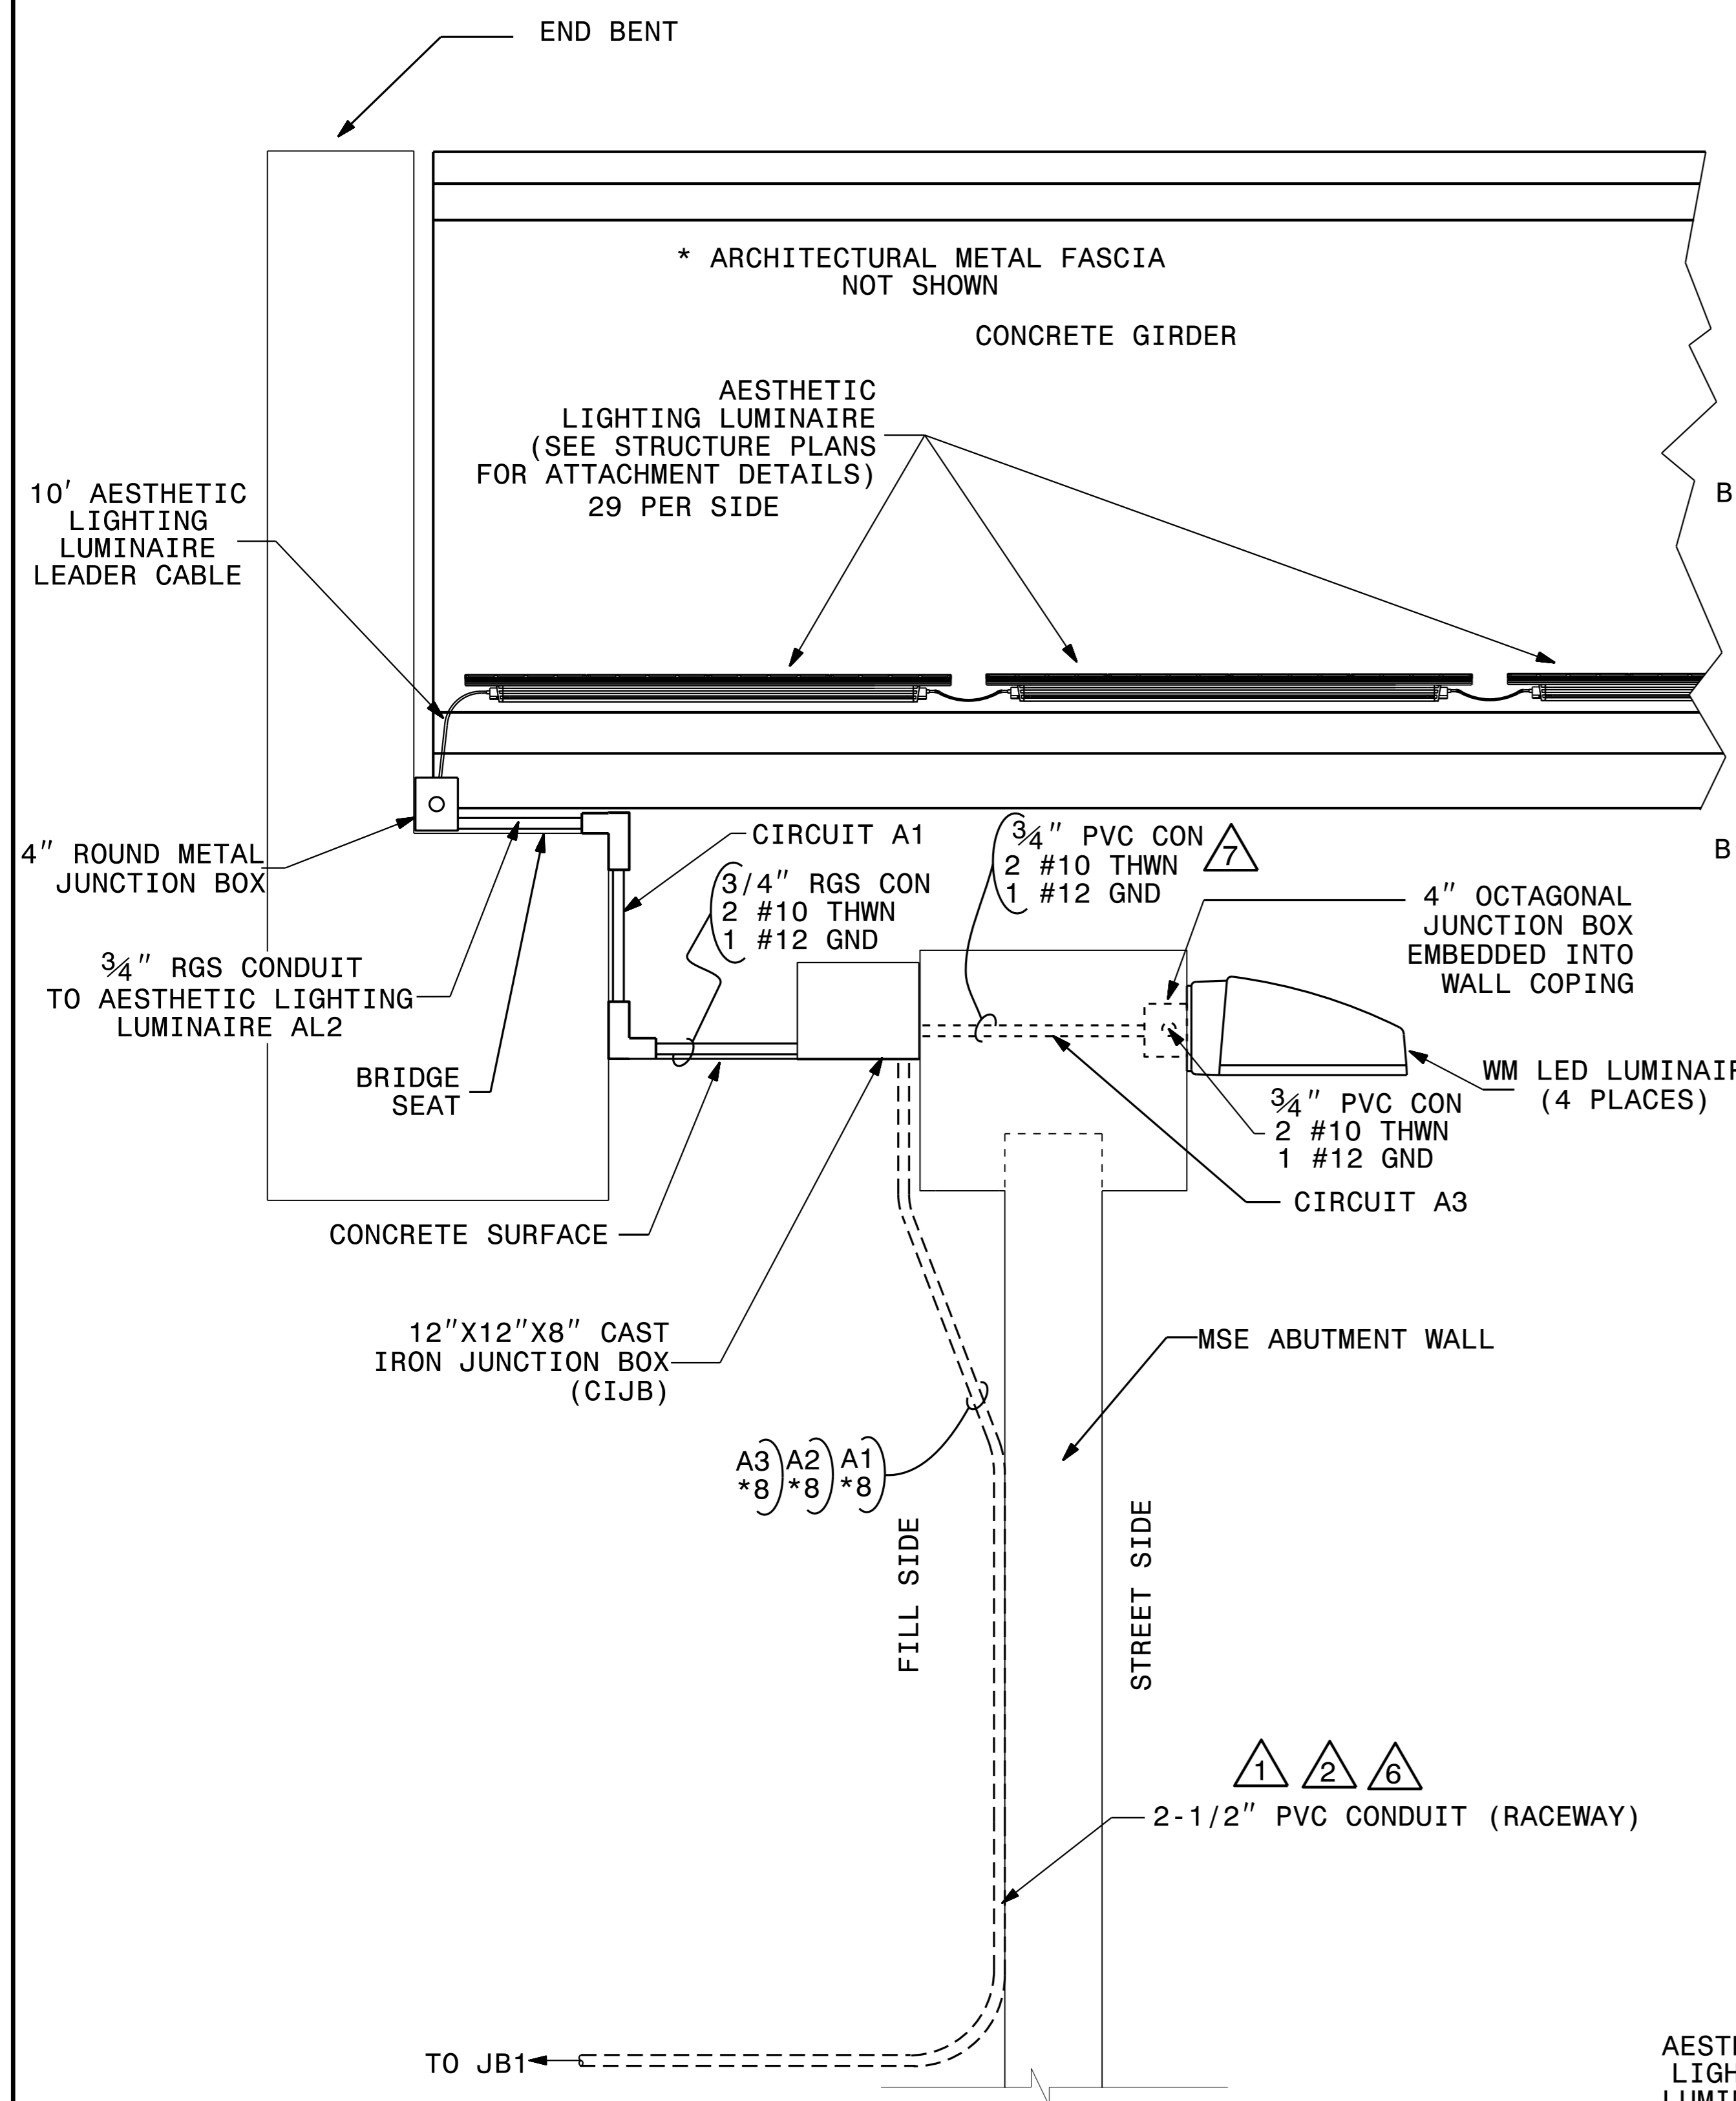



USE FOR LIGHTING CONSTRUCTION ONLY

NTS


DOCUMENT NOT CONSIDERED FINAL
UNLESS ALL SIGNATURES COMPLETED

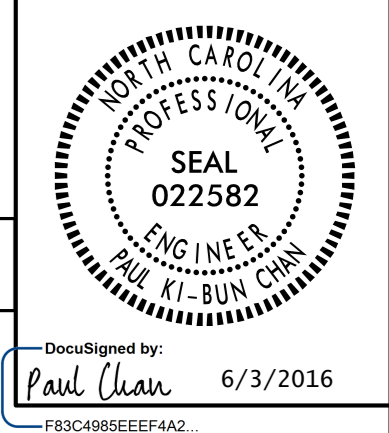


VIEW A-A
FROM SHEET E6

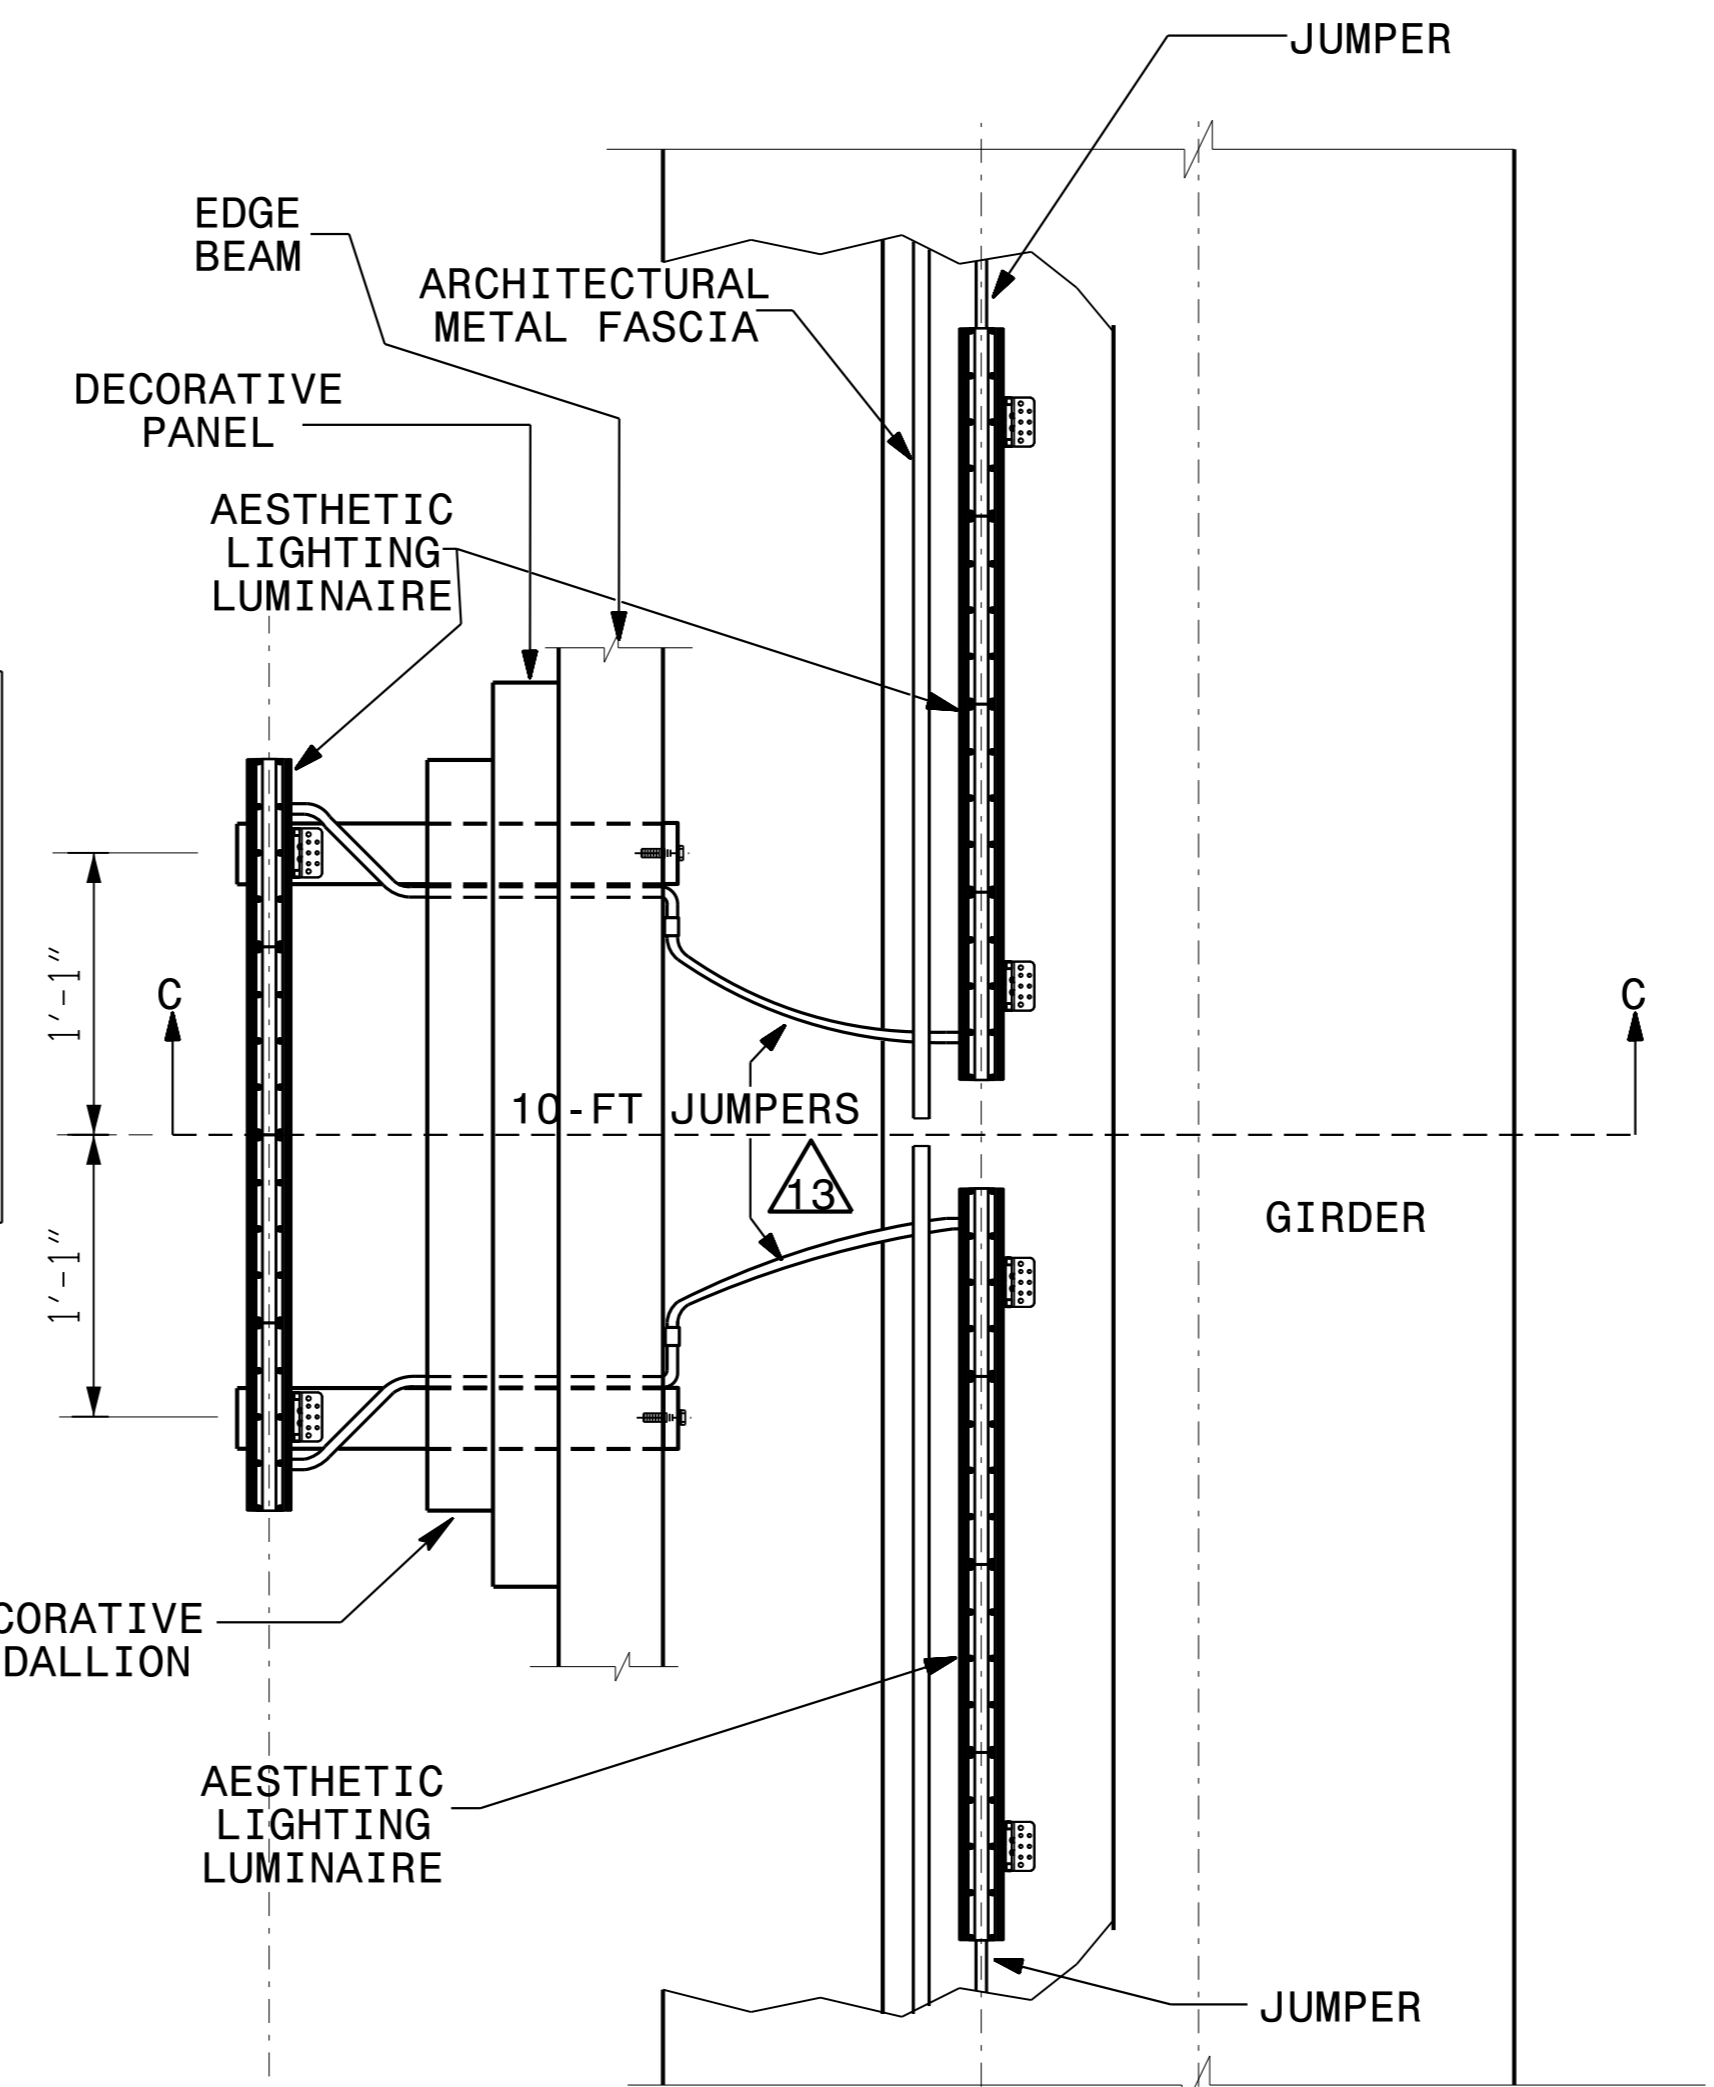

VIEW C-C
SIDE VIEW

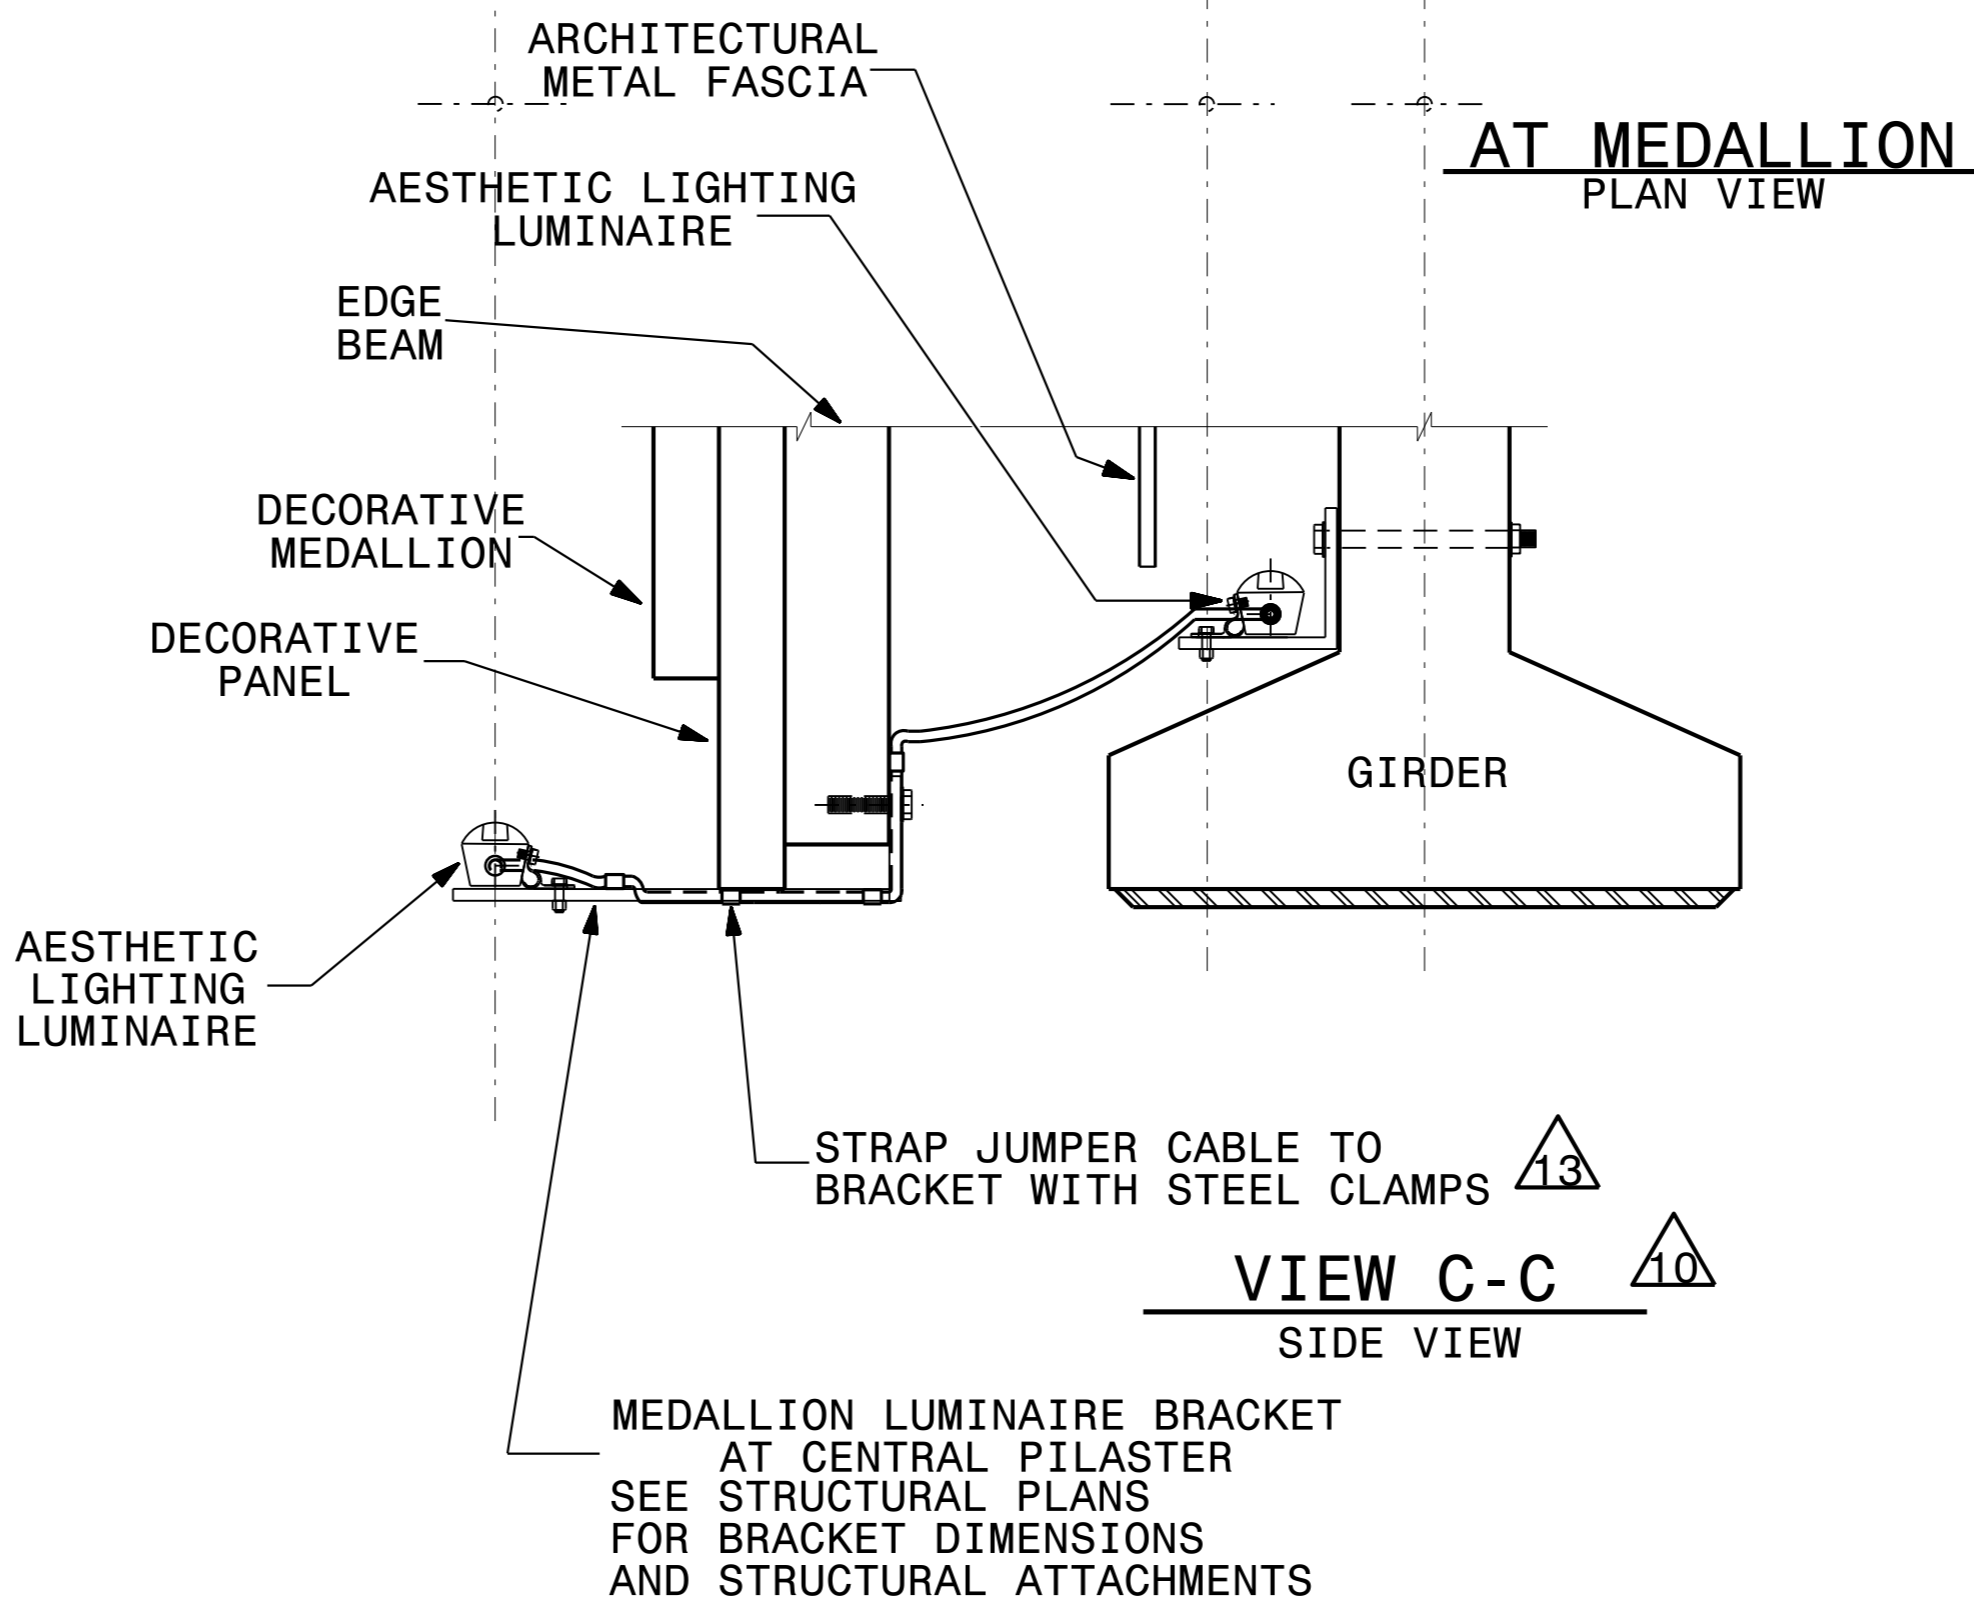

AT MEDALLION
PLAN VIEW

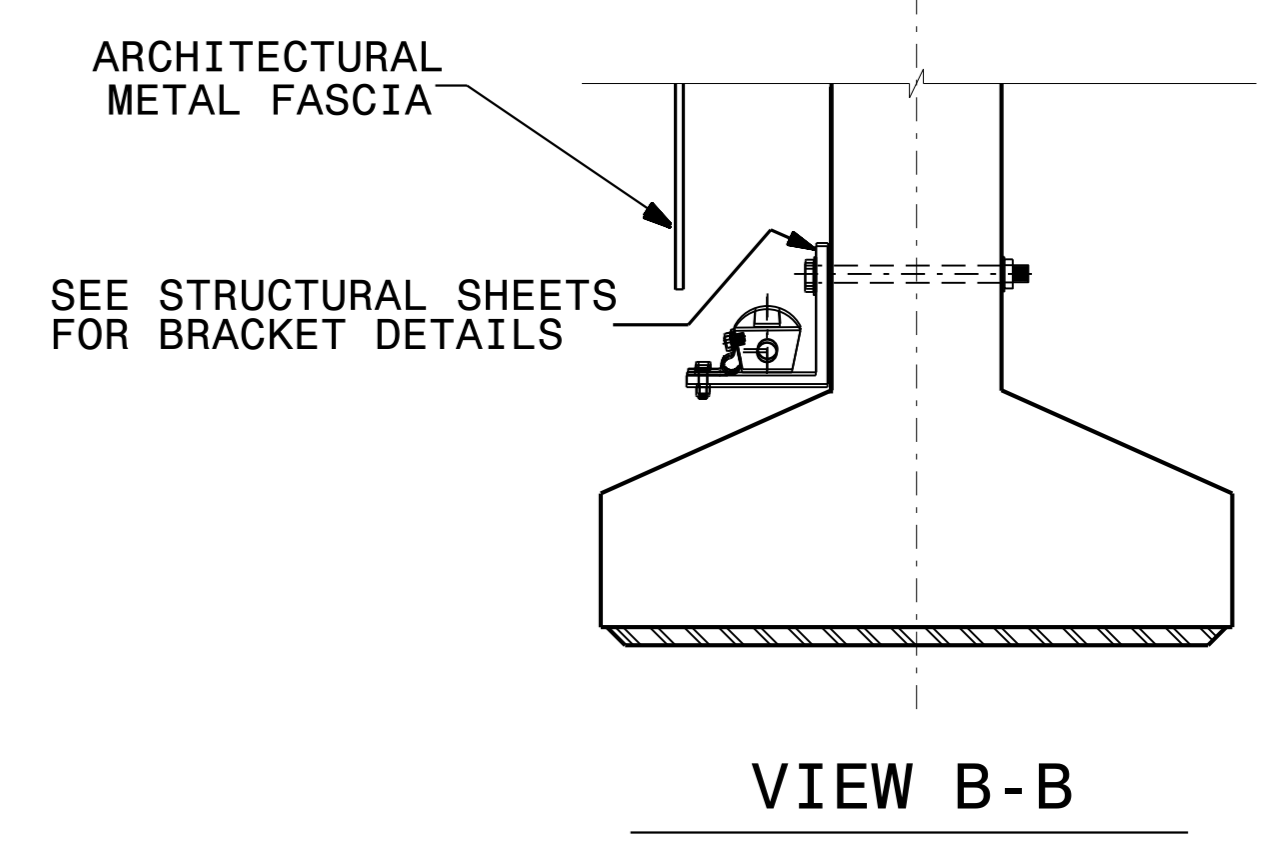

SEE SHEET "E6"
FOR Δ NOTES

DRAWN BY : AB DATE : _____
CHECKED BY : PKC DATE : _____

03-JUN-2016 10:52
*****DCN*****
*****USER*****

2			
1			
Rev.	Date	Description	Approved
NORTH CAROLINA DEPARTMENT OF TRANSPORTATION ROADWAY DESIGN LIGHTING/ELECTRICAL SECTION LIGHTING DETAILS REPLACE BRIDGE NO. 227 OVER PEACE ST. ON US 70/401 (CAPTIAL BOULEVARD) WAKE COUNTY			
Drawn By:	AB	Approved By:	Dwg No.: