




1 TREE PIT - SILVA CELL LAYOUT
LD-2 SCALE: 1/4" = 1'-0" PLAN

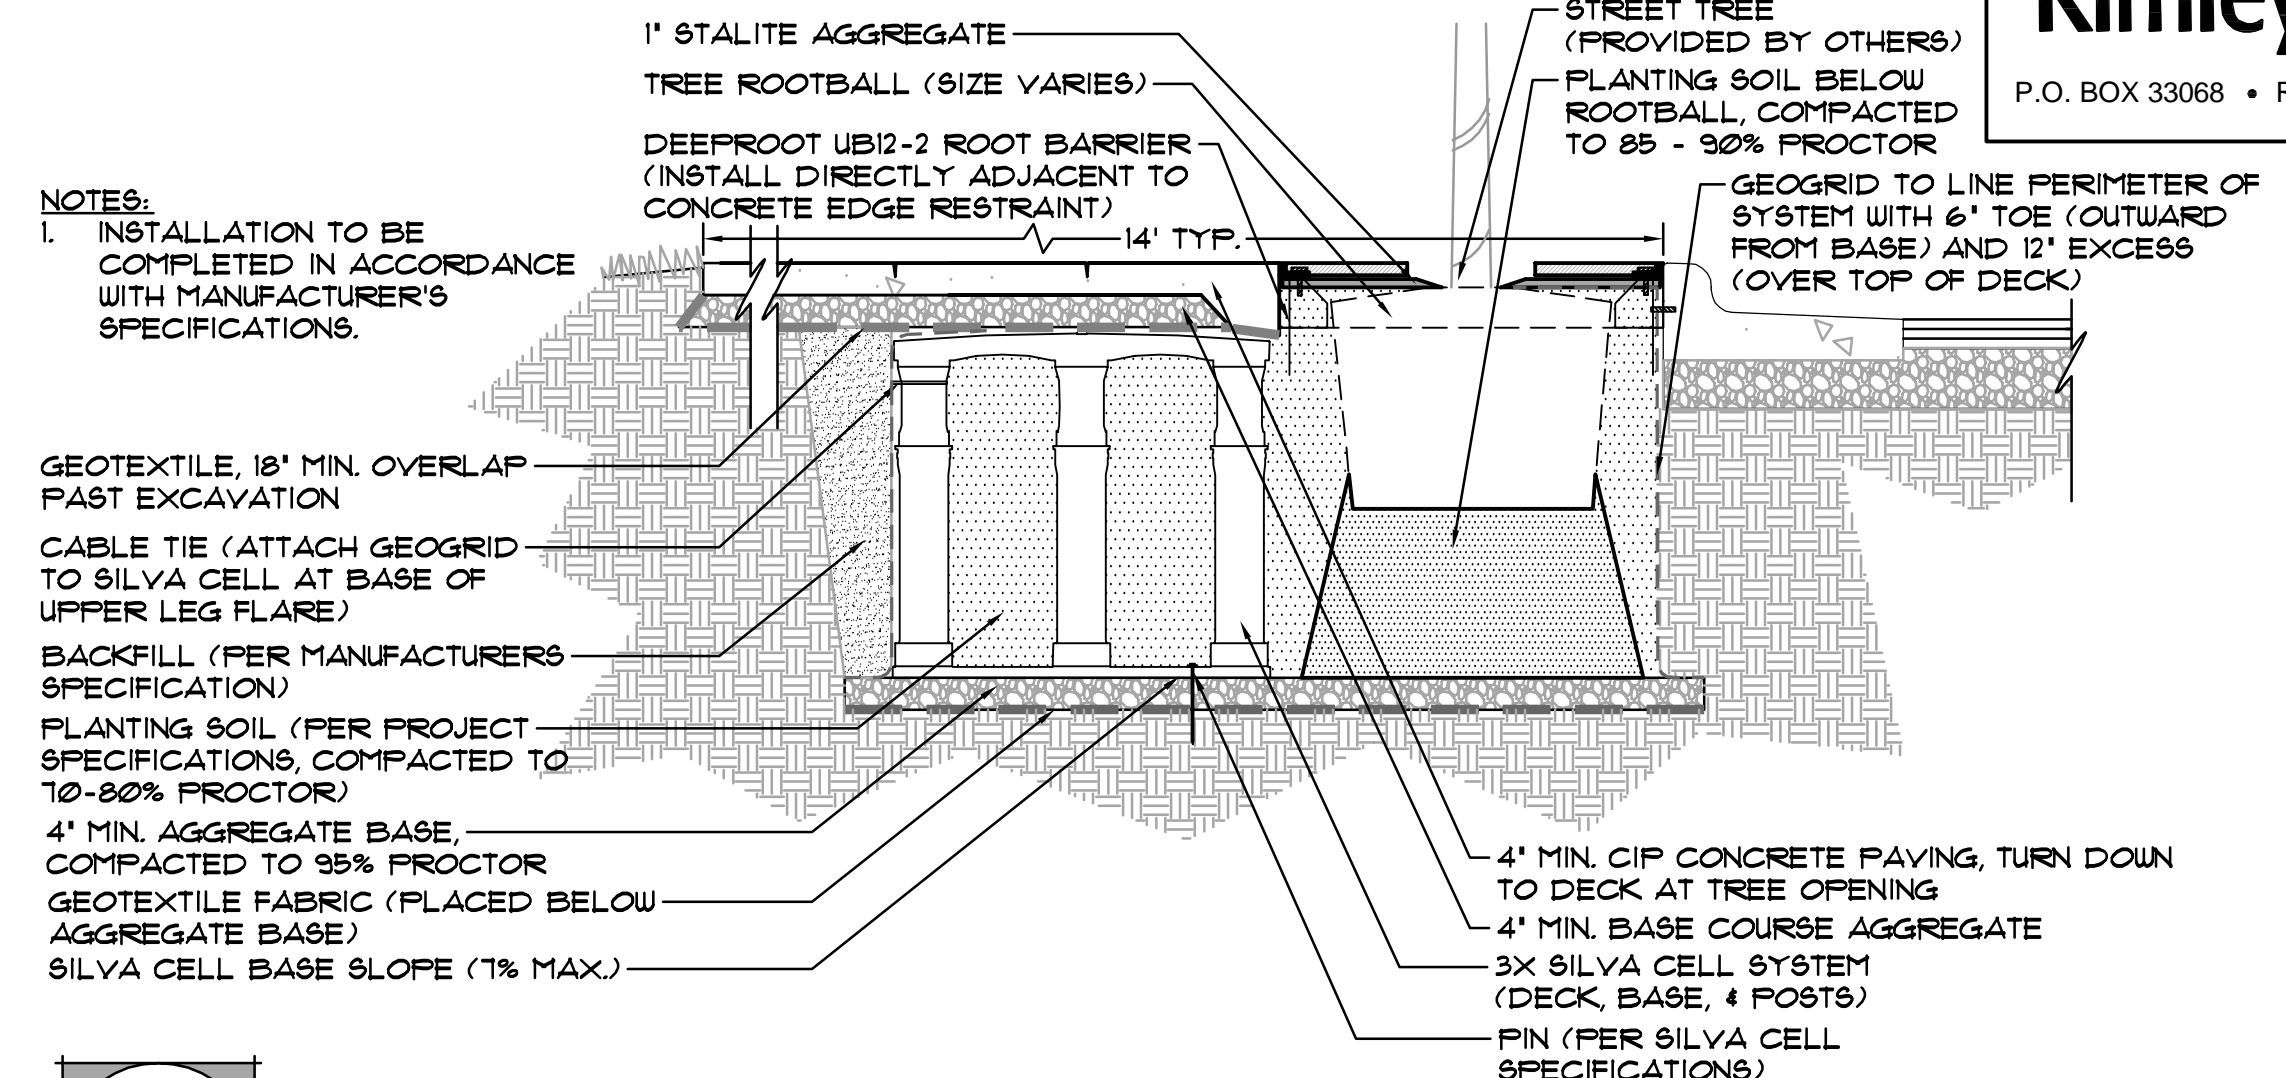


2 TREE PIT SILVA CELLS AT TREE GRATE
LD-2 SCALE: 1/2" = 1'-0" SECTION

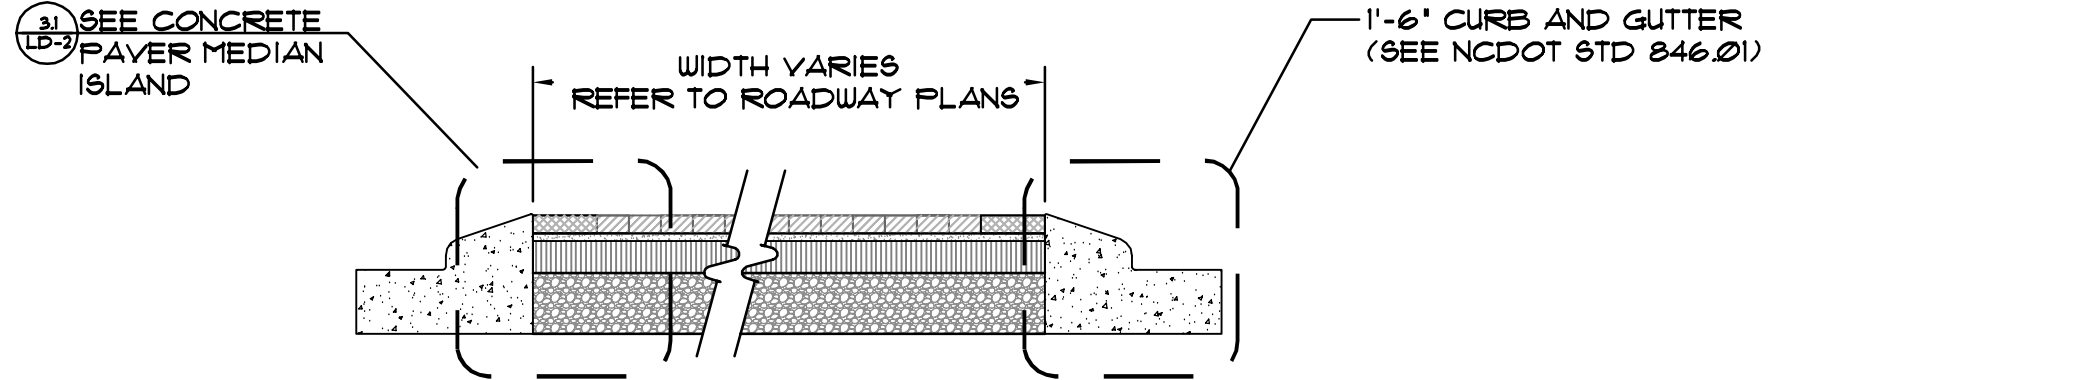


3 CONCRETE PAVER MEDIAN ISLAND - MOUNTABLE CURB
LD-2 SCALE: 1/2" = 1'-0" SECTION

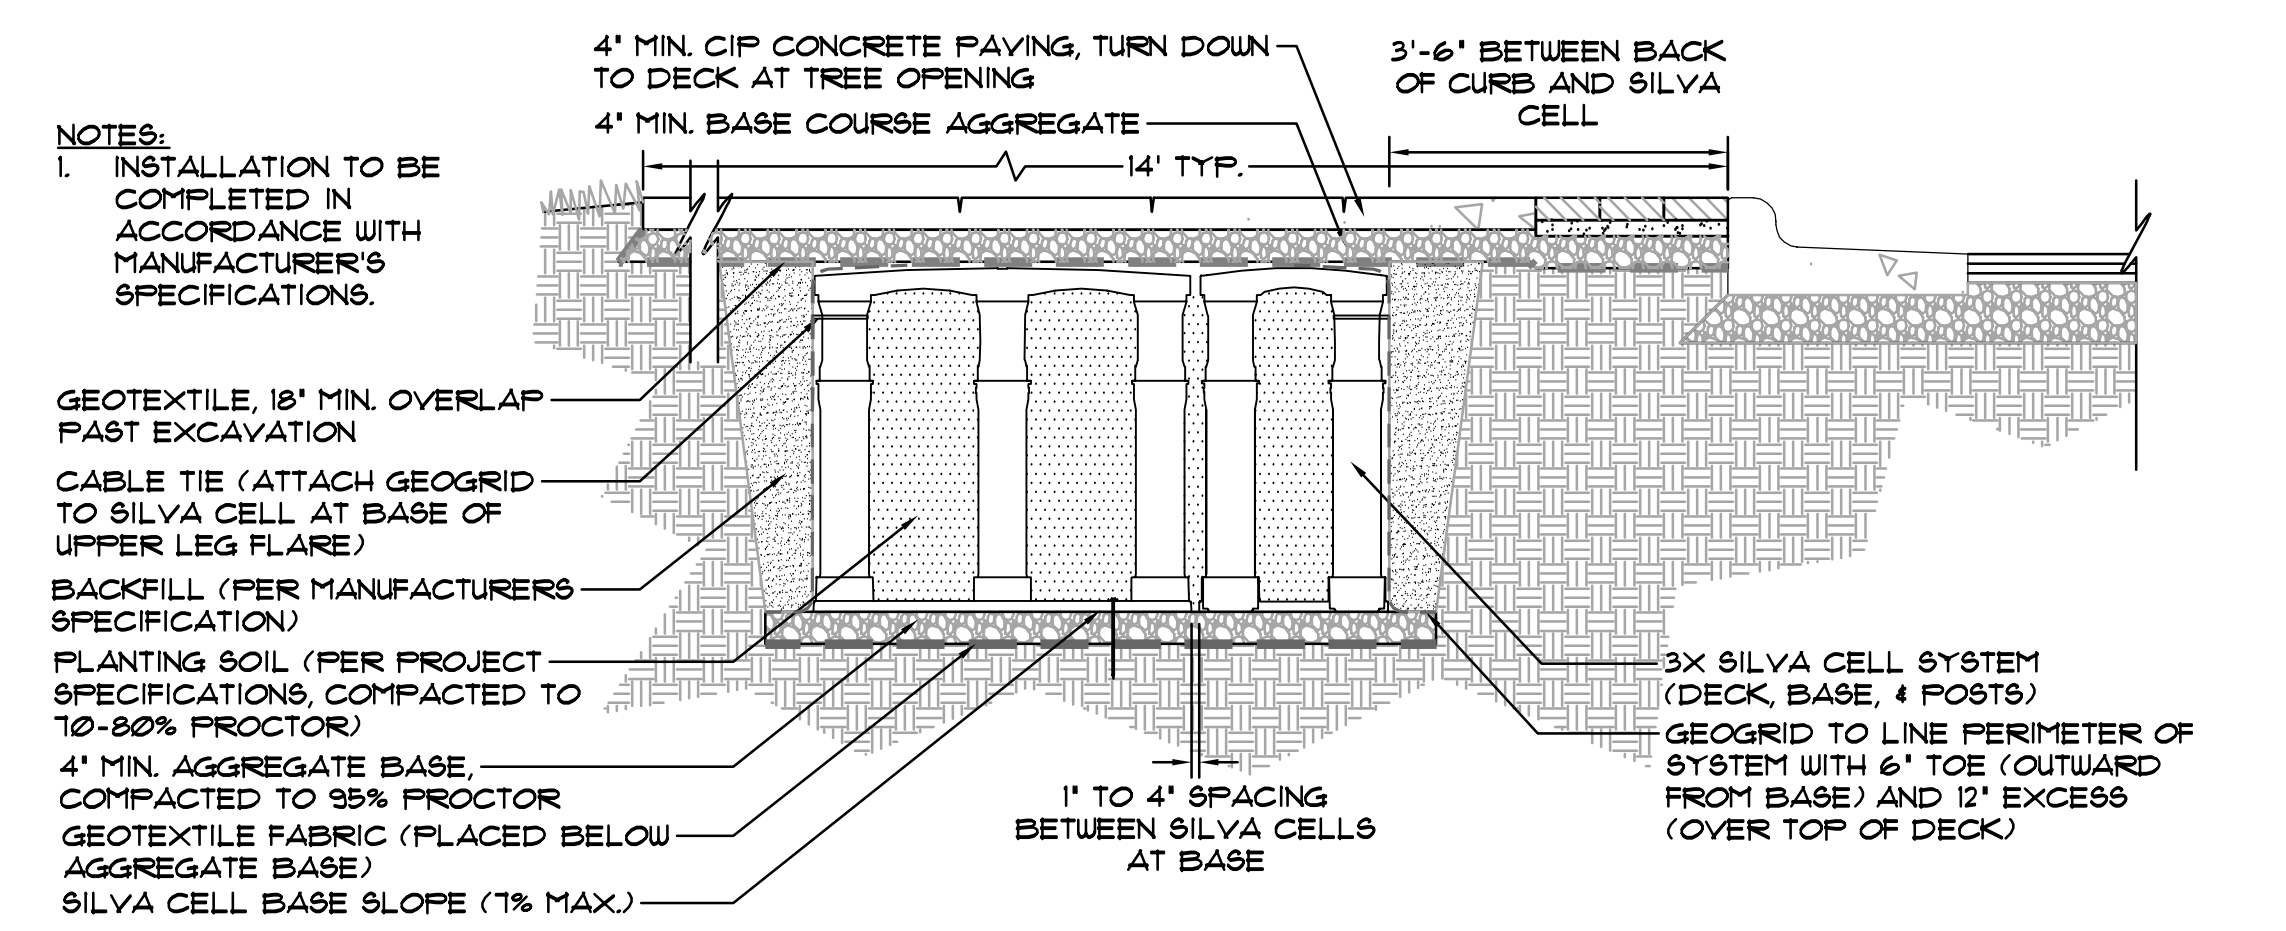


4 TREE PIT - SILVA CELLS BEYOND TREE GRATE
LD-2 SCALE: 1/2" = 1'-0" SECTION

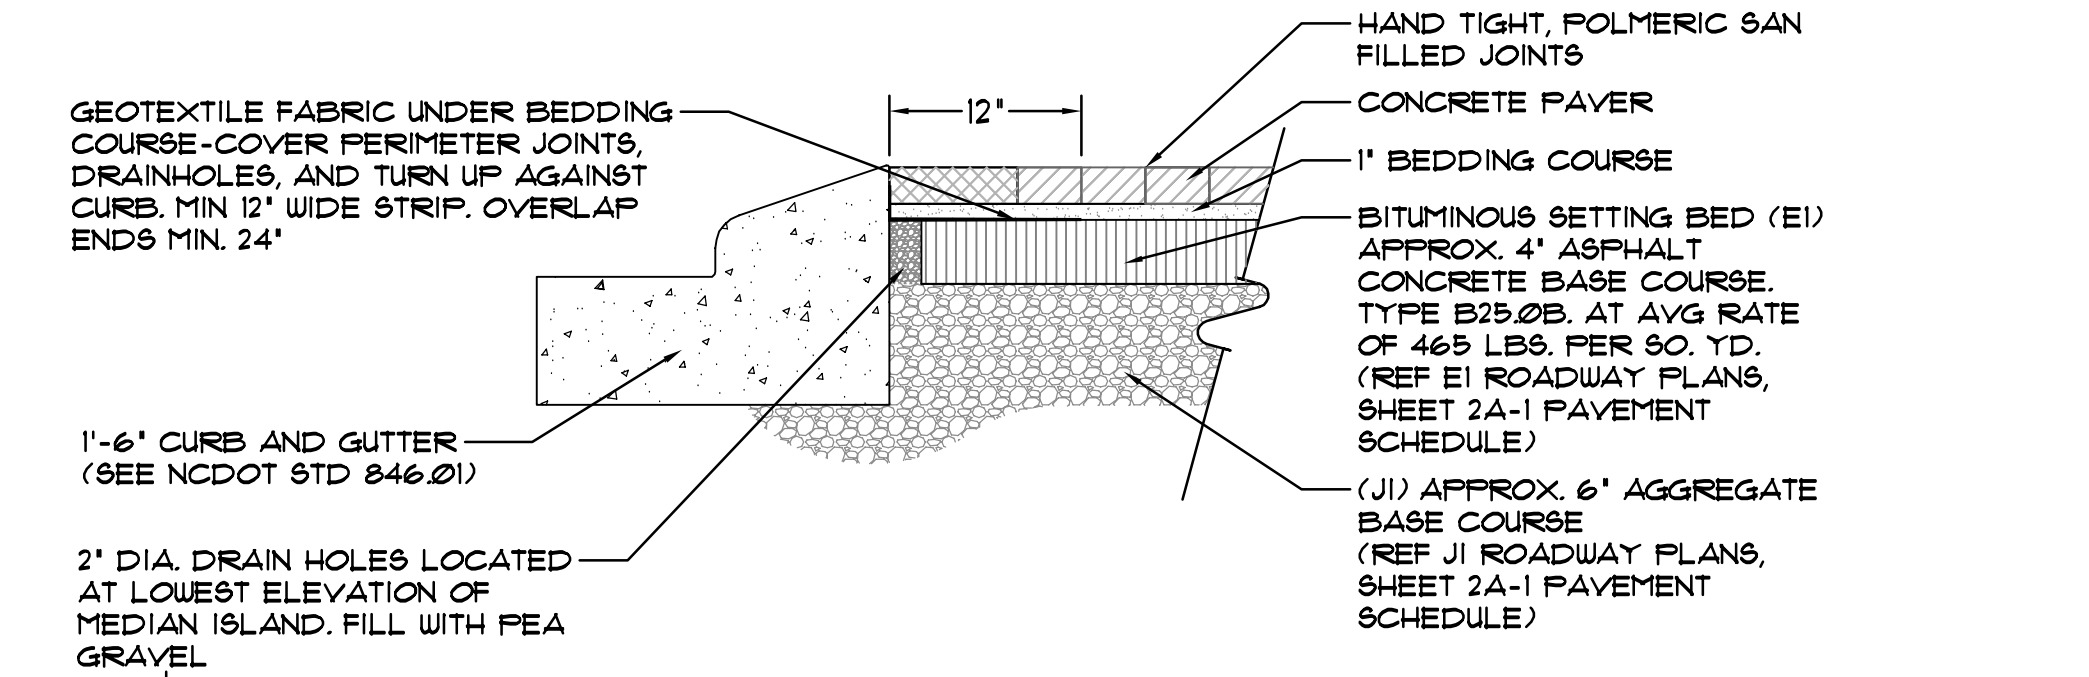


3.1 CONCRETE PAVER MEDIAN ISLAND
LD2 SCALE: 1" = 1'-0" SECTION

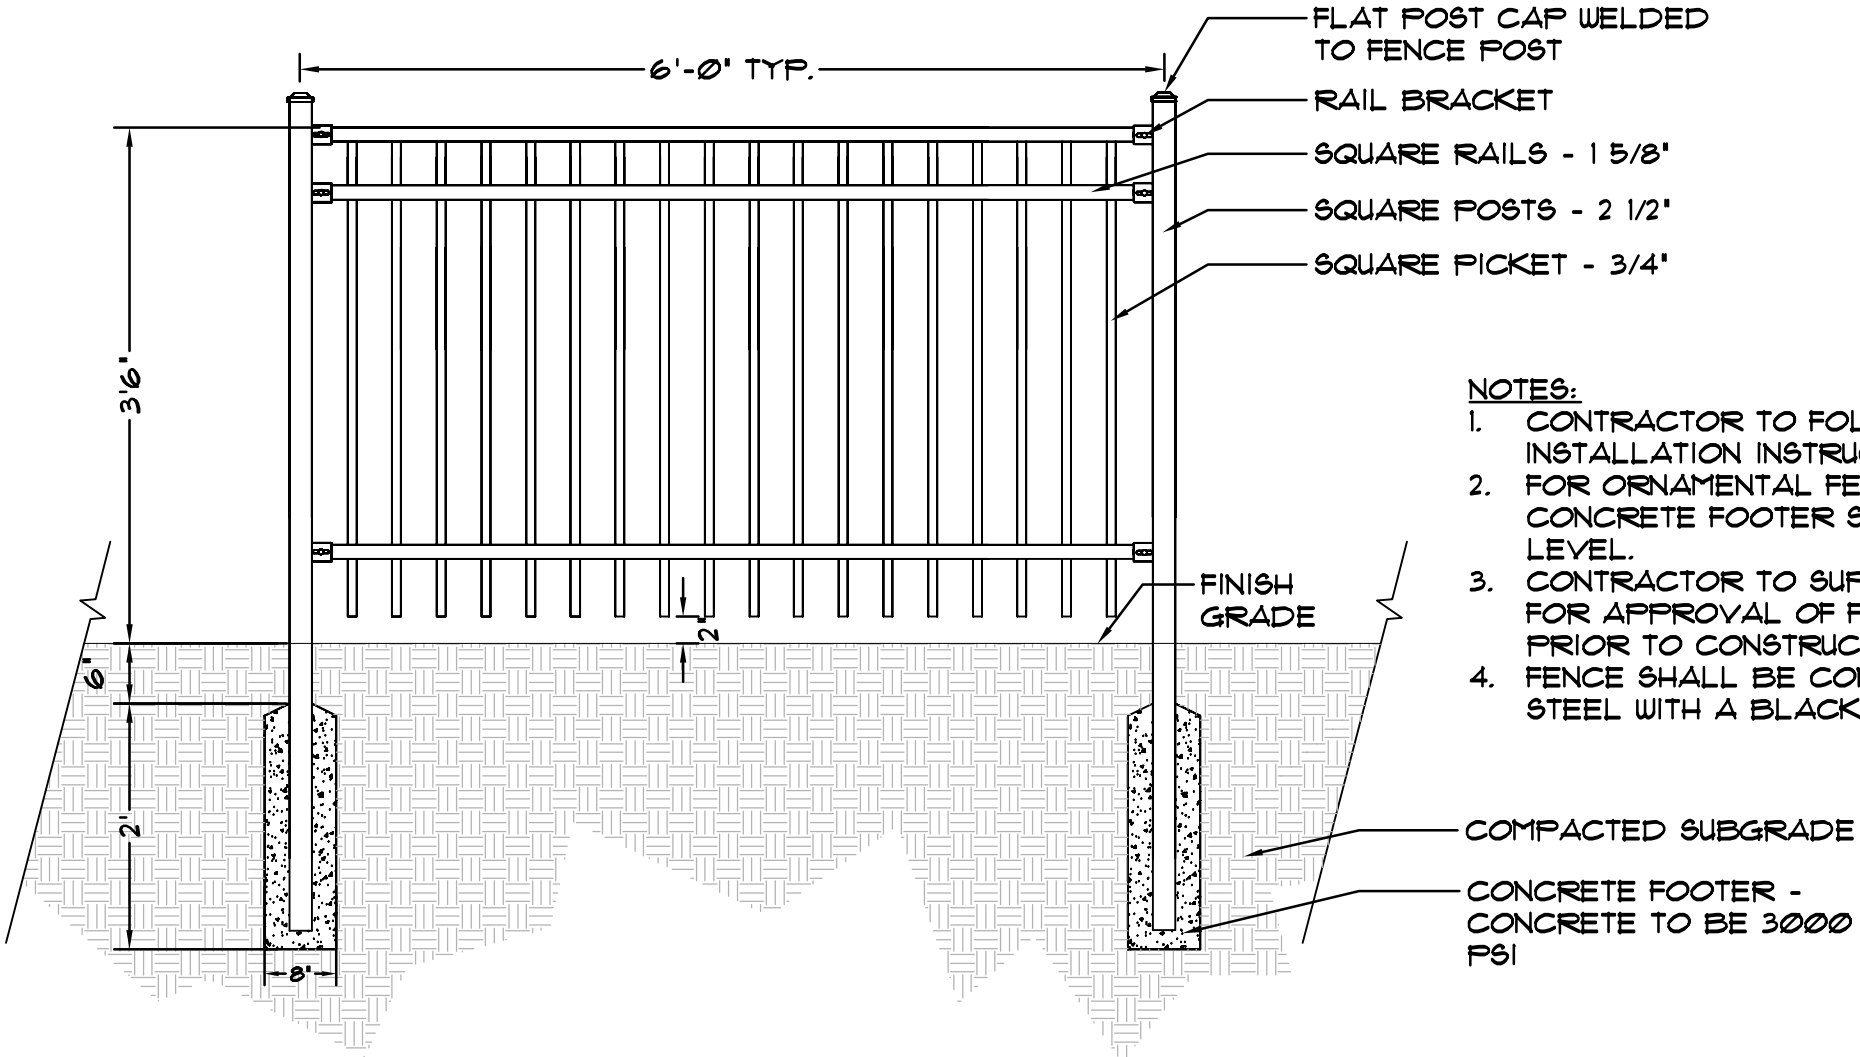

7 ORNAMENTAL FENCE
LD-2 SCALE: 3/4" = 1'-0" SECTION

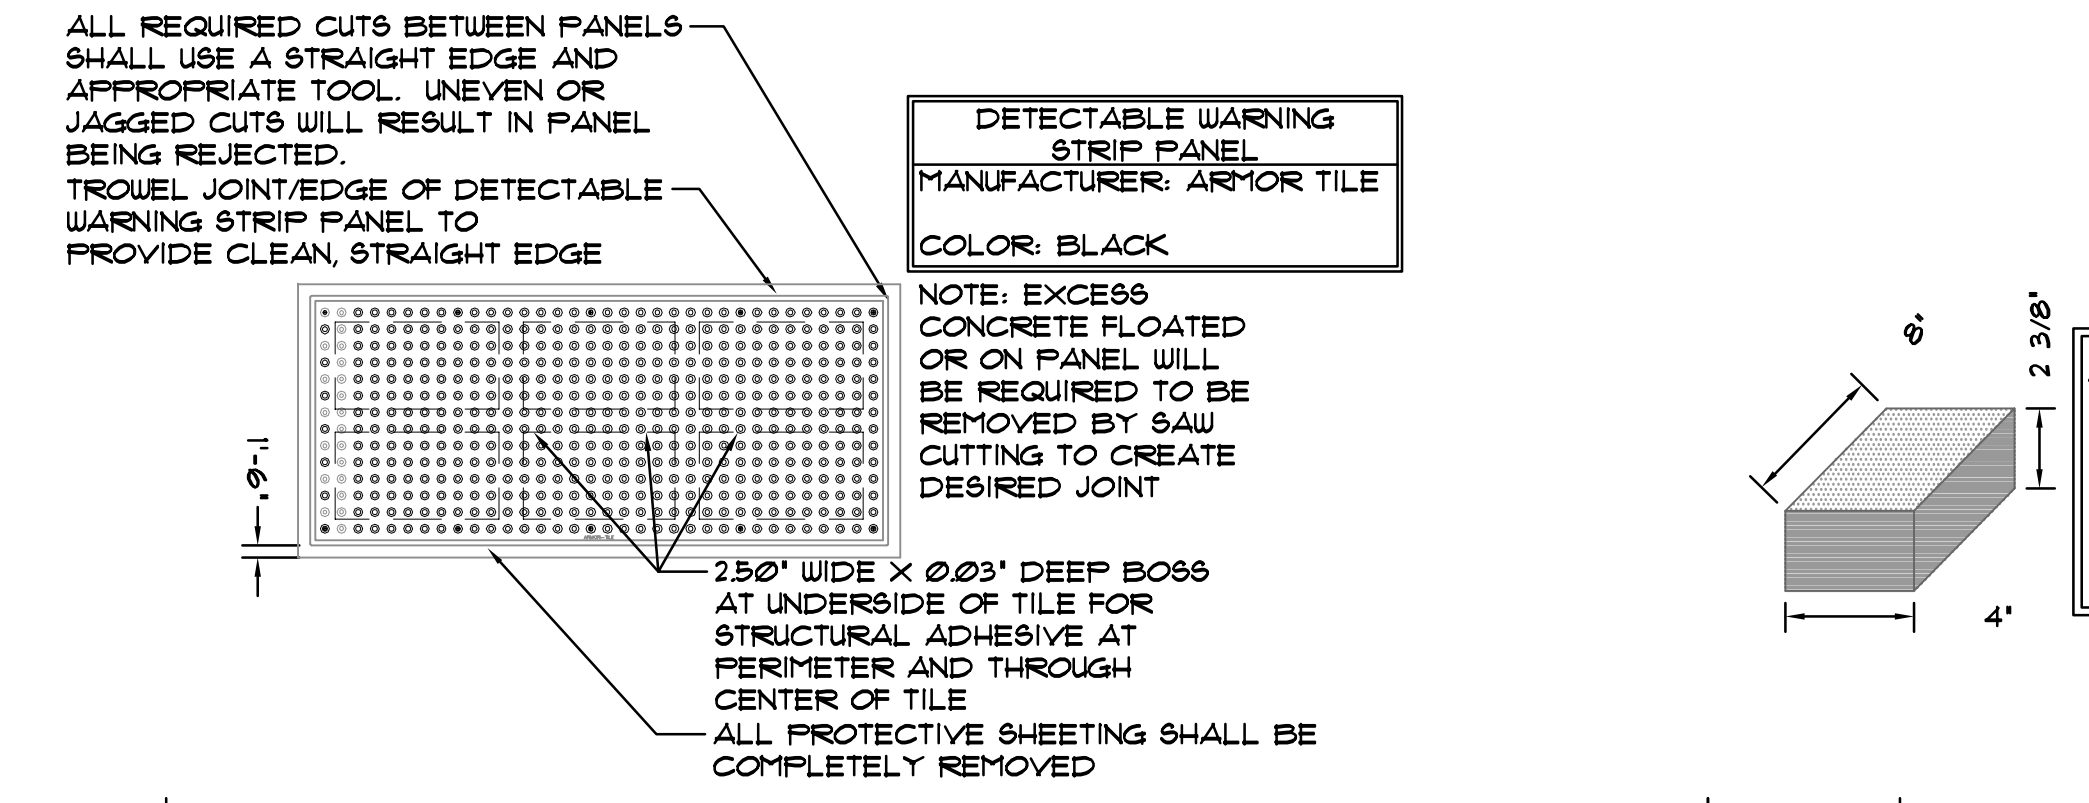

5 DETECTABLE WARNING PANEL
LD-2 SCALE: NOT TO SCALE PLAN

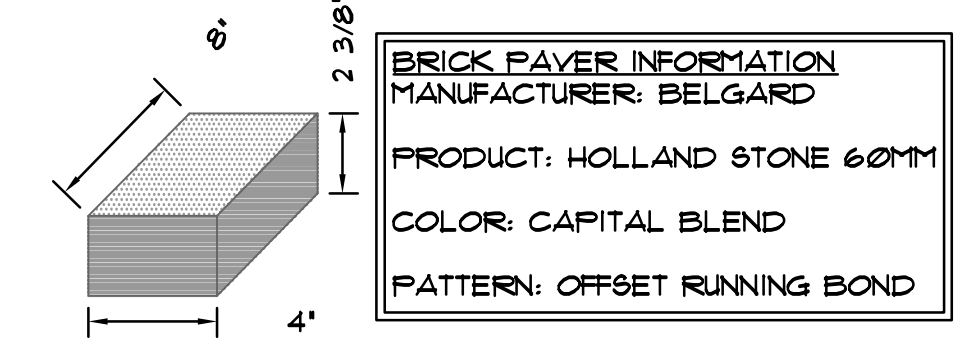

6 CONCRETE PAVERS (SIDEWALK & MEDIAN) AXON
LD-2 SCALE: NOT TO SCALE

REVISIONS