

PROJECT REFERENCE NO.	SHEET NO.
B-5121 / B-5317	UC-3D
DESIGNED BY: DGB	
DRAWN BY: JGB	
CHECKED BY: JRP	
APPROVED BY: JAR	
REVISOR:	NORTH CAROLINA DEPARTMENT OF TRANSPORTATION
UTILITIES ENGINEERING SEC. PHONE: (919) 707-6690 FAX: (919) 250-4151	
UTILITY CONSTRUCTION PLANS 06/19/2016	

UTILITY CONSTRUCTION

ALL CONSTRUCTION TO BE IN ACCORDANCE WITH ALL CITY OF RALEIGH AND/OR NCDOT STANDARDS AND SPECIFICATIONS.

CITY OF RALEIGH

All Construction must be in accordance with all Local, State, and Federal Rules and Regulations.

TRANSPORTATION SERVICES _____

PUBLIC UTILITIES _____







STORMWATER _____

PLANNING _____

FIRE _____

URBAN FORESTRY _____

REVISIONS

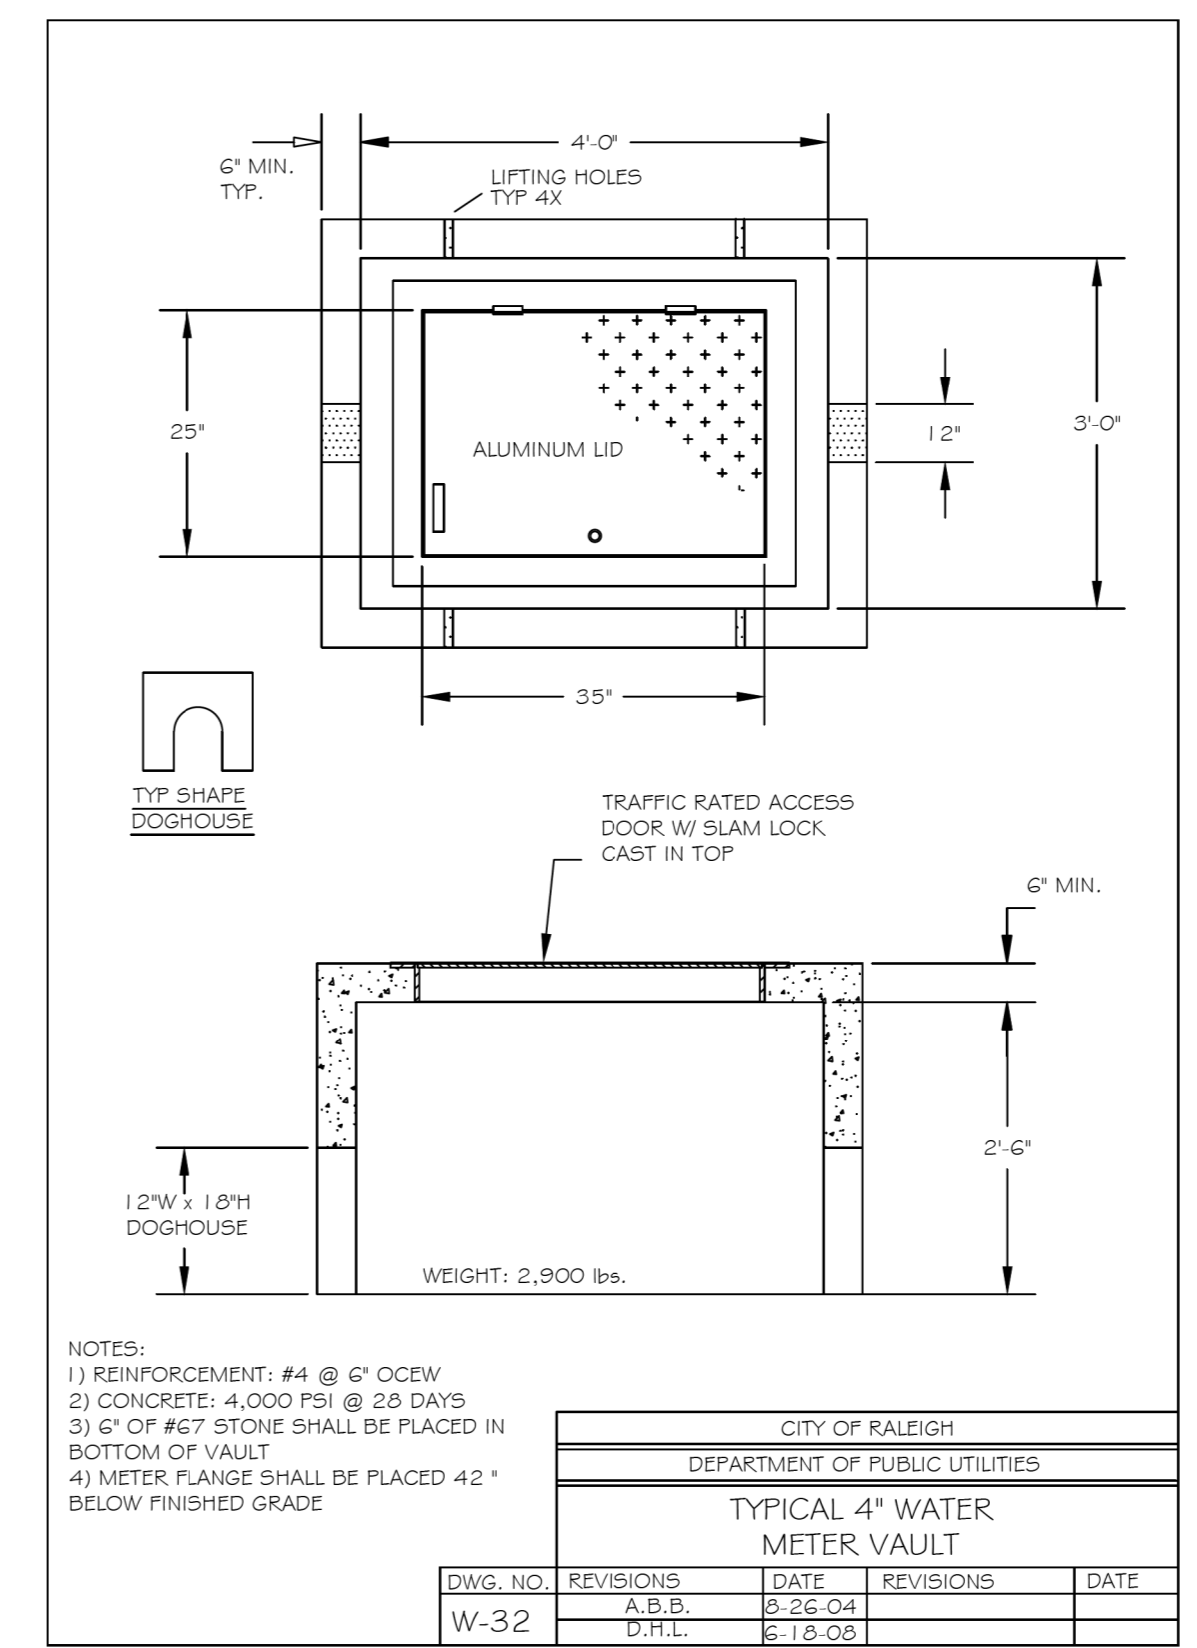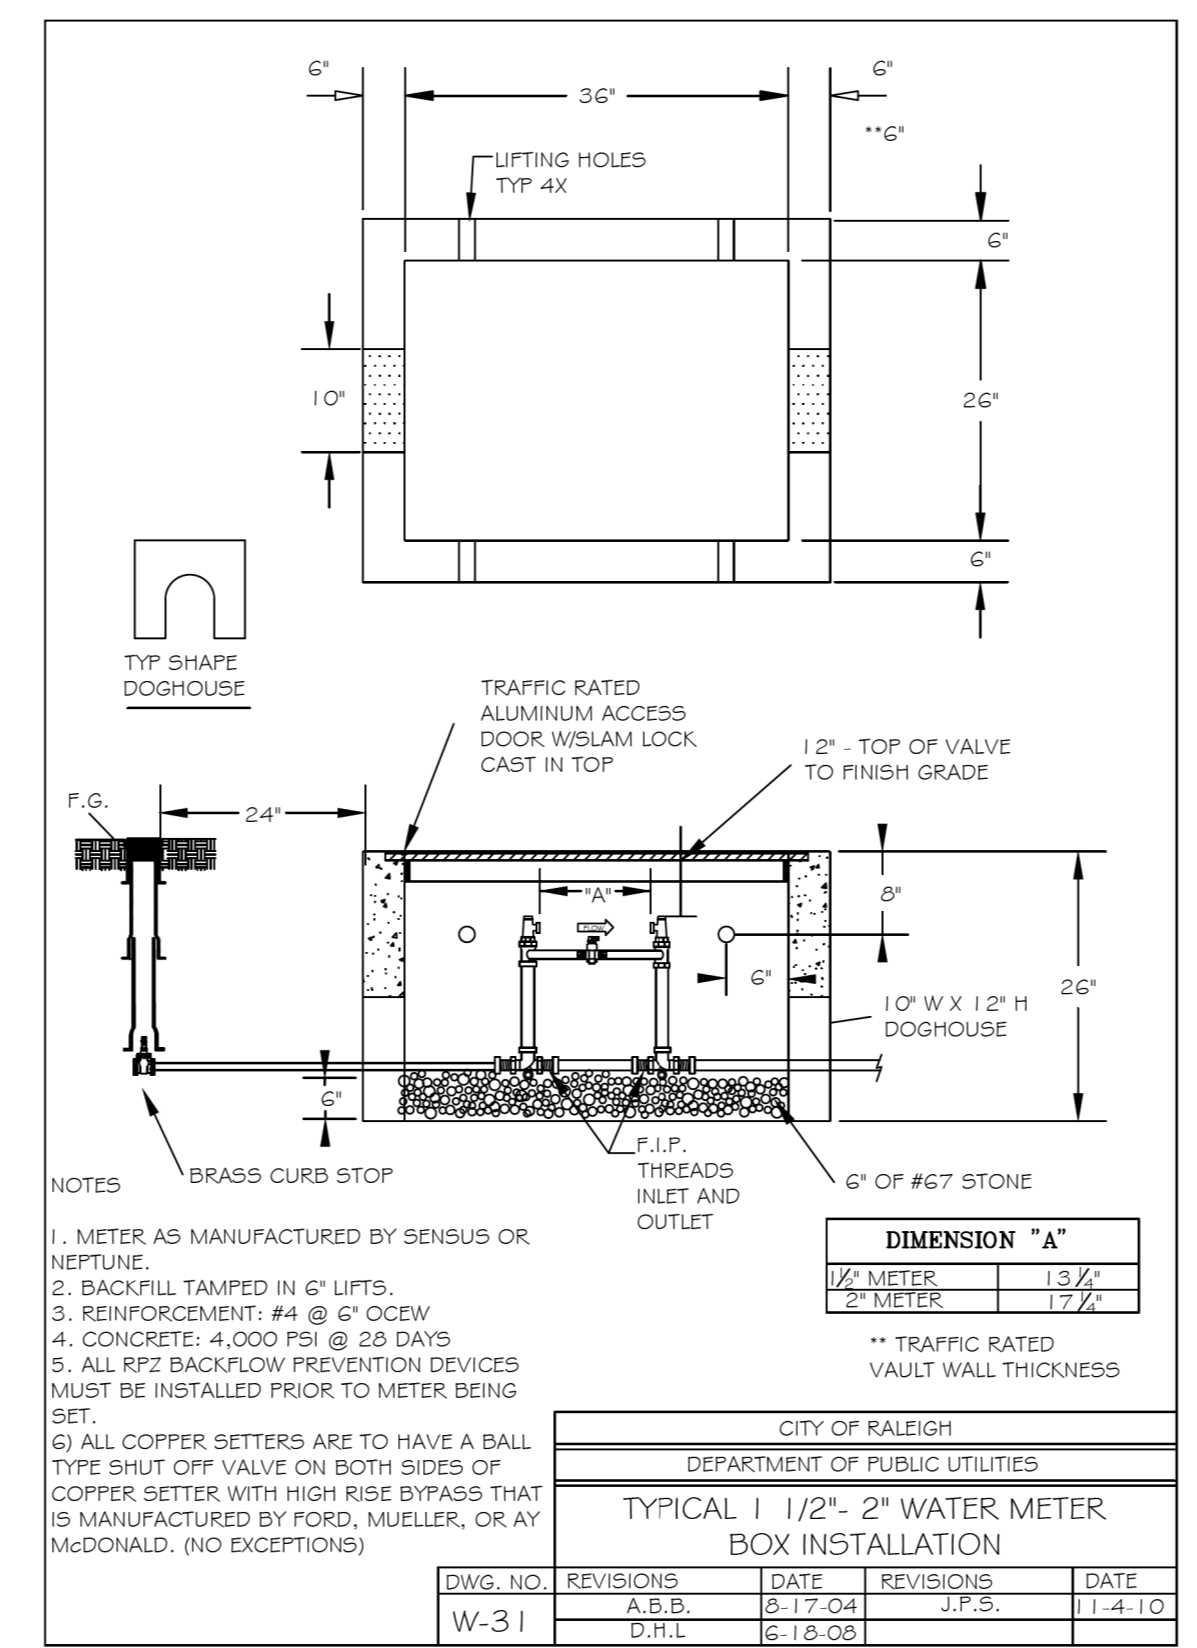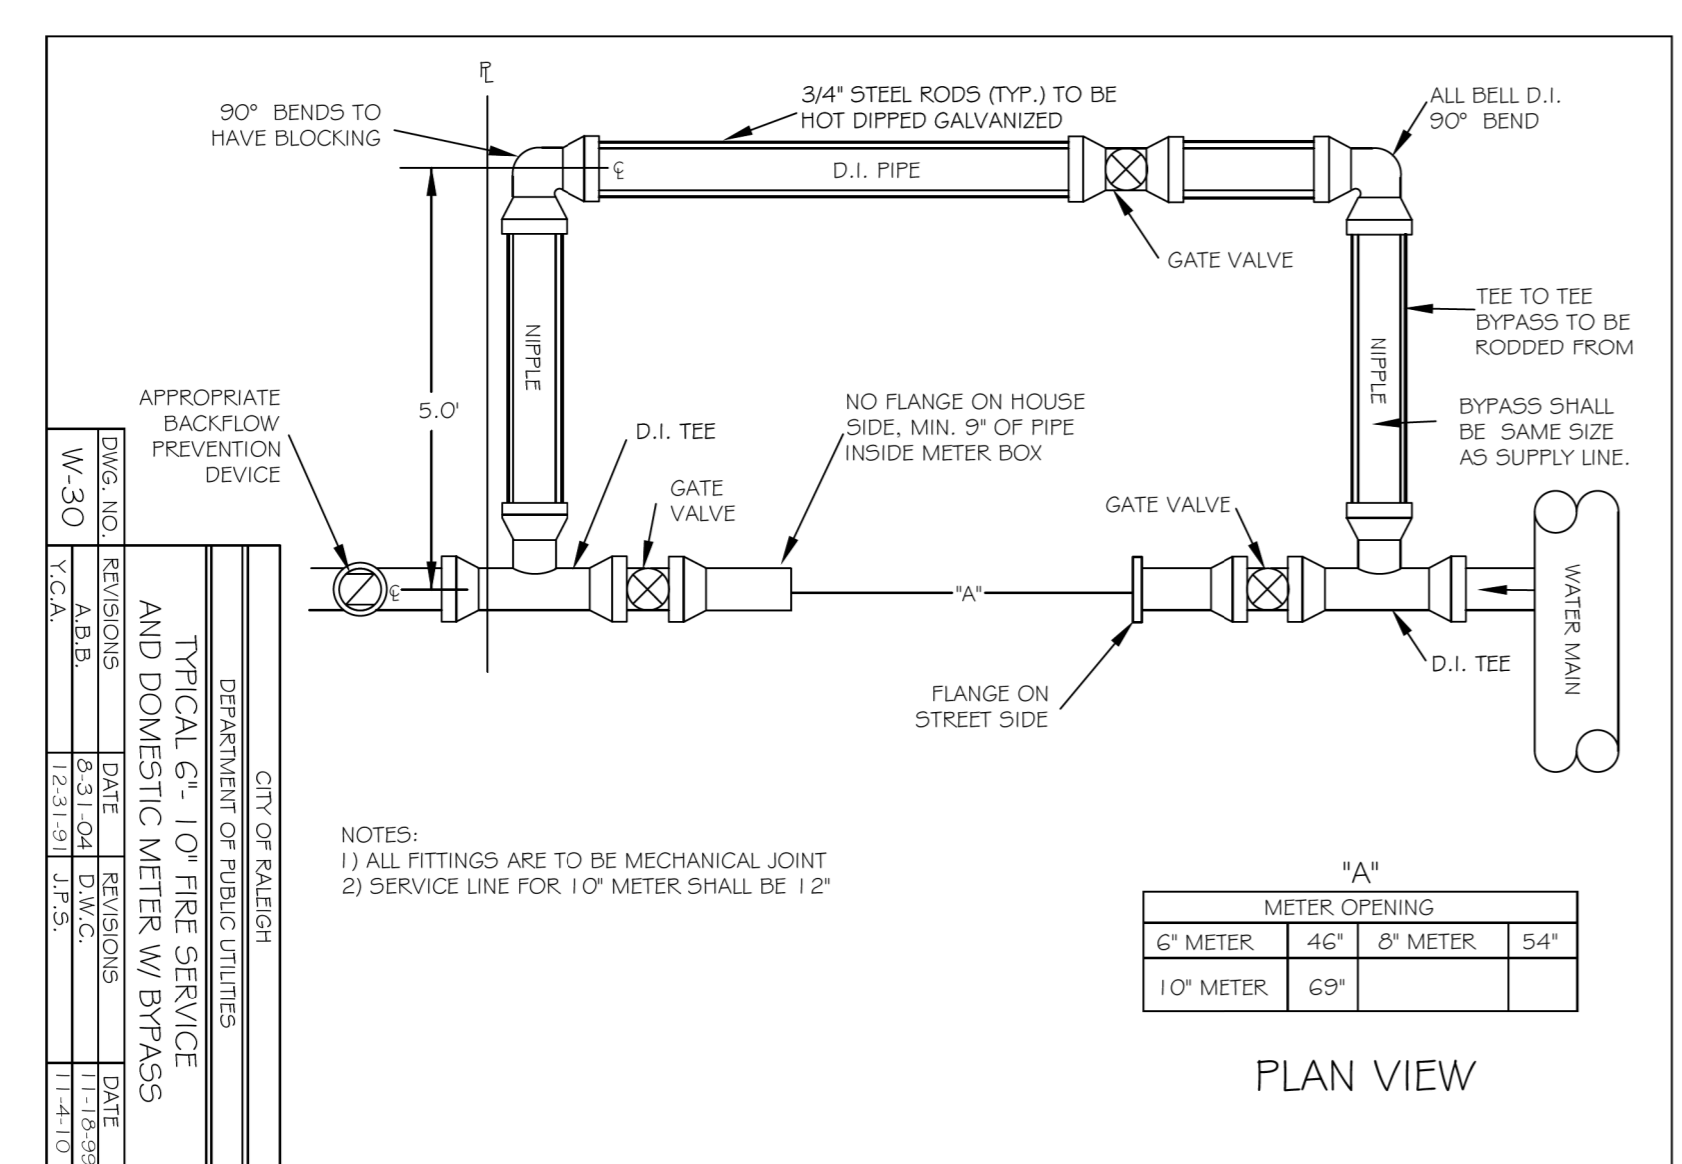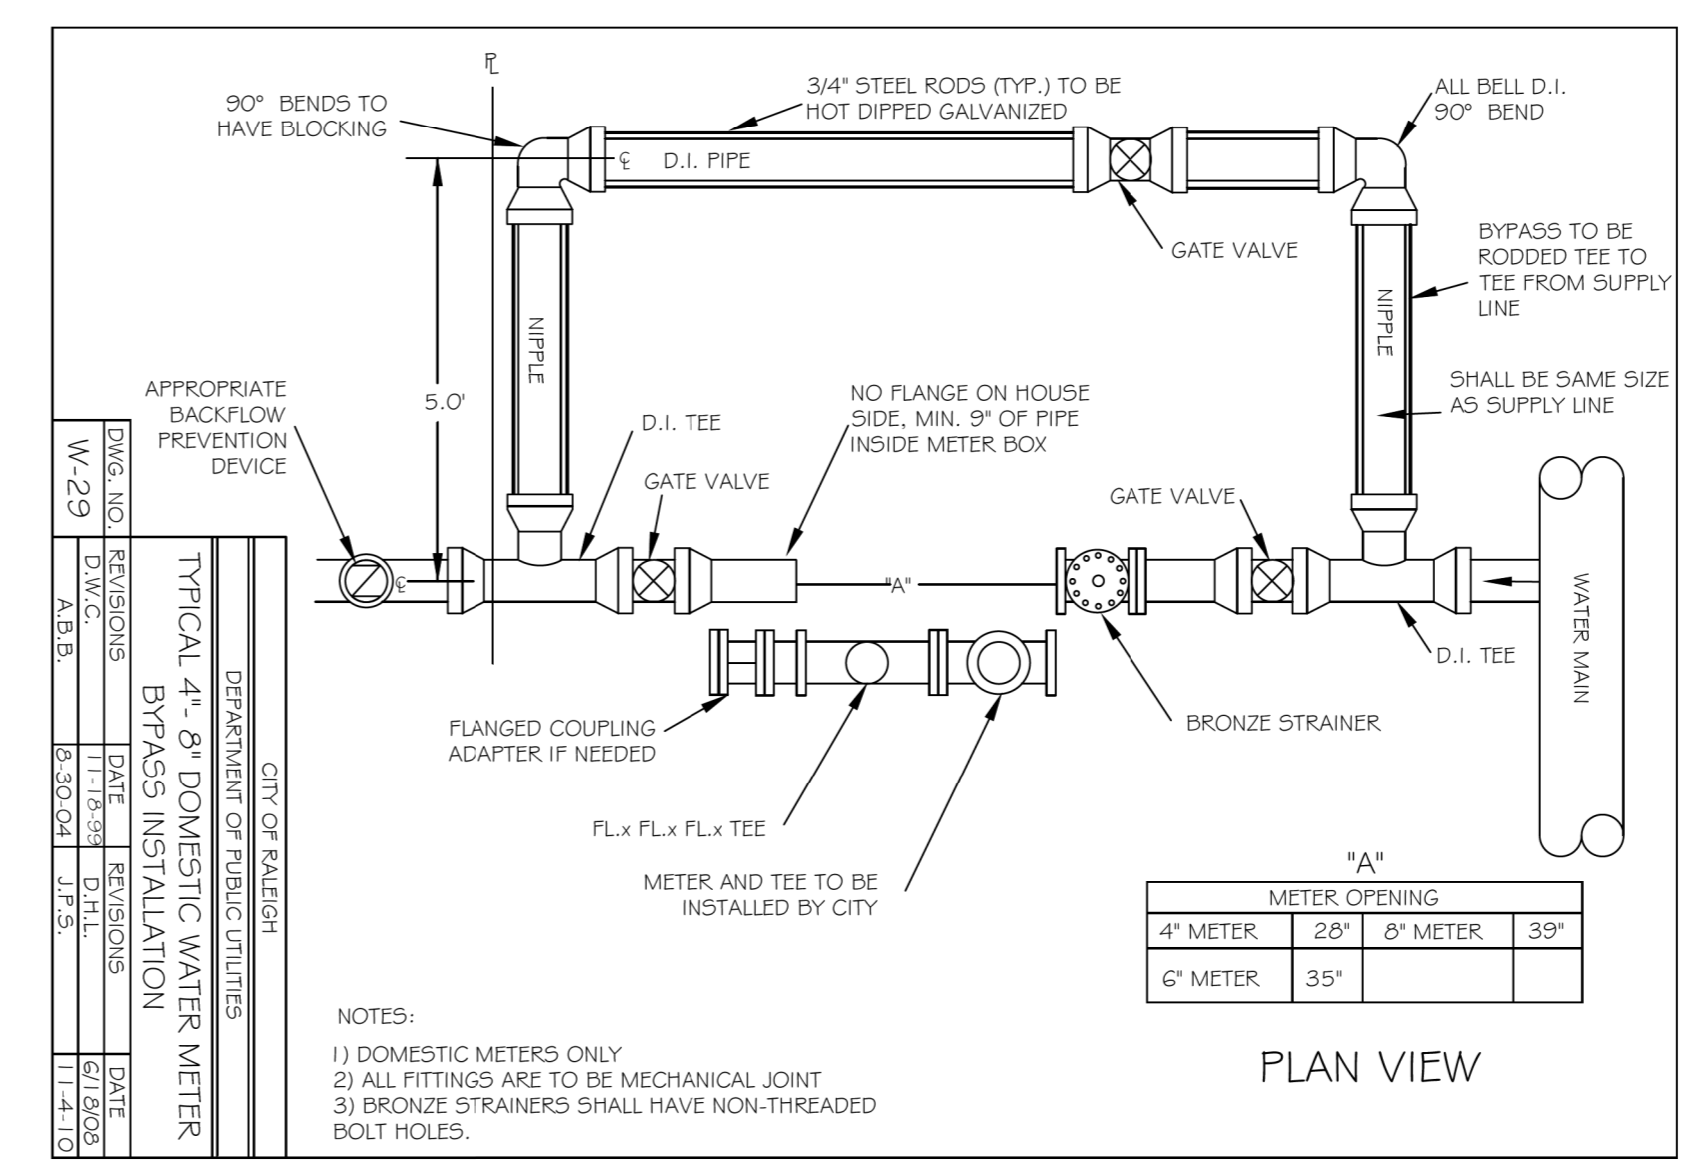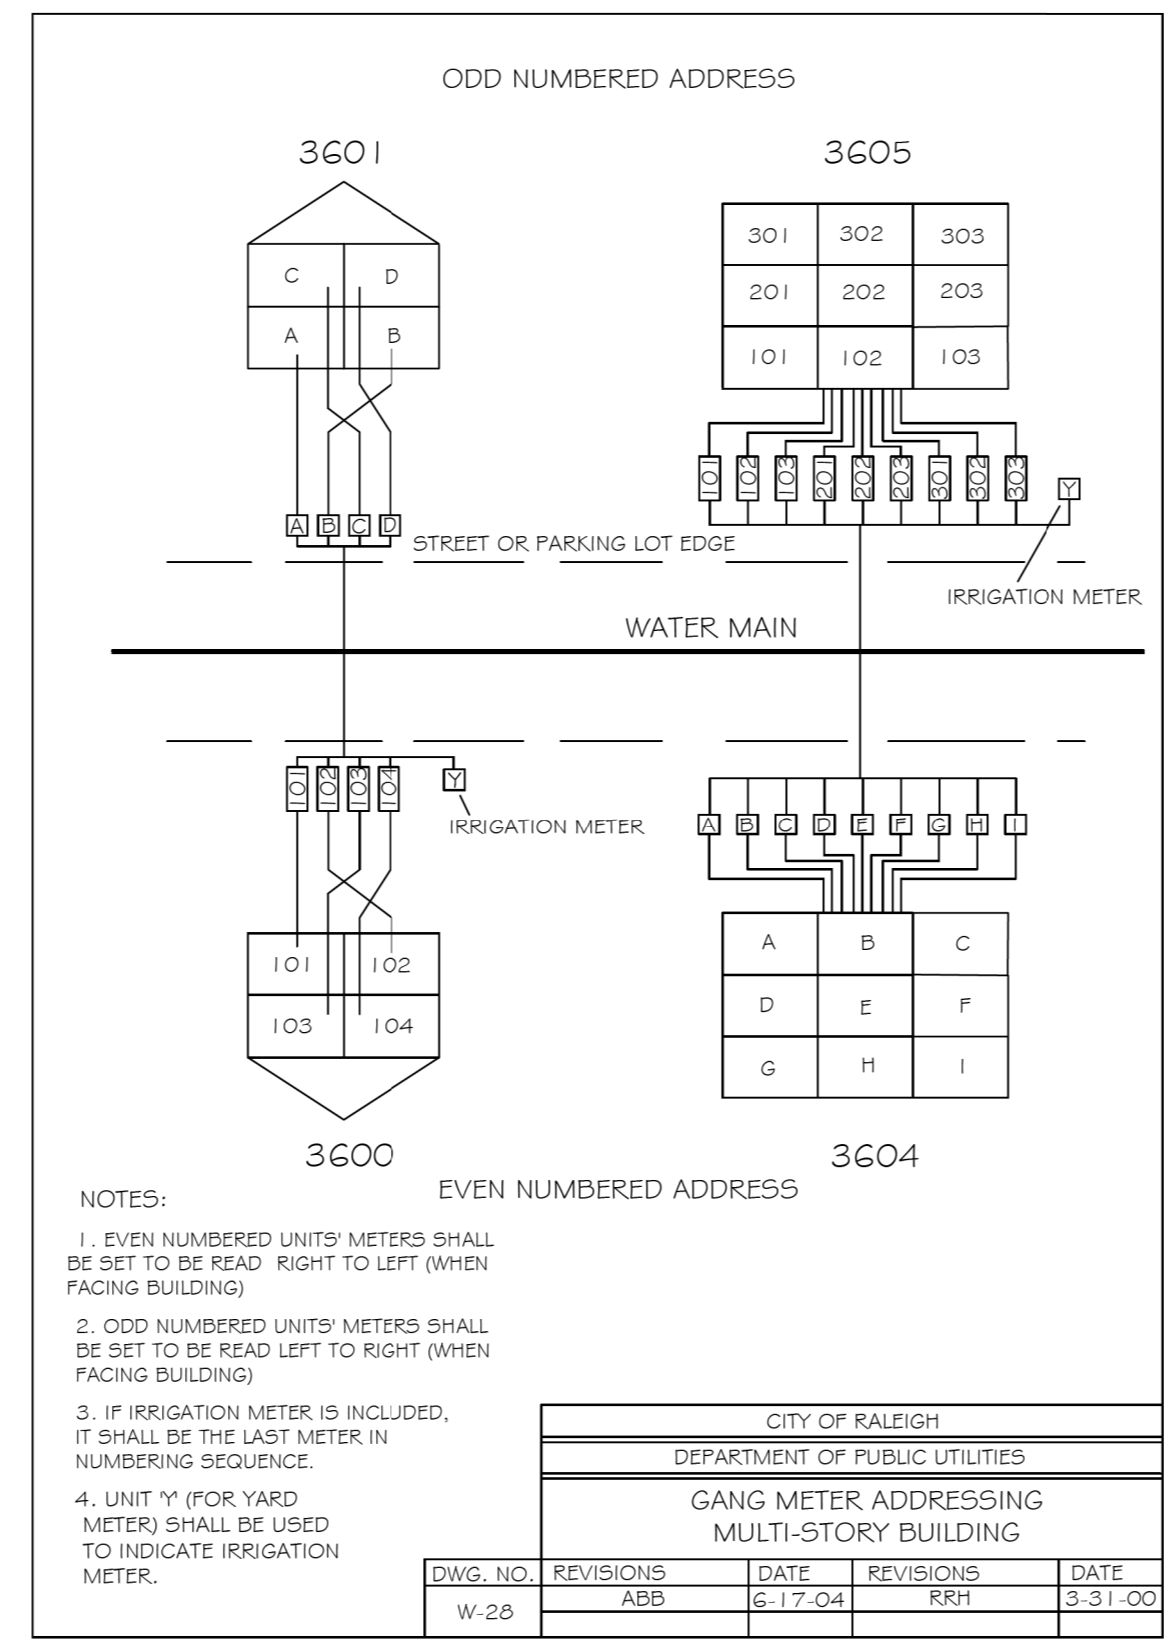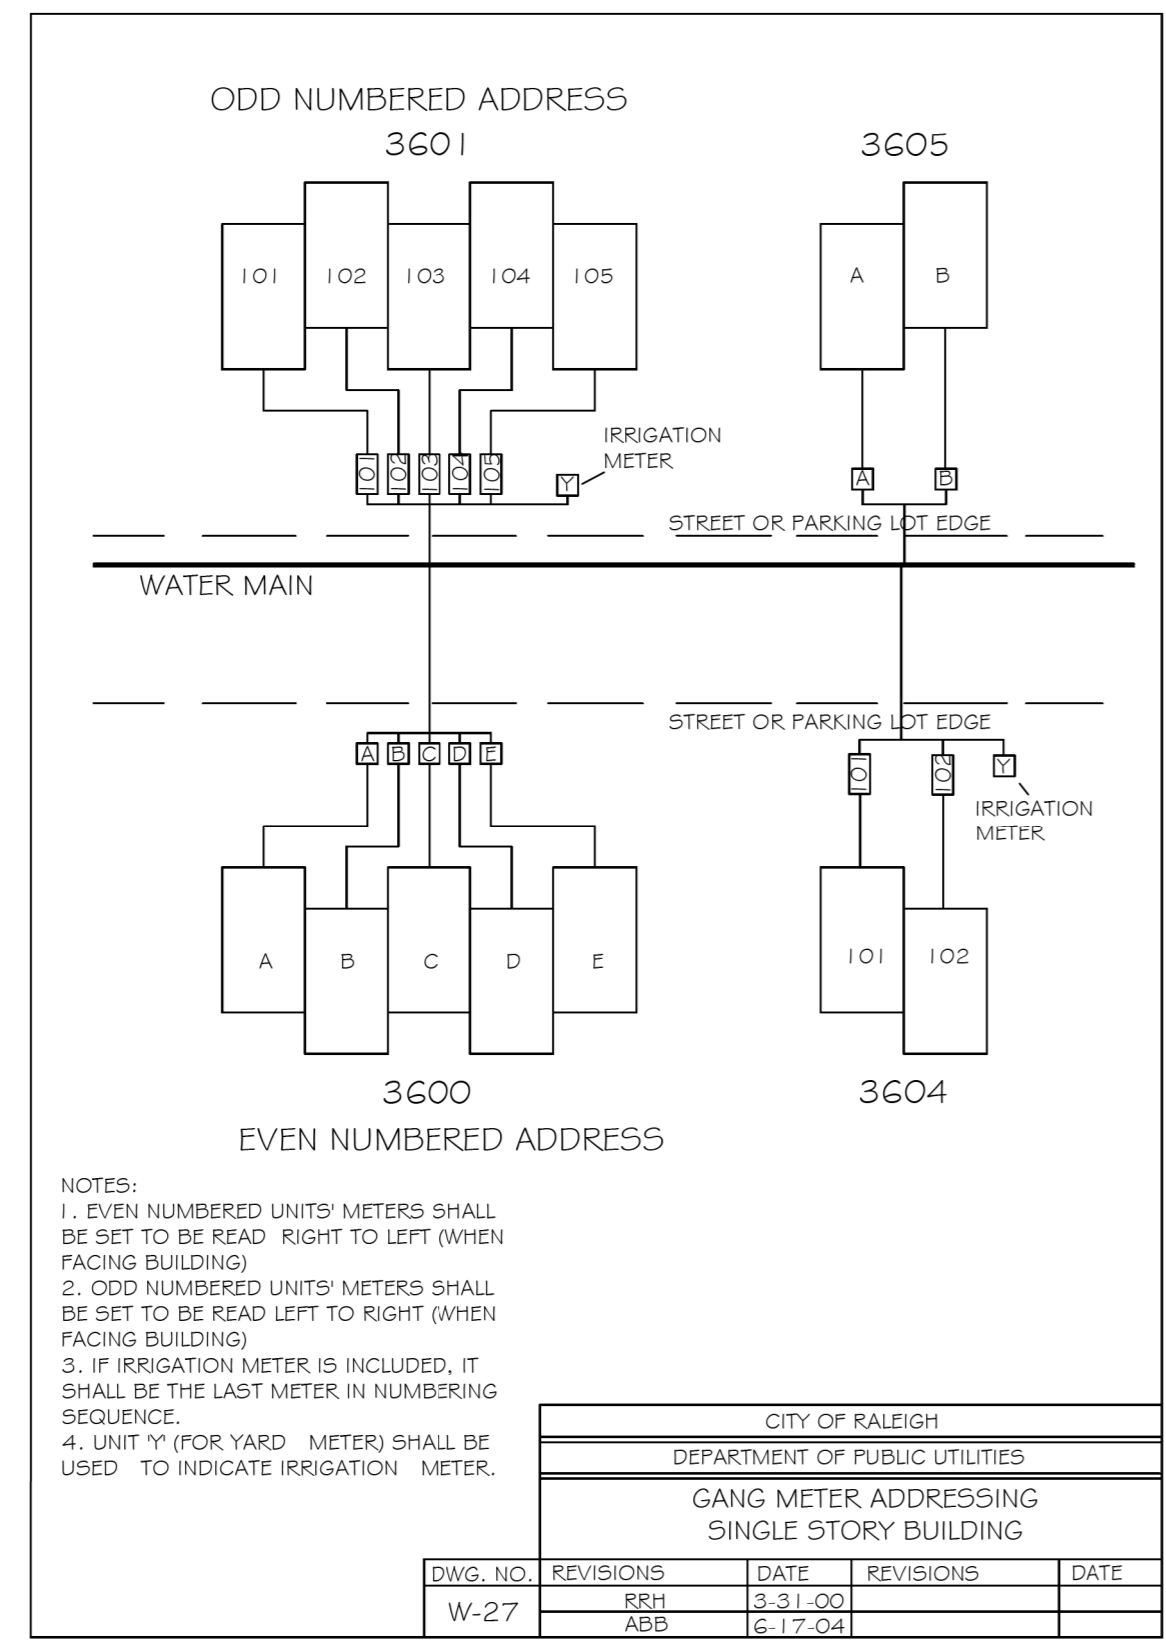

2/11/2016 K:\PAL_Roadway\01036256 - Capital Boulevard\Utilities\Engineering\UC\Pro\B5121_B5317_uc_dtl_uc03a_psh.dgn