



8/23/99

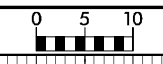


PROJ. REFERENCE NO.
B-5121 / B-5317


SHEET NO.
X-59

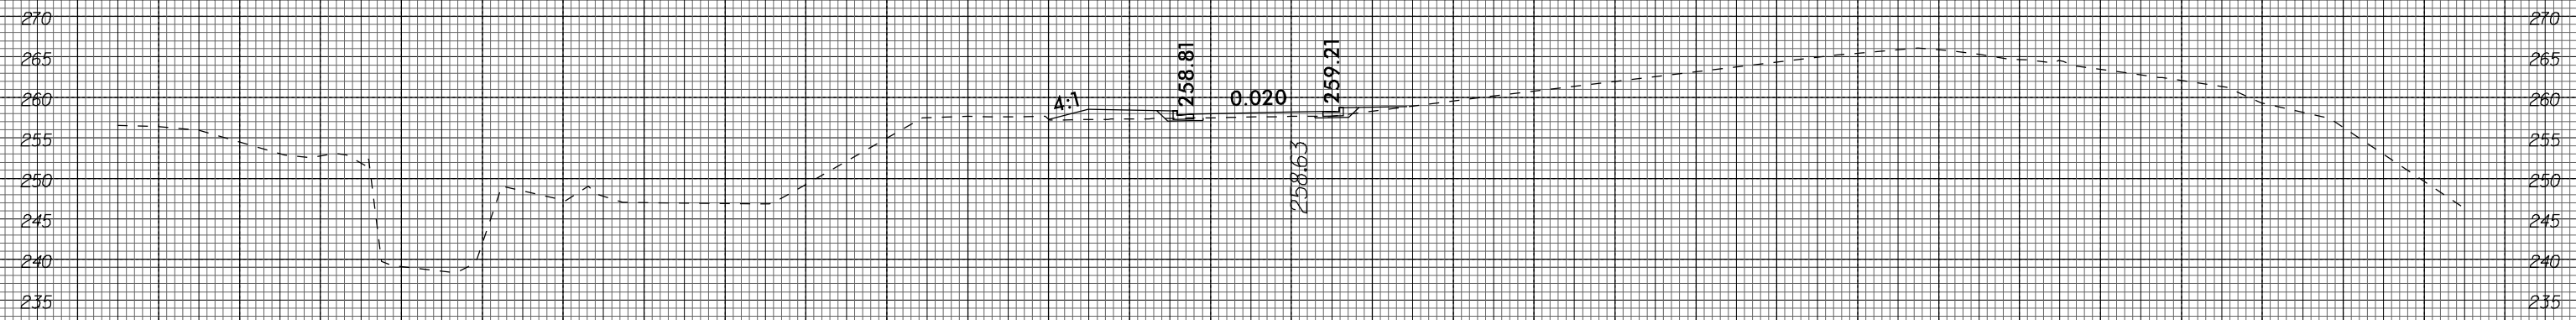


13+00.00

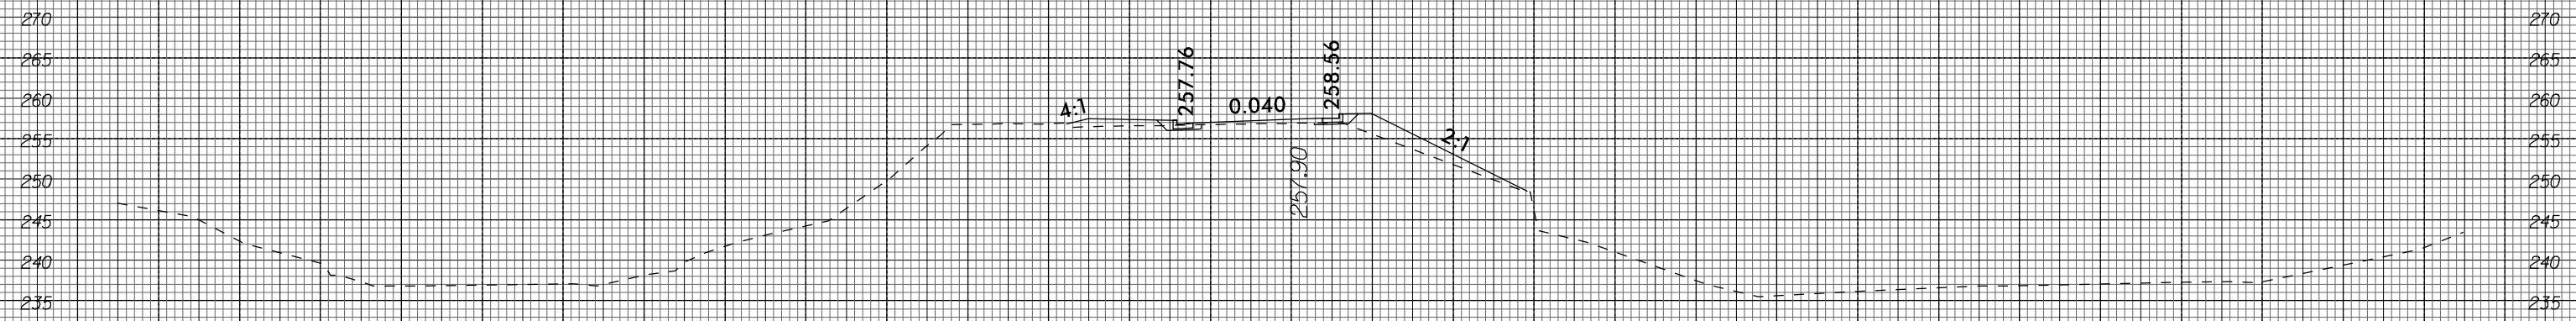

12+50.00

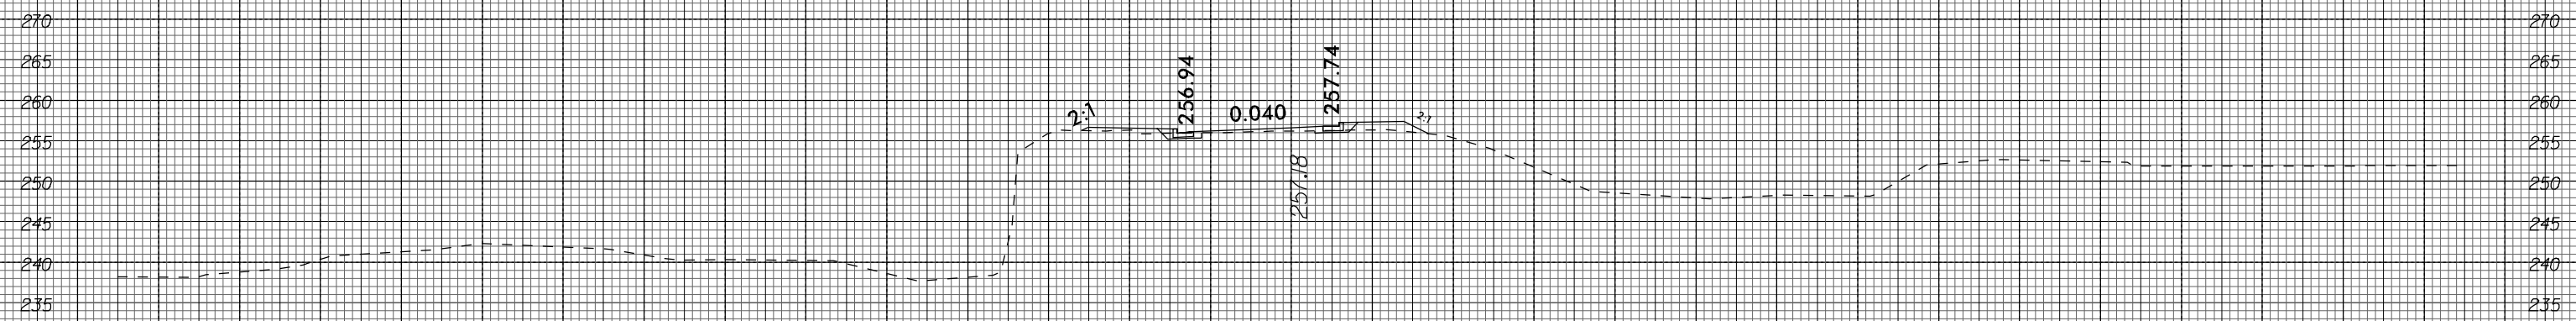

12+00.00

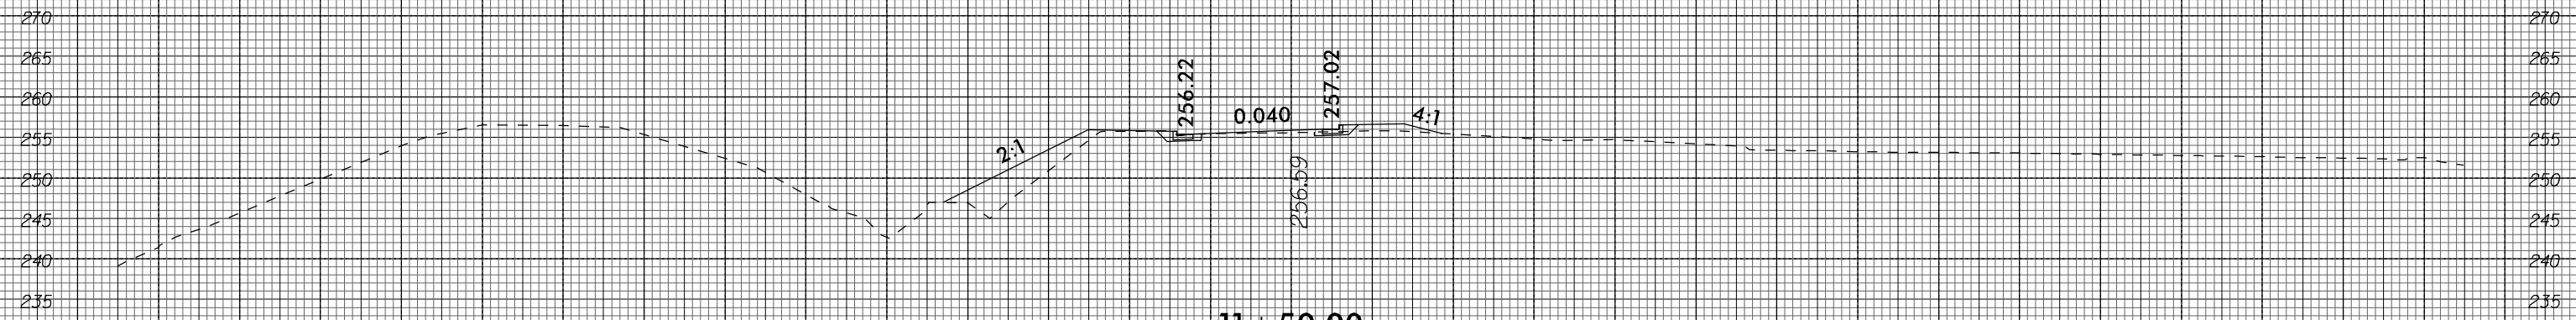

11+50.00

-Y2RPB- WADE AVENUE RAMP B

2/02/2016