



8/23/99

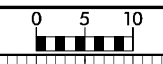


PROJ. REFERENCE NO.
B-5121 / B-5317


SHEET NO.
X-60

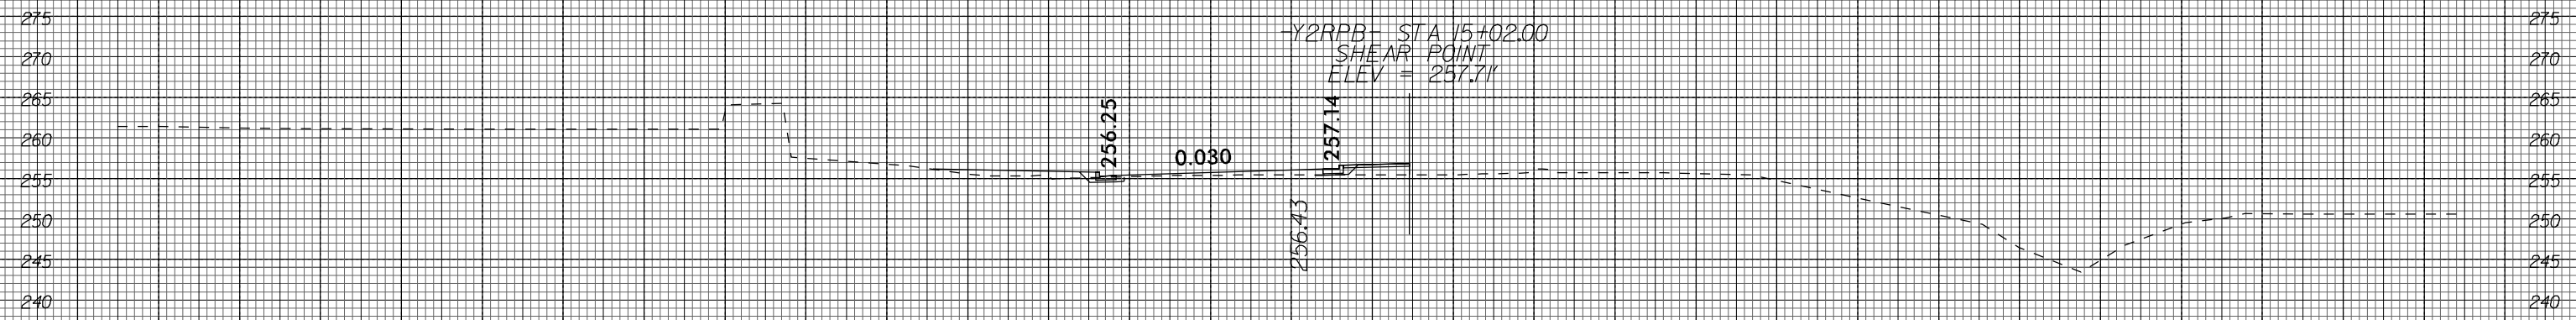


15+02.00

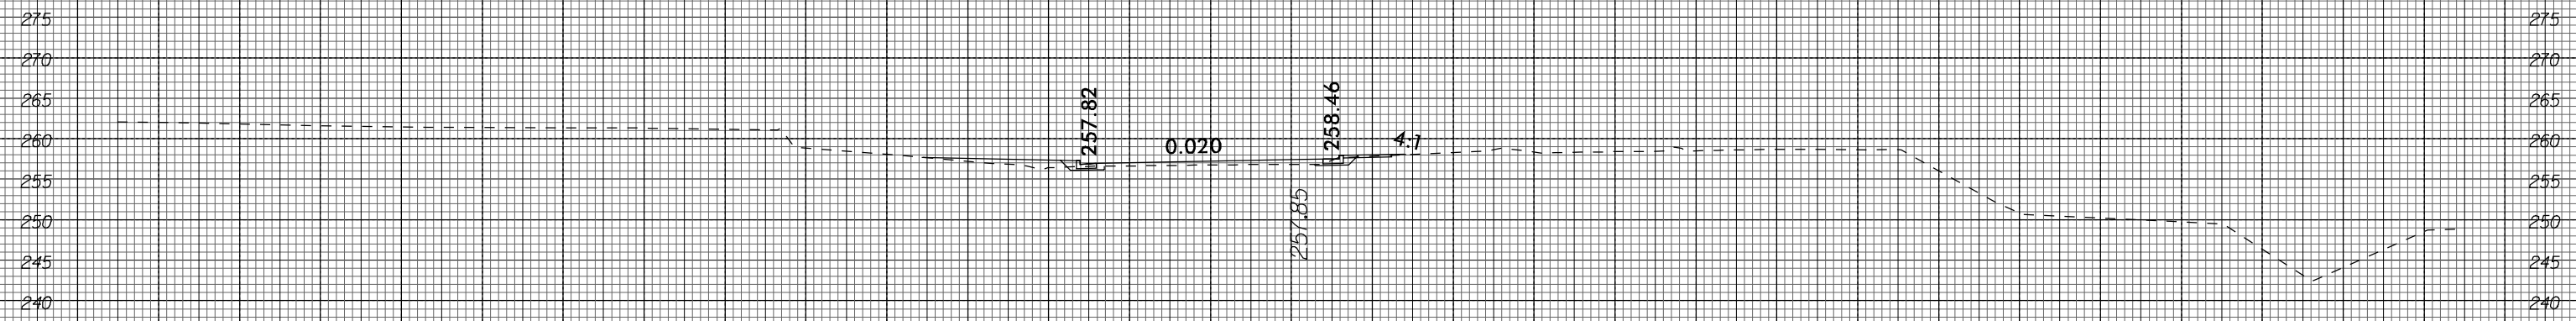

14+50.00

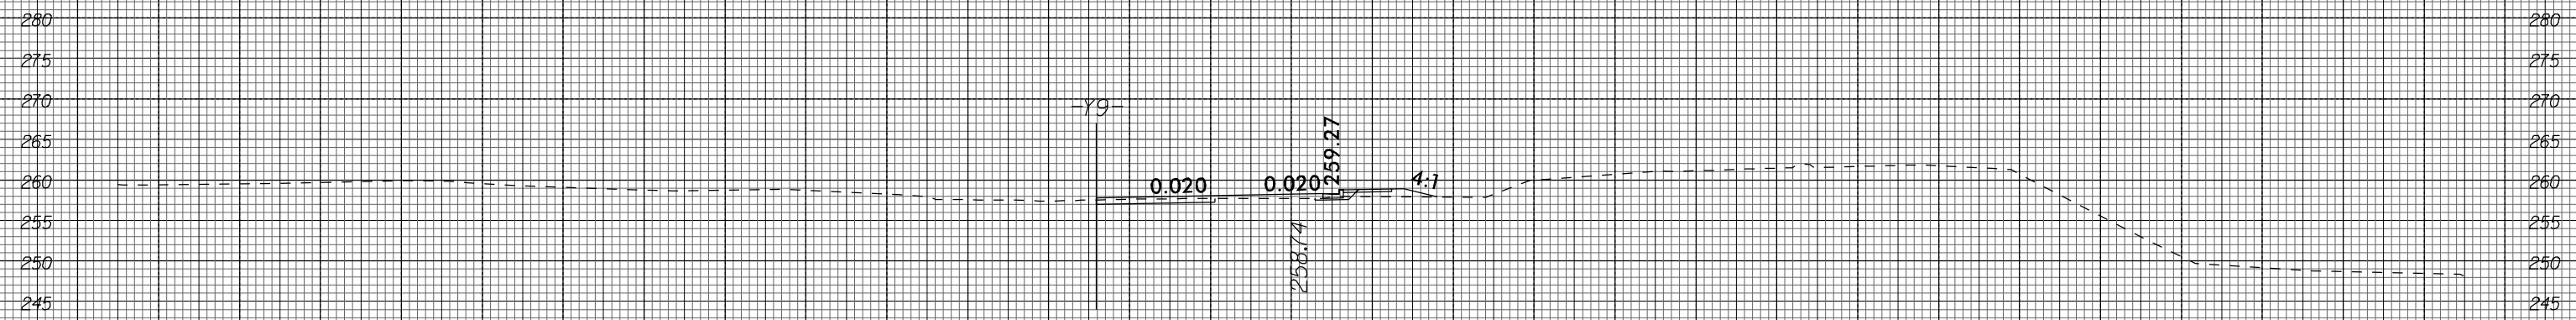

14+00.00

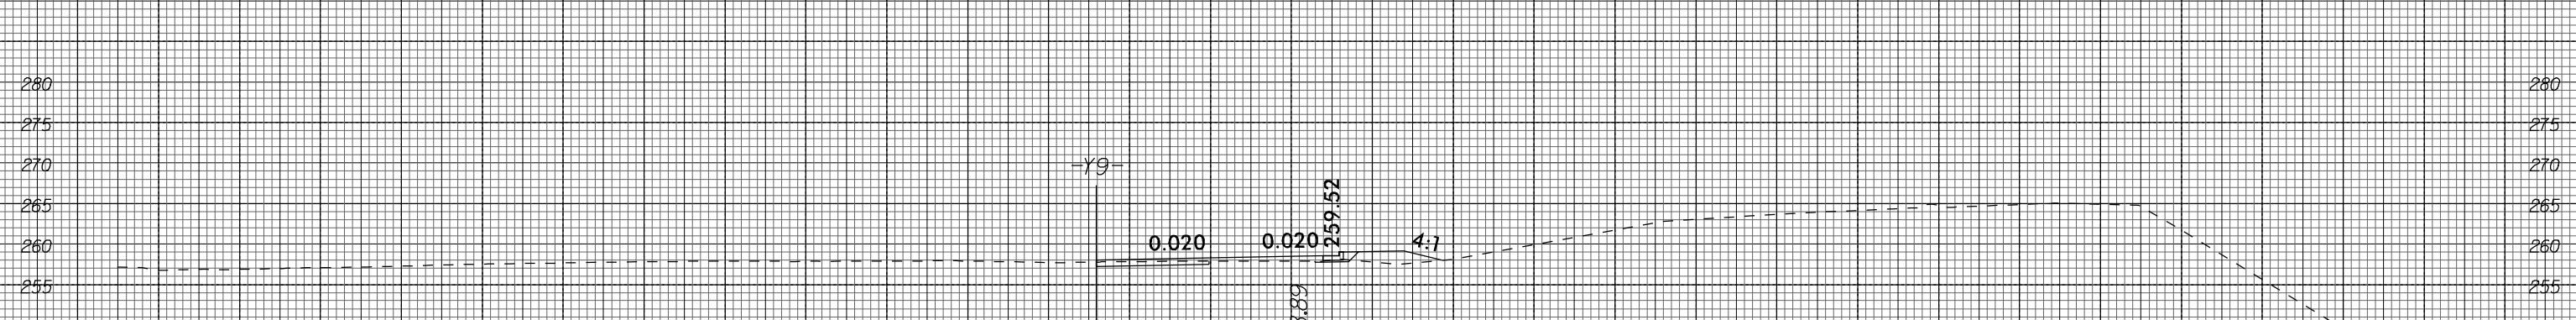

13+50.00

-Y2RPB- WADE AVENUE RAMP B

2/02/2006

