


8/23/99



PROJ. REFERENCE NO.
B-5121 / B-5317

SHEET NO.
X-66

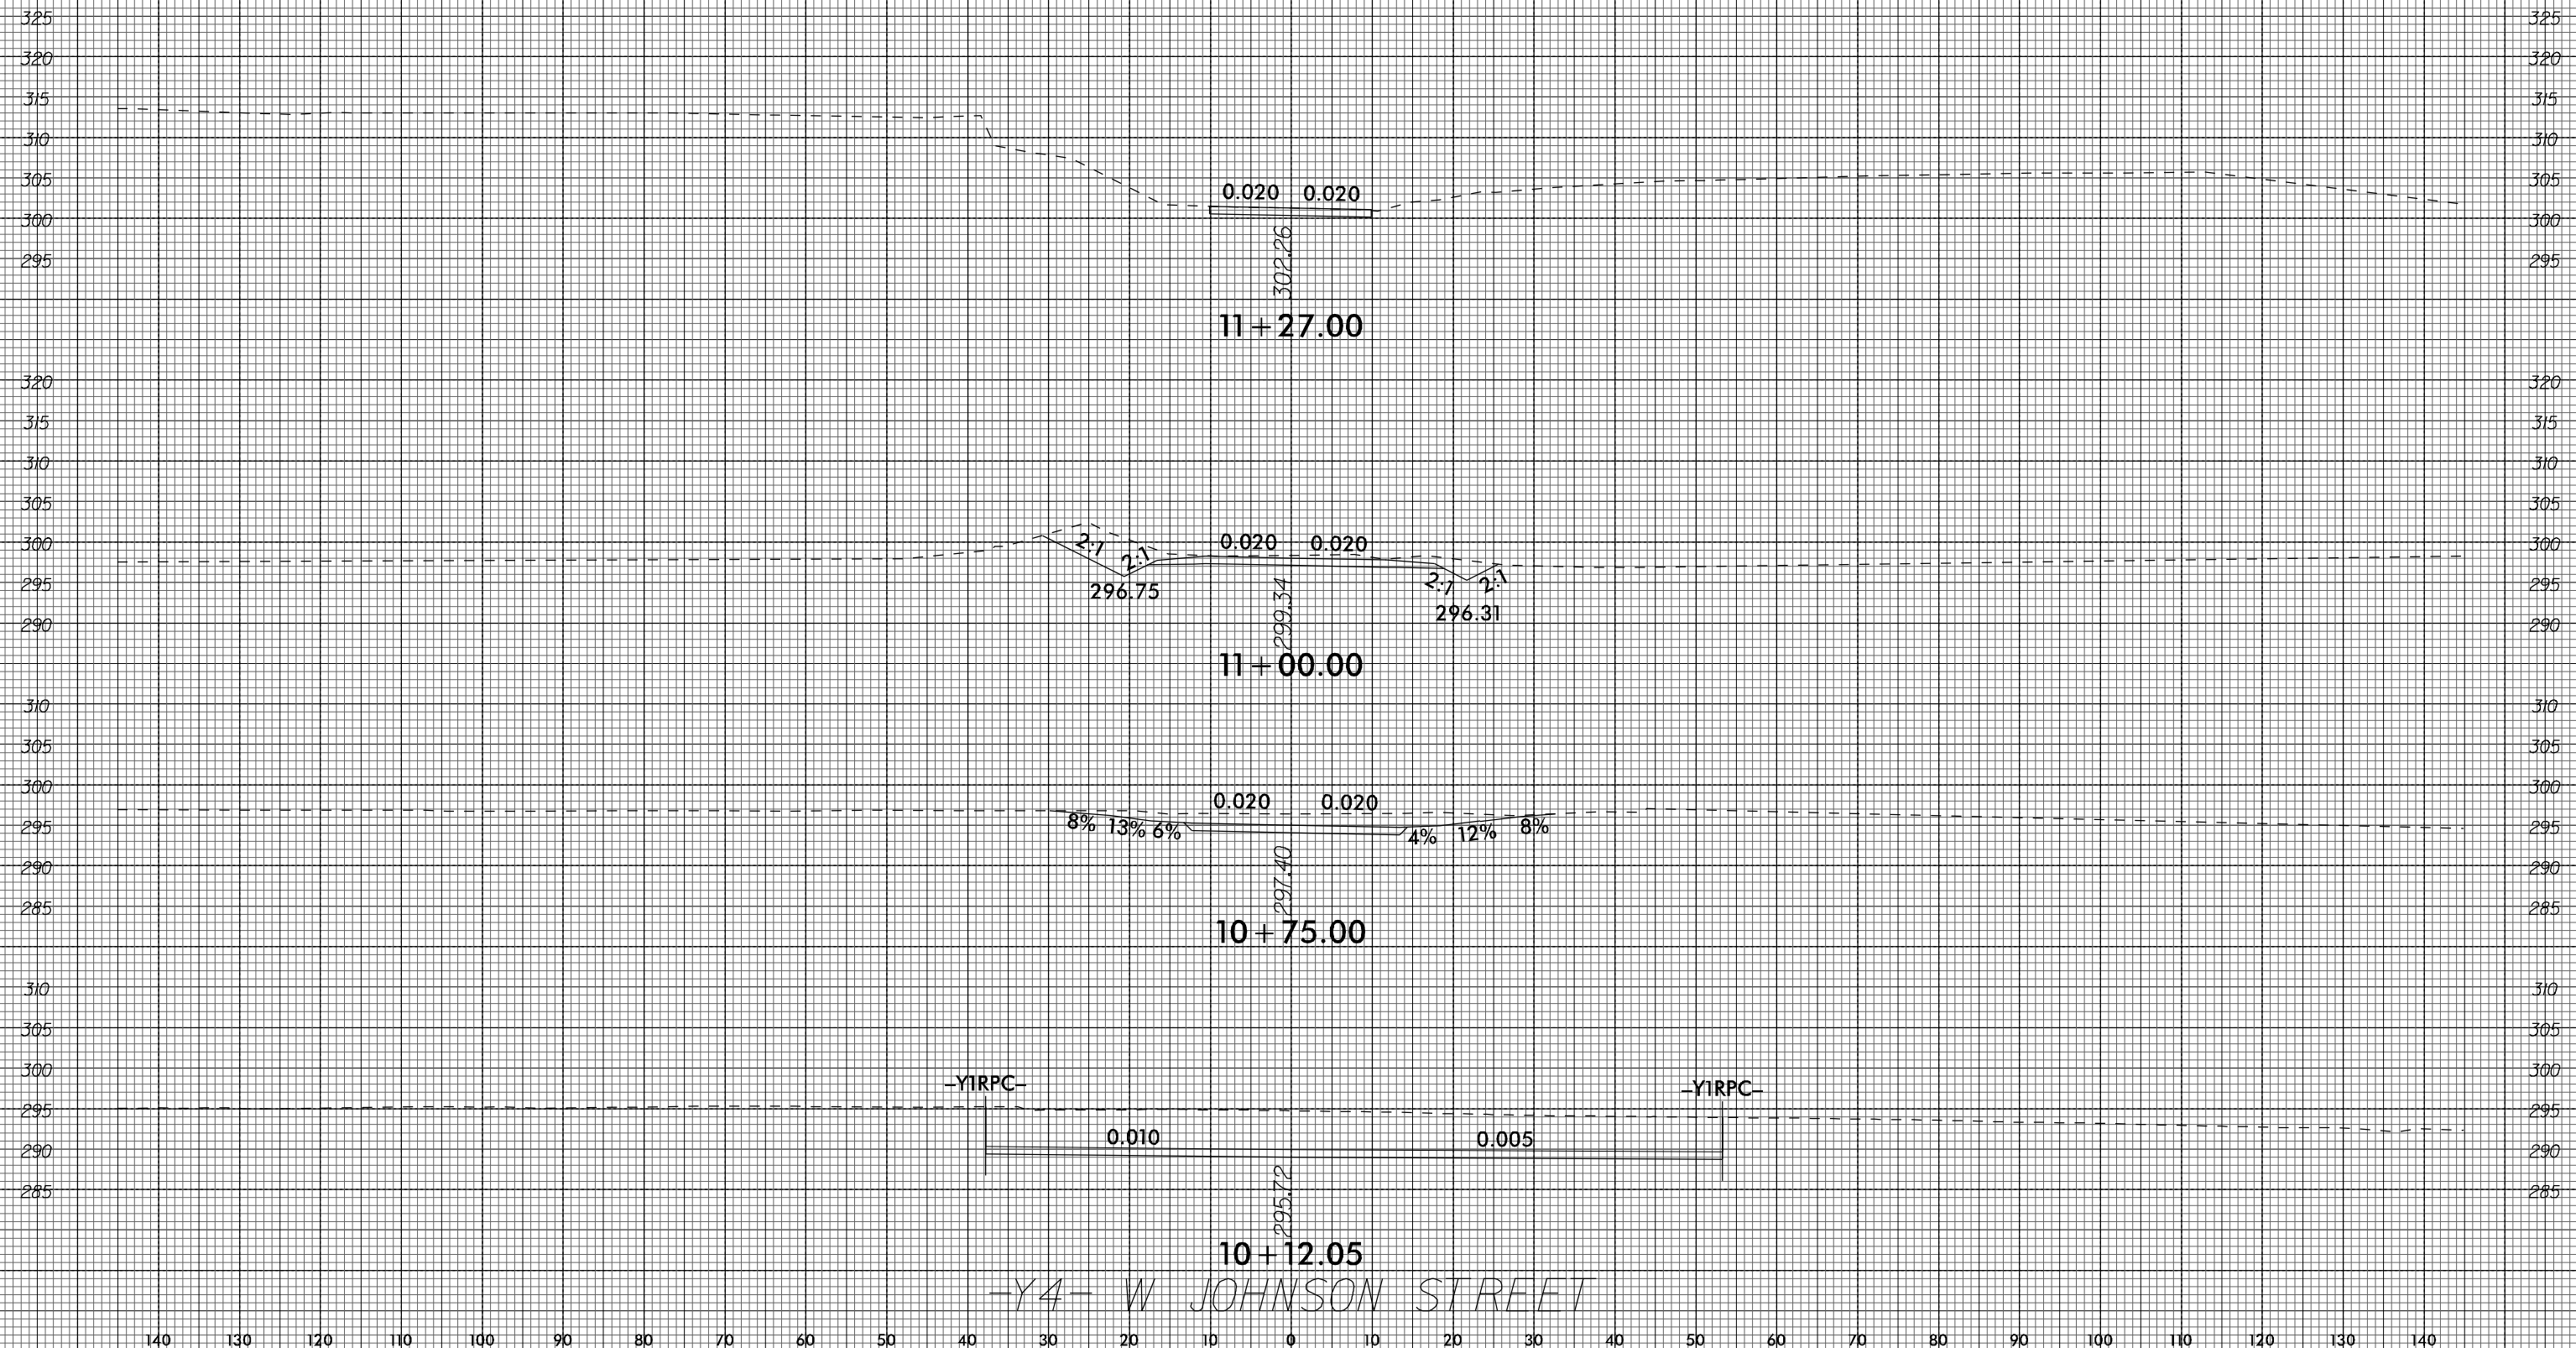

2/02/2006