



8/23/99

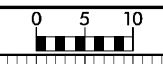


PROJ. REFERENCE NO.
B-5121 / B-5317


SHEET NO.
X-90

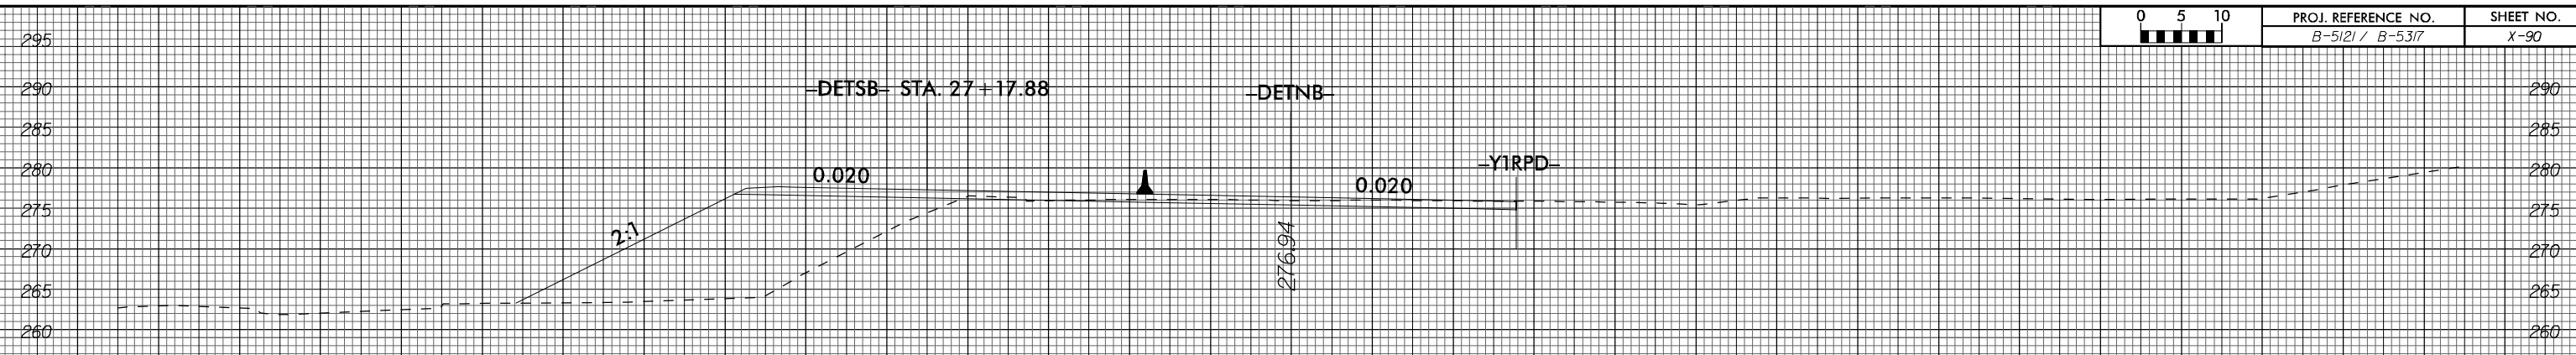


27+00.59

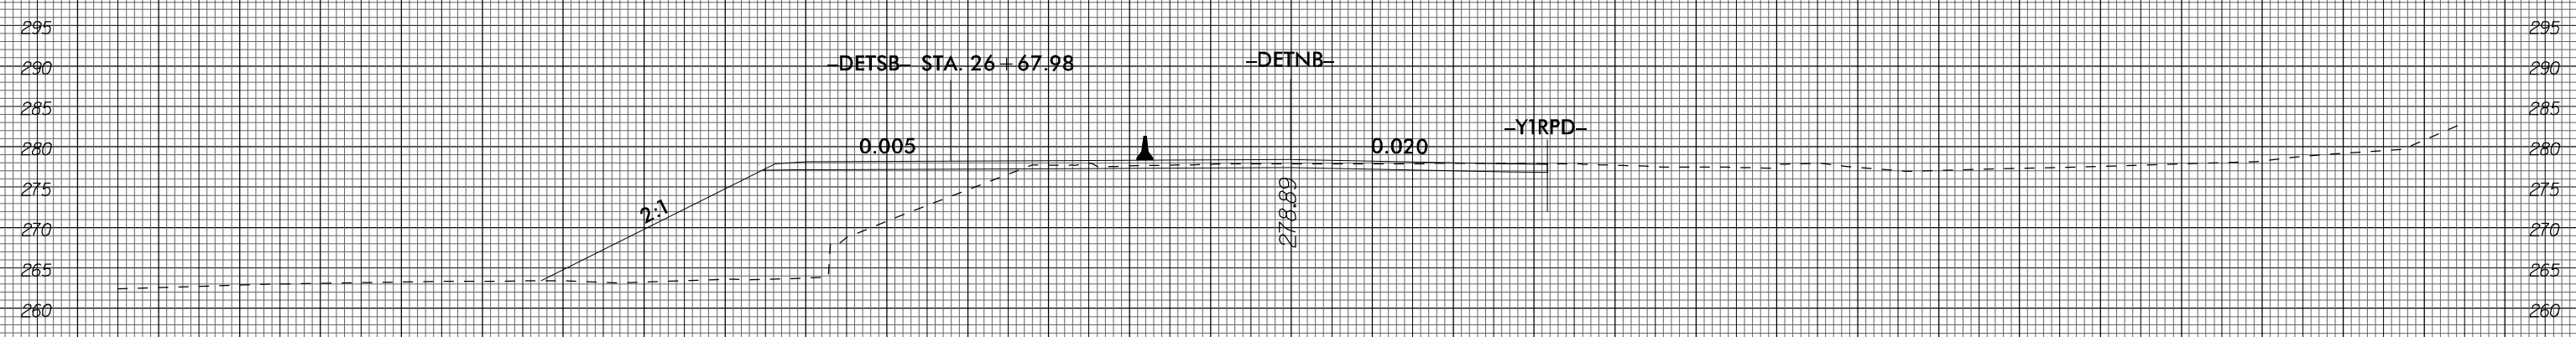

26+50.00

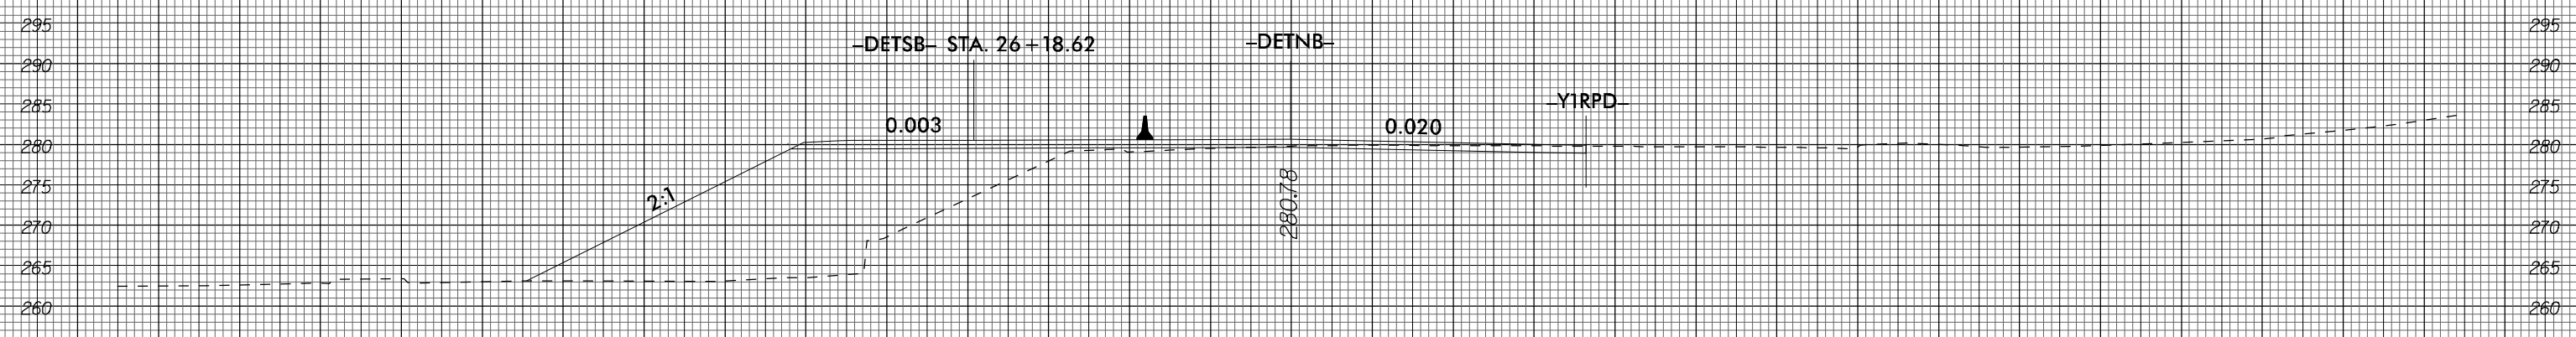

26+00.00

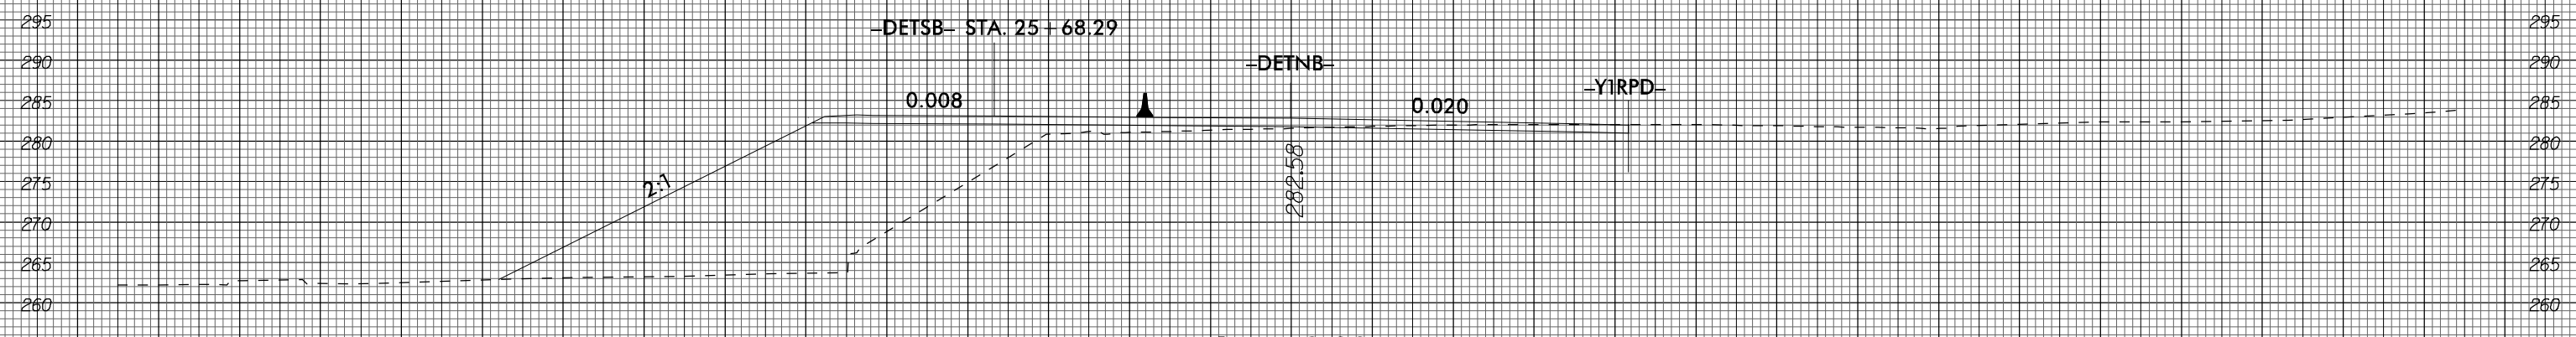

25+50.00

-DETNB- & -DETSB-

2/02/2006

140 130 120 110 100 90 80 70 60 50 40 30 20 10 0 10 20 30 40 50 60 70 80 90 100 110 120 130 140